


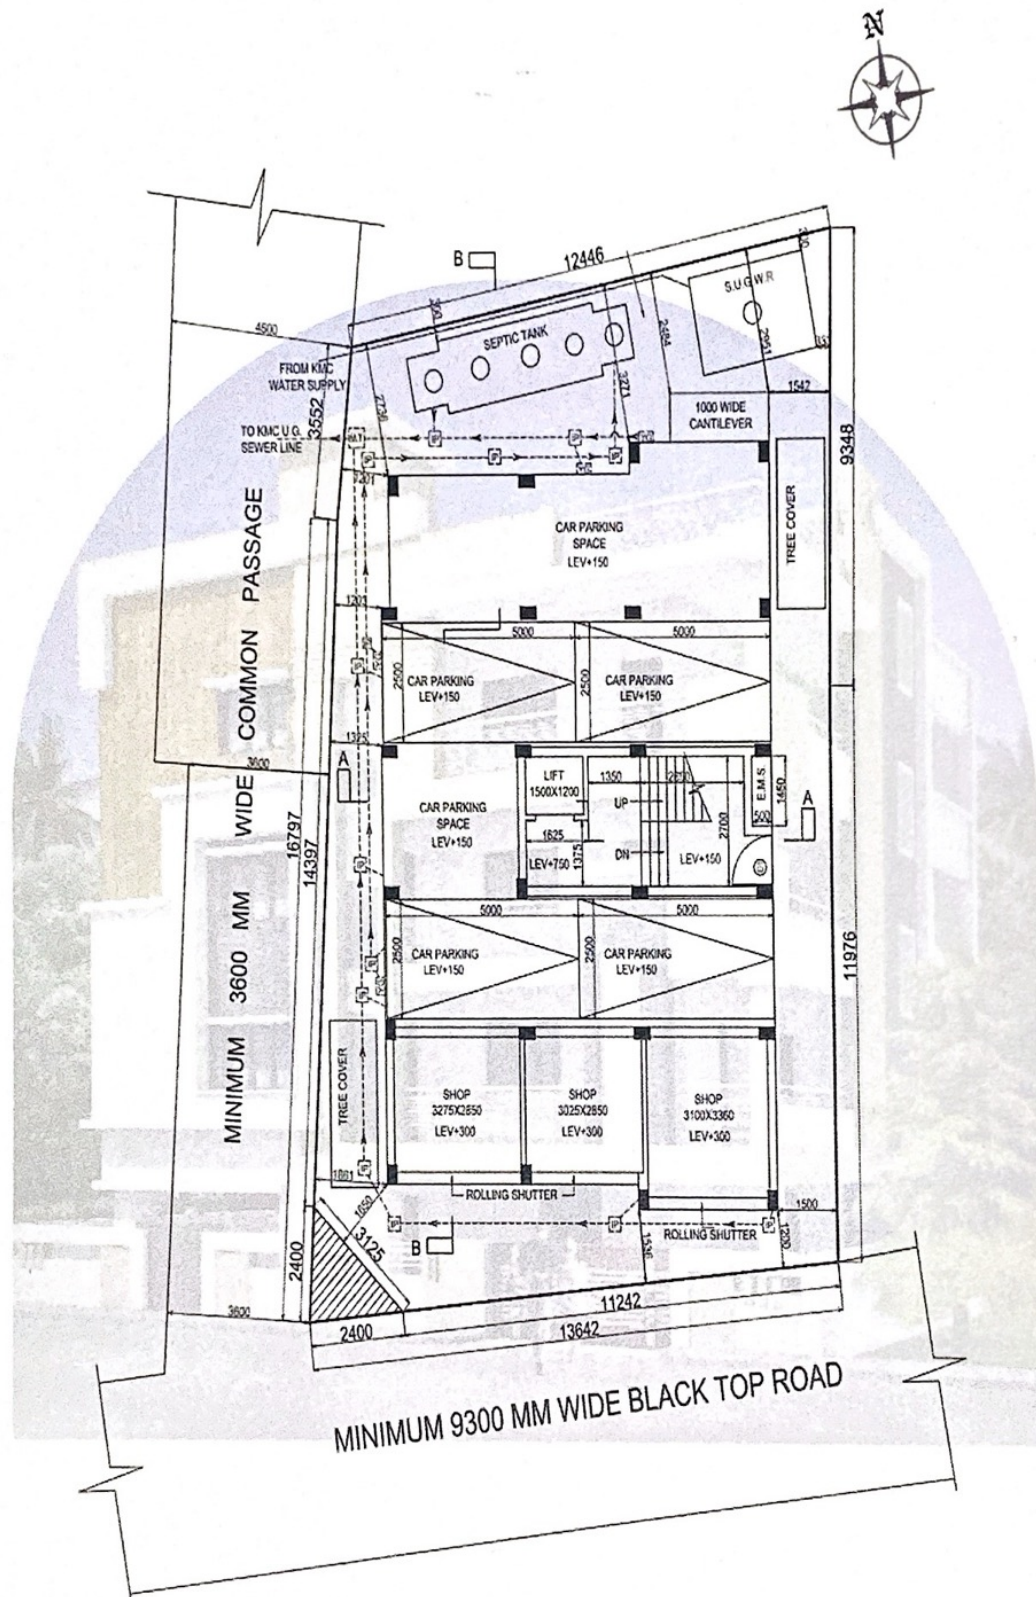

220, Birje East Mondal Para, Ground Floor, Flat No. G-01
Kolkata - 700 084, Near Khudiram Metro Station
Email : ganapatibuilders01@gmail.com
Mobile : 9062410318 / 9433487808

LOCATION PLAN



Latitude: 22°27'55" N
Longitude: 88°23'14" E

GANAPATI BUILDERS

Proprietor