

AGRAWAL & AGRAWAL
 ARCHITECTS
 BARODA
 KOLKATA

PROJECT: BLOCK-8
 PROPOSED (G+V) STORED RESIDENTIAL & FIVE STORED MERCANTILE BUILDING, OF M/S D.C. CONSTRUCTION REPRESENTED BY SRI DINESH KUMAR GUPTA, S/O LATE DEBAPATI PRASAD A I P.M.G.S.Y. ROAD, BARAGHARA, MOUZA, UNDER PATHARGHATA GRAM PANCHAYAT, P.S., MATIGARA, DIST. - DURGEEING.

TO HEREBY CERTIFY THAT PLANS, ELEVATIONS AND SECTIONS AND OTHER STRUCTURAL DETAILS OF THE PROPOSED BUILDING ON PLOT NO. 293 (L.R. SHEET NO. 01, PARAGANA, PATHARGHATA, P.S., MATIGARA, DIST. - DURGEEING) UNDER THE JURISDICTION OF S.I.D.A. (L.R. SHEET NO. 01, PARAGANA, PATHARGHATA, P.S., MATIGARA, DIST. - DURGEEING) HAVE BEEN PREPARED IN CONFORMITY WITH ALL RELEVANT PROVISIONS UNDER THE WEST BENGAL MUNICIPAL BUILDING RULES, 2007 THIS ALSO TO CERTIFY THAT ALL RELEVANT DIMENSION CERTIFICATES FROM THE RESPECTIVE AUTHORITIES ALONG WITH FIRE AND ELEVATION SERVICES DEPARTMENT, AIRPORT AUTHORITY, POLLUTION CONTROL BOARD, TELECOMMUNICATION DEPARTMENT ETC. AS APPLICABLE IN THIS REGARD, ARE ALSO ENCLOSED WITH THE APPLICATION FOR SECURING APPROVAL OF THE PLAN TO CONSTRUCT THE BUILDING ON THE SAID PLOT.

SIGNATURE OF OWNER
 Maitrak Majumdar
 B.C.E., M.C.E. (Struct)
 ESR-1521 of KMC
 074/RB/930N/BSR/11-12
 ESR - (1), 152/4

SIGNATURE OF ARCHITECT
 B. A. K. K. K.
 B. A. K. K. K.
 Reg. No. CA/10094
 ARCHITECT (R.C. No. - 22/1)

SIGNATURE OF GEO. TECH. ENGINEER
 Maitrak Majumdar
 B.C.E., M.C.E. (Struct)
 ESR-1521 of KMC
 074/RB/930N/BSR/11-12
 ESR - (1), 152/4

CERTIFICATE OF BUILDING ENGINEER
 I DO HEREBY CERTIFY THAT PLANS, ELEVATIONS AND SECTIONS AND OTHER STRUCTURAL DETAILS OF THE PROPOSED BUILDING ON PLOT NO. 293 (L.R. SHEET NO. 01, PARAGANA, PATHARGHATA, P.S., MATIGARA, DIST. - DURGEEING) UNDER THE JURISDICTION OF S.I.D.A. (L.R. SHEET NO. 01, PARAGANA, PATHARGHATA, P.S., MATIGARA, DIST. - DURGEEING) HAVE BEEN PREPARED IN CONFORMITY WITH ALL RELEVANT PROVISIONS UNDER THE WEST BENGAL MUNICIPAL BUILDING RULES, 2007 THIS ALSO TO CERTIFY THAT ALL RELEVANT DIMENSION CERTIFICATES FROM THE RESPECTIVE AUTHORITIES ALONG WITH FIRE AND ELEVATION SERVICES DEPARTMENT, AIRPORT AUTHORITY, POLLUTION CONTROL BOARD, TELECOMMUNICATION DEPARTMENT ETC. AS APPLICABLE IN THIS REGARD, ARE ALSO ENCLOSED WITH THE APPLICATION FOR SECURING APPROVAL OF THE PLAN TO CONSTRUCT THE BUILDING ON THE SAID PLOT.

CERTIFICATE OF STRUCTURAL STABILITY
 I DO HEREBY CERTIFY THAT THE FOUNDATION AND SUPERSTRUCTURE OF THE BUILDING PROPOSED FOR CONSTRUCTION ON PLOT NO. 293 (L.R. SHEET NO. 01, PARAGANA, PATHARGHATA, P.S., MATIGARA, DIST. - DURGEEING) UNDER THE JURISDICTION OF S.

CERTIFICATE OF OWNER
 I DO HEREBY CERTIFY THAT I HAVE GONE THROUGH THE BUILDING RULES FOR S.I.D.A. AND ALSO UNDER TAKE TO ABIDE BY THOSE RULES DURING AND AFTER CONSTRUCTION OF THE BUILDING.






LAND SCHEDULE
 MOUZA - BARAGHARA
 PLOT NO. (L.R.) - 186, 188, 200, 201, 226, 238
 PLOT NO. (R.S.) - 73, 74, 75, 76, 78, 84, 263 (R.S. 196, 198, 200, 201, 236, 238 (L.R. SHEET NO. 01, PARAGANA, PATHARGHATA, P.S., MATIGARA, DIST. - DURGEEING))

LAND SCHEDULE
 J.L. NO. - 82
 KHATTAN NO. - 2903 (L.R.)
 SHEET NO. - 01
 PARAGANA - PATHARGHATA
 P.S. - MATIGARA
 DIST. - DURGEEING

LAND SCHEDULE
 O.H.W.R. 900 ABOVE STAIR ROOF FOR FIRE FIGHTING OF CAPACITY - 10,000 LIS.
 O.H.W.R. 2193 GALS.
 O.H.W.R. 900 ABOVE STAIR ROOF FOR FIRE FIGHTING OF CAPACITY - 10,000 LIS.



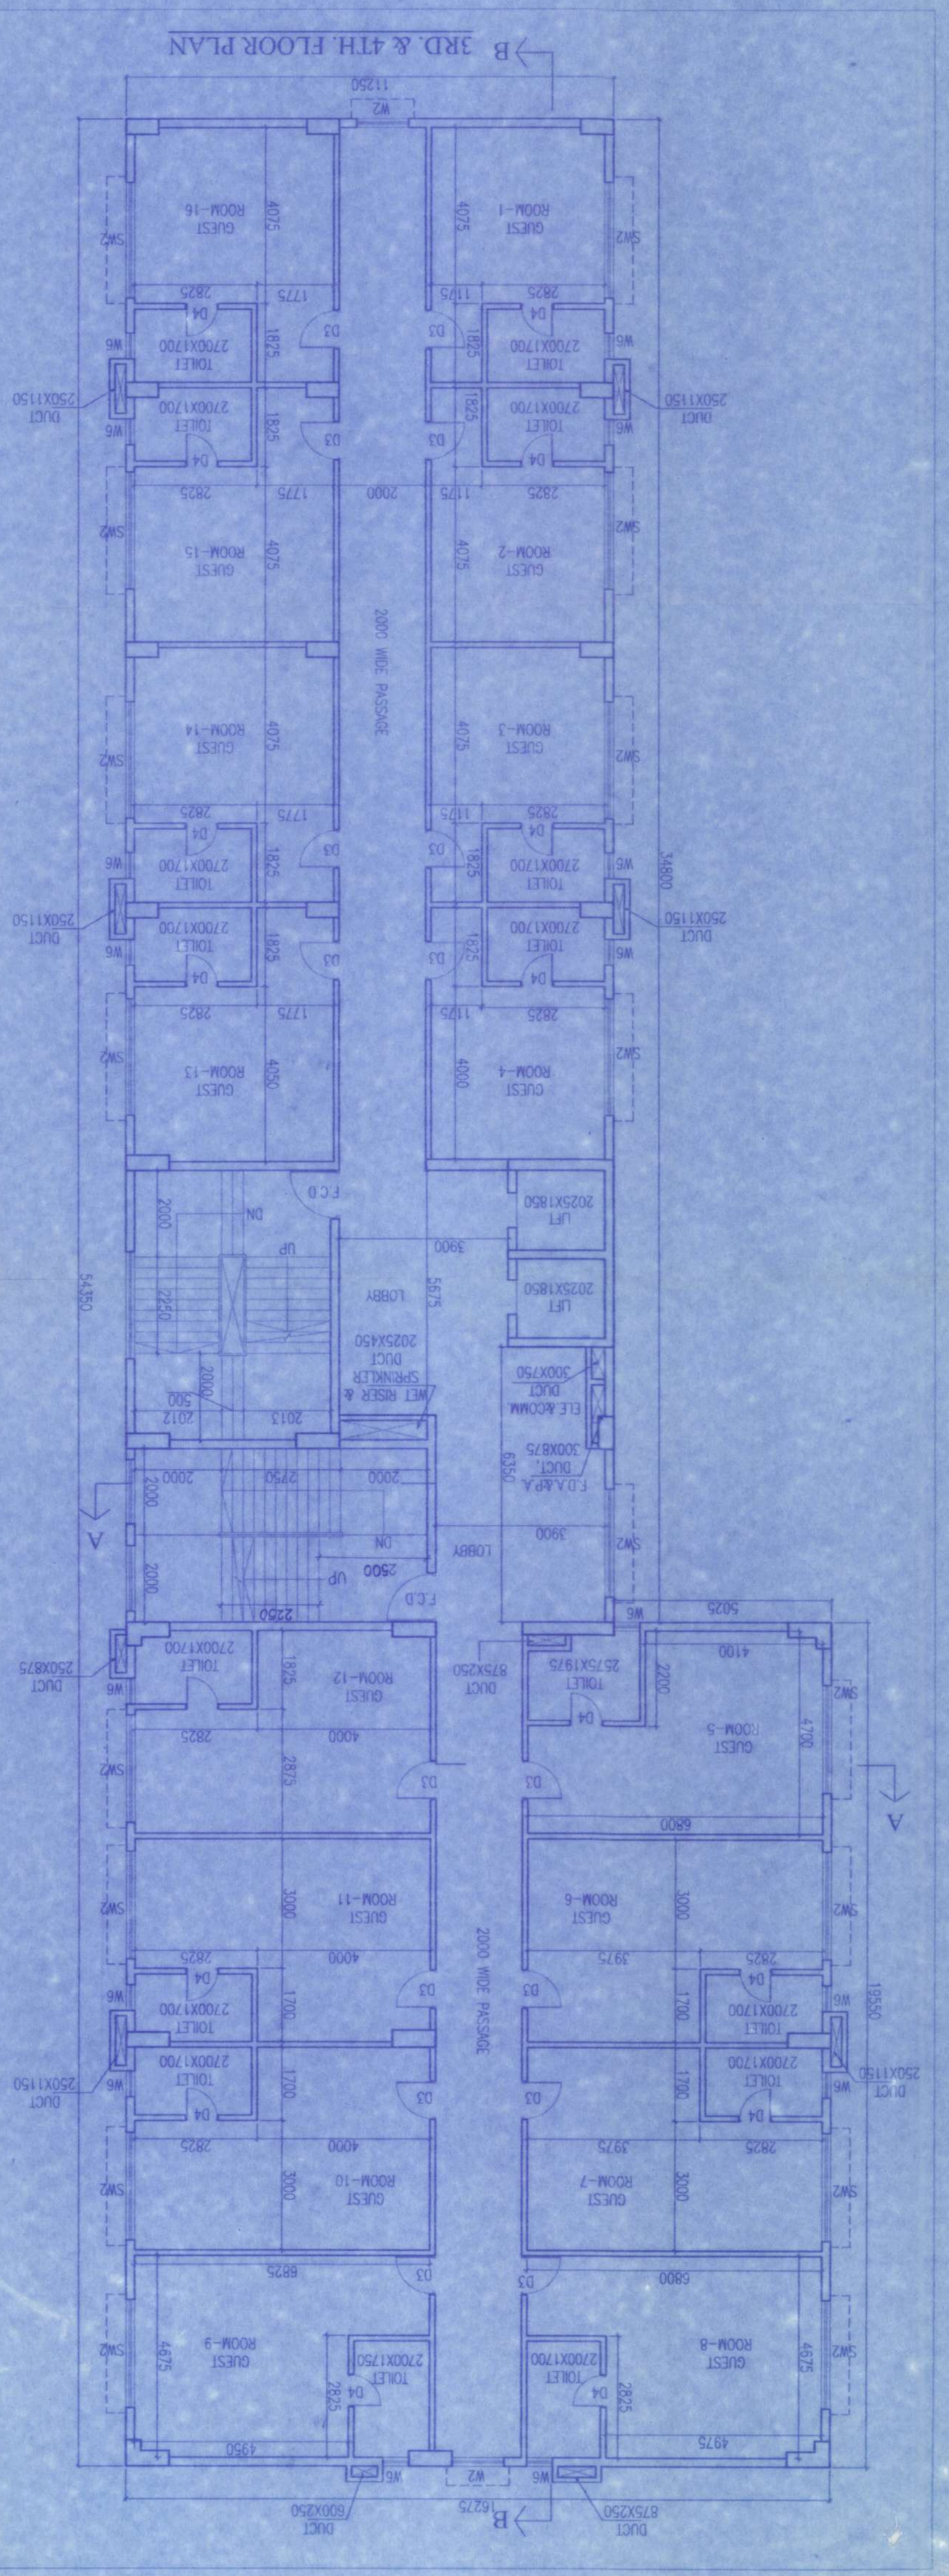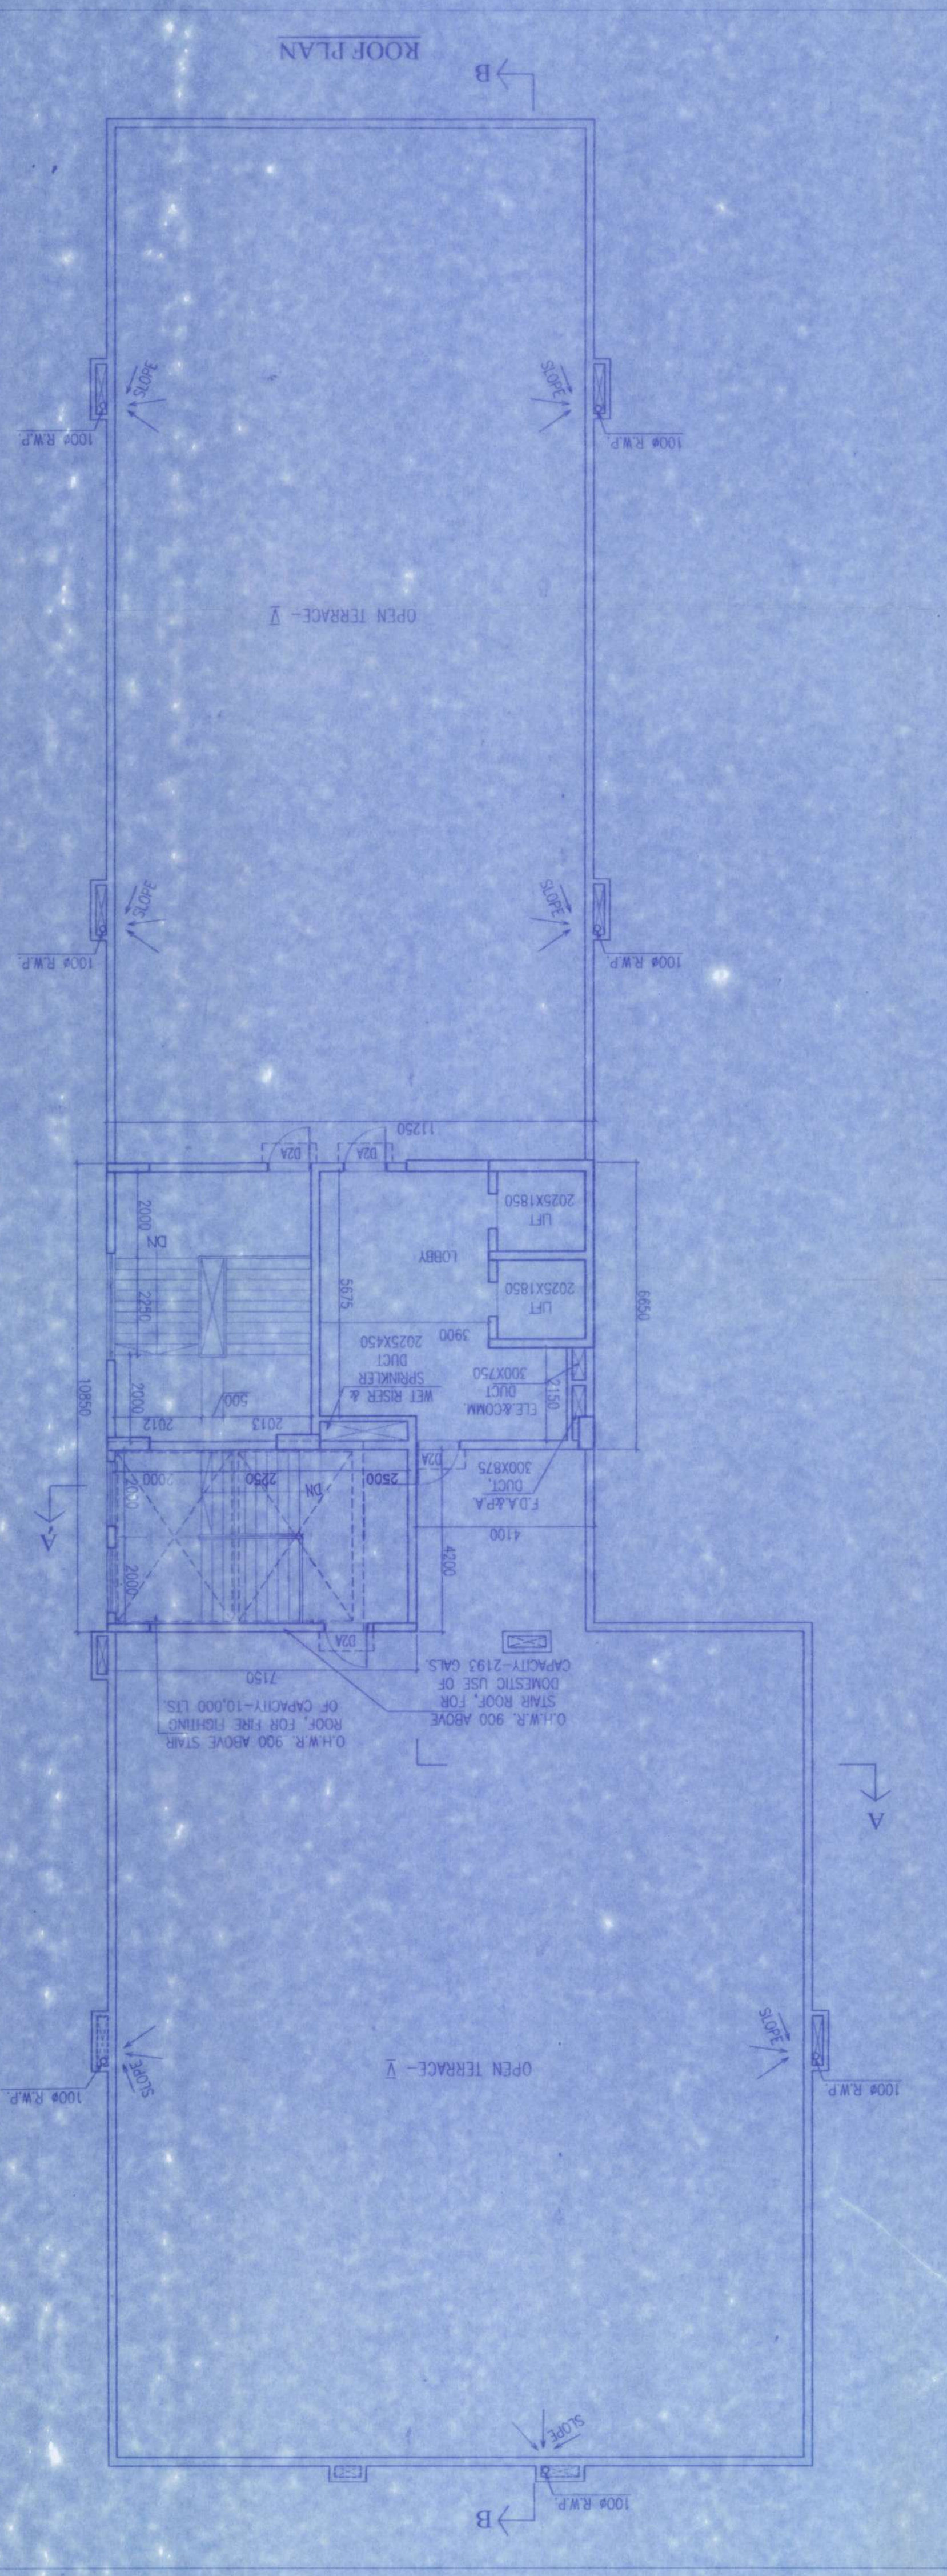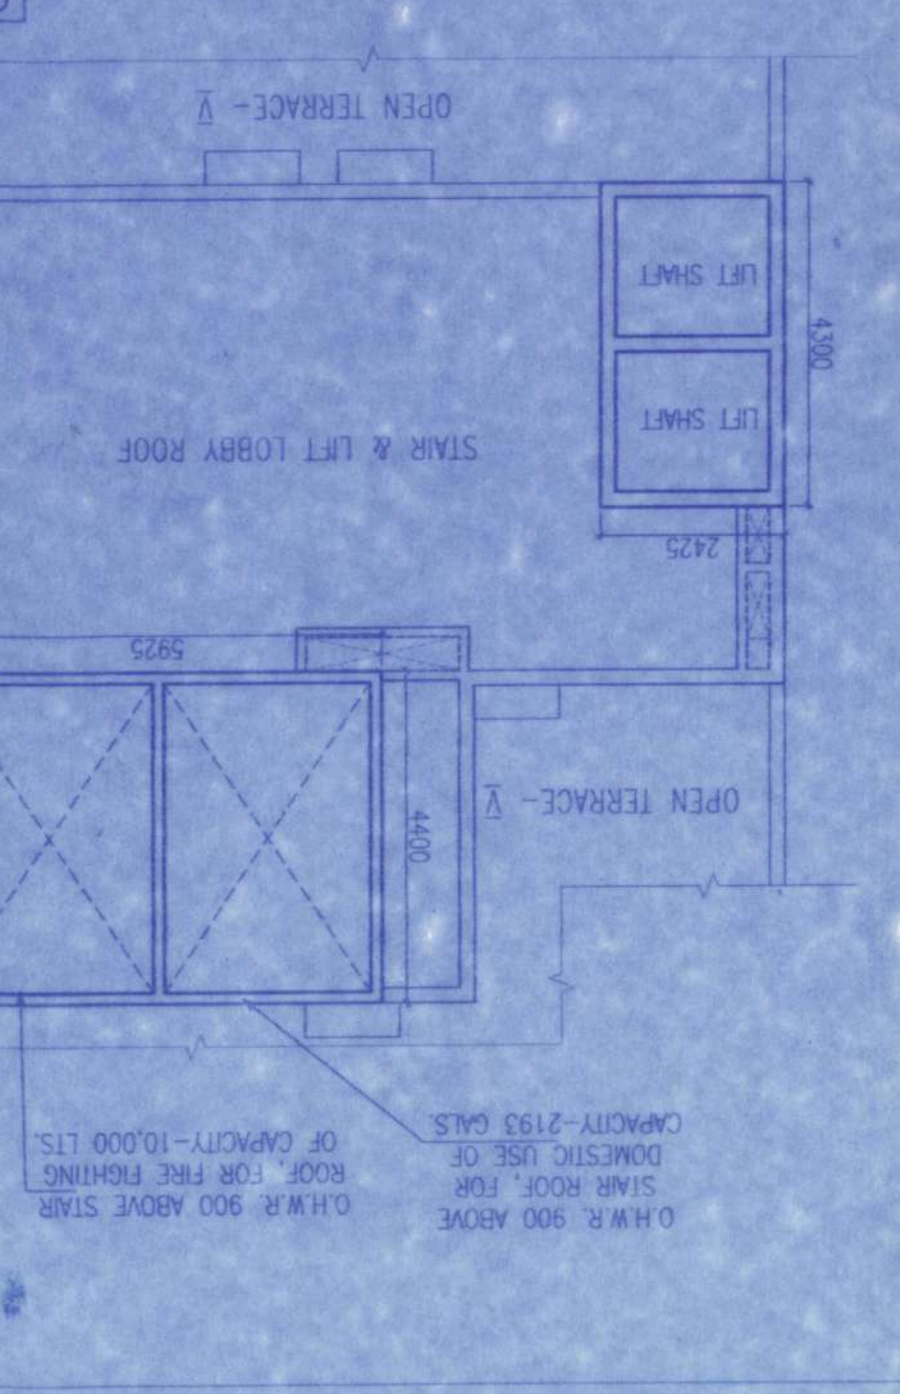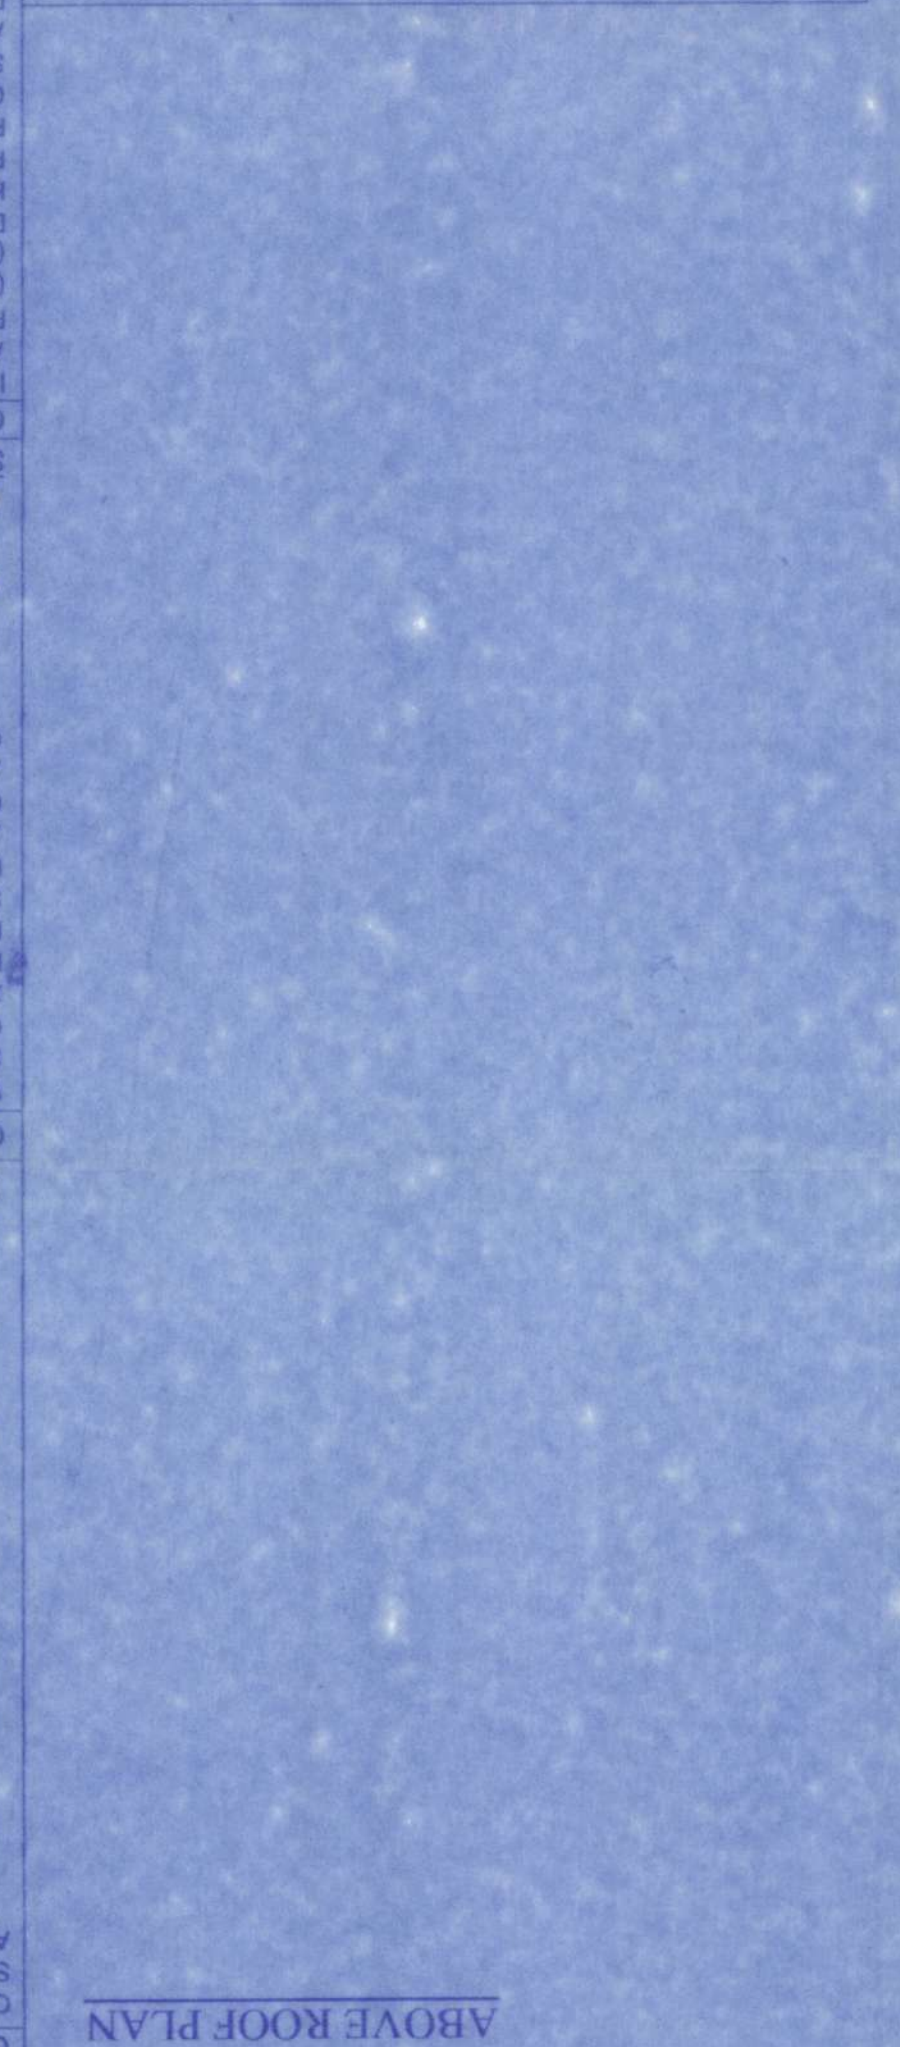

May be Sanctioned

[Signature]
Assistant
Siliguri Mahakuma Parishad

Technically Approved

[Signature]
District Engineer
Siliguri Mahakuma Parishad
Siliguri, Dist. Darjeeling

3
4
DATE ORDER NO. 614 INPS

DATE 31 15 2023

[Signature]

Sub Assistant Engineer (B.P.O.)
Madhara Development Block
P.O. Kadamnaha D.I. Darjeeling.

APPROVED

[Signature]

Executive Officer
Madhara Panchayat Samity
P.O. Kadamnaha D.I. Darjeeling