

# Mohana Commercial Pvt. Ltd.



CIN NO : U51909 WB2004 PTC 100677

ISO 9001:2015 • ISO 14001:2015

Head Office

Regd. Office

Stall No.-B/37, Mohana Super Market  
Haldia Township, Purba Medinipur  
www.mohanacommercial.com




The Landmark (1st Floor), Haldia Township,  
Dist.-Purba Medinipur, Pin-721607  
Ph.: 03224-267333  
E-mail : mohanacommercial@gmail.com

Ref. No.:.....

Date : 09.11.2023

**SWARNA BHOOMI PHASE II PARKING**  
**NUMBER OF GARAGE = 31 (GROUND FLOOR COVER PARKING)**  
**AREA OF GARAG = 80 SQFT PER GARAGE, 31\*80.5 = 4169.5 SQFT**

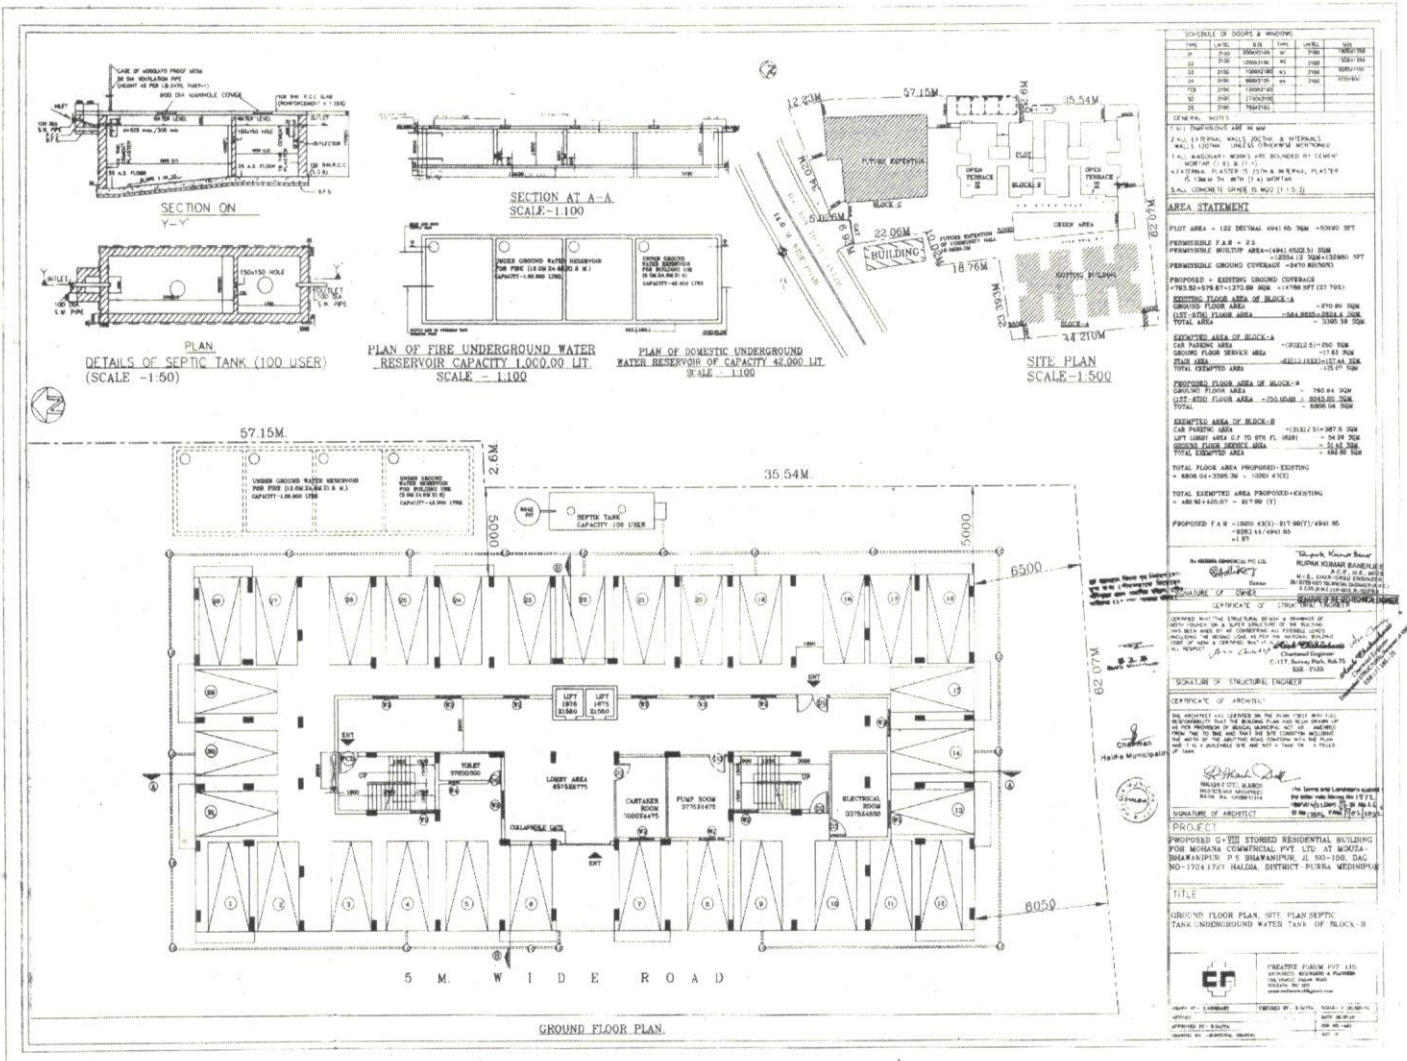

For MOHANA COMMERCIAL PVT. LTD.

*B. Adhikary*  
Director

