




BLOCK-1
ROOF BEAM LAYOUT PLAN.

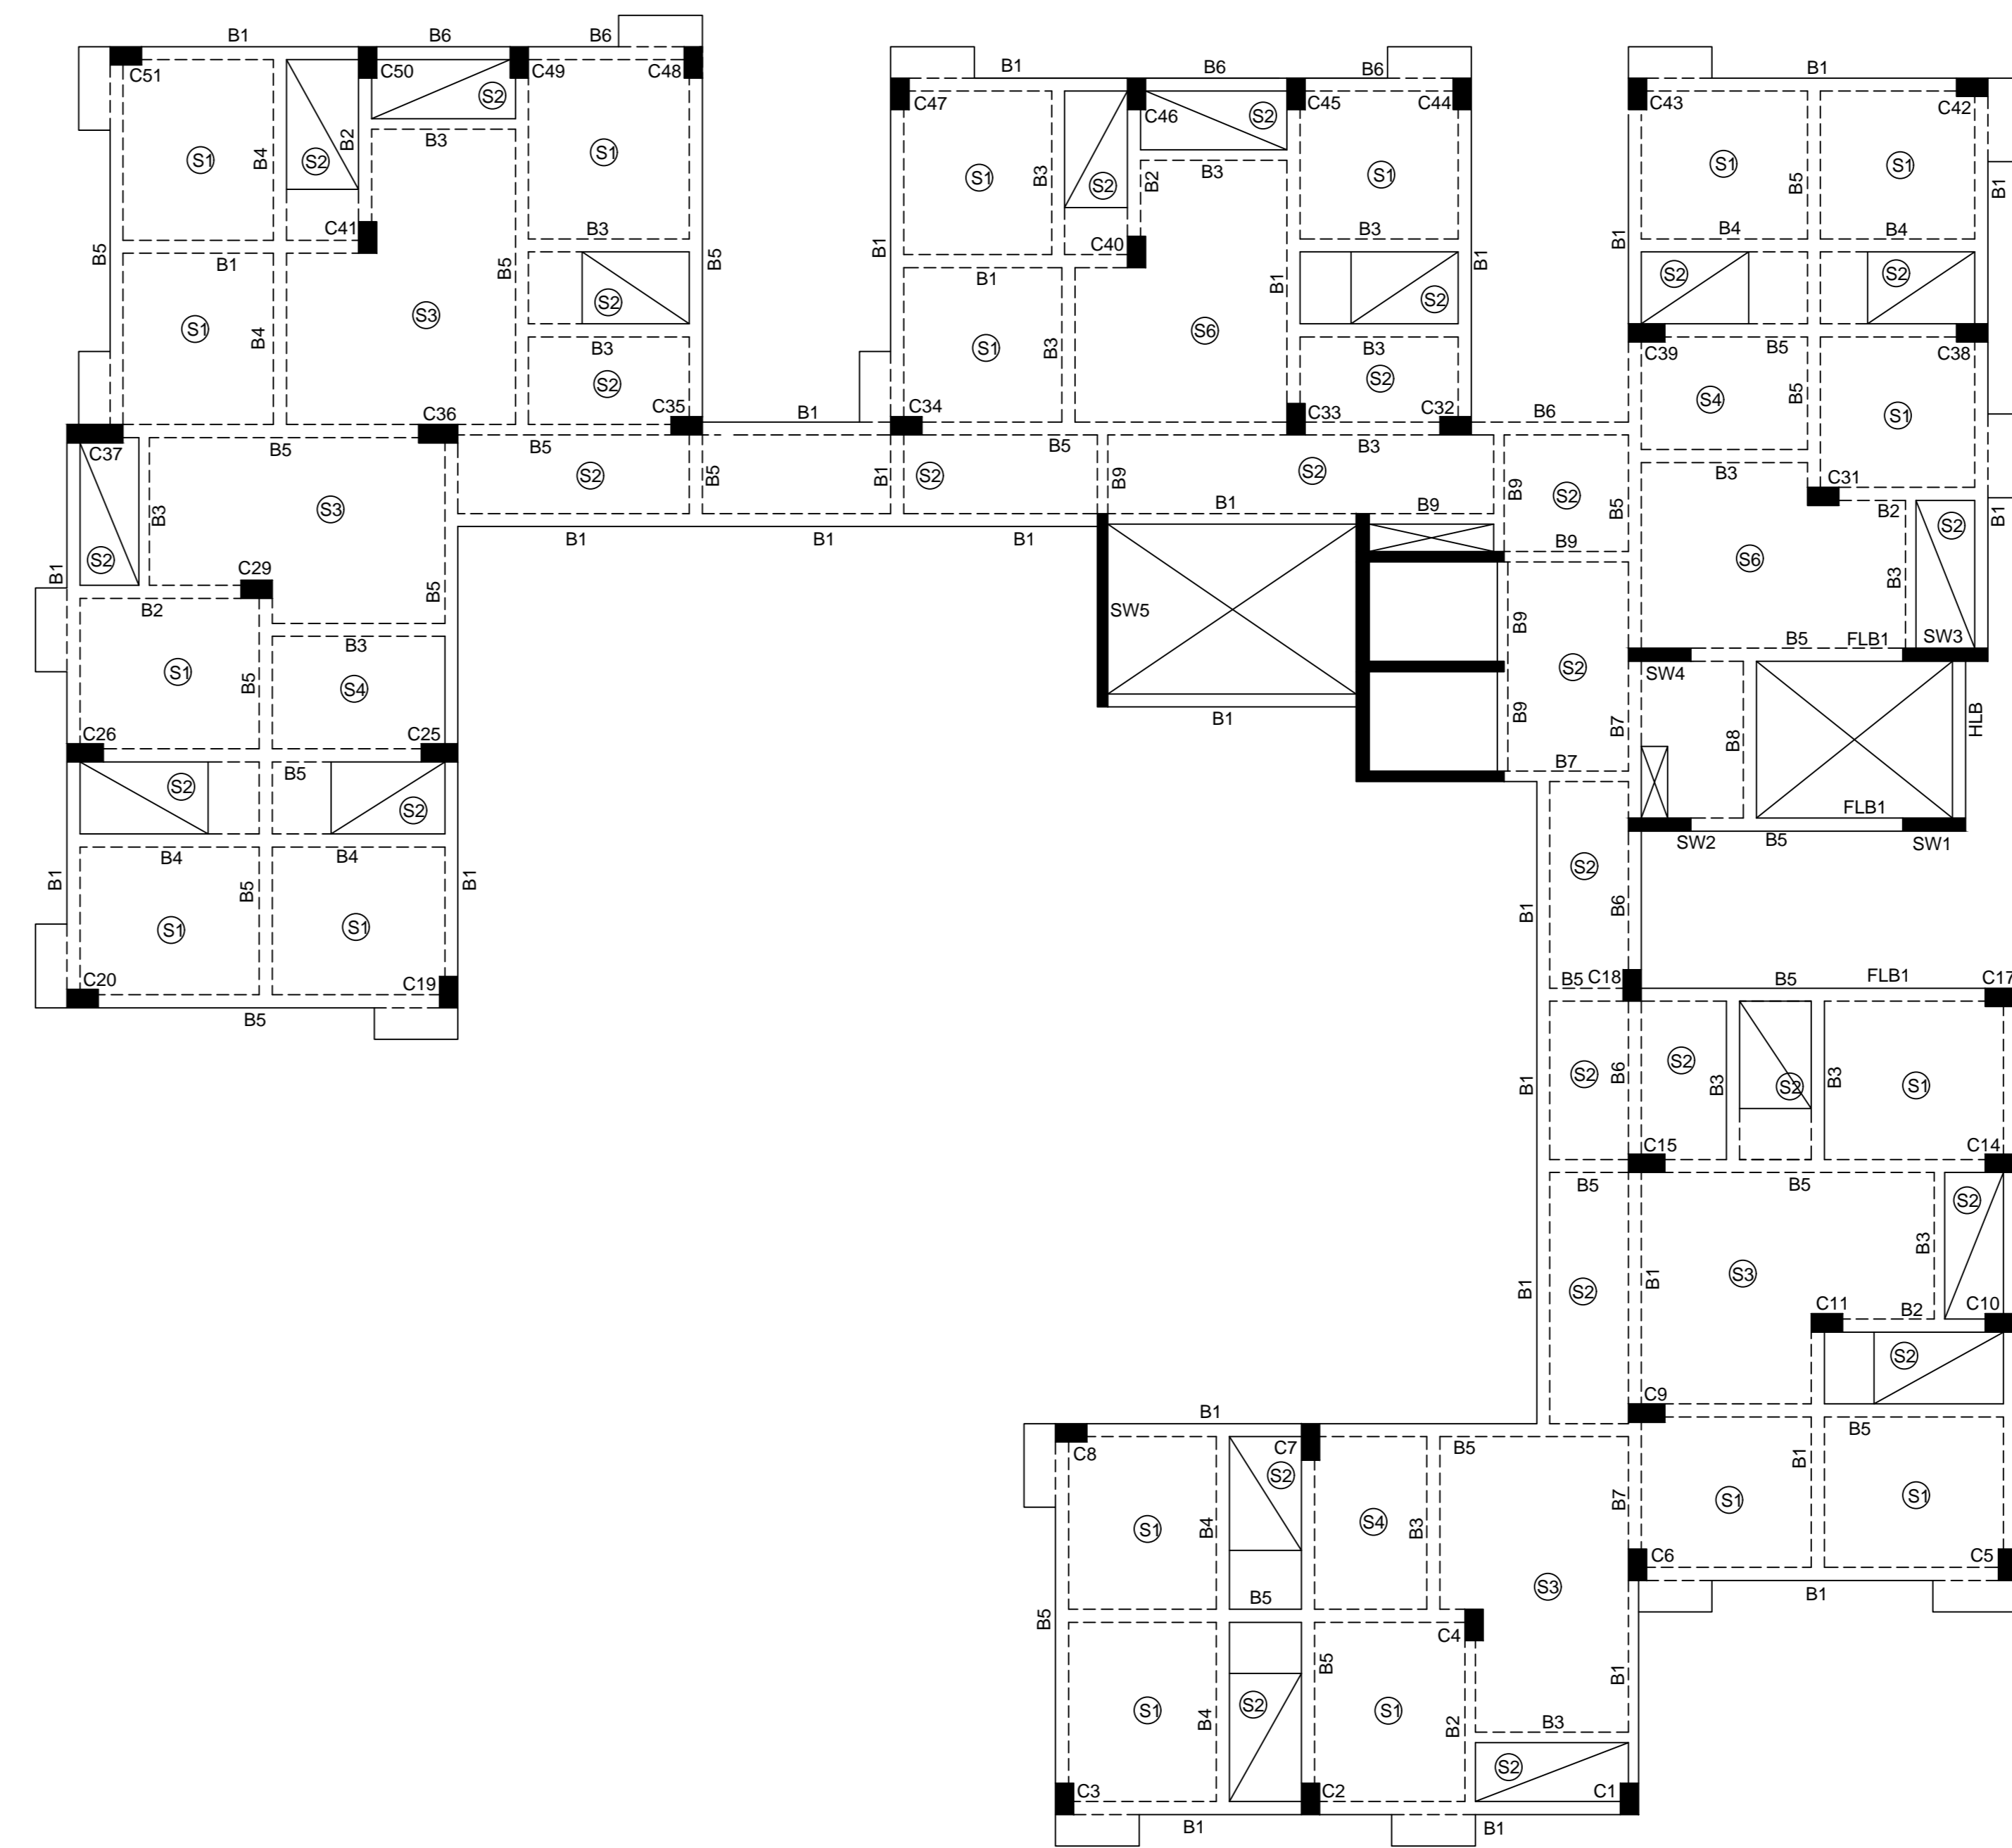

BLOCK-2
ROOF BEAM LAYOUT PLAN.

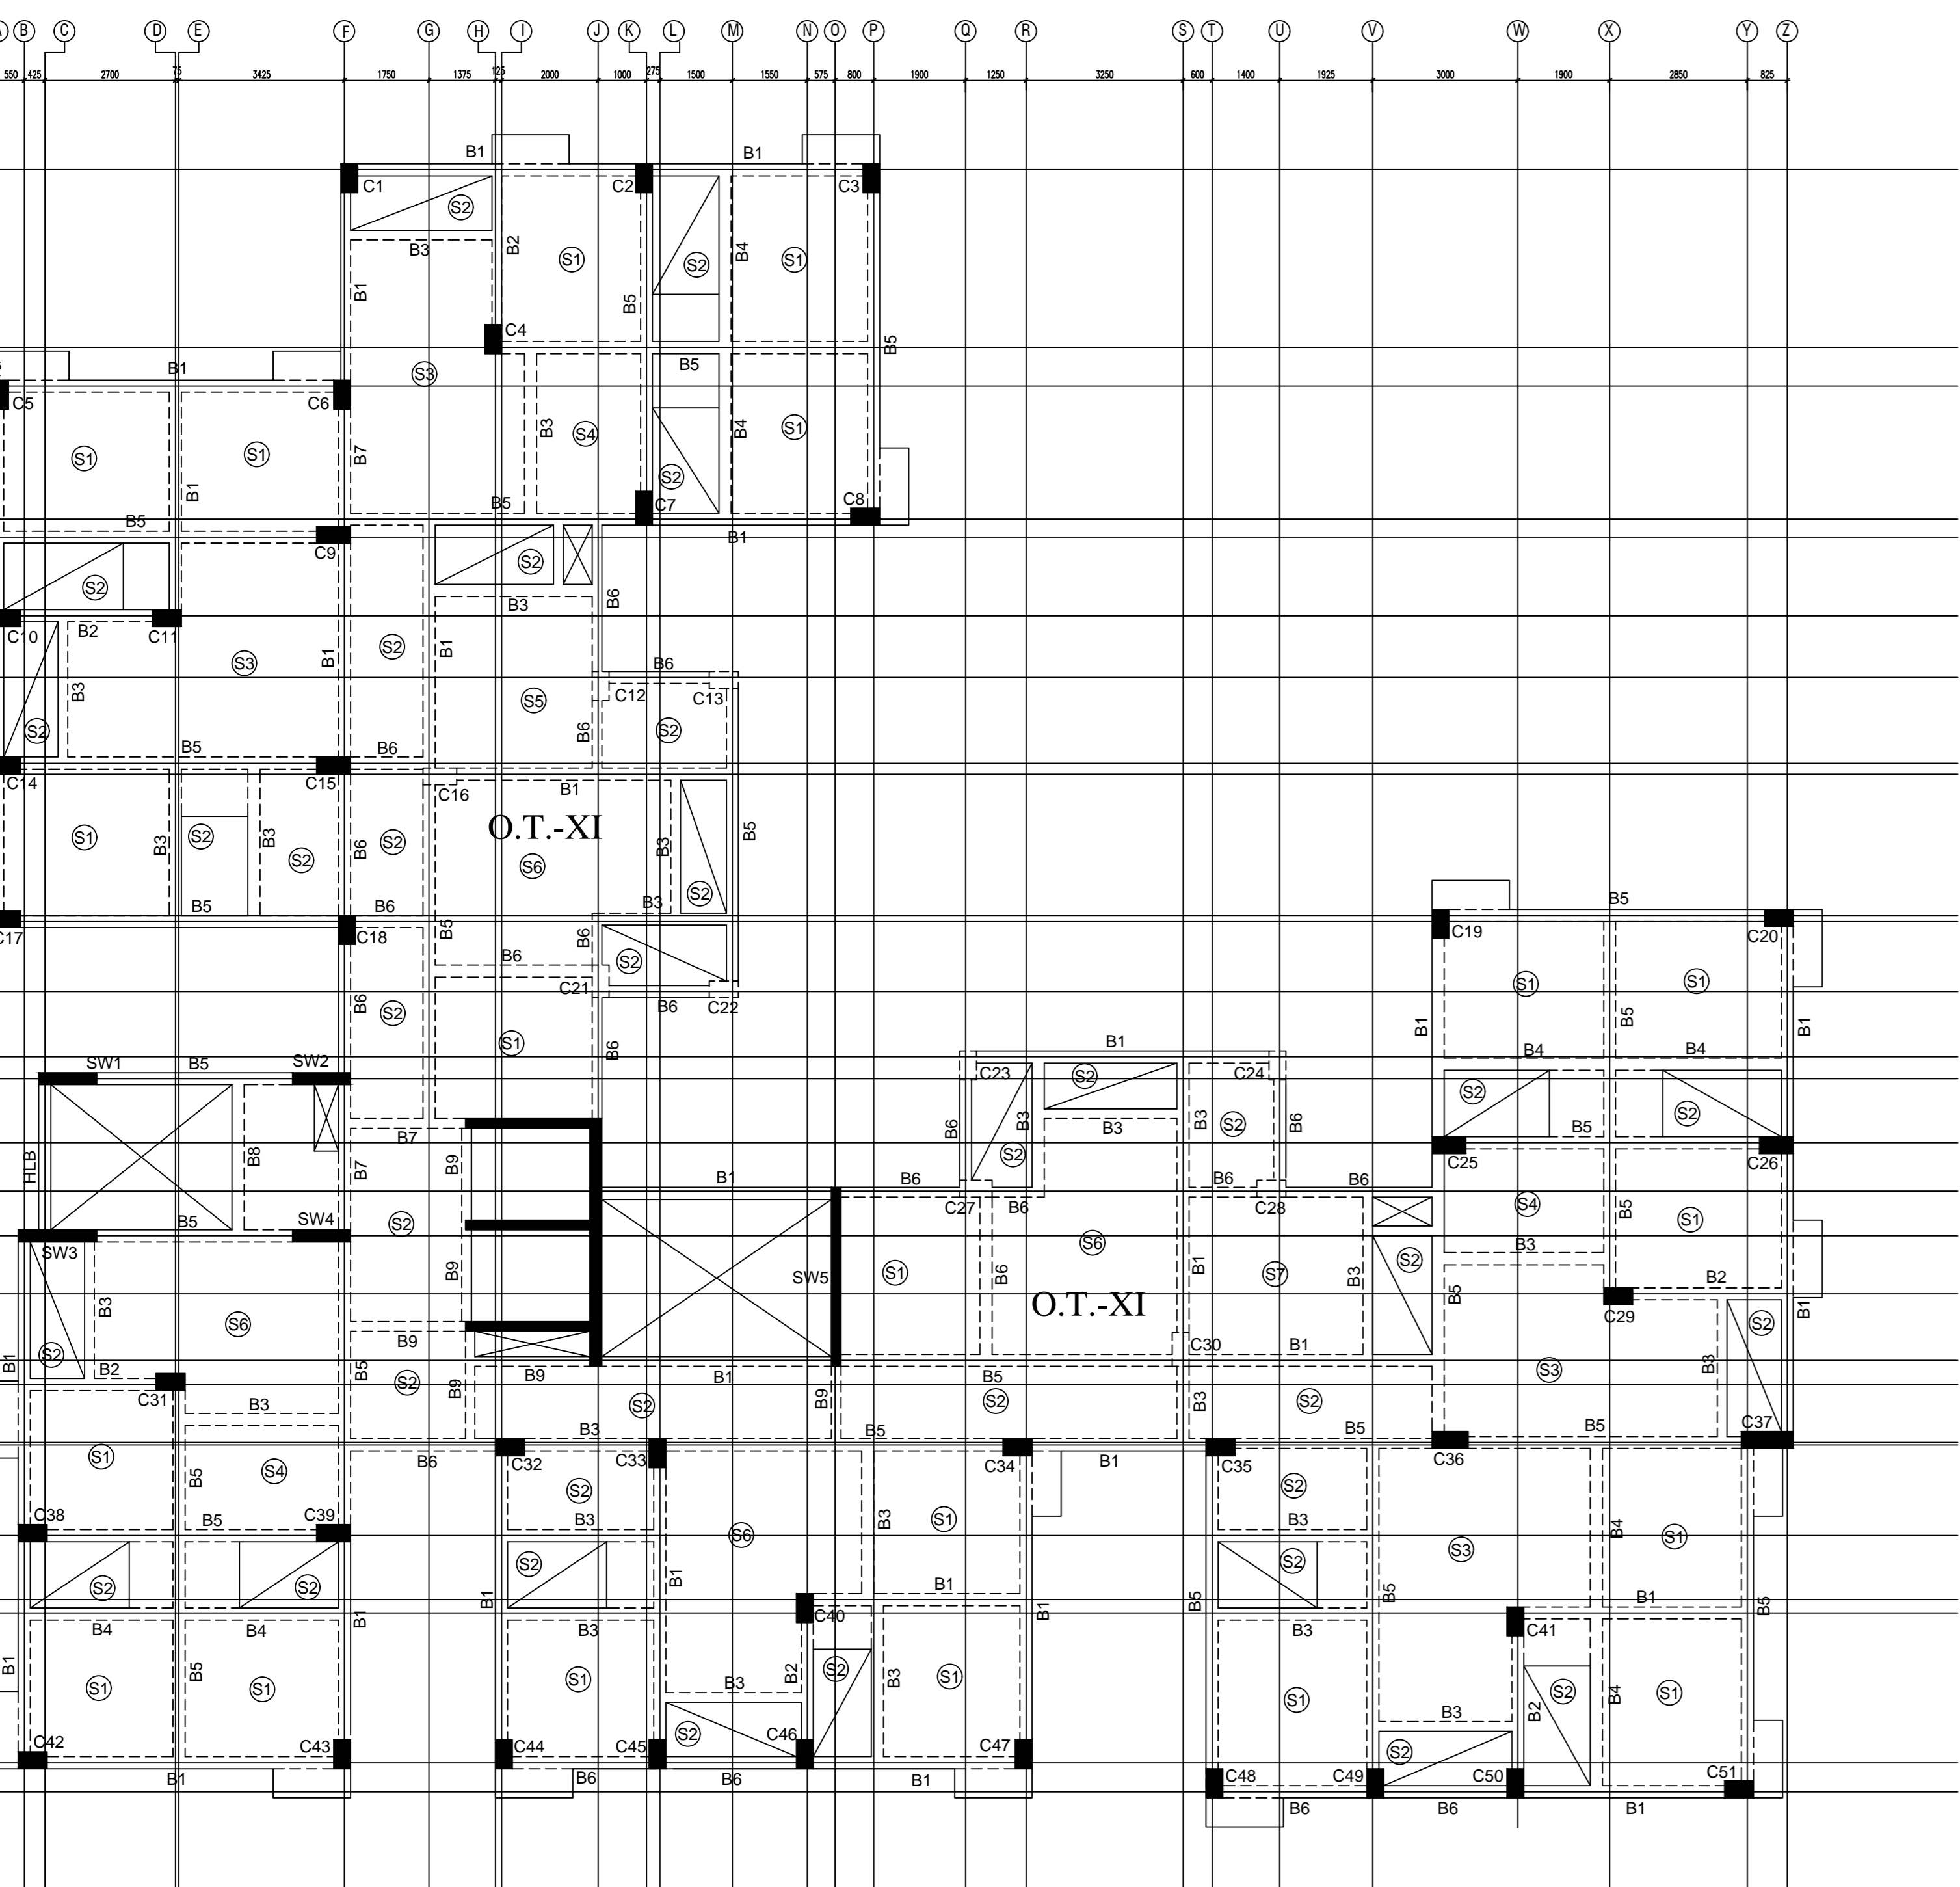

BLOCK-1
10TH ROOF BEAM LAYOUT PLAN.

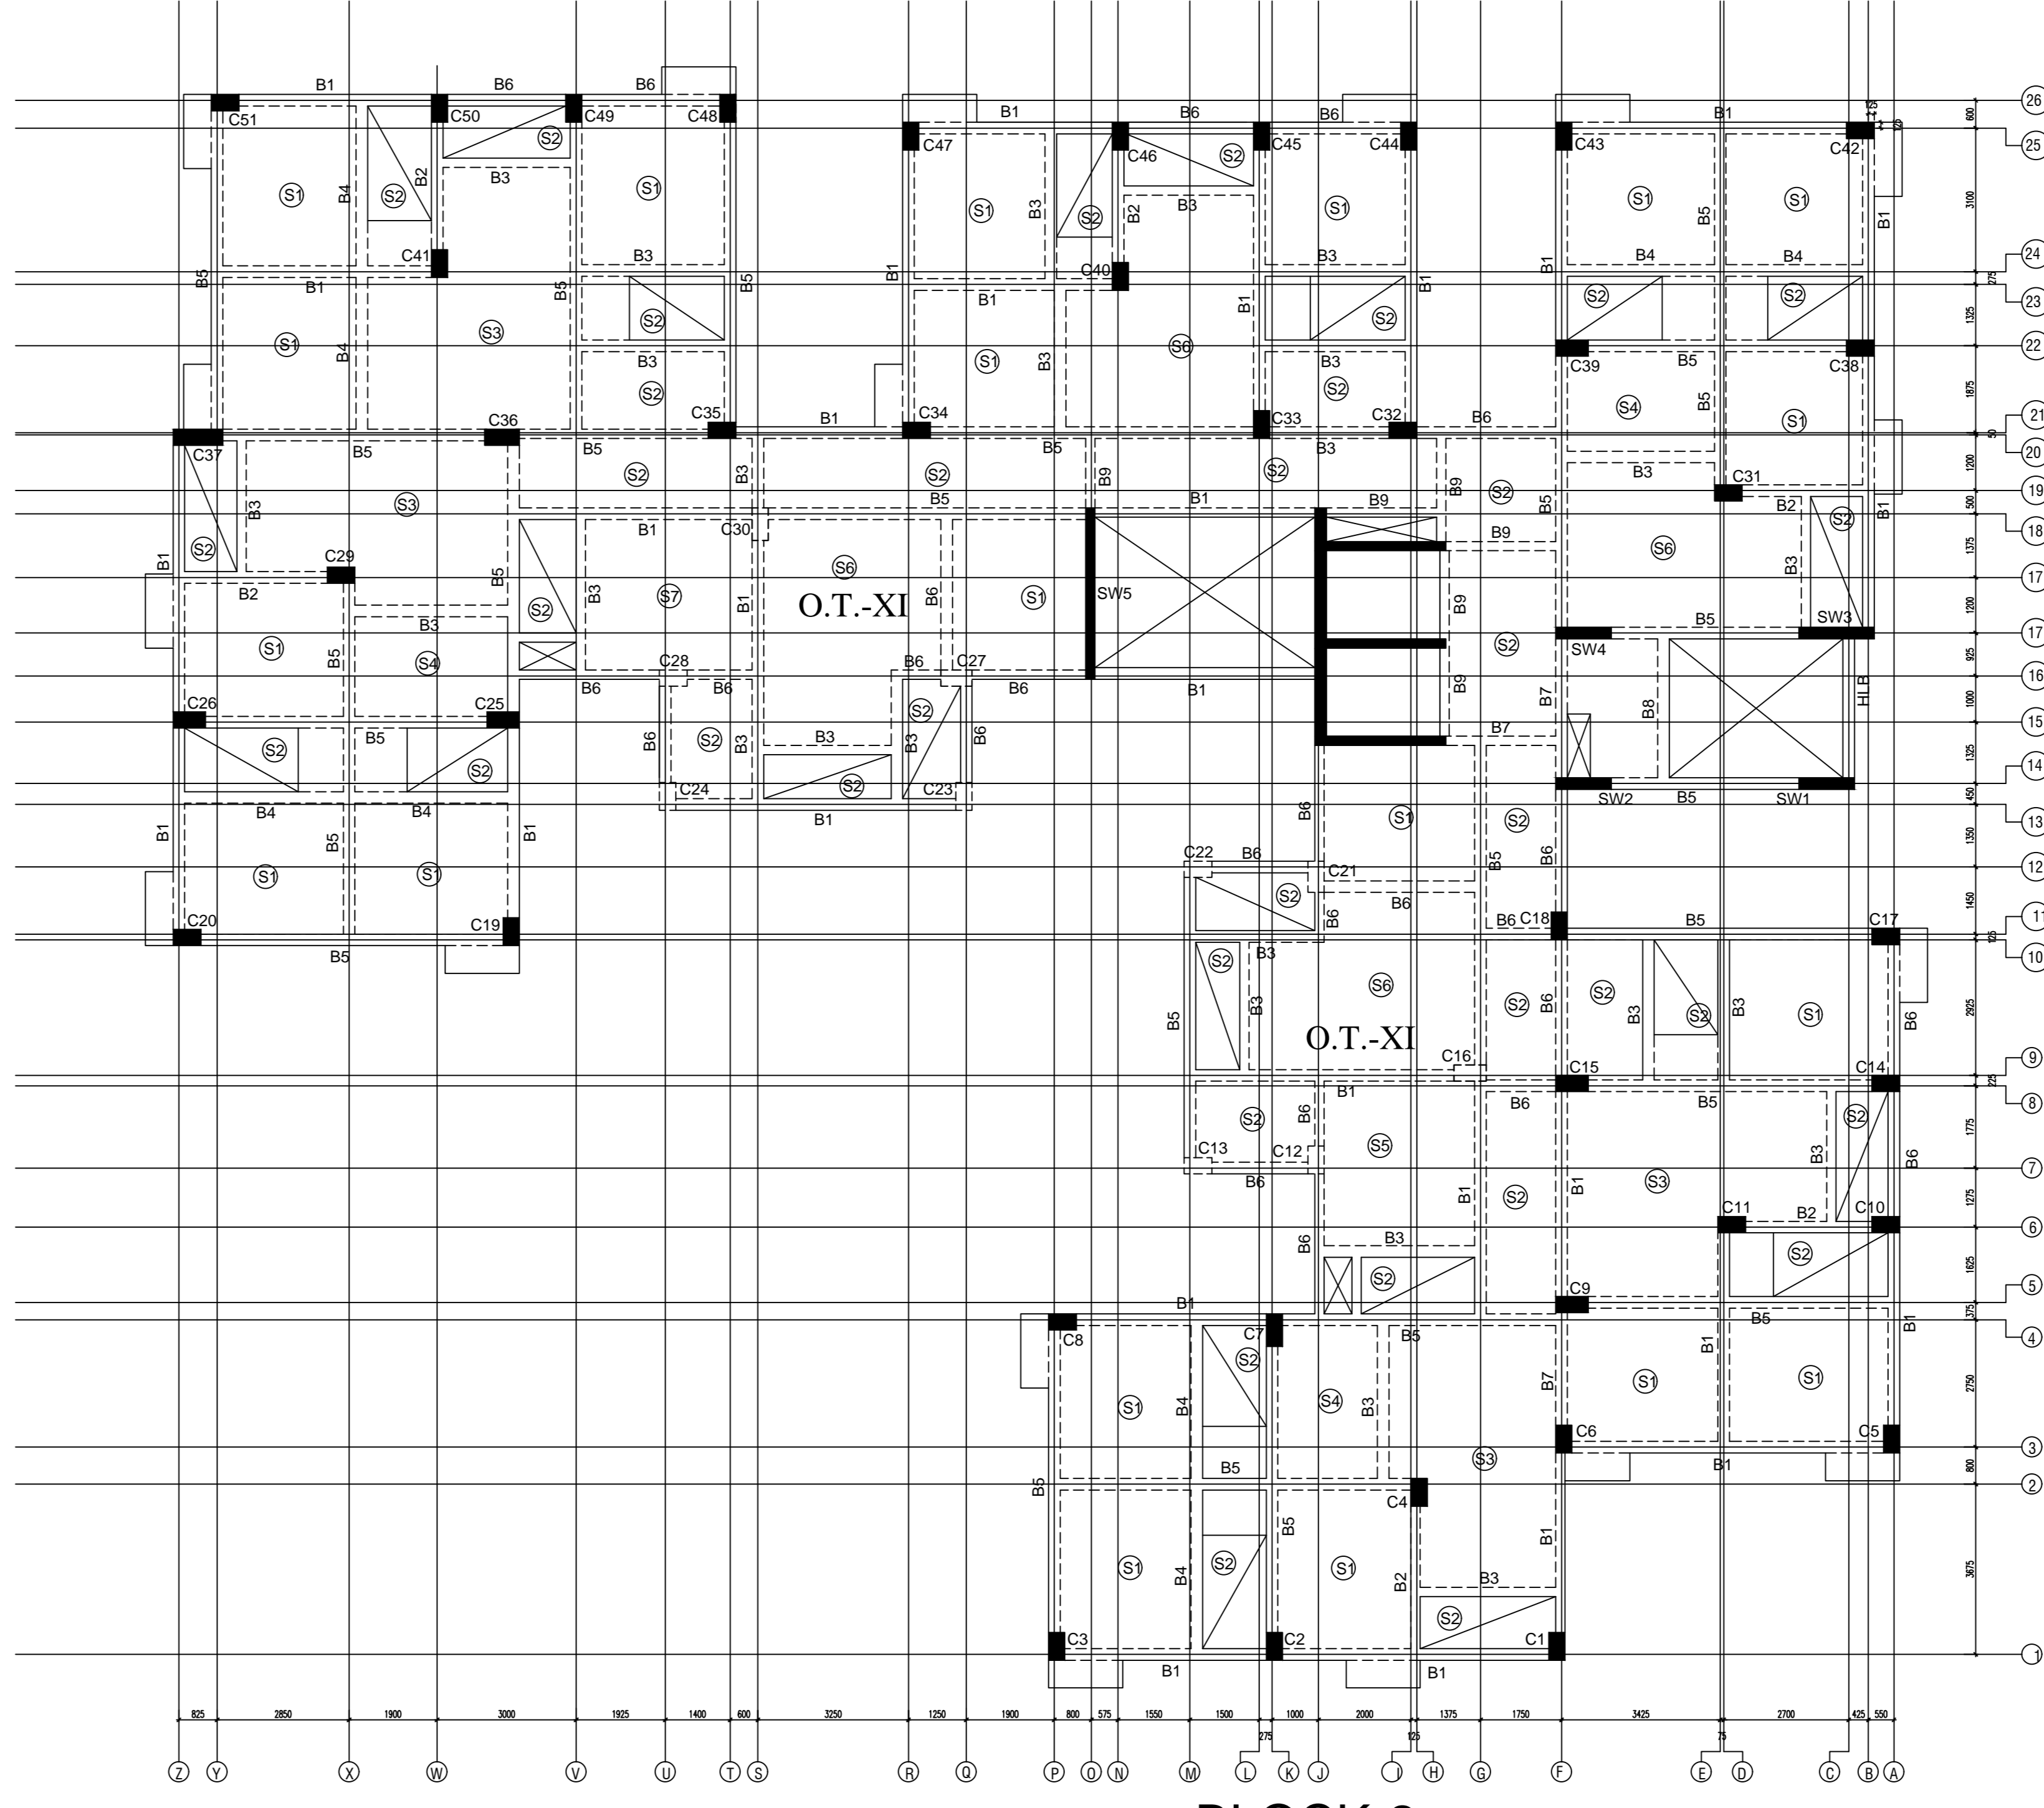

BLOCK-2
10TH ROOF BEAM LAYOUT PLAN.

DESIGN IS BASED ON : AAC BLOCKS FOR MASONRY WALL



CERTIFICATE OF OWNER

1. I ENGAGE ARCHITECT AND E.S.E DURING CONSTRUCTION
2. I SHALL FOLLOW THE INSTRUCTIONS OF ARCHITECT AND E.S.E DURING CONSTRUCTION OF THE BUILDING.
3. KAMARHATHI MUNICIPAL AUTHORITY WILL NOT BE RESPONSIBLE FOR STRUCTURAL STABILITY OF BUILDING AND ADJOINING STRUCTURE.
4. IF ANY SUBMITTED DOCUMENT IS FOUND TO BE FAKE THE KAMARHATHI MUNICIPAL AUTHORITY MAY REVOKE THE SANCTION PLAN.
5. THE CONSTRUCTION OF WATER RESERVOIR EXECUTED UNDER THE GUIDANCE OF ARCHITECT & E.S.E

RITZU GHOSAL
SIGNATURE OF OWNER

CERTIFICATE OF STRUCTURAL STABILITY

WE HEREBY CERTIFY THAT THE FOUNDATION AND SUPERSTRUCTURE OF THE BUILDING PROPOSED FOR CONSTRUCTION ON PRE - 22 FEEDER ROAD, WARD NO.-10, HAVE BEEN SO DESIGNED BY ME/US WILL MAKE SUCH FOUNDATION AND SUPER STRUCTURE SAFE IN ALL RESPECT INCLUDING THE CONSIDERATION OF BEARING CAPACITY AND SETTLEMENT OF SOIL ETC.

RAJ KUMAR AGRAWAL
COUNCIL REGISTRATION NO. CA/94/17940

SIGNATURE OF LBA
(NAME ADDRESS AND EMPANELMENT NO.)
RAJ KUMAR AGRAWAL, ADDRESS-88,
ROYD STREET, KOL-16
COUNCIL NO.-CA/94/17940

NOTES :-

- 1) ALL DIAMETERS ARE IN MILLIMETERS.
- 2) GRADE OF CONC. - ALL DESIGN MIX
 - i. PILE - M-25, WITH MINIMUM CEMENT CONTENT @ 400 Kg/CUM OF CONC.
 - ii. PILE CAP - M-30.
 - iii. COLUMN & LIFT - AS PER SCHEDULE.
 - iv. REST ALL - M-30 UP TO 5TH. ROOF
 - v. REST 5TH. ROOF TO ROOF AND ABOVE.
- 3) P.C.C SHALL BE NOMINAL 1:1.5:3 (M20) AS PER IS - 456.
- 4) TOR STEEL REINFORCEMENT SHALL CONFORM TO LATEST IS: 1786 CODES WITH YIELD STRESS 550 MPa.
- 5) CLEAR COVER TO MAIN REINFORCEMENT SHALL BE AS FOLLOWS:
 - a) PILE : 40 MM ALL SIDES FROM OUTERMOST MAIN BAR.
 - b) PILE CAP : 50 MM ALL SIDES FROM OUTERMOST MAIN BAR.
 - c) COLUMN : 40 MM ALL SIDES FROM OUTERMOST MAIN BAR.
 - d) THE BEAM : 30 MM ALL SIDES FROM OUTERMOST MAIN BAR.
 - e) FLOOR BEAM : 30 MM ALL SIDES FROM OUTERMOST MAIN BAR.
 - f) SLAB : 20 MM ALL SIDES FROM OUTERMOST MAIN BAR.
 - g) WAIST SLAB : 20 MM ALL SIDES FROM OUTERMOST MAIN BAR.
- 6) MINIMUM LAP LENGTH -

FOR PILE : 40 Ø WITH 3 SETS LAP WELDING IN BOTH SIDES FOR A LENGTH OF 25MM. FOR REST LAP LENGTH OF BARS TO BE PROVIDE AS 'K' Ø DIA OF BAR.

Type of Steel	Value of k for concrete mixes			
	M20	M25	M30	M40
Fe 500	57	49	45	40

- 7) MAXIMUM LOAD ON EACH PILE :

FOR 5000 28 M. TIP PILES - 90 T.

FOR 5000 25 M. TIP PILES - 63 T.

FOR 5000 18.5 M. TIP PILES - 40 T.

AS PER THE SOIL INVESTIGATION REPORT PREPARED BY M/S J.P. GEO CONSULTANTS REP. BY JISHNU PAL.
- 8) POSITIONAL ECCENTRICITY OF ANY PILE MORE THAN 50mm. FOR SINGLE PILE, AND 75 mm. FOR GROUP OF PILES SHALL NOT BE PERMITTED.
- 9) THE PILE HEADS SHALL PROJECT IN TO PILE CAP FOR 50 mm. THE HEADS TO BE NEATLY FORMED TO THE REQUIRED DIA.
- 10) ALL TIES TO BE SPOT WELDED WITH VERTICAL REINFORCEMENT.
- 11) BORING OF PILE :-
 - i. BORING SHOULD BE DONE WITH DMC METHOD AND BENTONITE SUSPENSION SHOULD BE USED (WITH SP GR. 1.04 TO 1.2 gpm/cm³ DURING DRILLING AS IS 2911 (PART-I) SEC 2) CL A.3.1 IF DMC METHOD APPLIED.
 - ii. FOR PLACING OF CONCRETE IN PILE BORES, A FUNNEL SHOULD BE USED AND METHOD OF CONCRETING SHOULD BE SUCH THAT THE ENTIRE VOLUME OF THE PILE SHAFT IS FILLED UP WITHOUT THE FORMATION OF VOIDS OR MIXING OF SOIL AND DRILLING FLUID WITHIN CONCRETE.
- 12) VERTICAL LOAD TESTING OF PILE SHOULD CONFIRM IS-2911 (PART-4).
- 13) RCC BORED CAST IN SITU PILE SHOULD CONFIRM IS-2911 (PART-1, SEC-1)
- 14) EXT. TOP & BOT. FLOOR BEAM -
 - i) EXT. TOP TO BE PROVIDED AT L/4 FROM SUPPORT.
 - ii) EXT. BOT. TO BE EXTENDED L/5 FROM SUPPORT.
 - iii) EXT. TOP TO BE PROVIDED IN ALL SUPPORTS FOR A LENGTH OF L/3 FROM SUPPORT.
- 15) ALL DRAWINGS SHALL BE CORRELATED WITH ARCHITECTURAL DRAWINGS & ANY DISCREPANCY SHALL BE BROUGHT TO NOTICE OF THE ENGINEER BEFORE EXECUTION.
- 16) THIS DRAWING TO BE READ ALONG WITH SPECIFICATIONS & ALL REFERENCE DRAWING.
- 17) ALL THE WORKS SHALL BE DONE AS PER RELEVANT IS CODE PERTAINING TO WORK.
- 18) CONTRACTOR MUST VERIFY ALL DIMENSION AT SITE BEFORE EXECUTION OF WORK NO CLAIM WILL BE ENTERTAINED. CONTRACTOR SHALL BE RESPONSIBLE TO PROPER LINE AND LEVEL OF STRUCTURE.
- 19) DESIGN IS BASED ON AS PER IS-456, IS-875, IS-1893, IS-2911, IS-13920 & SP-16.
- 20) STRUCTURAL DESIGN IS DONE FOR 'G+X' FOR ALL BLOCKS.
- 21) SEISMIC ZONE CONSIDERED FOR DESIGN AS ZONE-III & SMRF.

Kaushik Sengupta
Structural Engineer
LIC. REG. NO. -STRUCT-CLAS001-002
SIGNATURE OF STRUCTURAL ENGINEER

Rupak Kumar Banerjee
Geo Technical Engineer
LIC. REG. NO. -G.T/1/3
SIGNATURE OF GEO-TECHNICAL ENGINEER

Helena Sengupta
Structural Reviewer
LIC. REG. NO. -STRUCT-REV-002
SIGNATURE OF STRUCTURAL REVIEWER

ARCHITECT -
RAJ AGRAWAL & ASSOCIATES
88, ROYD STREET, 2ND FLOOR,
CALCUTTA - 700033
PHONE : 2265-3339 / 3203-3625 / 9874175675
email : shpaakar@gmail.com

STRUCTURAL CONSULTANT
ENGINEERS FORUM
60/401 H.P. DUTTA LANE (GOLF GARDENS)
KOLKATA - 700033
PH. NO. - 3566-7944, 9874561607
email : engg_forum2005@yahoo.co.in

PROJECT:
PROPOSED G+X (8+1) IN H.T. STORED BUILDING AT PROMISE NO.22, FEEDER ROAD, KOLKATA 700017 (ALSO COMRADELY KNOWN AS DDM FEEDER ROAD HOLDING NO.231 (FORMER) HOLDING NO.32) WITHIN WARD NO. 10 OF THE KAMARHATHI MUNICIPALITY IN THE DISTRICT OF NORTH 24 PARGANAS, DISTRICT NO. 2463, 2465, 2471, 2474, 2475, 2476,