


LONGITUDE OF THE SITE :-22.770259

LATITUDE OF THE SITE :-88.339236

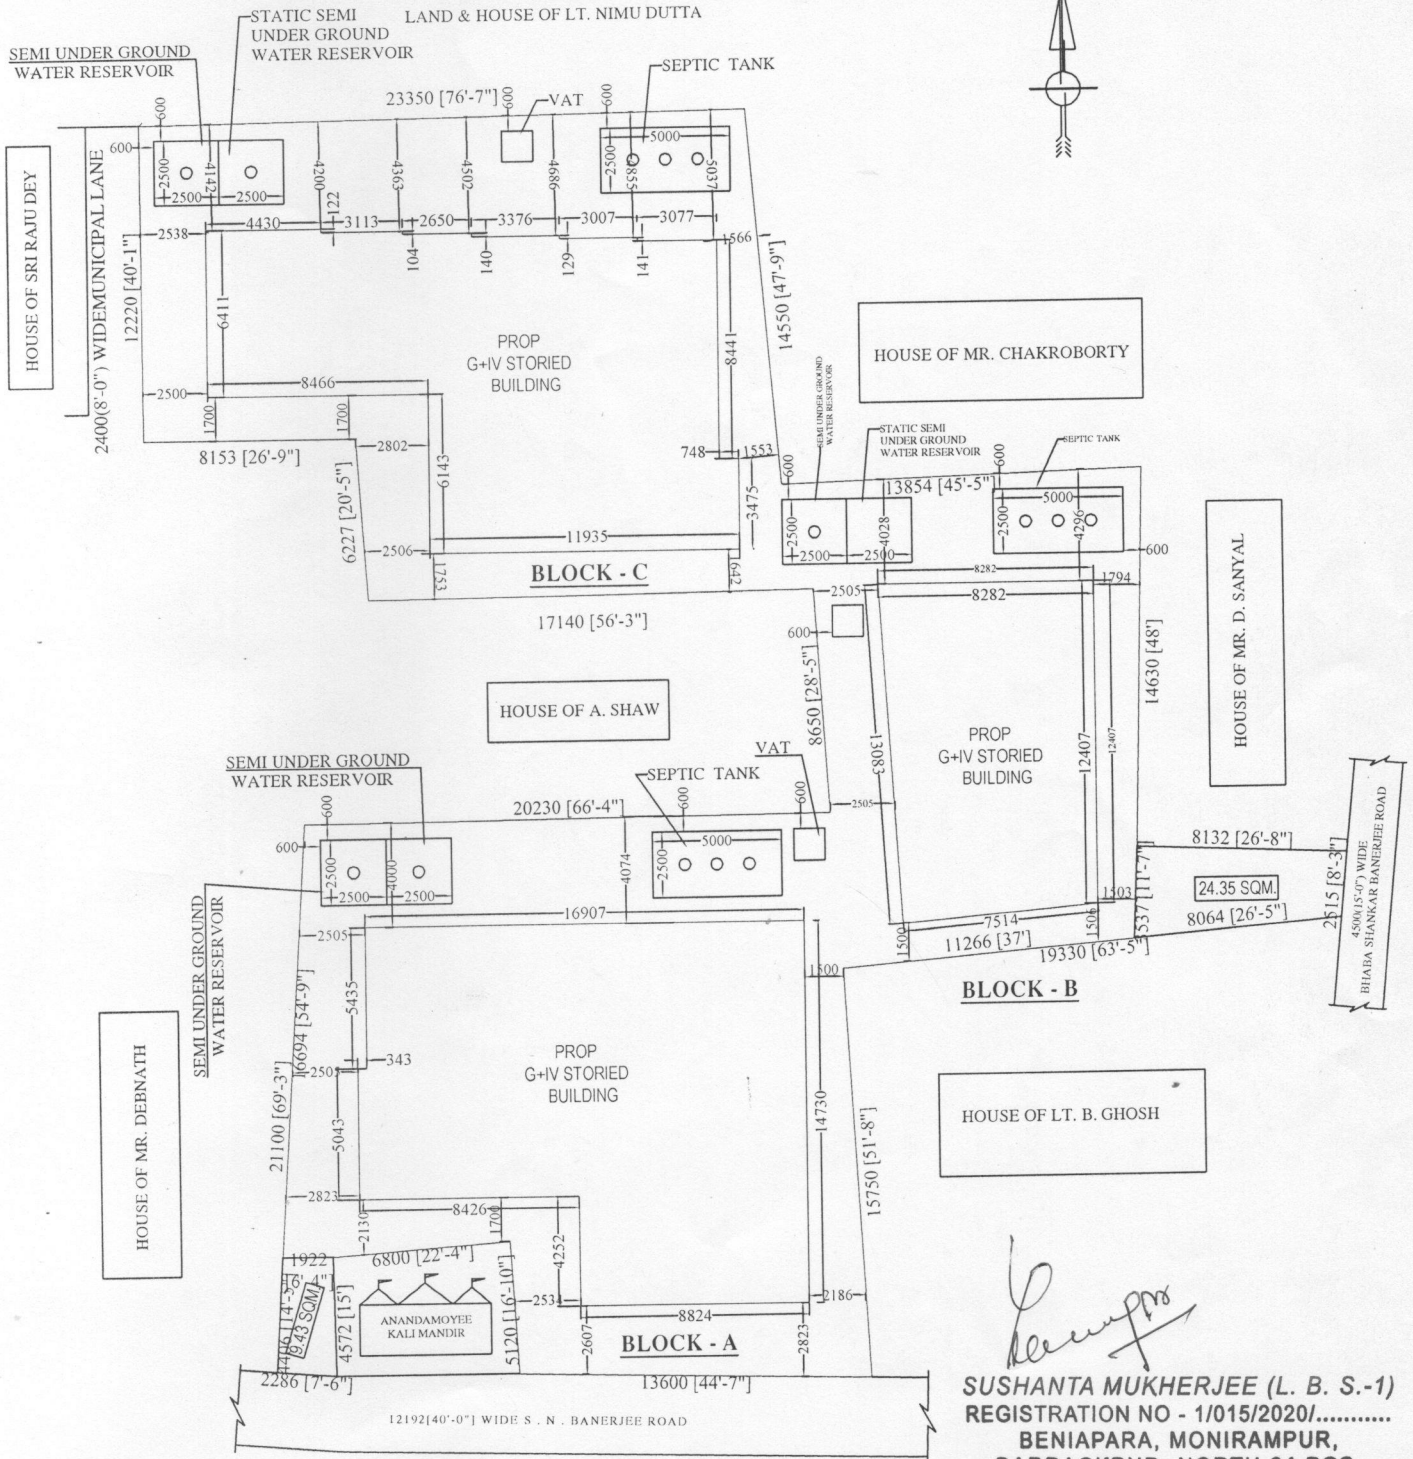

SCALE:- 1:300

Sushanta Mukherjee
SUSHANTA MUKHERJEE (L. B. S.-1)
 REGISTRATION NO - 1/015/2020/.....
 BENIAPARA, MONIRAMPUR,
 BARRACKPUR, NORTH 24 PGS.
 EMAIL - mukherjeesushanta9@gmail.com
 MOB NO - 9831726648

SIGNATURE OF ENGINEER