
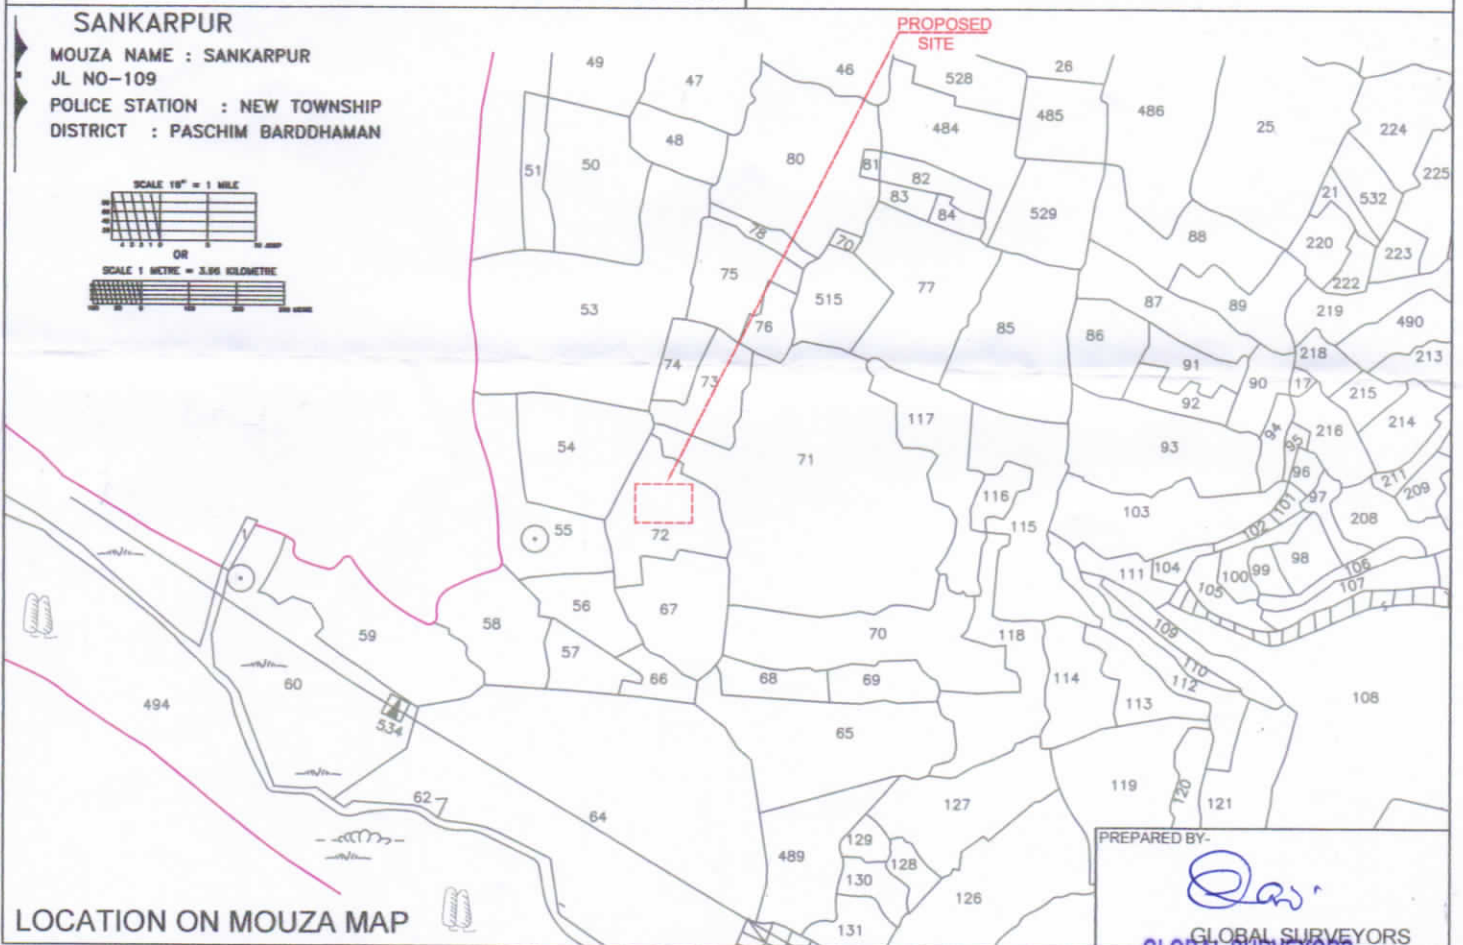
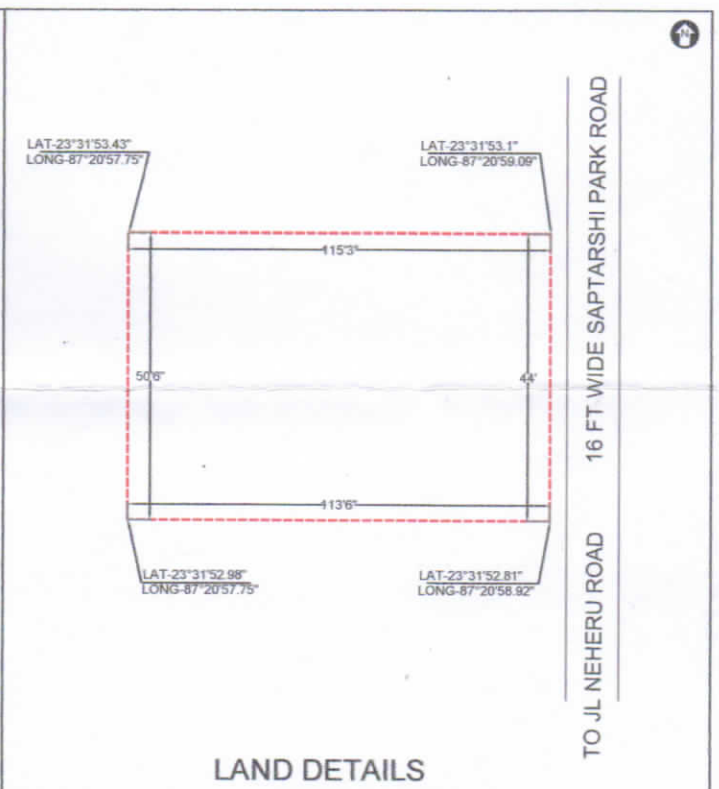


SKETCH PLAN SHOWING THE PLOT FOR NARAYANI PHASE-II HAVING AREA 7.56 CATTHA MORE OR LESS WITHIN RS PLOT NO-72(PART), LR PLOT NO- 264 IN MOUZA- SANKARPUR, JL NO- 109, PS- NEW-TOWNSHIP, DIST- PASCHIM BURDWAN, WEST BENGAL SHOWN WITH RED BORDERED THUS-

NAME OF THE PROJECT- NARAYANI PHASE-II

DEVELOPED BY- KESHOB REAL ESTATE PVT. LTD.  
DURGAPUR

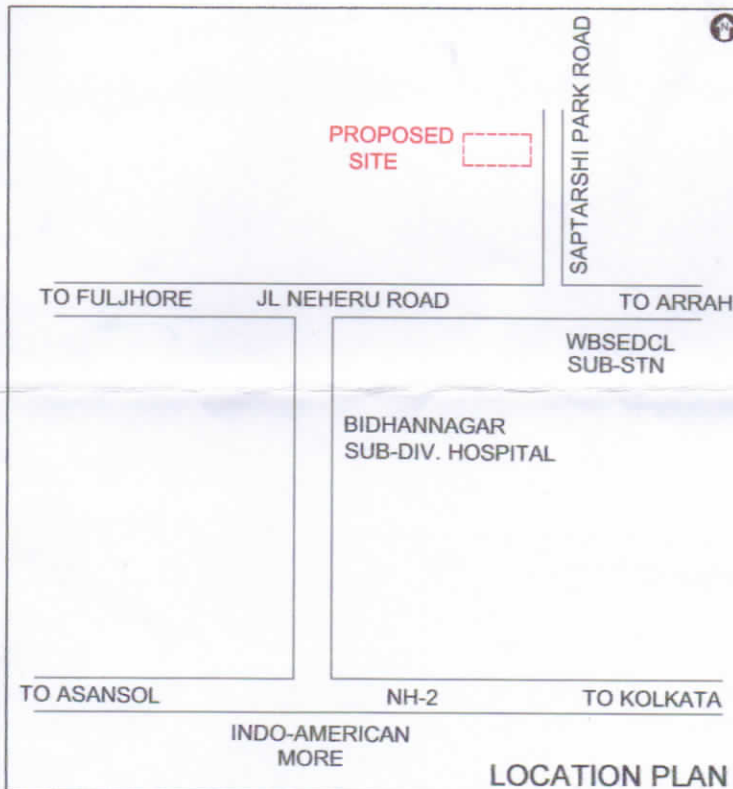

"PUSPAJALI" SEARSOLE BABU PARA  
P.O.-SEARSOLE, RAJBARI, P.S.-RANIGANJ, PIN-713358  
DIST.- PASCHIM BARDHAMAN (W.B)