




SPACE FOR OFFICE







Table with 4 columns: DOOR & WINDOW SCHEDULE, DOOR NO., SIZE, WIN. MOD., and WINDOW NO. It lists specifications for various doors and windows used in the building.

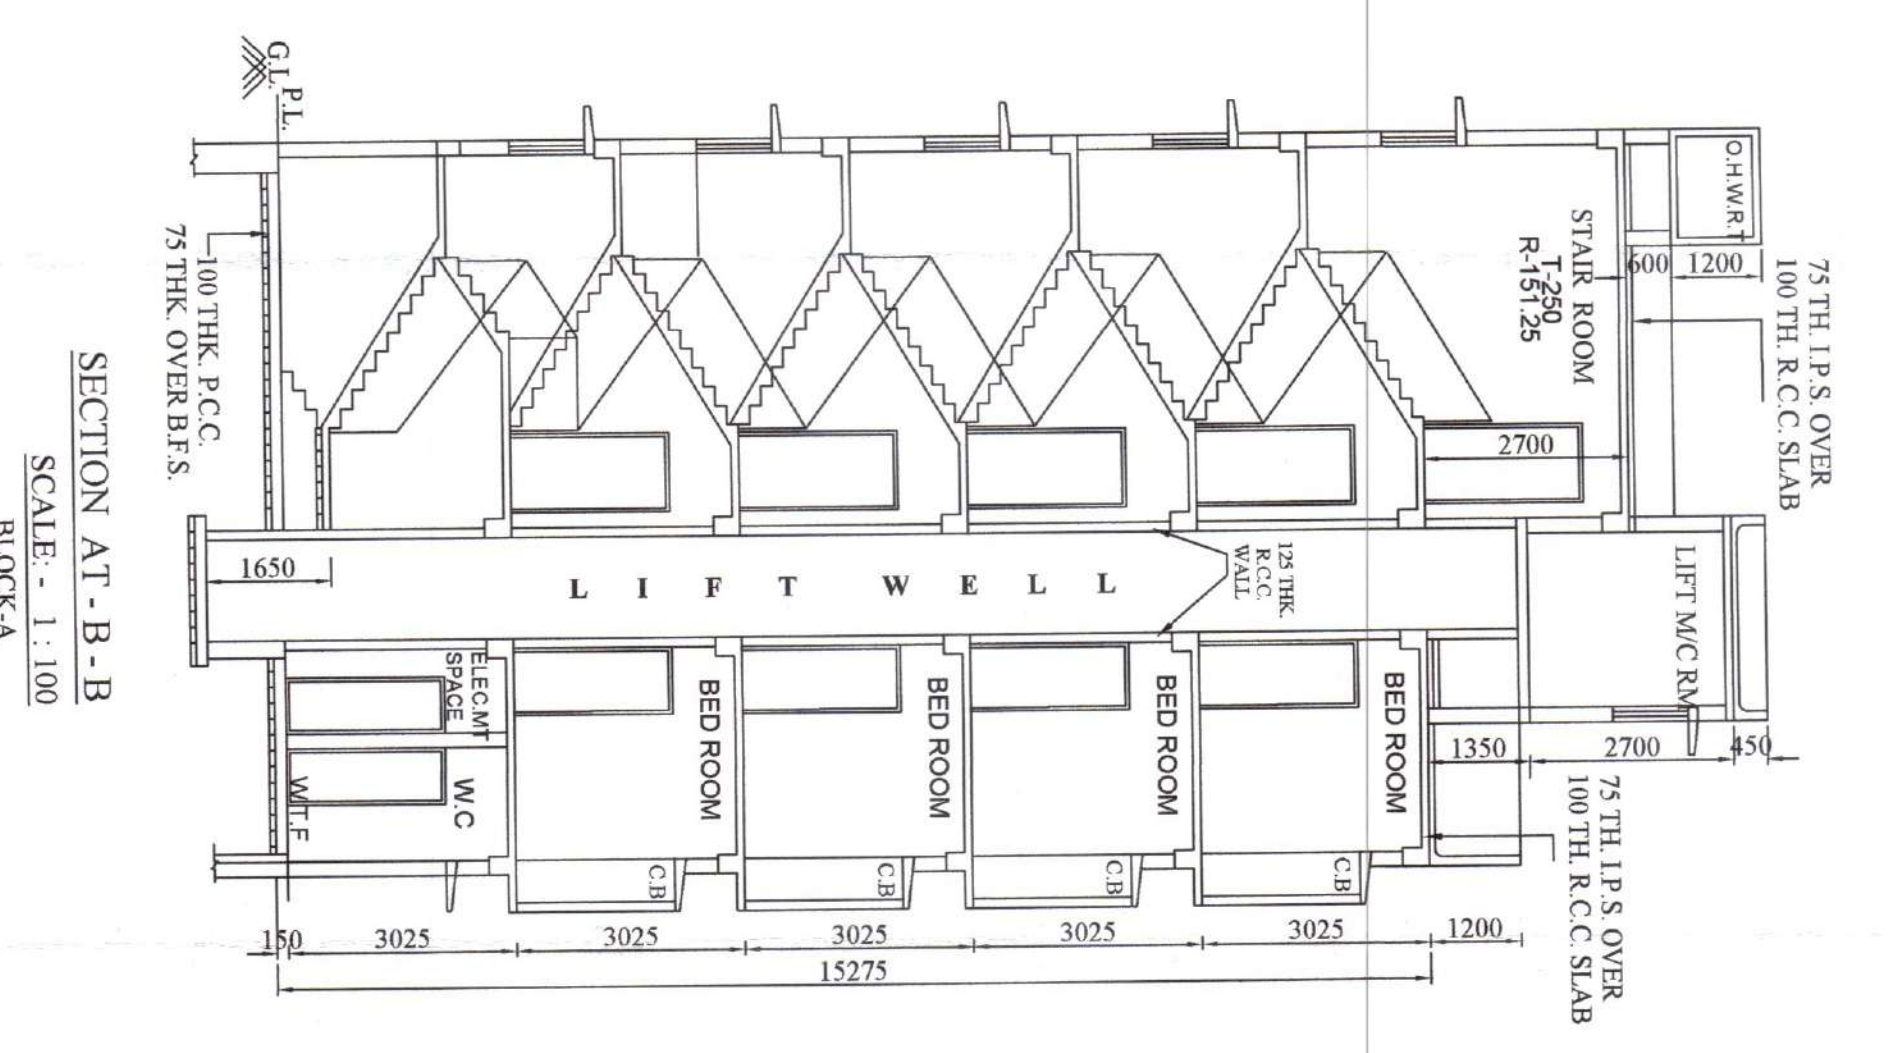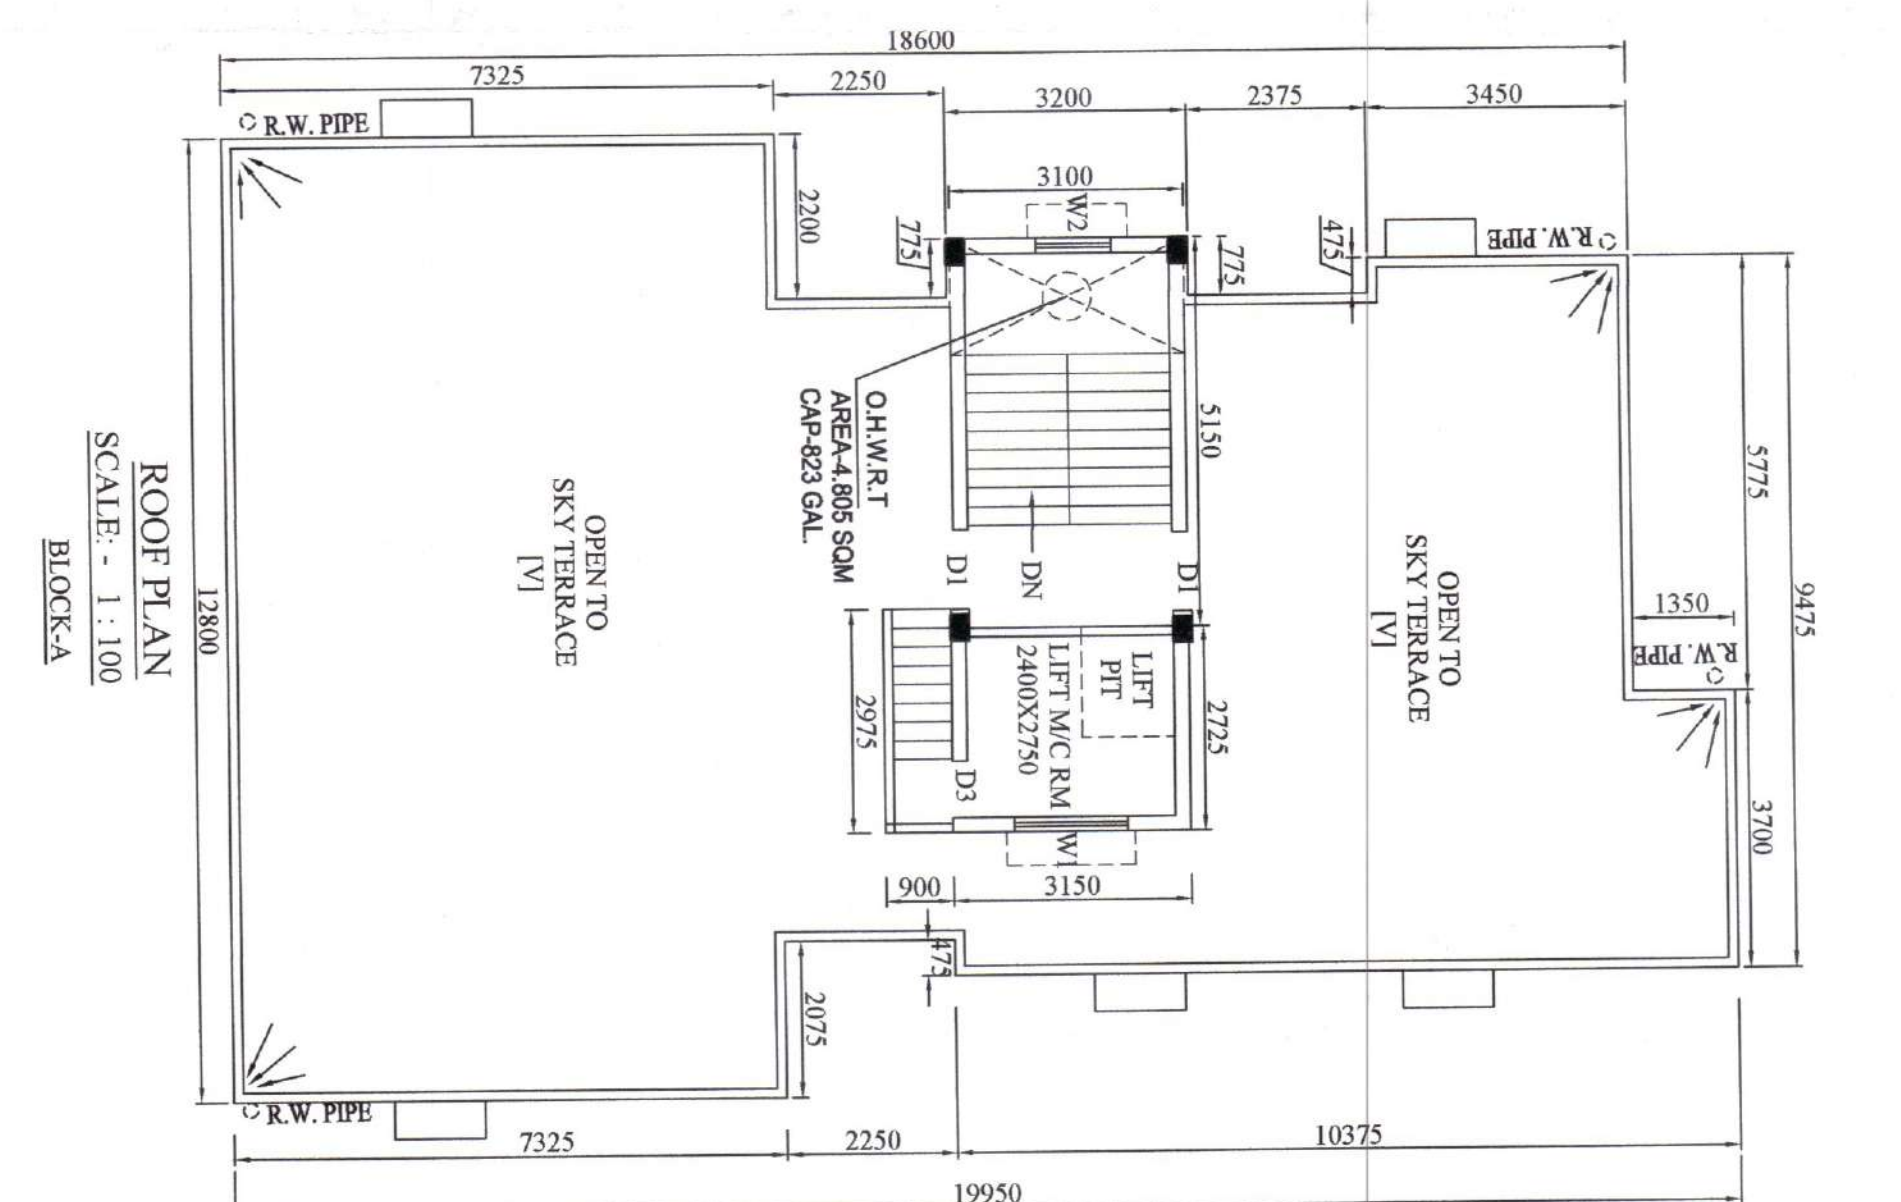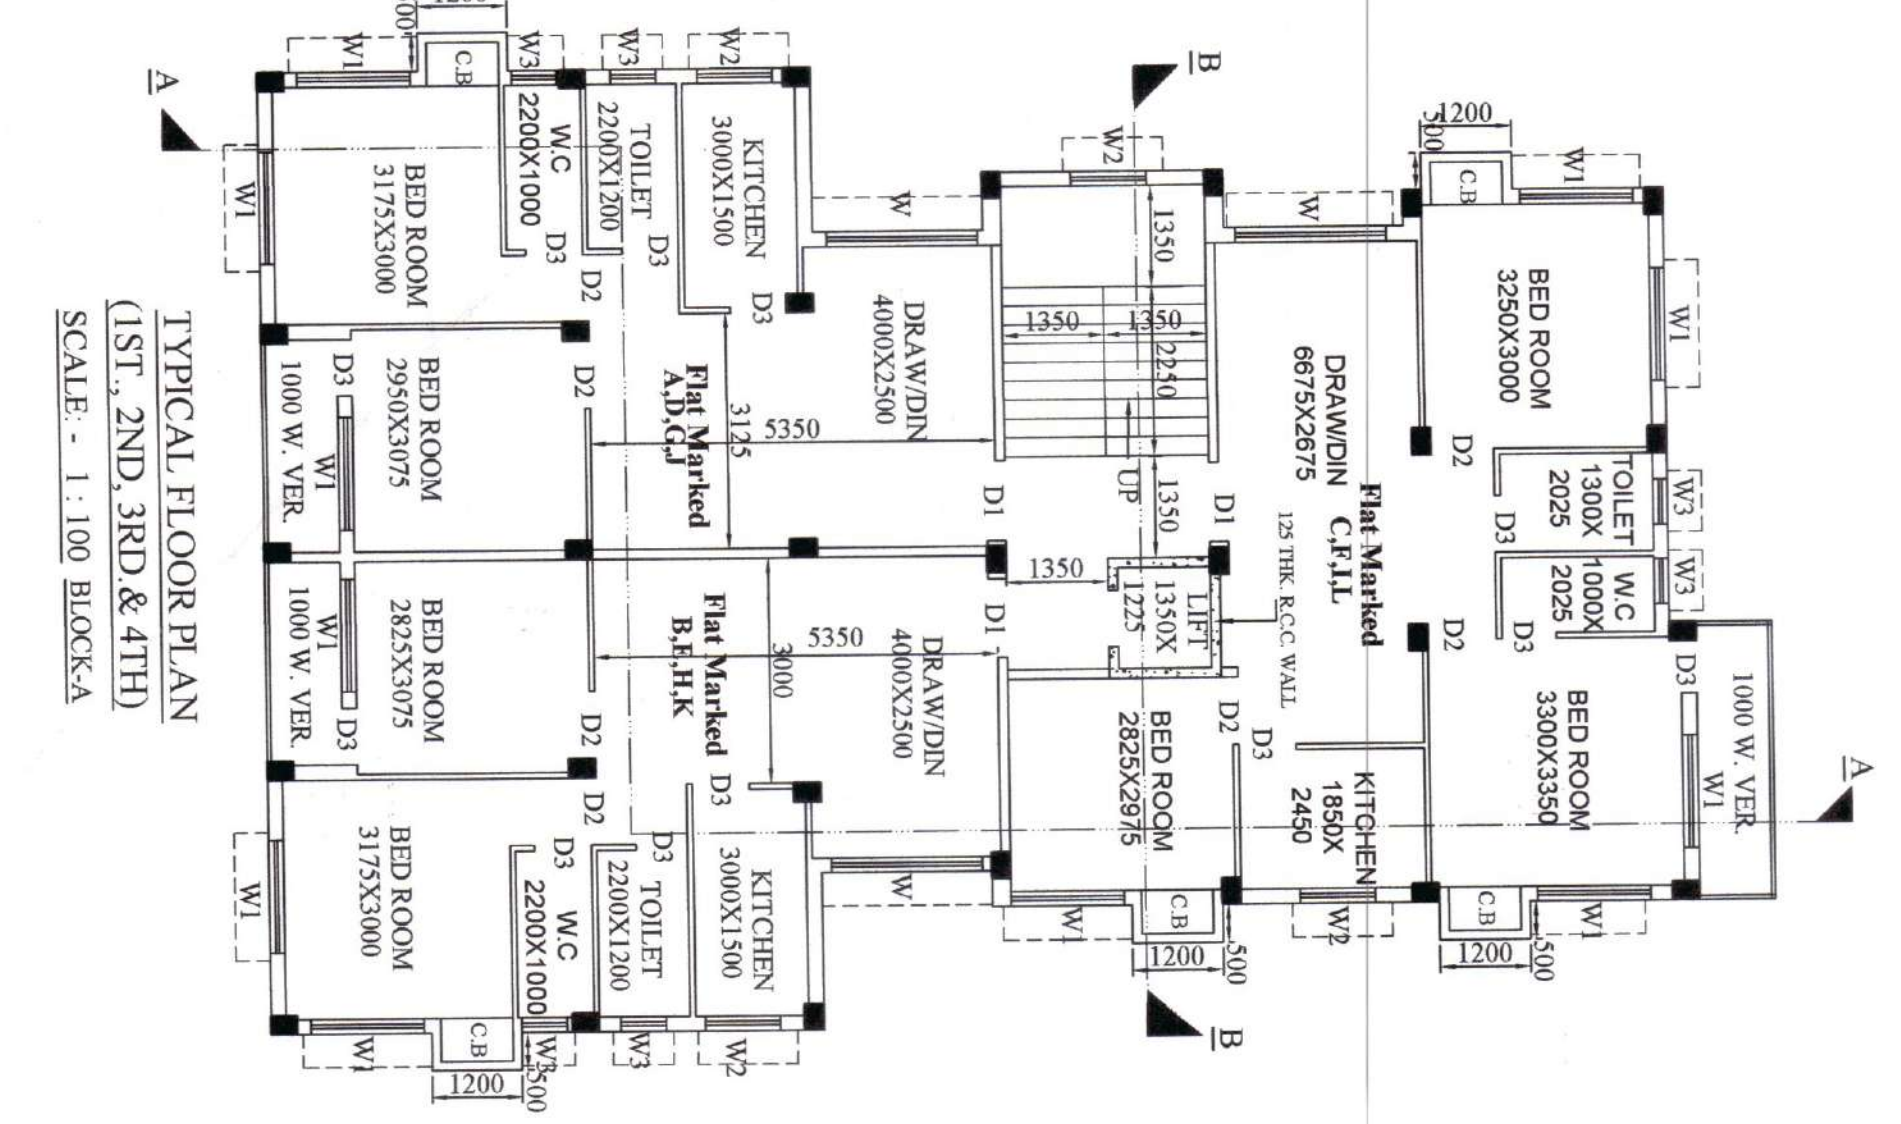

STATEMENT OF AREA table with columns for Floor, Block No., Cover Area, Summit, Lift Well, and Net Floor Area. It provides a detailed breakdown of the building's area across different floors and sections.


MAIN CHARACTERISTICS OF THE PLAN PROPOSAL table with columns for Item No., Particulars, and Remarks. It lists key features and specifications of the proposed building plan.


Professional stamps and signatures of the architect (RUPAK KUMAR BANERJEE) and the Engineer-in-Charge (SIPRA PRASAD BANERJEE). It includes their names, titles, and contact information.

CONSTECH INDIA logo and address: 28D RAJA S.C. MALIK ROAD, JAYAPUR, KOLKATA - 700022. Includes a compass rose and company details.



