

**LAND OF LALAN PRASAD GUPTA AND BABAN GUPTA
(THREE STORED RESIDENTIAL BLDG- HT. 10.0 MT.)**

SITE PLAN AN NO. - 010916121050002

PROJECT TITLE:-
PROPOSED PLAN SHOWING GROUND (P) + THREE STORED RESIDENTIAL BUILDING OF 1. SRJ AJIT KUMAR SINGH 2. SRJ RAM SAKHA SINGH & 2. SRJ SEEMA DEVI SINGH (W/O SRJ AJIT KUMAR SINGH) AT JOTIYAKAR SINGH W/O SRJ RAM SAKHA SINGH & SRJ SEEMA DEVI SINGH, WARD NO. - 46 (S. M. O), DIST. - DARJEELING, SILIGURI, WARD NO. - 46 (S. M. O), DIST. - DARJEELING



DOOR AND WINDOW SCHEDULE

DOOR:-	WINDOW:-
D-1 = 1500 X 2100	W-1 = 800 X 1350
D-2 = 900 X 2100	W-2 = 500 X 1350
D-3 = 600 X 2100	W-3 = 1000 X 1000
D-4 = 750 X 2100	W-4 = 1000 X 1000
D-5 = 900 X 2100	W-5 = 800 X 2000

**LAND OF SURENDRA PRASAD CHOWRASIA
(VACANT LAND)**

**LAND OF LALBABU JAISWAL
(VACANT LAND)**

**LAND & HOUSE OF RAKESH SINGH
(SEMI-PUCCA RESIDENTIAL BLDG- HT. 3.90 Mt.)**

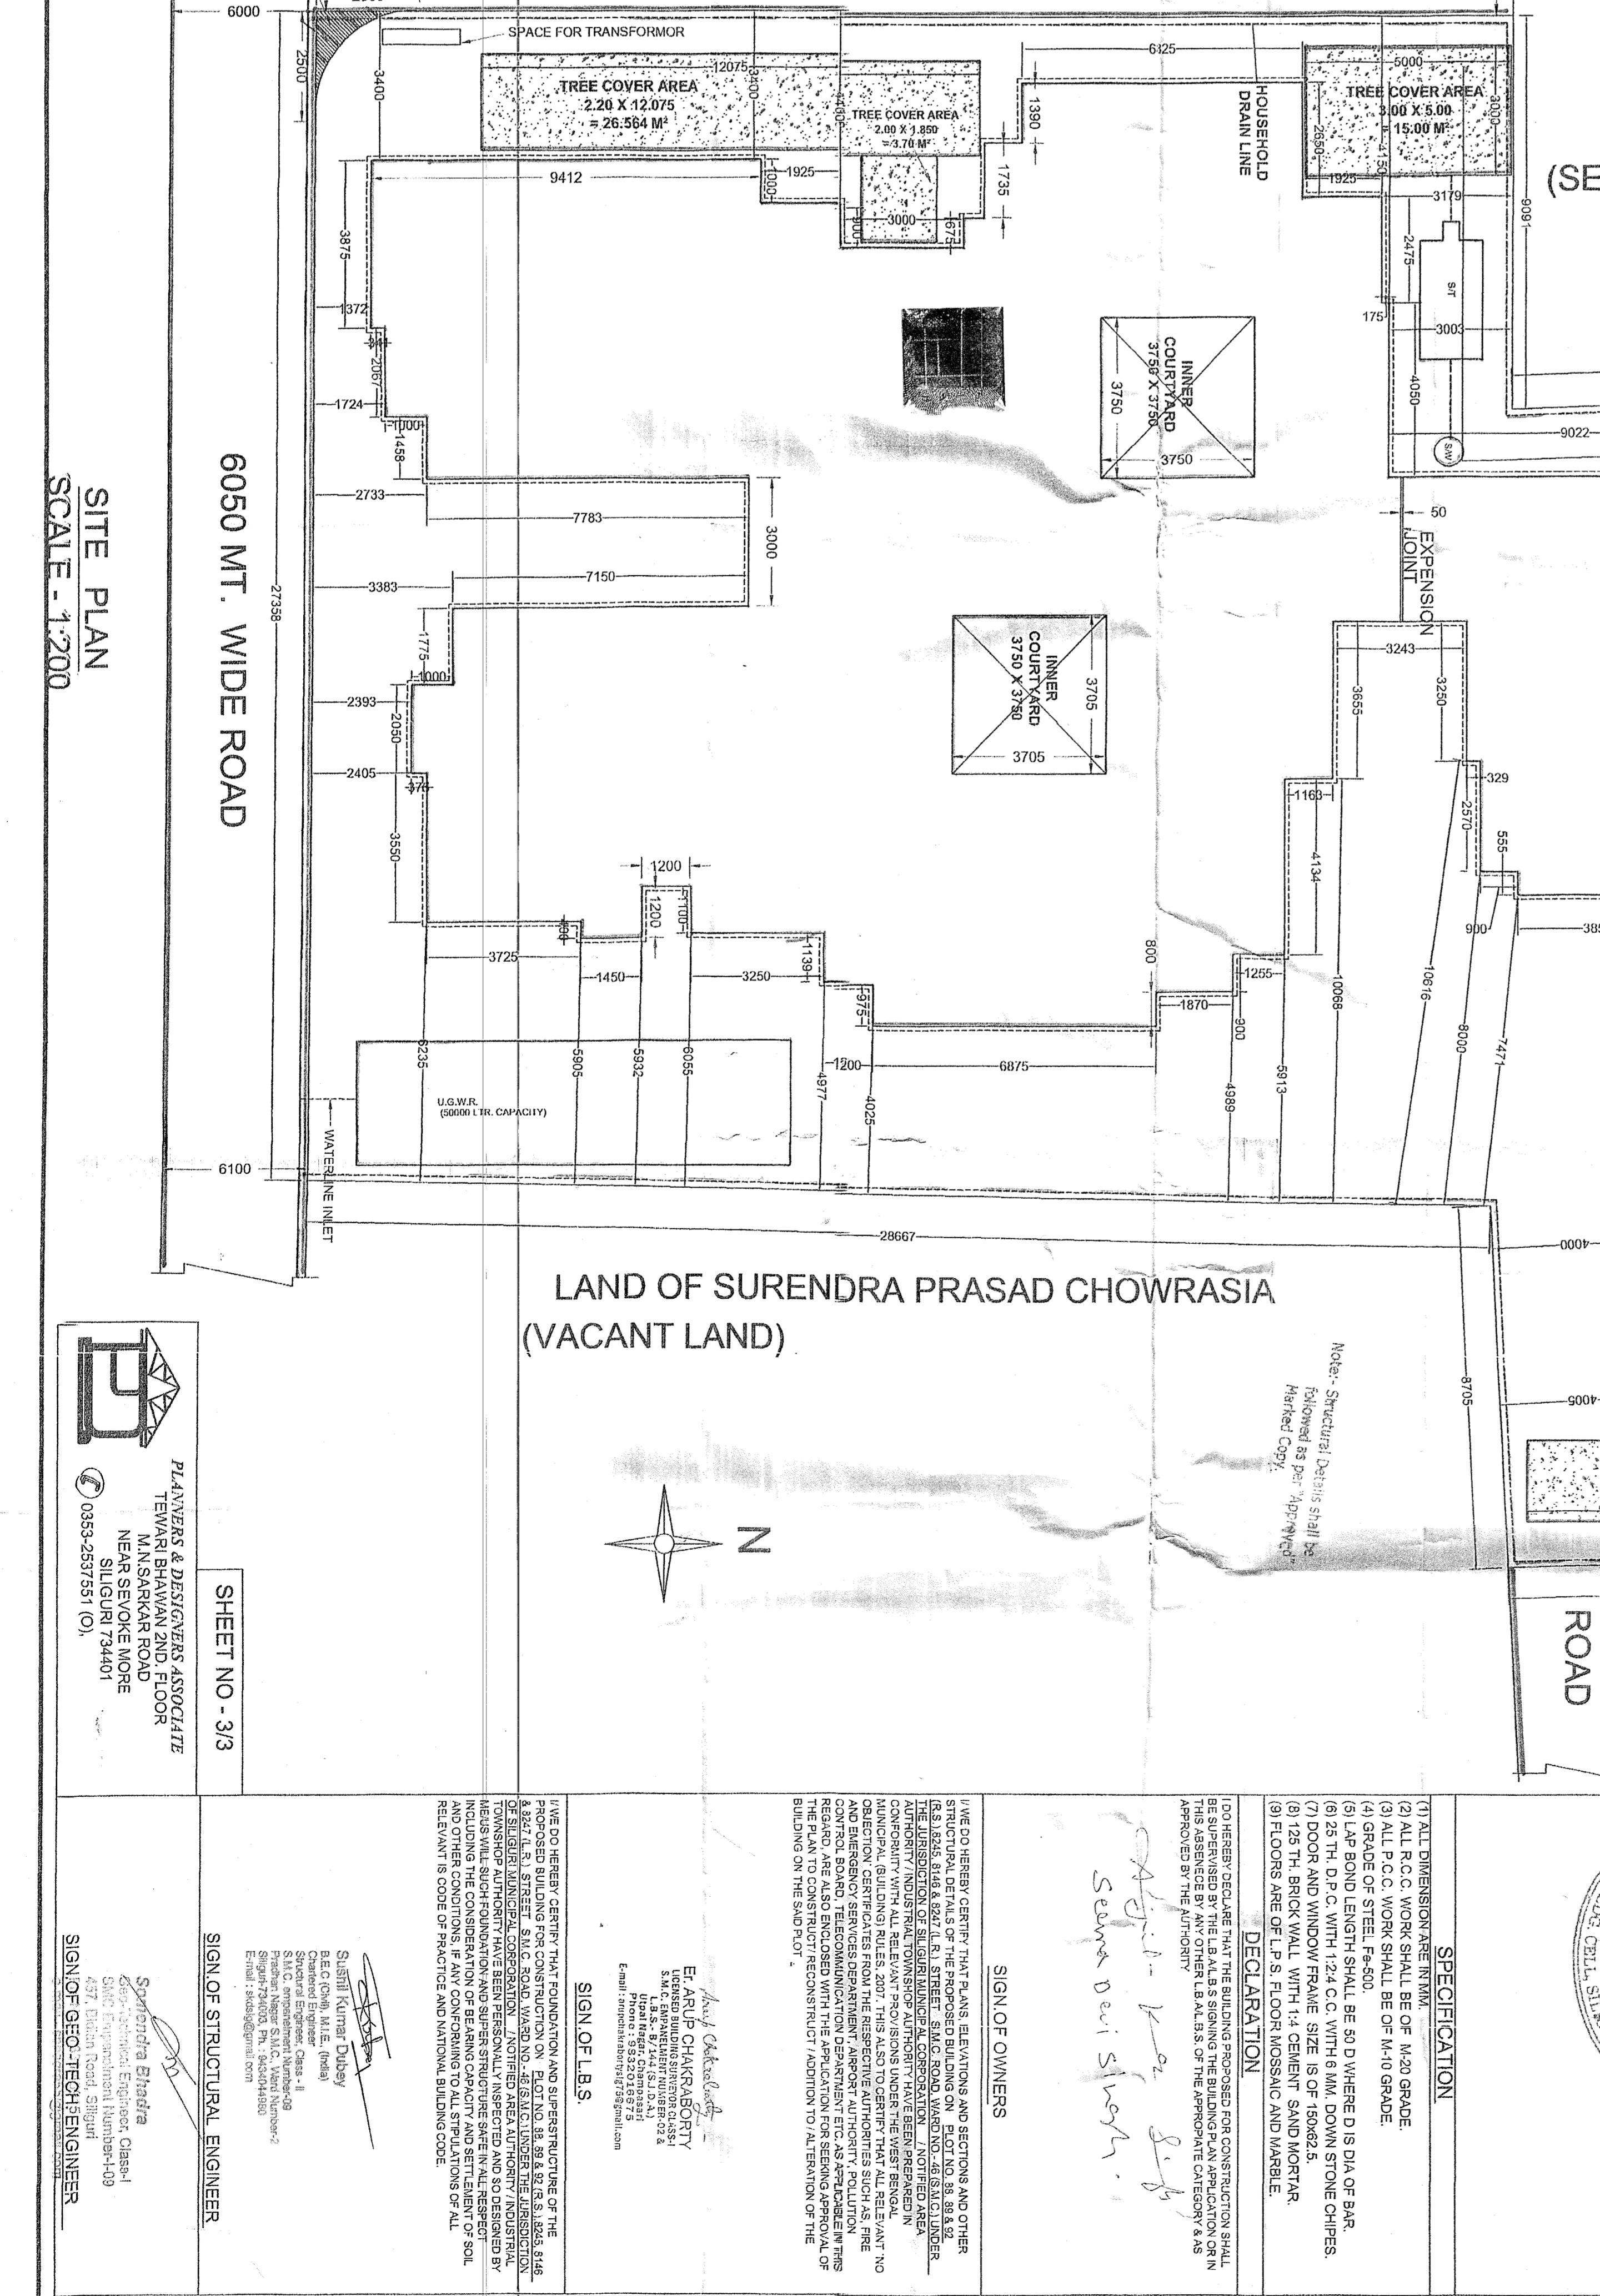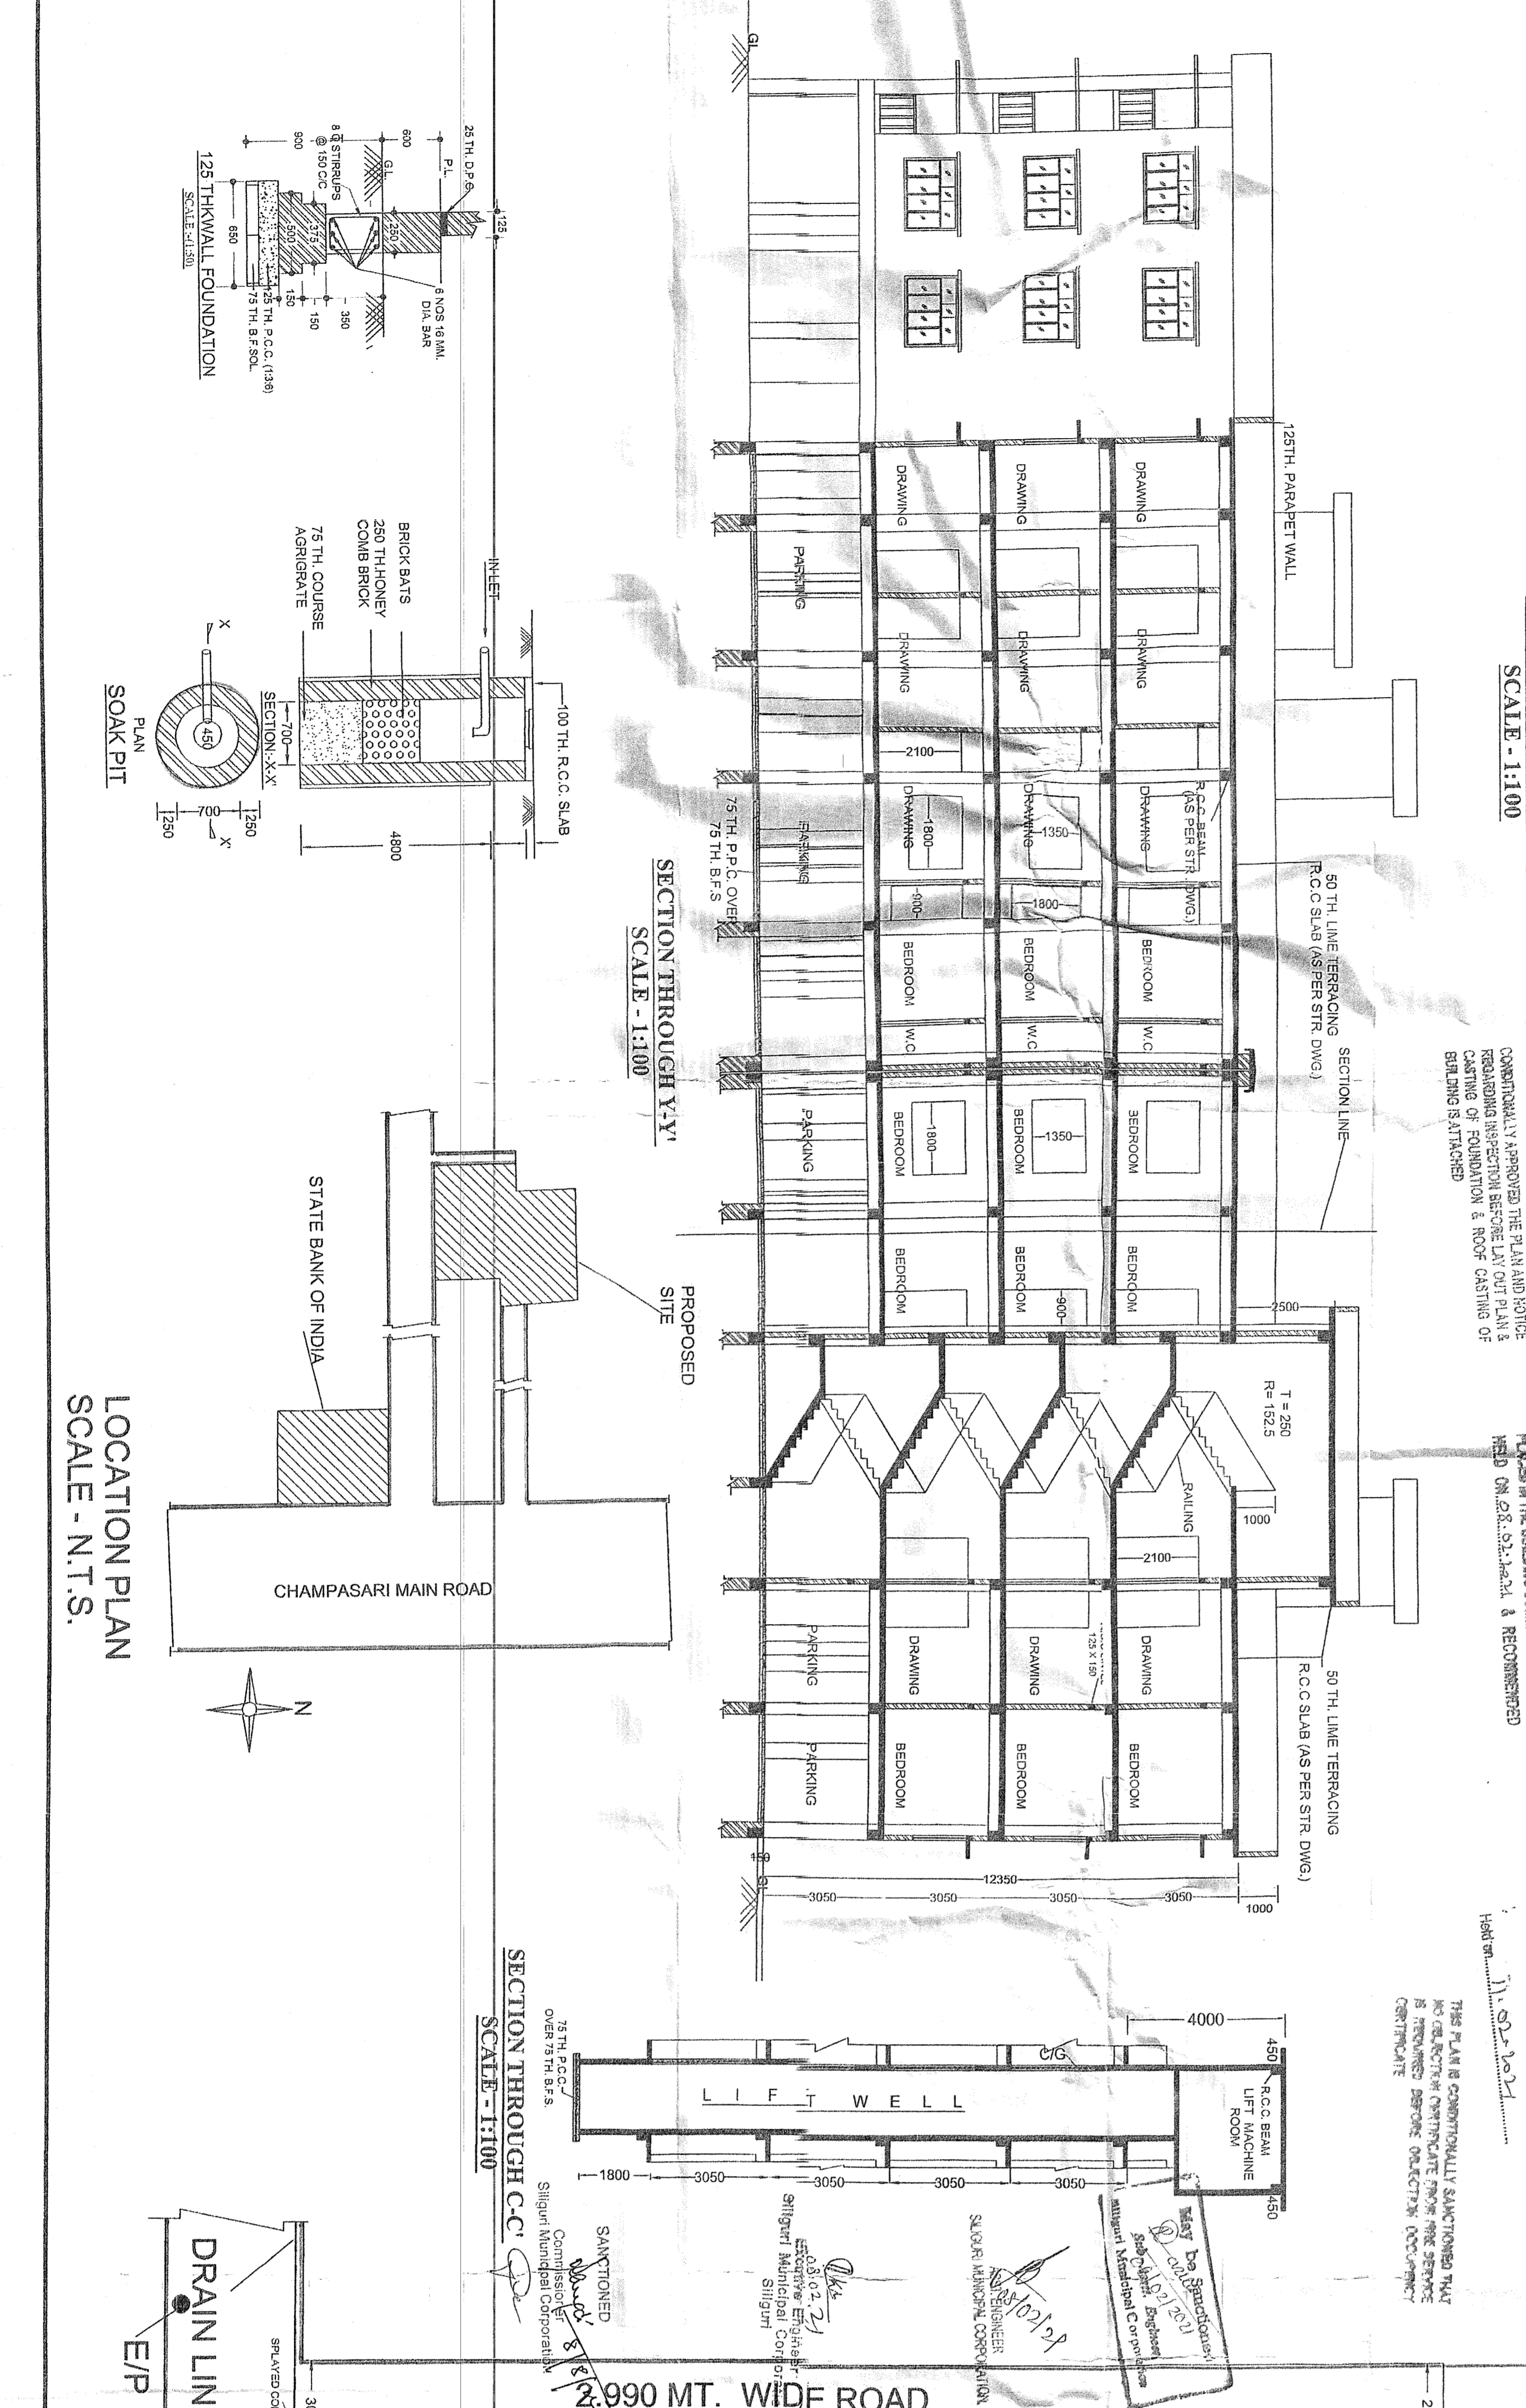

SIGN OF OWNERS





E. ARUP CHAKRABORTY

