

AREA STATEMENT (FIRST, SECOND, THIRD & FOURTH)			
FLAT MARKED	TYPE	CARPET AREA (SQ.M.)	BALCONY AREA (SQ.M.)
1	2 BHK	37.69	2.49
2	3 BHK	57.41	2.49
3	2 BHK	34.09	2.88
4	3 BHK	72.74	2.48
5	2 BHK	37.82	2.61

RAMESHWAR CONSTRUCTIONS  
*Rita Gupta*  
*Subrata shil*  
 Partner


*Bhaskar Burman*

BHASKAR BURMAN  
 D.C.E

Engineer, Planner & Estimator  
 L.B.S. Class A-23

15A, A.C. Paul Street, Anadaha, Kol - 57  
 Kamarhati Municipality

**FIRST, SECOND, THIRD  
 & FOURTH FLOOR PLAN**

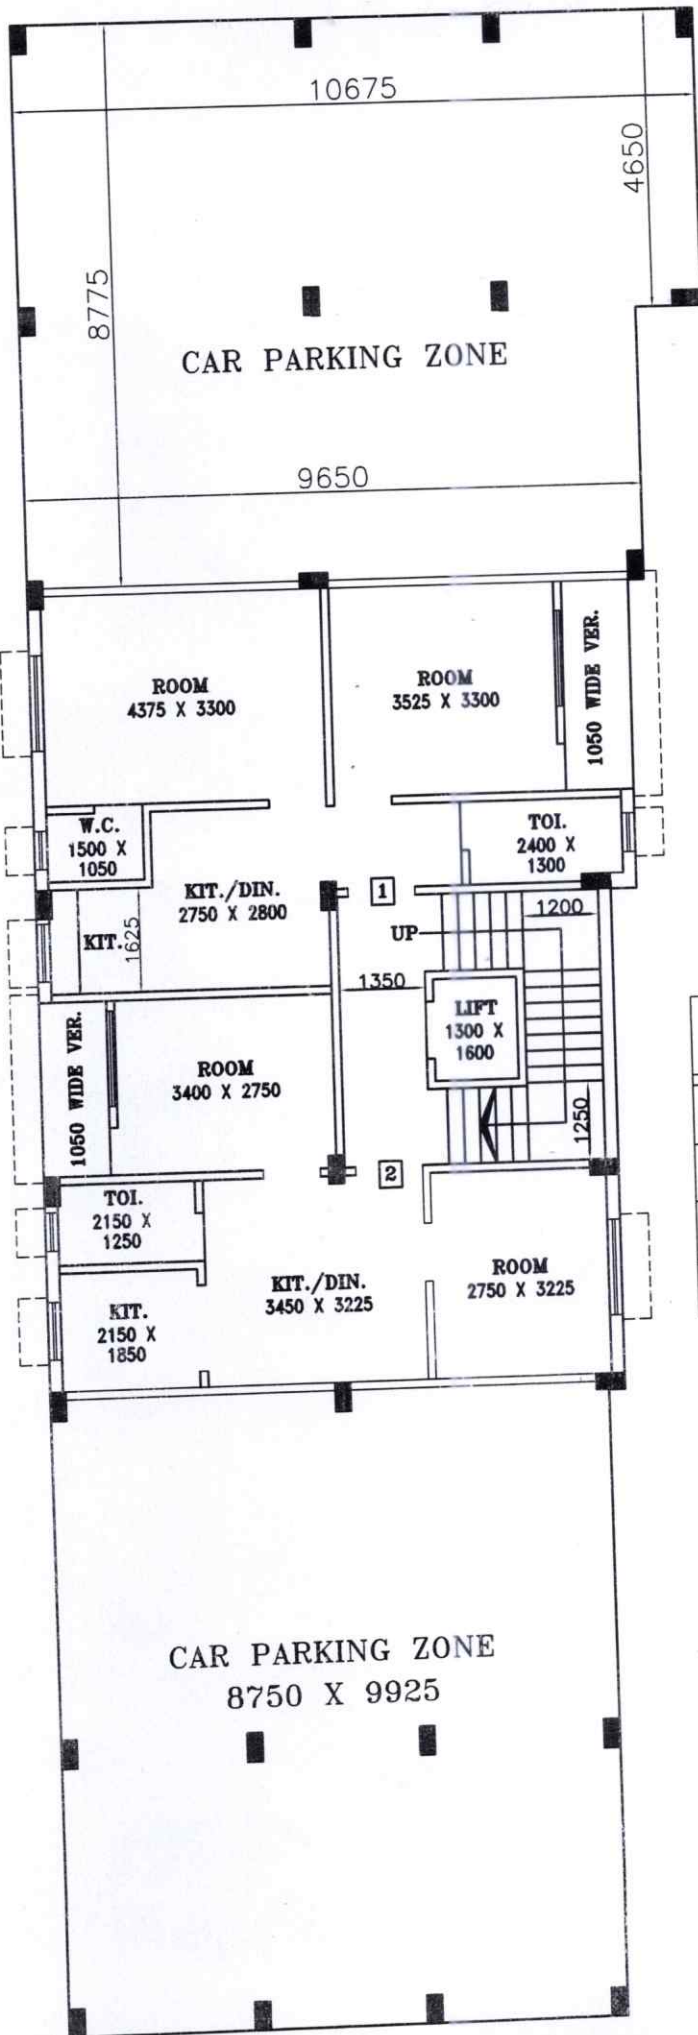

AREA STATEMENT (GROUND FLOOR)			
MARKED	TYPE	CARPET AREA (SQ.M.)	VERANDAH AREA (SQ.M.)
1	2 BHK FLAT	44.15	3.46
2	2 BHK FLAT	36.39	2.88
3	CAR PARKING	174.58	---

RAMESHWAR CONSTRUCTIONS  
*Rita Gupta*  
*Subrata shil*  
 Partner

*Bhaskar Burman*  
 BHASKAR BURMAN  
 D.C.E  
 Engineer, Planner & Estimator  
 L.B.S. Class A-23  
 15A, A.C. Paul Street, Ariadaha, Koi - 57  
 Kamarhati Municipality

**GROUND FLOOR PLAN**