



GROUND FLOOR PLAN ...
SCALE=1:100



FIRST, SECOND & THIRD FLOOR PLAN ...
SCALE=1:100

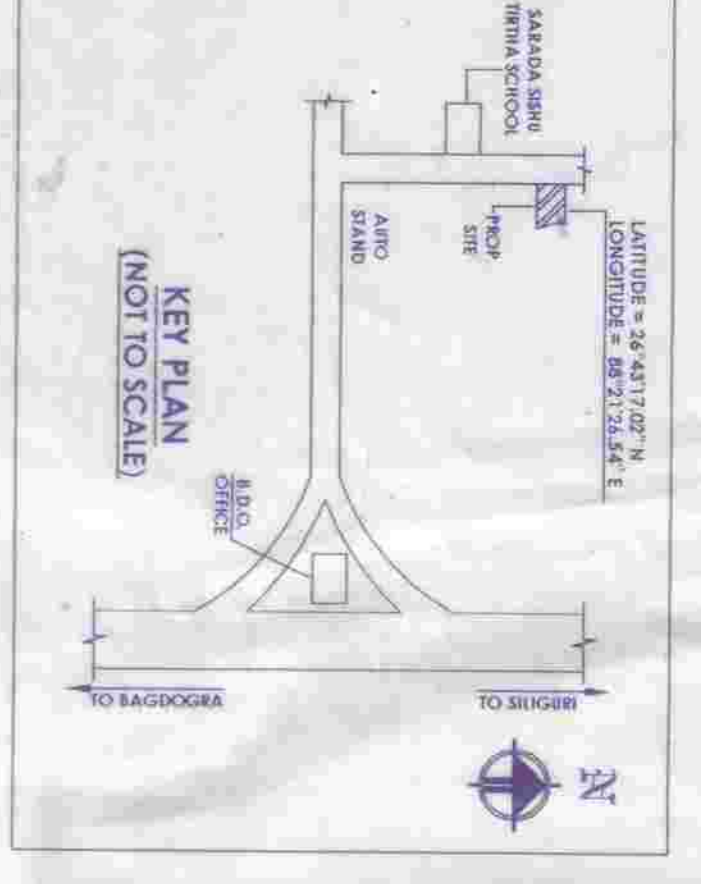

LAND OF DEPTI RANI SARKAR

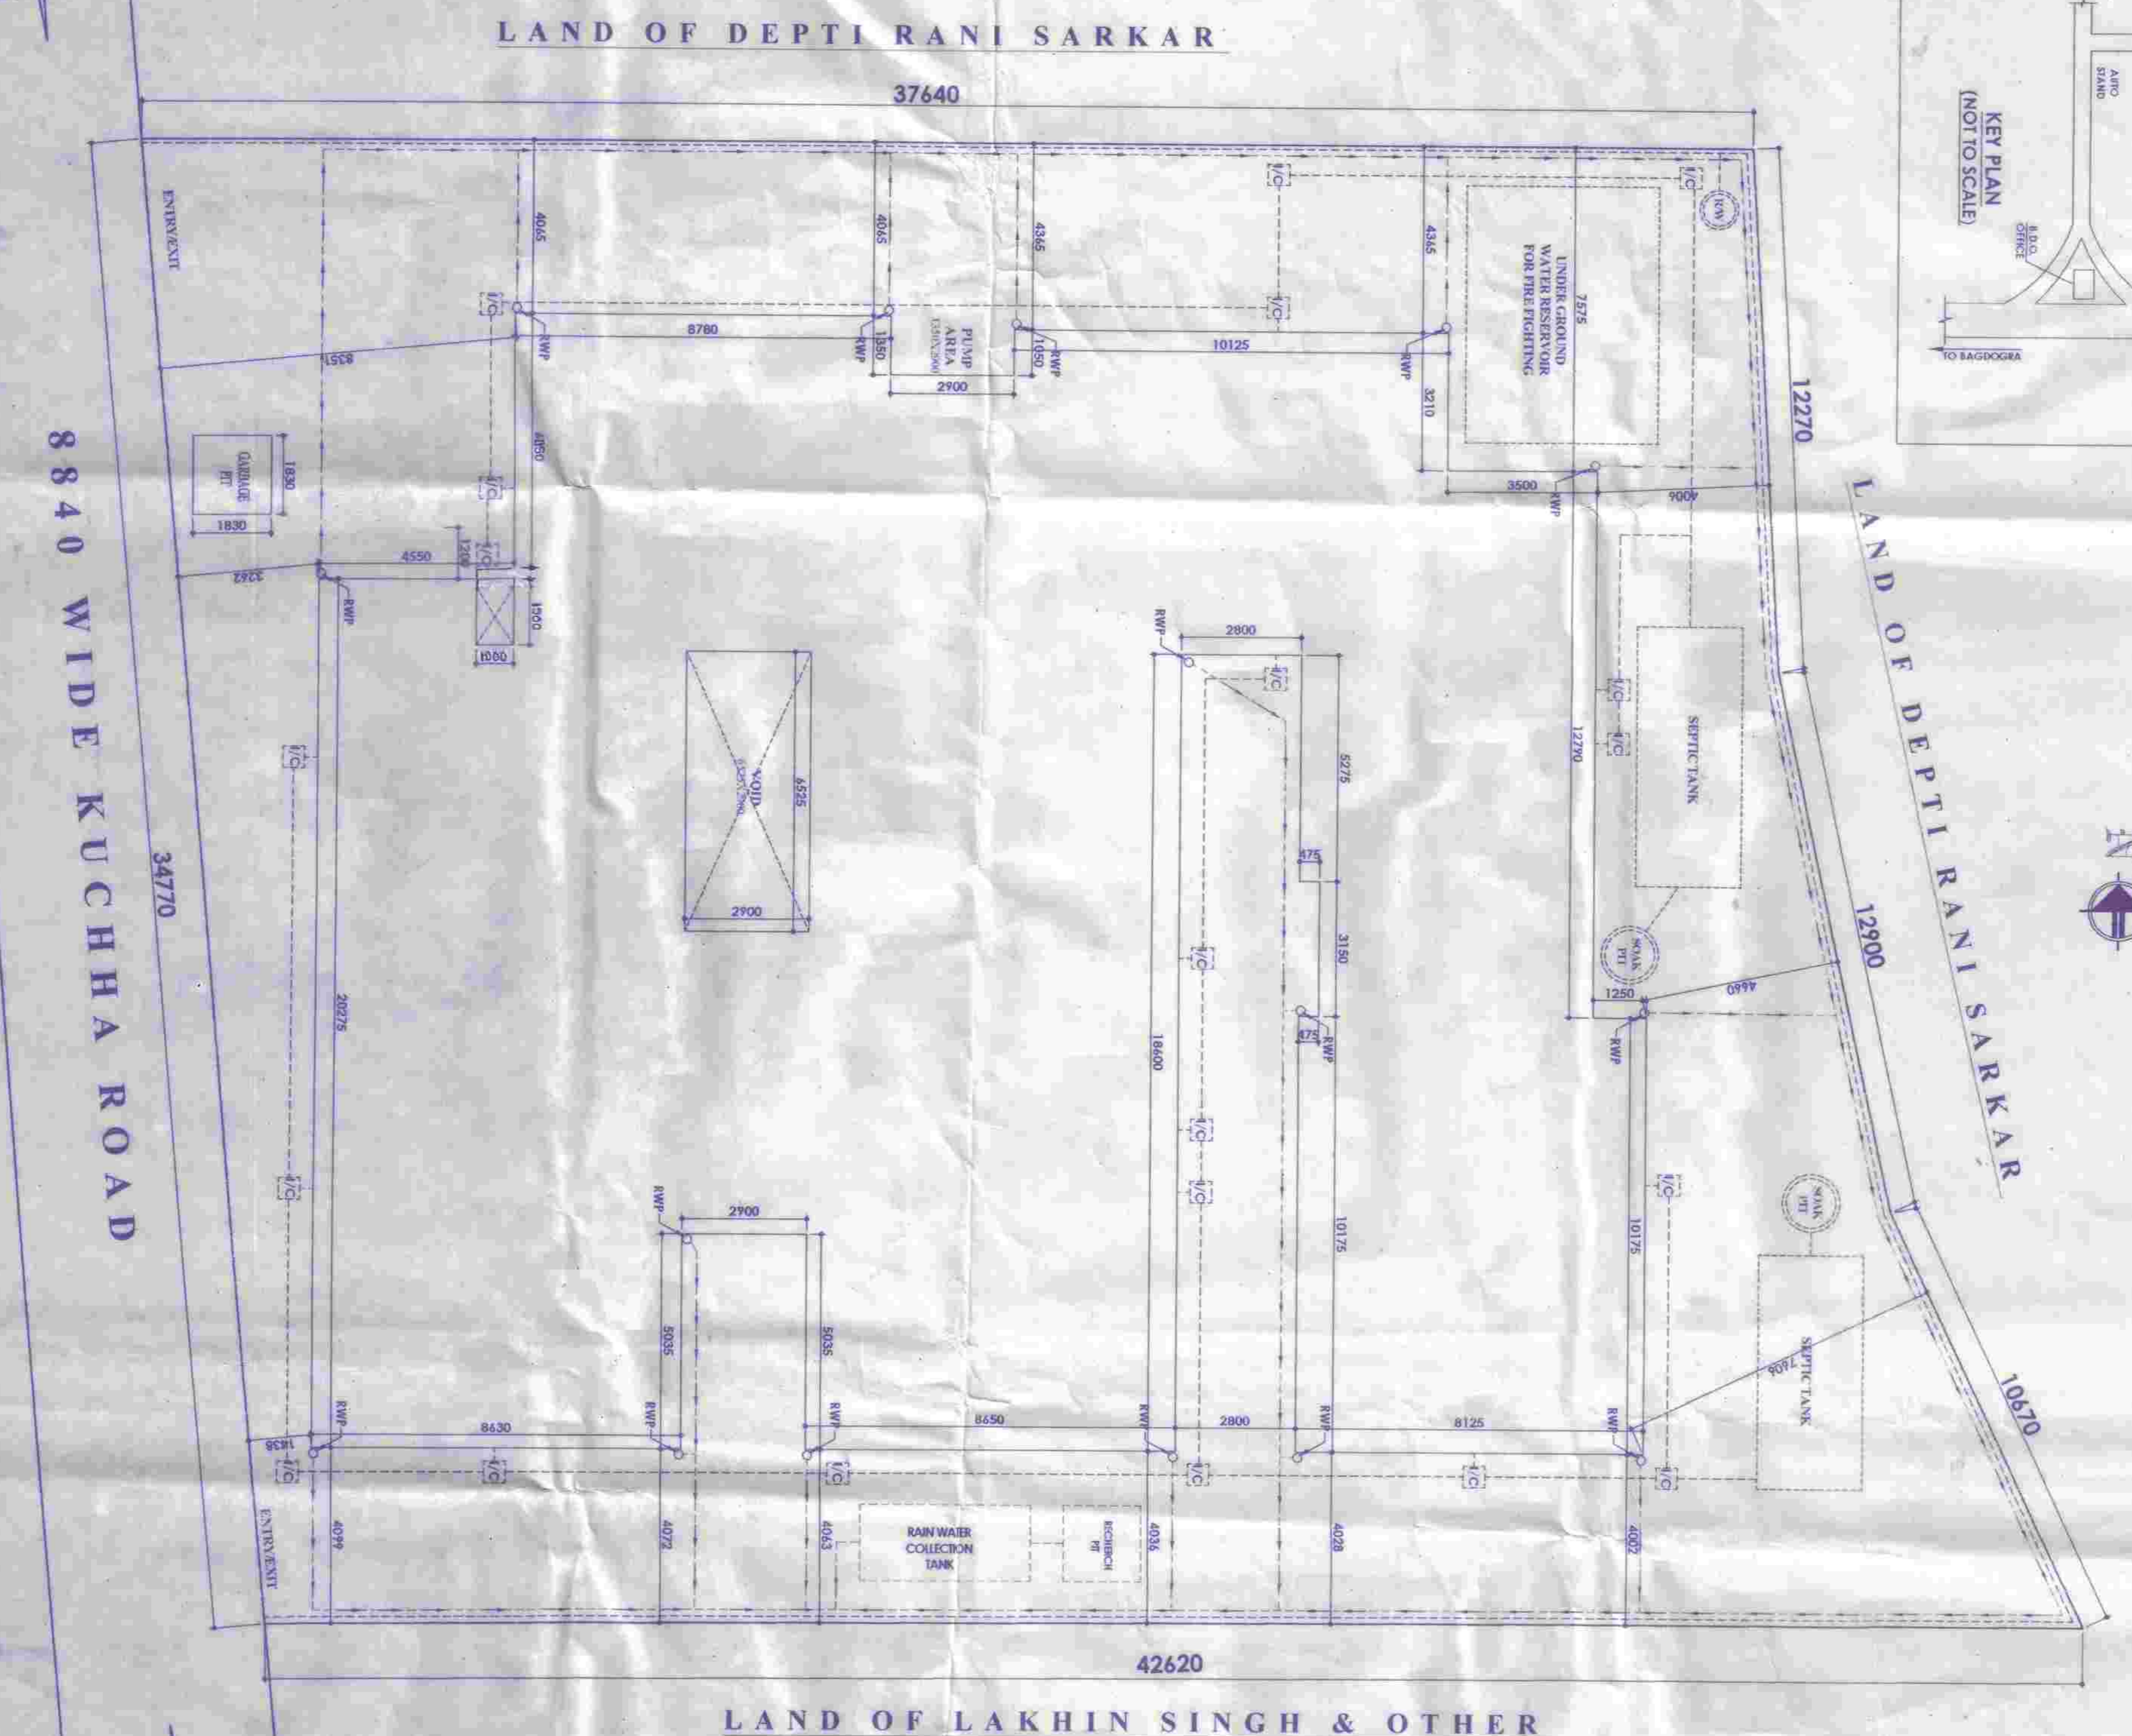

SITE PLAN ...
SCALE=1:100

TITLE
PLAN FOR PROPOSED FOUR STORED RESIDENTIAL BUILDING.

OWNER
ZENNIR ENTERPRISES

REPRESENTED BY ONE OF THE PARTNER
S/O. - LATE PIRAN CHAND JHAMWA

LOCATION
SRINIVANIK, MARGARA

P.S. - MARGARA, DIST. - DALBERING
SCHEDULE OF LAND.....

(1) MARGARA NO. - 1184 (OLD L.S.) AND 2073 (NEW L.S.)
(2) S.I. NO. - 47 (1974) & 4807 (14)




SIGNATURE OF THE OWNER
For Zennir Enterprises
Partner



May be Sanctioned

S. S. An
Architect

Siliguri Mahakuma Parishad
Siliguri, Dist. Darjeeling

Technically Approved

S. S. An
District Engineer
Siliguri Mahakuma Parishad
Siliguri, Dist. Darjeeling

The Construction of the Building shall be in accordance with the Building Bye-laws of the Municipality. The plan application, unless otherwise approved by the Authority, the permission shall remain valid for a period of TWO YEARS. Permission Granted/Permission granted subject to the condition as noted in the ORDER. Building plans also to be approved by the Maligara Panchayat, Samity, before the proposed construction undertaken.

VIDE ORDER NO. 2072/MPS

DATE 16/07/2011

S. S. An

Sub Assistant Engineer (B.P.C)
Maligara Development Block
P.O. Kadamtala, Dt. Darjeeling

APPROVED

S. S. An

Executive Officer

Maligara Panchayat Samity
P.O. Kadamtala, Dt. Darjeeling