
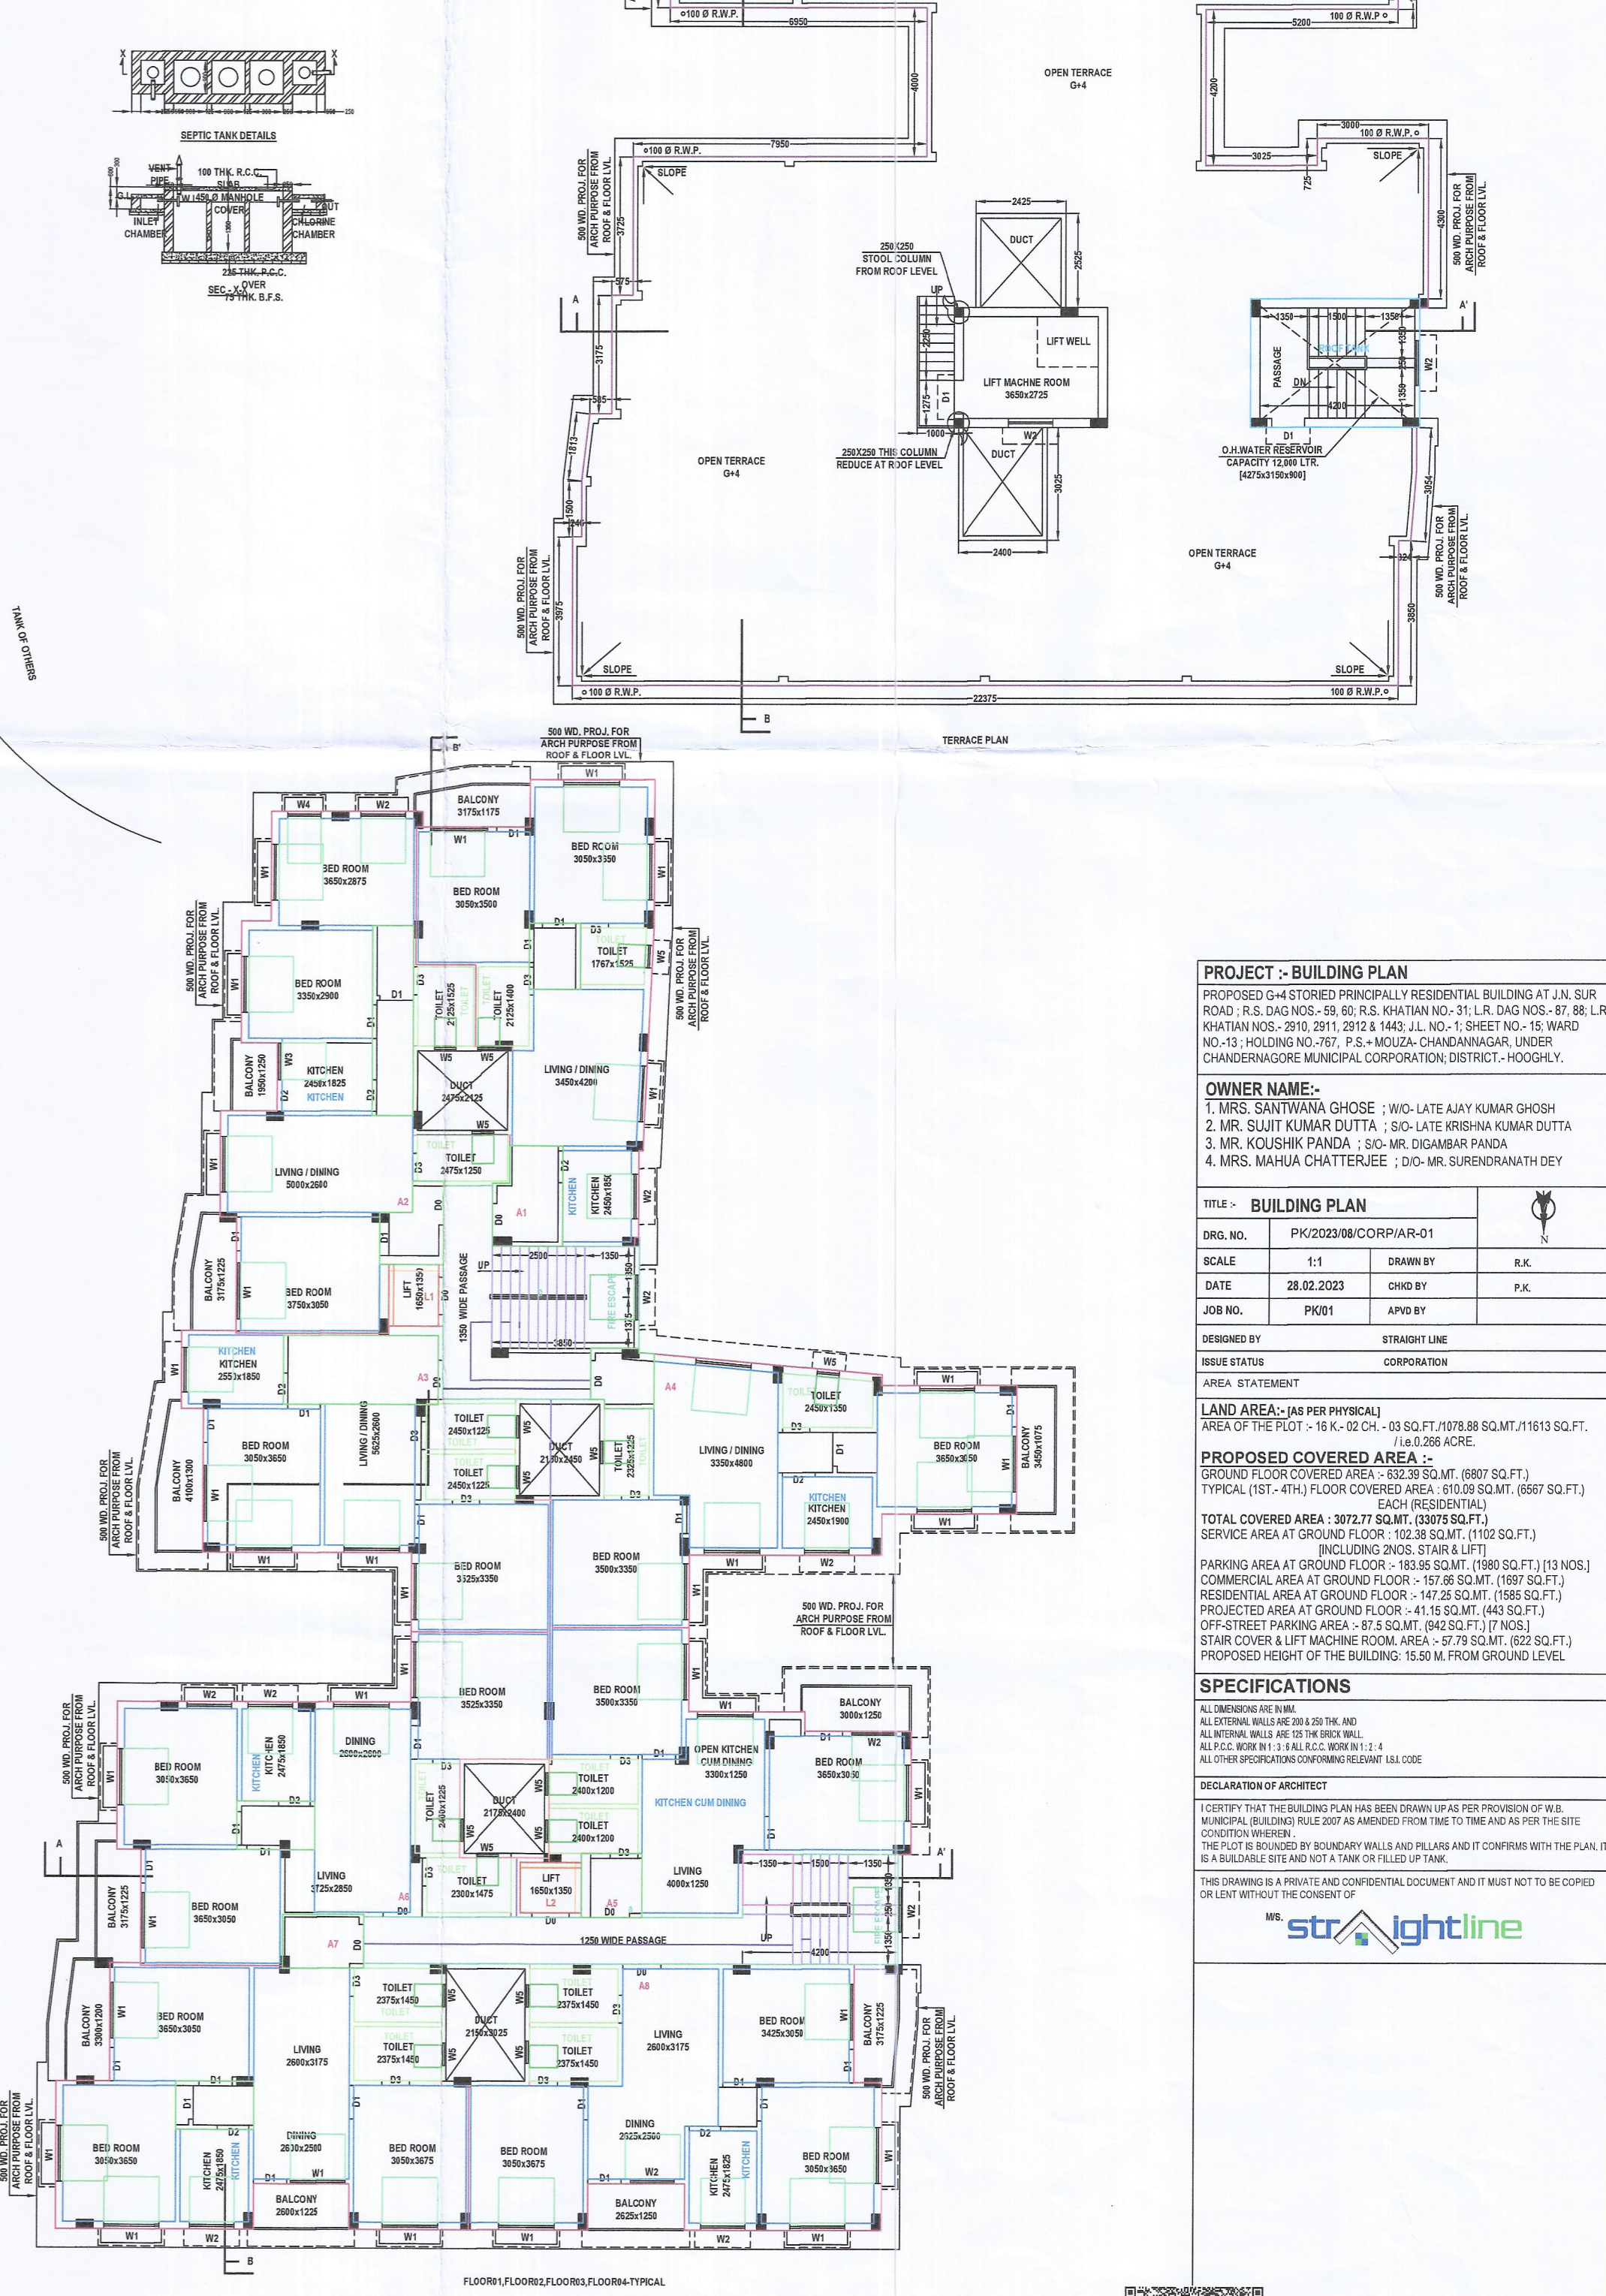


SCHEDULE OF DOORS AND WINDOWS

DOORS SCHEDULE	WINDOWS SCHEDULE		
NO.	SIZE	NO.	SIZE

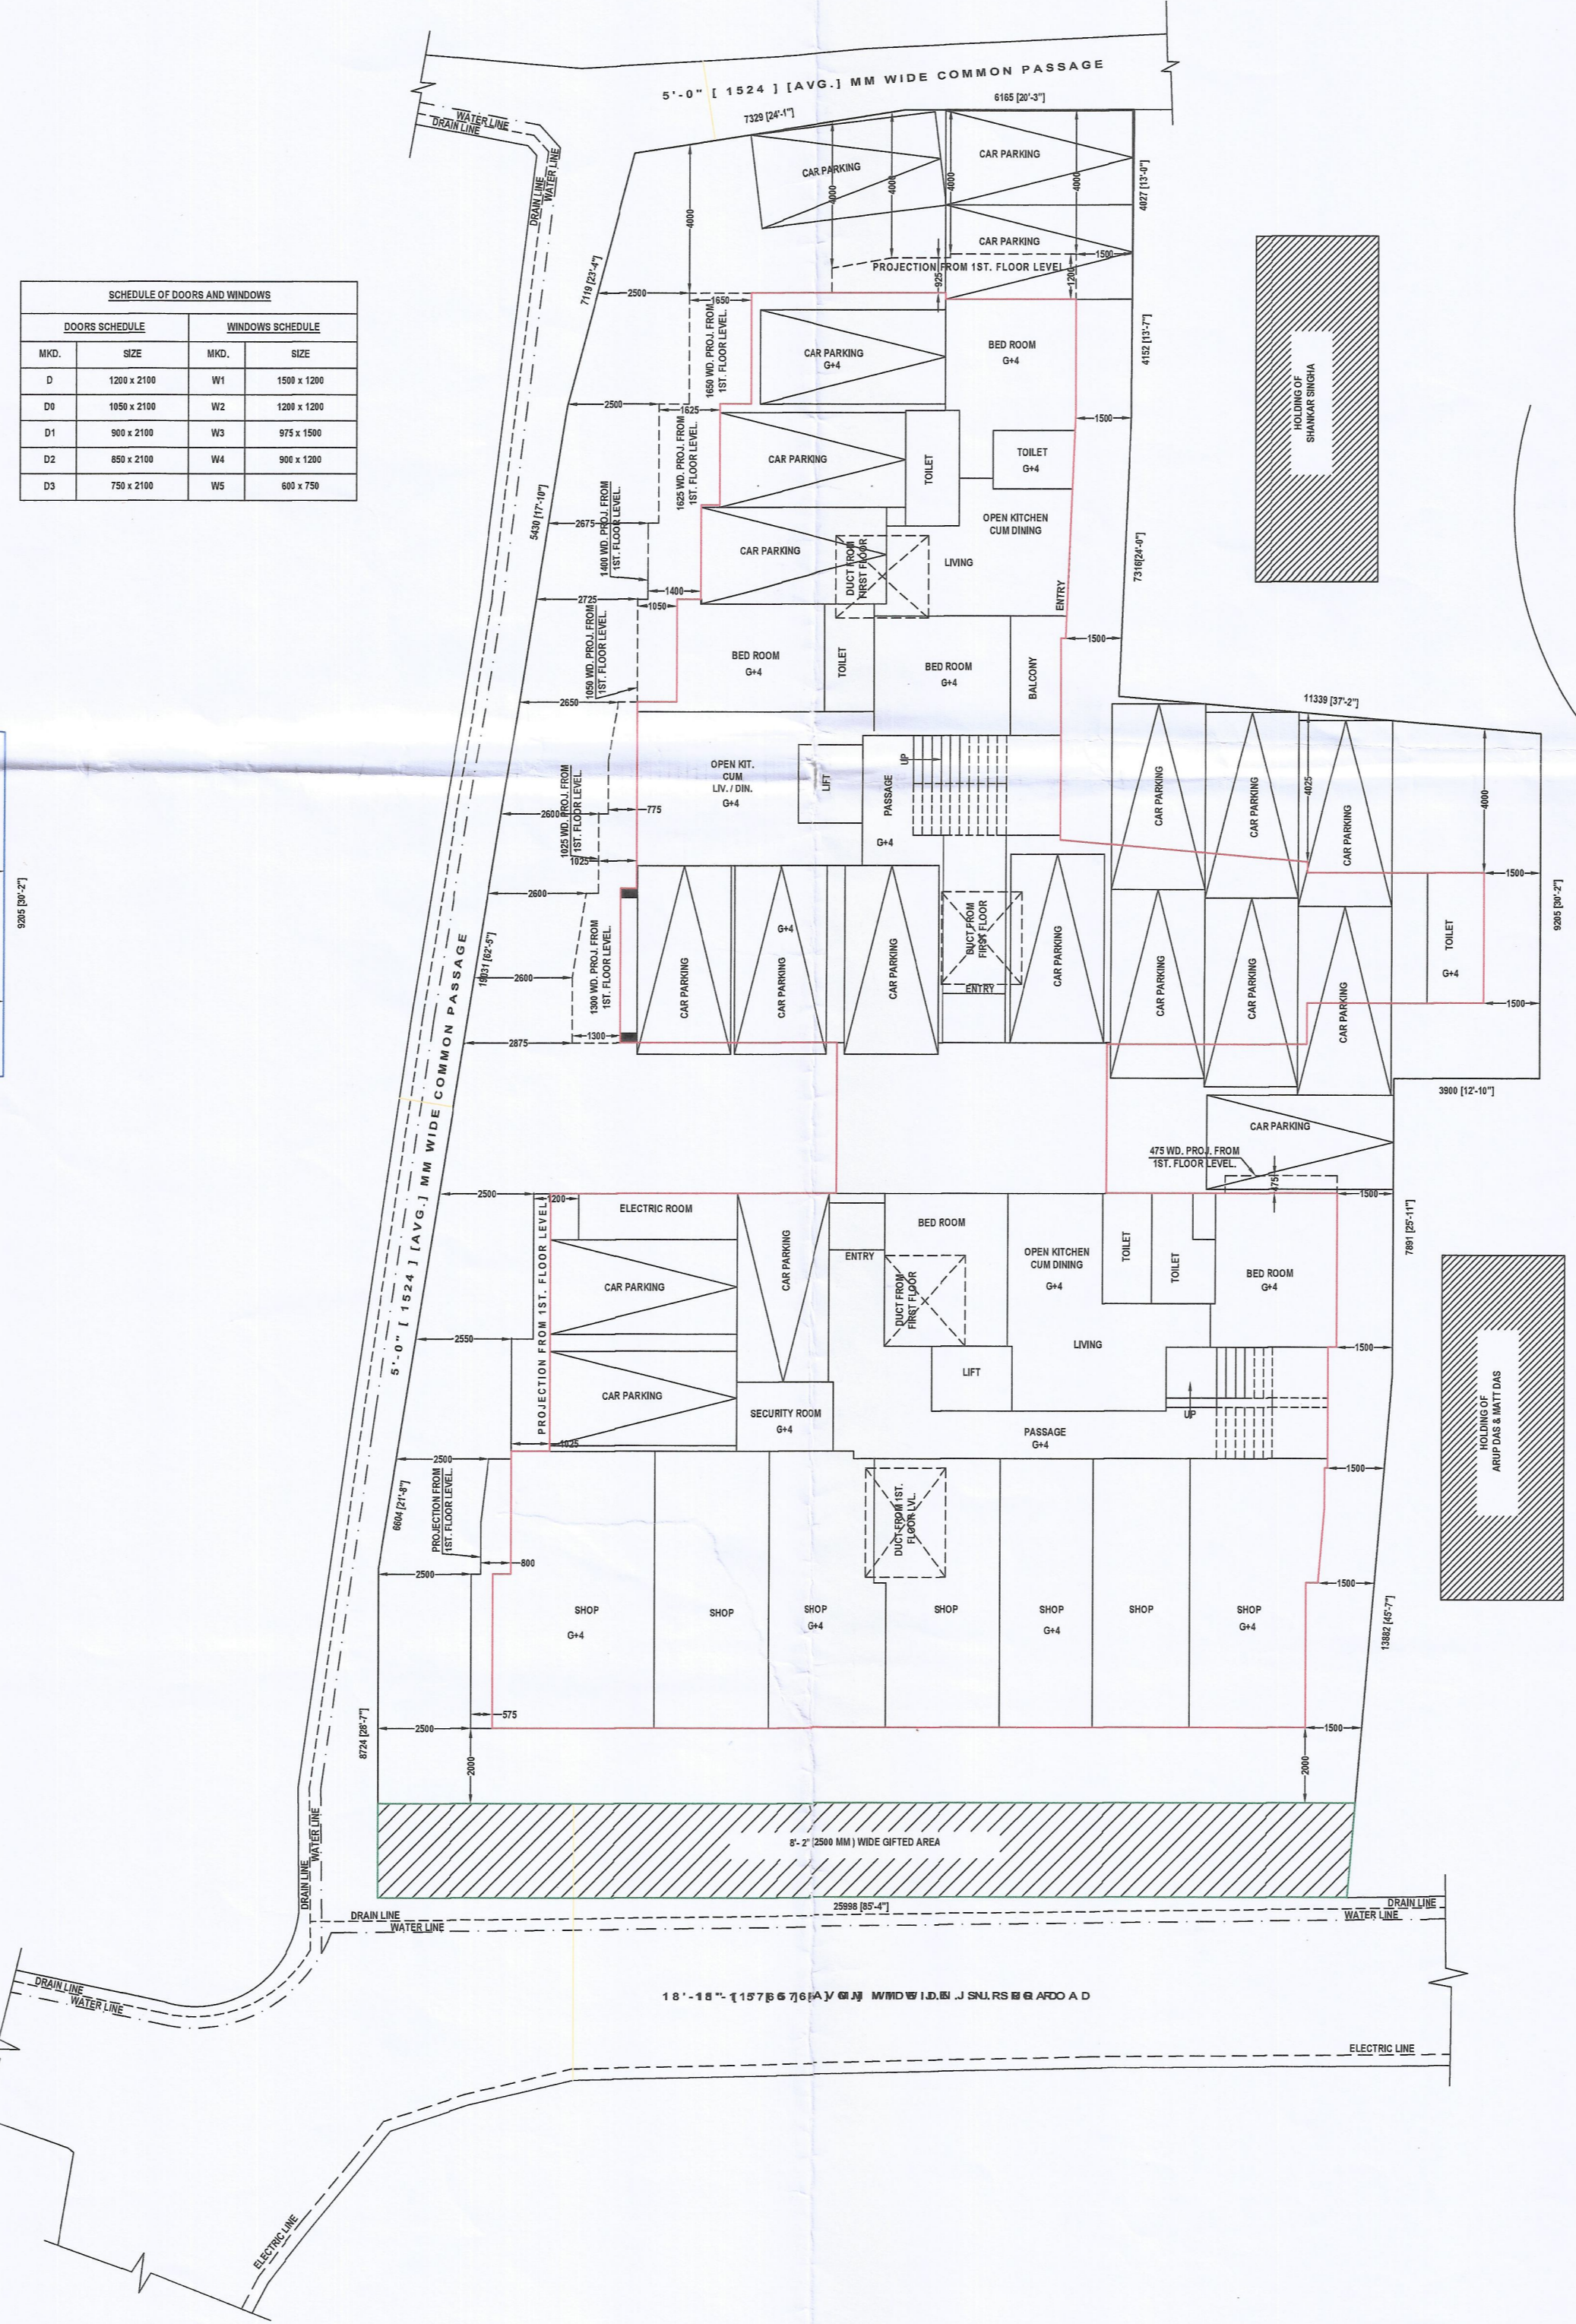

PROJECT - BUILDING PLAN
 PROPOSED G+4 STORED PRINCIPALLY RESIDENTIAL BUILDING AT J.N. SUR ROAD, P.S. CHANDNOS, S.B. DIST. (KATHAN NO. 21, L.R. DIAG NOS. 87, 88, L.R. KHATHAN NOS. 2910, 2911, 2912 & 1443, J.L. NO. 1, SHEET NO. 15, WARD NO. 13, HOLDING NO. 787, P.S. - MOLLA - CHANDANAGAR, UNDER CHANDERNAGAR MUNICIPAL CORPORATION DISTRICT - HOOGLY.

OWNER NAME:-
 1. MRS. SANTWANA GHOSH ; W/O- LATE AJAY KUMAR GHOSH
 2. MR. SUJIT KUMAR DUTTA ; S/O- LATE KRISHNA KUMAR DUTTA
 3. MR. KUSHIK PANDA ; S/O- MR. DEBANANDA PANDA
 4. MRS. MAHUA CHATTERJEE ; D/O- MR. SURENDRANATH DEY

TITLE :- BUILDING PLAN

SCALE 1:1
DATE 28.02.2023
JOB NO. PK01
DESIGNED BY STRAIGHT LINE CORPORATION
DRAWN BY R.K.
CHECKED BY P.K.
APPROVED BY P.K.

AREA STATEMENT
 PROPOSED HEIGHT OF THE BUILDING - 15.50 M. FROM GROUND LEVEL.

SPECIFICATIONS
 ALL DIMENSIONS ARE IN MM.

DECLARATION OF ARCHITECT

THE DRAWING IS A PRIVATE AND CONFIDENTIAL DOCUMENT AND IT MUST NOT BE REPRODUCED OR USED IN ANY MANNER WITHOUT THE CONSENT OF THE ARCHITECT.

str | ightline

Signature valid
 [Signature]
 [Stamp]

