


TYPICAL FLOOR PLAN
(1ST,3RD,5TH,7TH,9TH,&11TH)
TYPE 7

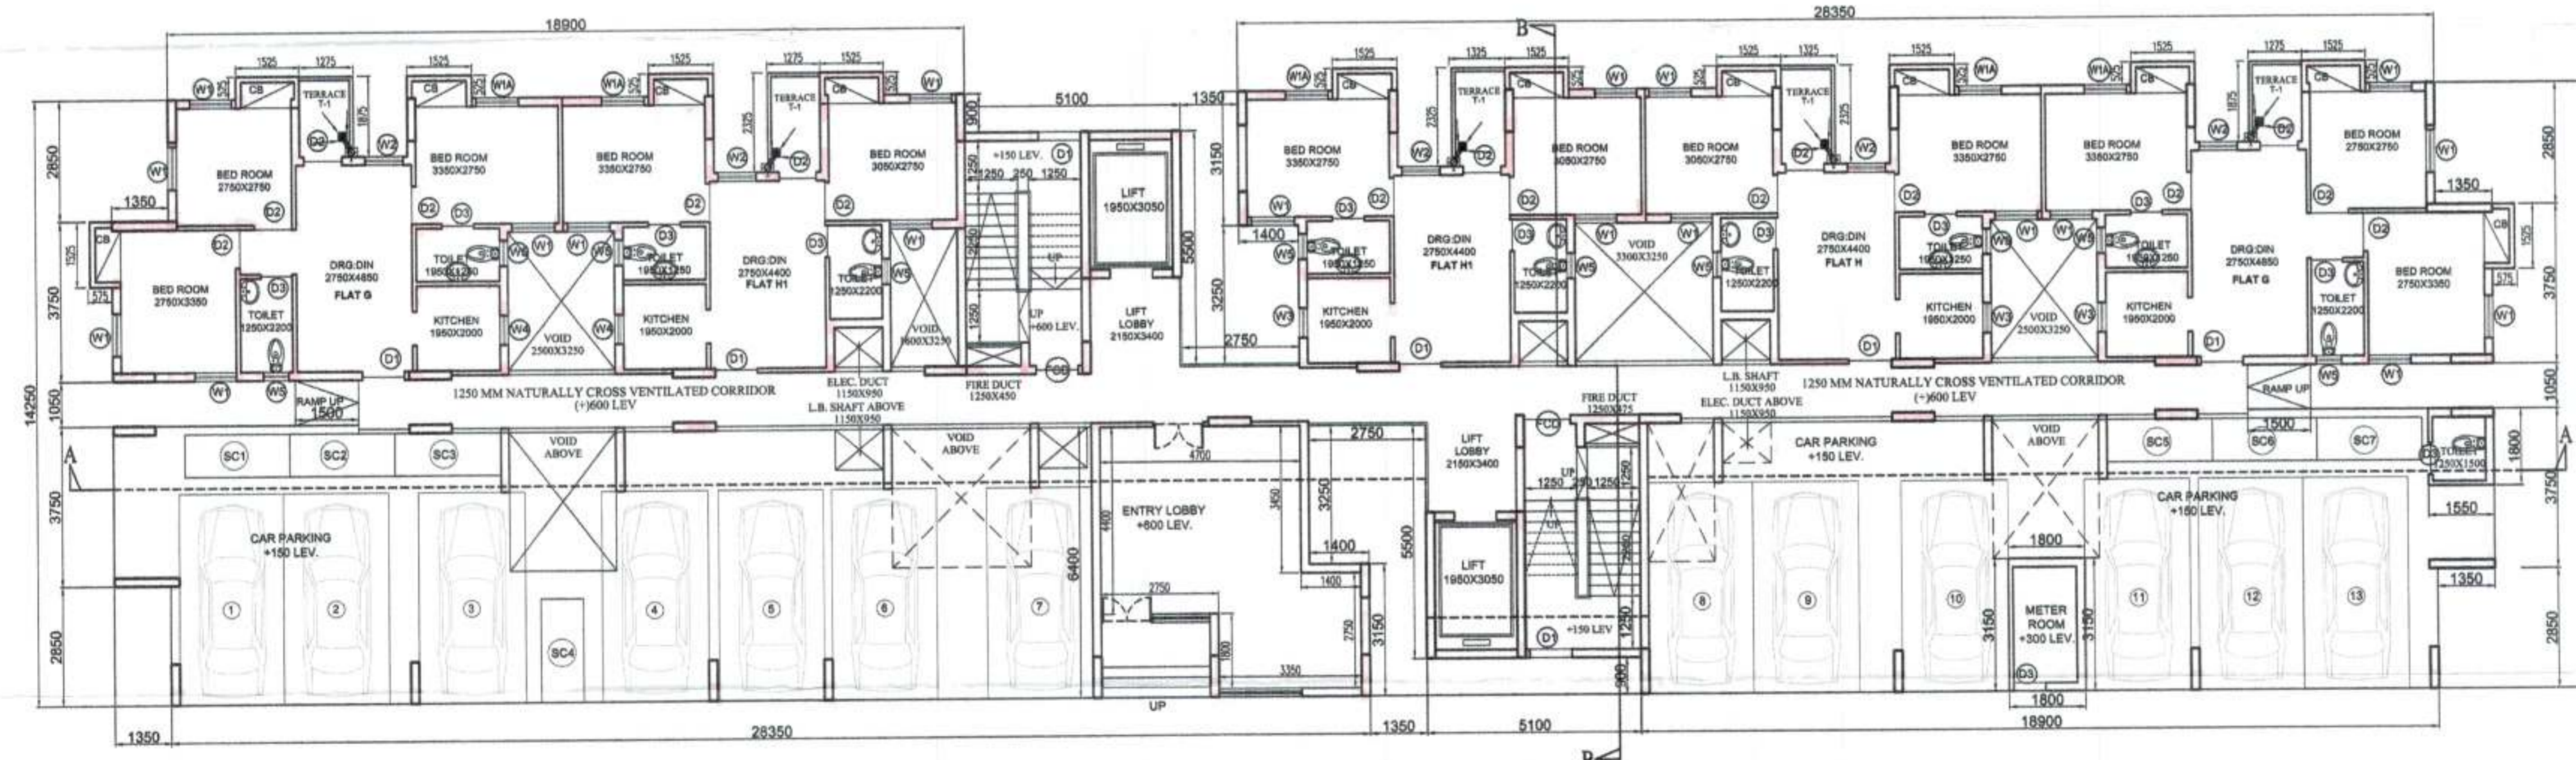

GROUND FLOOR PLAN
TYPE 7

PROJECT
PROPOSED ALTERATION OF PREVIOUSLY SANCTIONED VIDE SL. NO. B.O.C8 DATED 28.9.2018 AGAINST PETITION NO. 749 OF 2018-19 FOR G+12 STOREYED AFFORDABLE HOUSING UNDER PRADHAN MANTRI AWAS YOJANA AT MUNICIPAL HOLDING NO. 29 , KANAILA GOSWAMI SARANI (PREVIOUSLY KNOWN AS RAILAND ROAD), UNDER CIRCLE NO. 'F', OF THE SERAMPORE MUNICIPALITY COMPRISED IN L.R. DAG NOS. 2501, 2502, 2503, 2504, 2528, 2573, 2574, 2575, 2576, 2577, 2578, 2579, 2580, 2581, 2582, 2583, 2584, 2585, 2590, 2594, 2596, 2597, 2642, 2643, MOUZA: MAHESH, P.S. SERAMPORE, J.L.: 15, L.R. KHATIAN NO. 11337,P.O. SERAMPORE, PIN: 712201, DISTRICT HOOGHLY, WEST BENGAL.

OWNER :
EDEN REALTY PVT. LTD
TITLE :
GROUND FLOOR &
1ST,3RD,5TH,7TH,9TH,11TH FLOOR PLAN
(TYPE-7)

SCHEDULE OF DOORS & WINDOWS

DOORS			WINDOWS		
TYPE	WIDTH	HEIGHT	TYPE	WIDTH	HEIGHT
D1	1000	2100	W1	1200	1200
D2	900	2100	W2	1000	1200
D3	750	2100	W3	900	900
SD1	2250	2100	W4	600	900
SD2	2550	2100	W5	750	1200
			W6	800	425
			W7	600	425

- SPECIFICATION**
1. ALL DIMENSIONS ARE IN MM UNLESS IT IS MENTIONED.
 2. ALL EXTERNAL BRICK WALLS ARE 200 MM THICK AND INTERNAL 100 MM THICK.
 3. ALL BRICKWORK PLASTERING INSIDE OR OUTSIDE ARE IN THE RATIO OF 1:4 RESPECTIVELY AND OUTSIDE PLASTERING CONTAINS WATER PROOFING.
 4. ALL CIVIL WORKS ARE AS PER IS 456 AND ALL REINFORCEMENT AS PER IS 1178.
 5. ALL R.C.C. WORKS ARE IN THE RATIO M-25.
 6. ALL PRECAUTIONARY MEASURES SHALL BE TAKEN AT THE TIME OF CONSTRUCTION.
 7. DEPTH OF WATER RESERVOIR SHALL NOT BE MORE THAN THE DEPTH OF MAIN COLUMN FOUNDATION.

EDEN REALTY VENTURES PVT. LTD.

CONSTITUTED ATTORNEY OF PYRAMID ENCLAVE (P) LTD.

SIGNATURE OF OWNER
 WE DO HEREBY CERTIFY THAT THE FOUNDATION AND SUPERSTRUCTURE OF THE BUILDING PROPOSED FOR CONSTRUCTION AT HOLDING NO. 29, KANAILA GOSWAMI SARANI, UNDER CIRCLE NO. 'F', OF THE SERAMPORE MUNICIPALITY COMPRISED IN L.R. DAG NOS. 2501, 2502, 2503, 2504, 2528, 2573, 2574, 2575, 2576, 2577, 2578, 2579, 2580, 2581, 2582, 2583, 2584, 2585, 2590, 2594, 2596, 2597, 2642, 2643, MOUZA: MAHESH, P.S. SERAMPORE, J.L.: 15, L.R. KHATIAN NO. 11337, P.O. SERAMPORE, PIN: 712201, DISTRICT HOOGHLY, WEST BENGAL, HAVE BEEN SO DESIGNED BY ME / US. WE WILL MAKE SUCH FOUNDATION AND SUPERSTRUCTURE SAFE IN ALL RESPECT INCLUDING THE CONSIDERATION OF BEARING CAPACITY AND SETTLEMENT OF SOIL, ETC.

SIGNATURE OF GEOTECHNICAL ENGINEER
 GEOTECH ENGINEERS PVT.LTD.
 ALOK ROY
 GTE-1/11
 6A, MILON PARK, GARIA, KOLKATA-700084.

SIGNATURE OF STRUCTURAL ENGINEER
 BIBEK BIKASH MULLICK
 E.S.E. - 1/75
 KOLKATA MUNICIPAL CORPORATION
 BIBEK BIKASH MULLICK

SIGNATURE OF ARCHITECT
 MALAY KUMAR GHOSH
 Regn. No. CA/92/14854
 35A, Dr. Sarat Banerjee Road
 Kolkata - 700 029

SIGNATURE OF ARCHITECT
 MALAY KUMAR GHOSH
 REGN. NO. CA/92/14854
 35A, DR. SARAT BANERJEE ROAD,
 KOLKATA-700 029

ARCHITECTS
SPACE
 35A, DR. SARAT BANERJEE ROAD,
 KOLKATA 700-029
 PH.NO- 2465-4130,4159

THIS DRAWING IS A PROPERTY OF SPACE, 35A, SARAT BANERJEE ROAD, KOLKATA-700 029. ANY MODIFICATION, CHANGES, DEVIATIONS IS NOT PERMISSIBLE WITHOUT PRIOR INTIMATION TO SPACE IN THE CONTRARY, THIS WILL BE TREATED AS ILLEGAL ACT.

A-32

Petition No. 088 2020-2021 Type - 2
Permission for construction as
proposed and plan is granted
Vide SI No. B.O.A. 8. 2020 corresponding
B.O.A. Meeting Dt. 12.02.21 330, 370, 540, 740
Dated 12/02/21 7th 81st 1st

Chairperson
Board of Administrators
Serampore Municipality

14/4/21

1. This plan is valid for three years and may be revalidated for the further two years on payment of necessary charges with production of original plan allowing with prescribed form.
2. Within one month in the completion of new construction or a suitable portion thereof, the owner must be informed this to the Municipal Authority for interim assessment on a prescribed form.

This is a case of addition & alteration of previously approved plan. This may be approved subject to observation of West Bengal Municipal Building Rule of 2(A) of Rule 31

Nirbanjan Roy
Advisor (B.E Civil)
Serampore Municipality
Ex Chief Engineer
M.E.D

Chandrasit Chakrabarti
Urban Infrastructure Expert
Serampore Municipality