
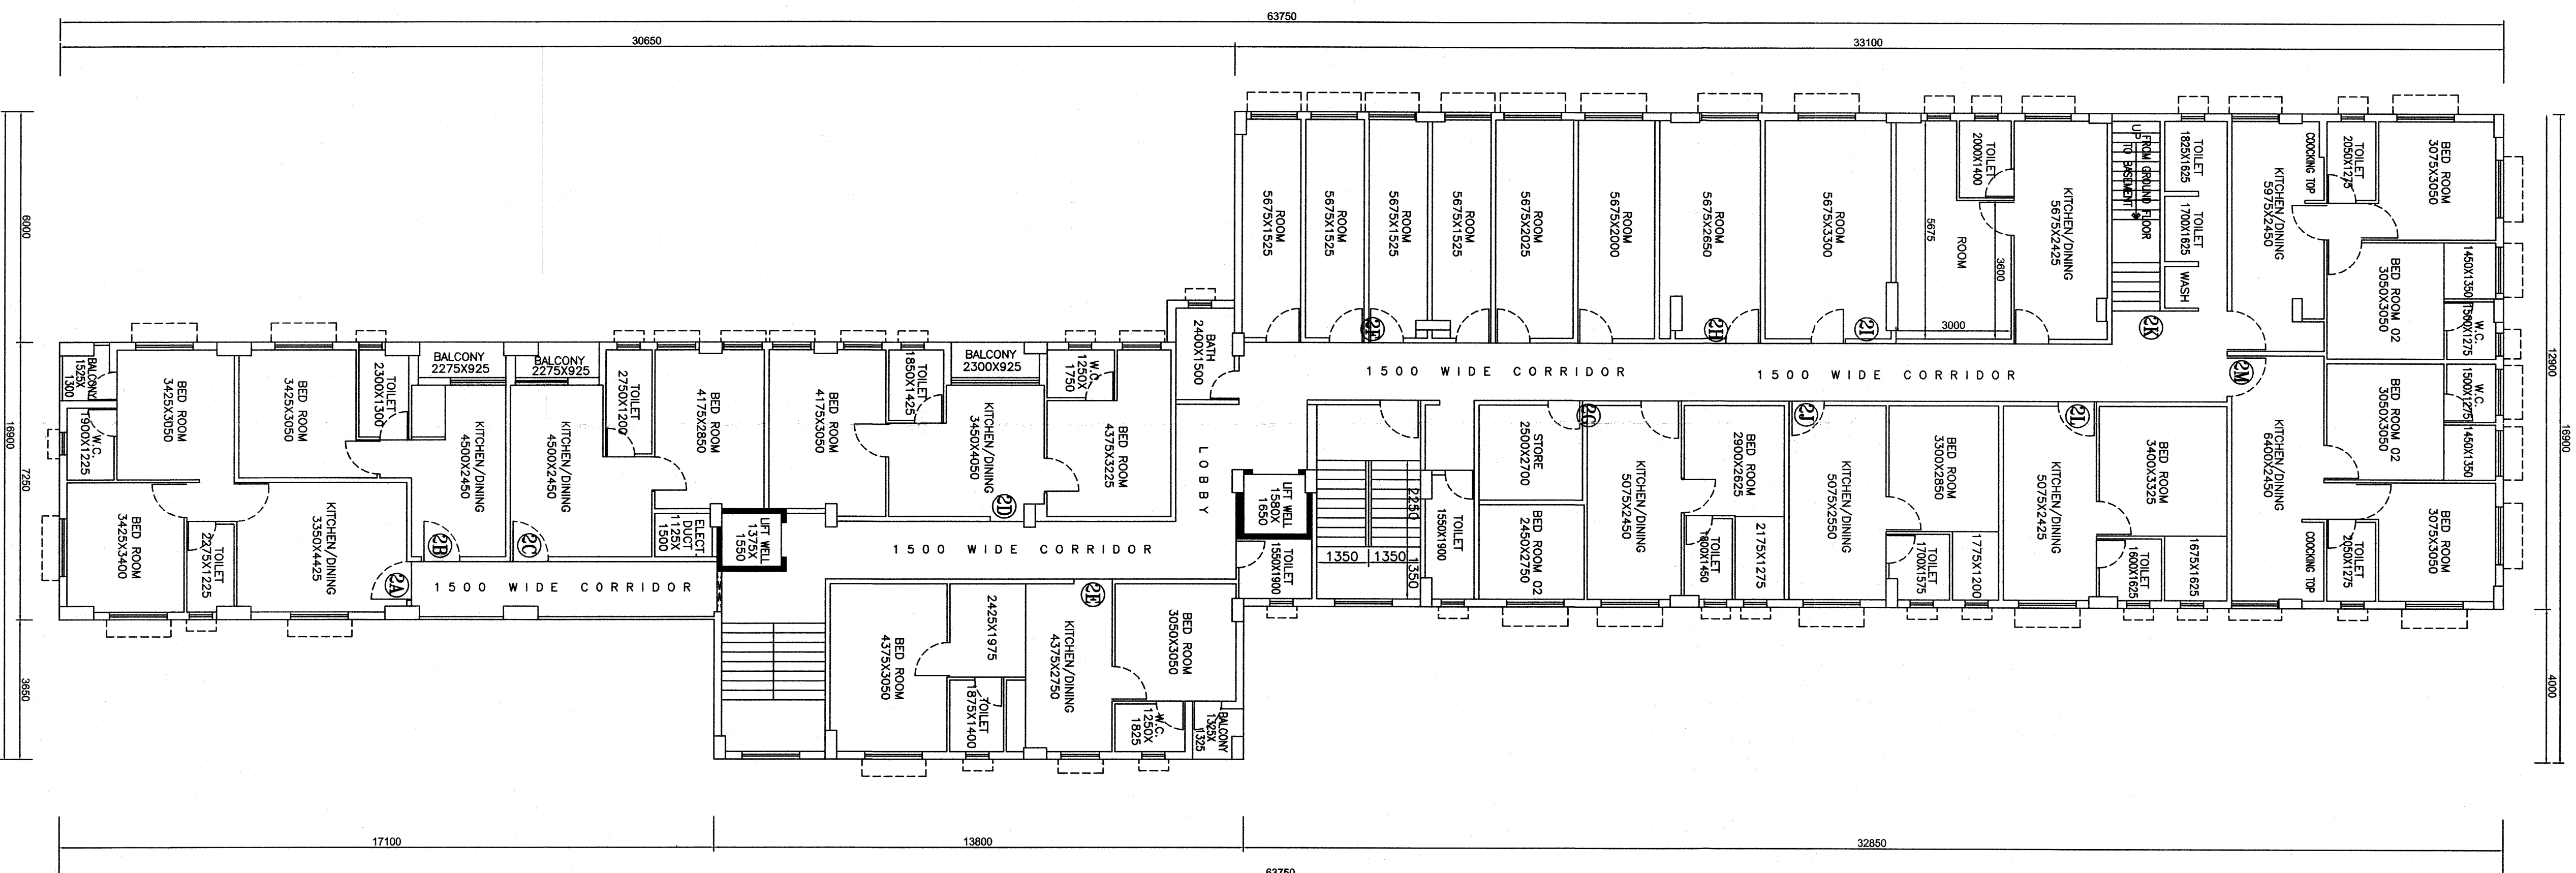


PLAN OF BASEMENT + GROUND + FOUR STORED RESIDENTIAL BUILDING AT PREMISES NO:- 82A, NIMTOLEA GHAT STREET, KOLKATA-700 006, IN WARD NO:-020,BOROUGH-II,P.S.-JORABAGAN, WITHIN THE KOLKATA MUNICIPAL CORPORATION, AS PER BUILDING PERMIT NO:-2014020010, DATED-11.07.2014, COMPLYING K.M.C. BUILDING RULE-2009, UNDER SECTION 393 OF K.M.C. ACT-1980. SUBSEQUENTLY RE-VALIDATE FROM 08.12.2020 TO 07.12.2025 & SUBSEQUENTLY REVISED THE PLAN VIDE SL. NO:-005/E.F./Bldg./Br-II/19-20, DATED-26.06.2019. COMPLYING RULE-26(2)(a) & (2)(b) OF K.M.C. BUILDING RULE-2009 APPROVED BY Dy.C.E. (N) Bldg. DATED-28.03.2019.

SCALE-1:100

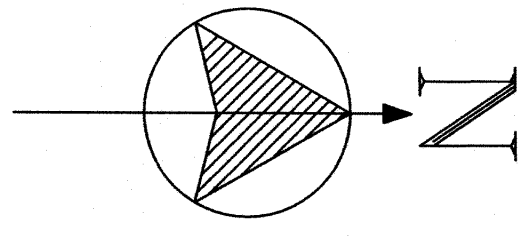

FIRST FLOOR PLAN
SCALE-1:100

Constituted Attorney of
Asitok Jhaibhawanika
Manoj Jhaibhawanika
Aditya Jhaibhawanika
Anni Jhaibhawanika
Asitok Jhaibhawanika
SIGNATURE OF OWNERS

Komal Seal
KAMALESH SEAL, B. Tech (Civil)
L.B.S. No.: 1020 (Class-I)
The Kolkata Municipal Corporation
SIGNATURE OF L.B.S.