


TO HALDIA ← NATIONAL HIGHWAY NO. 116 → TO KOLAGHAT

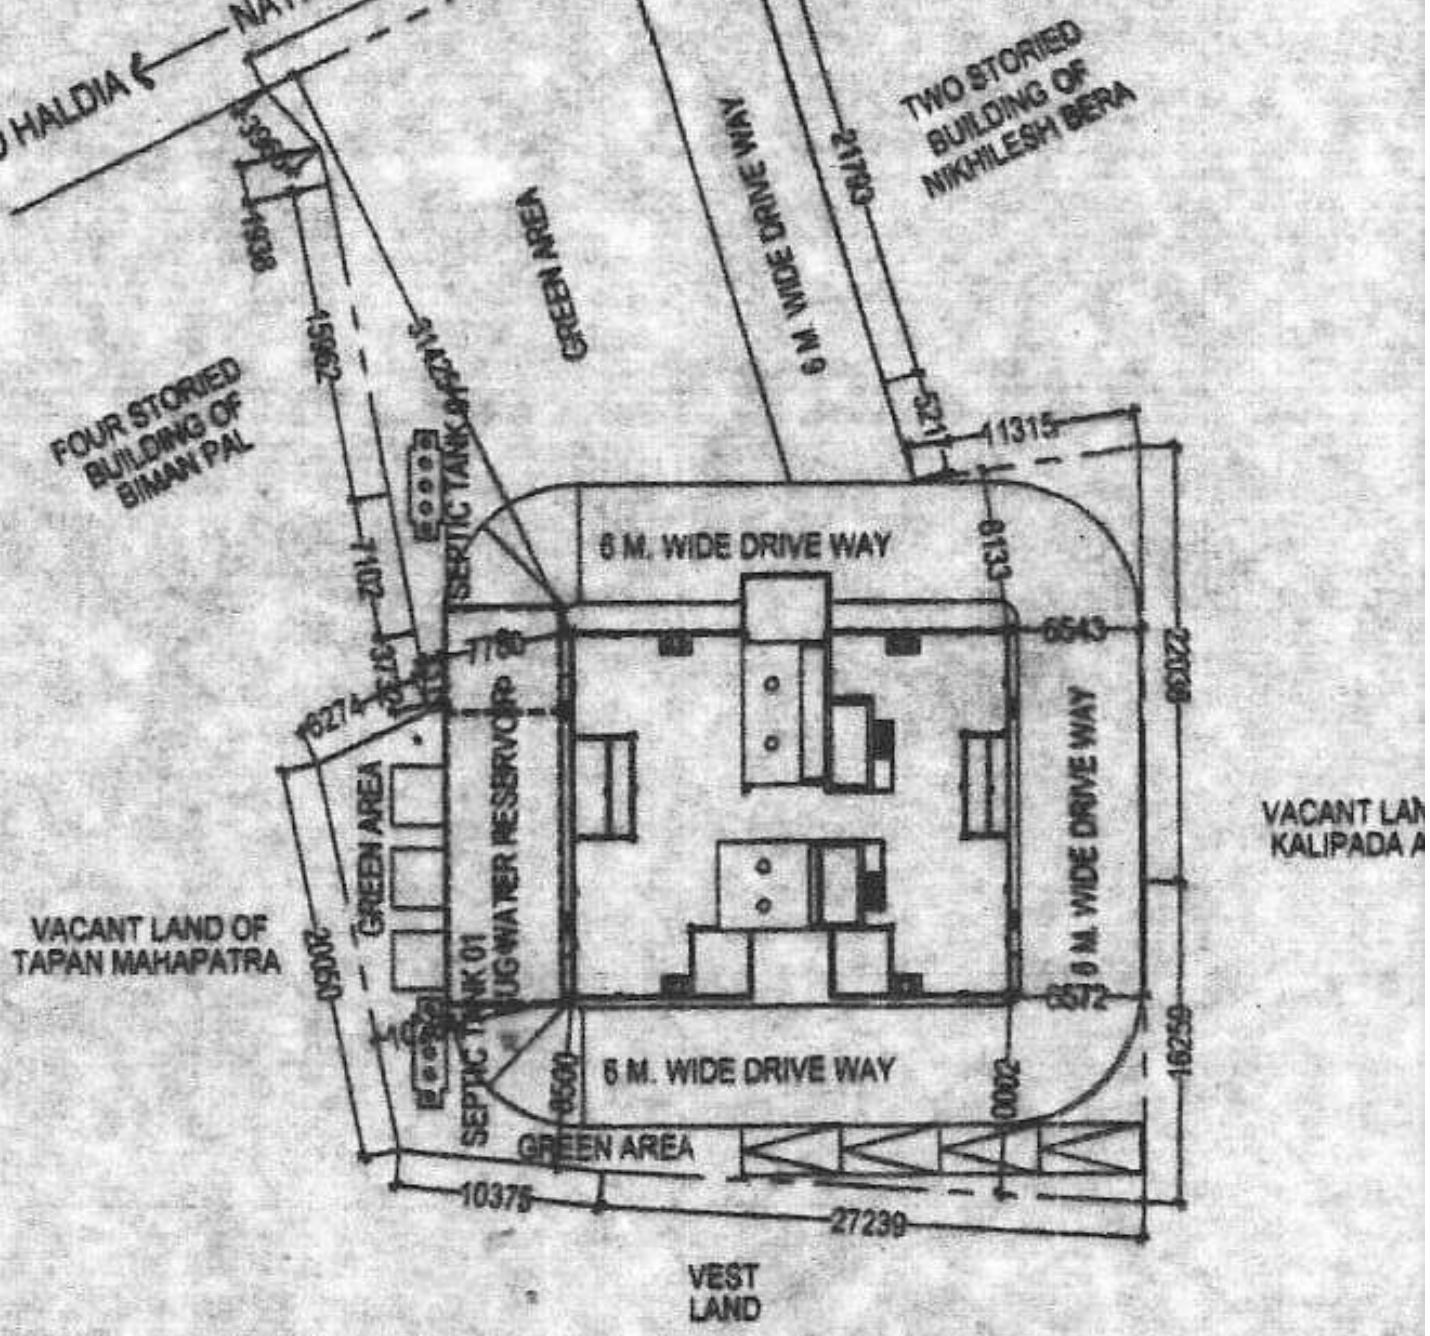

SITE PLAN
SCALE- 1:600

