


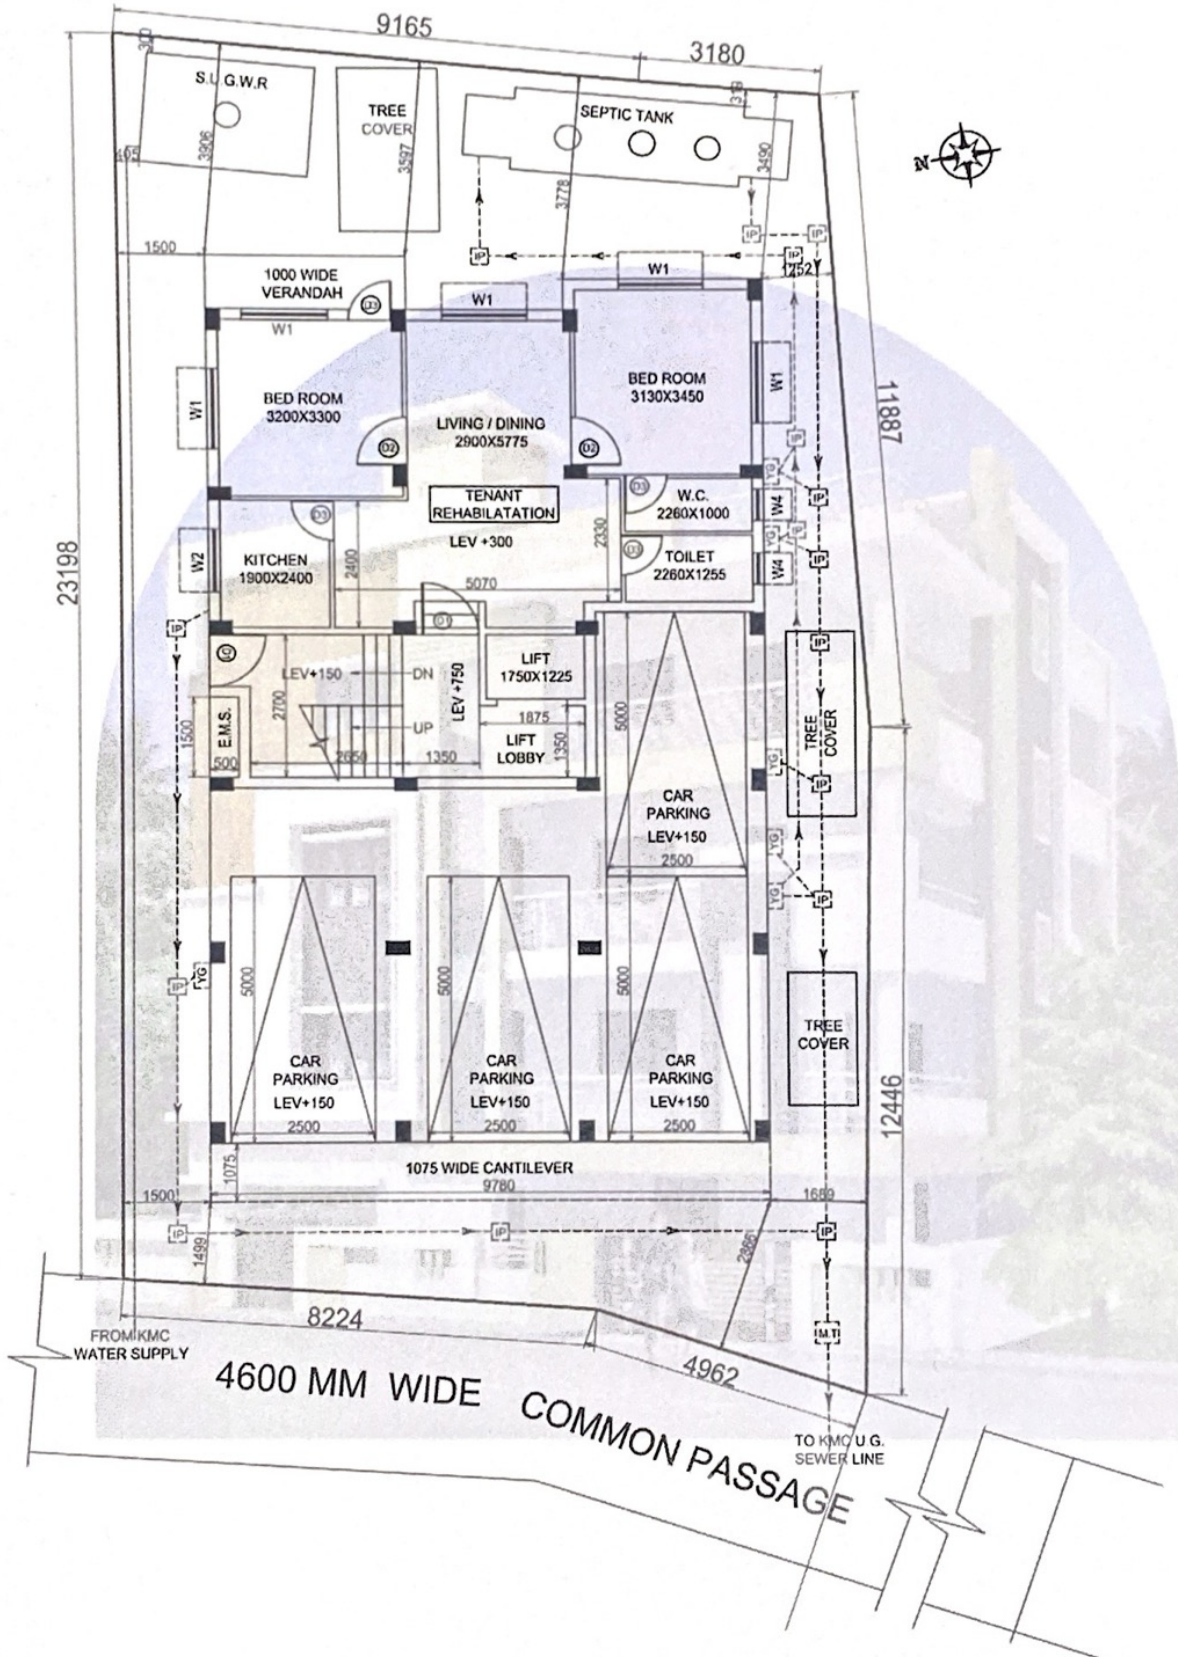

LOCATION PLAN



Latitude: 22°27'56" N
Longitude: 88°23'14" E

GANAPATI BUILDERS

Proprietor