
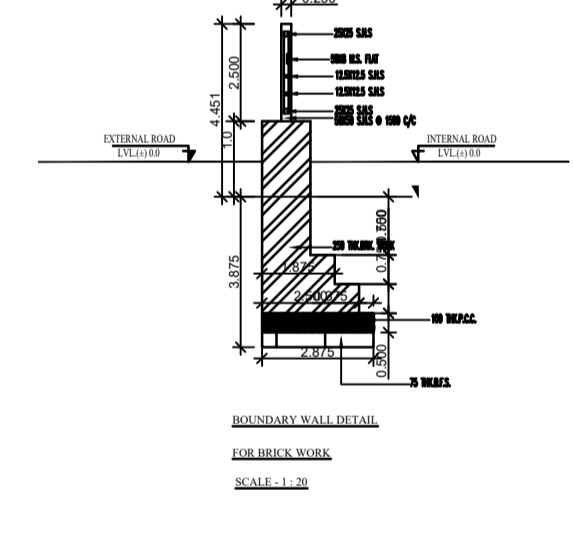
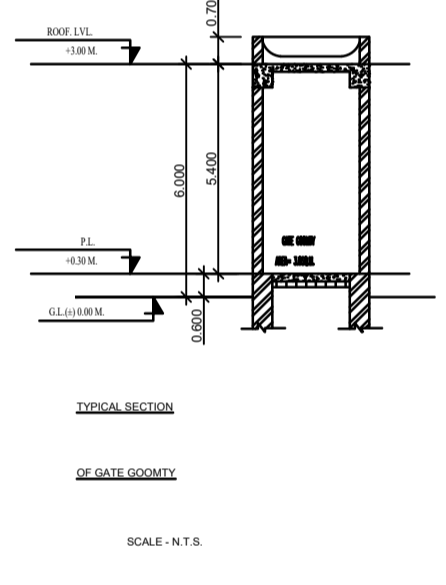
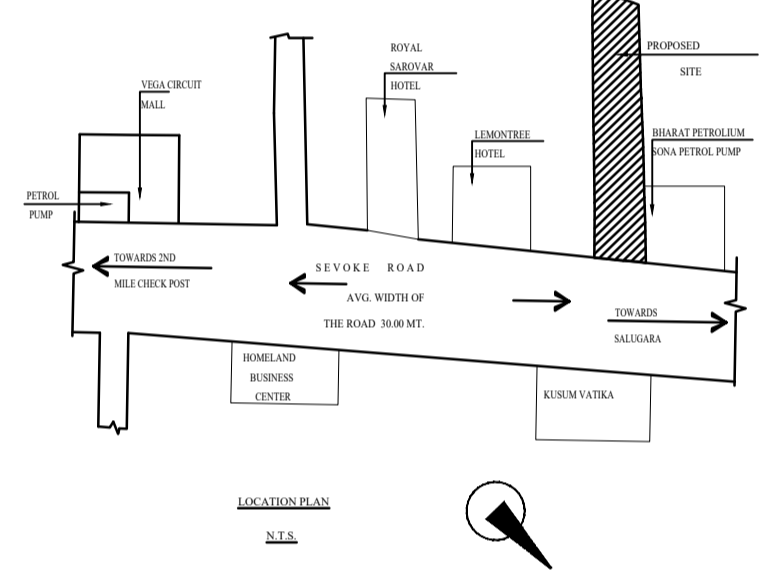
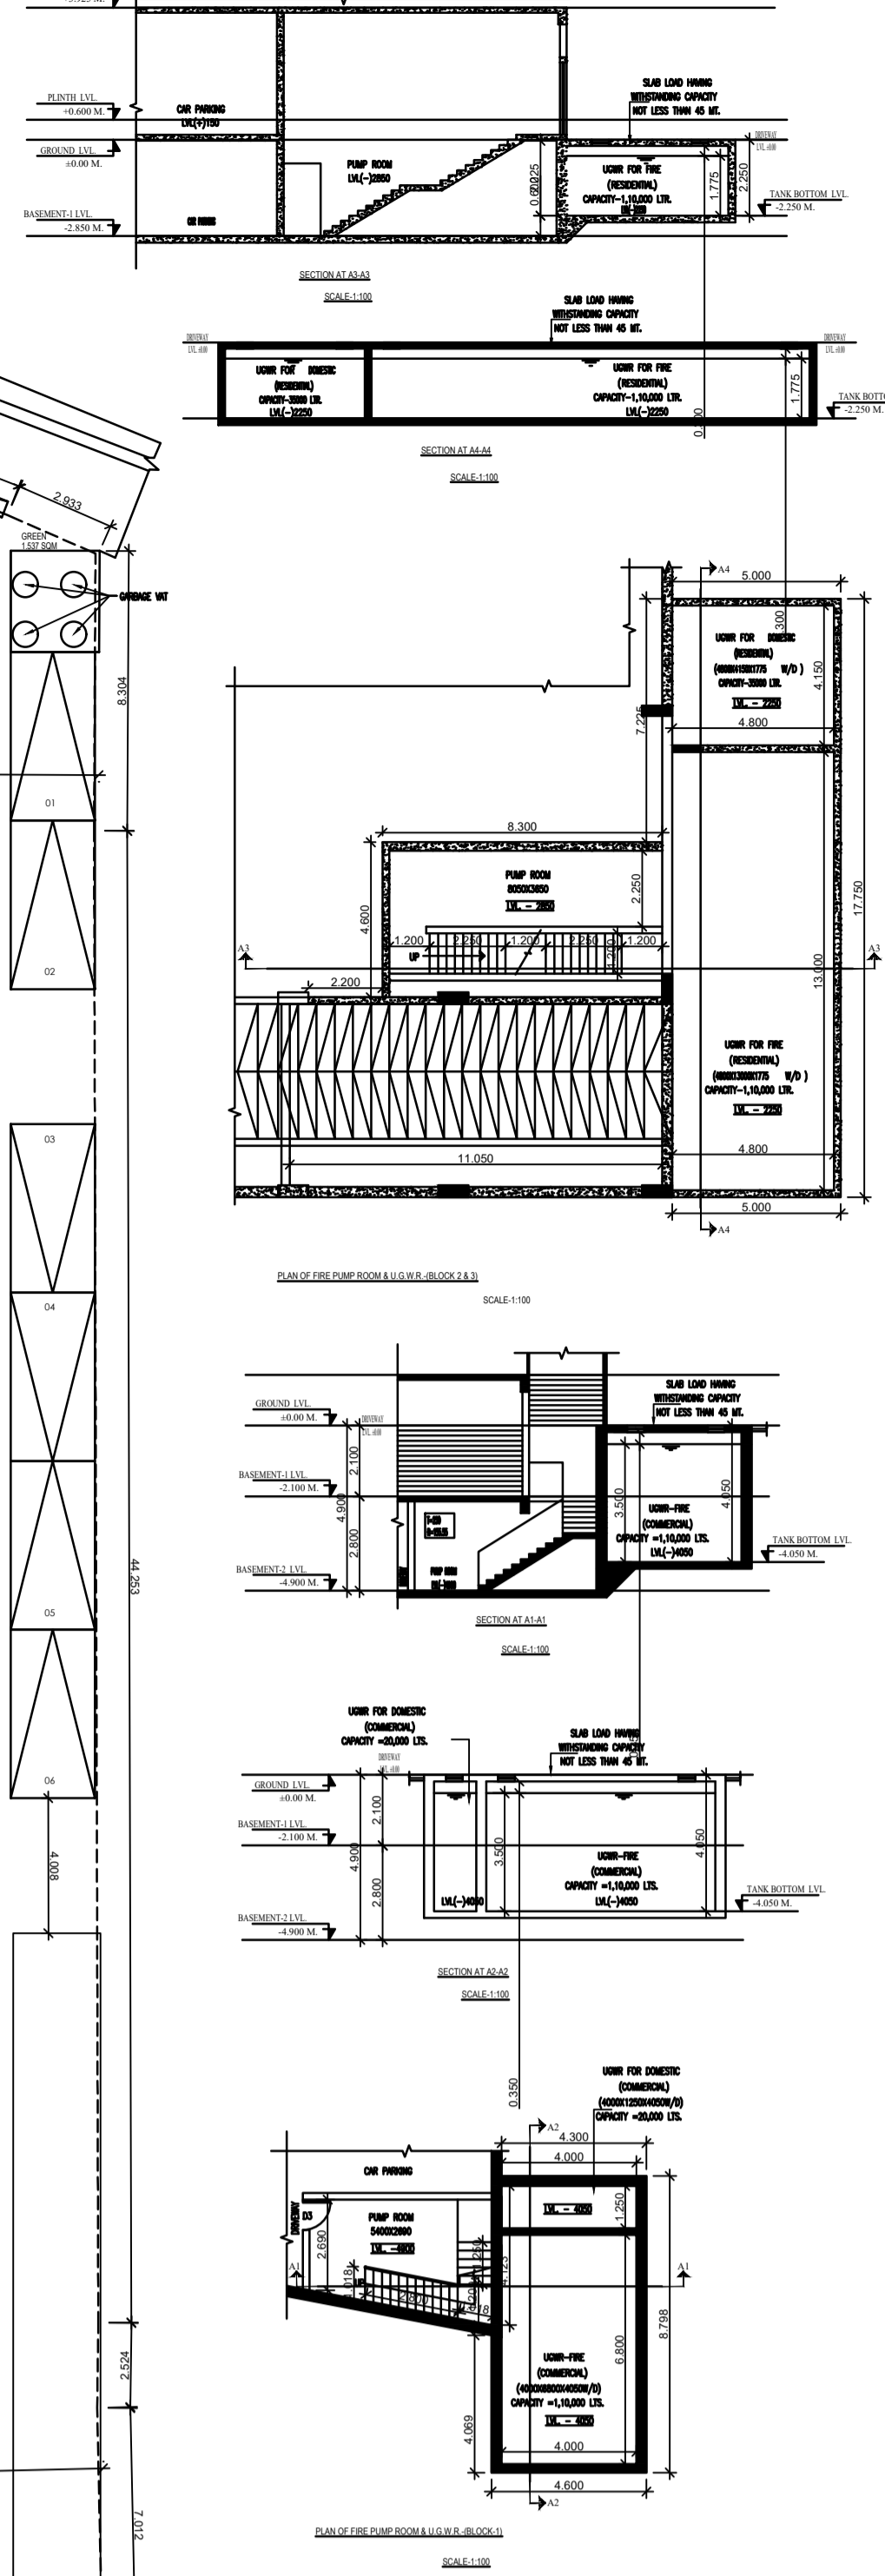


SEWAGE TREATMENT PLANT PLAN
AT LEV. P-P'
SCALE - 1:50

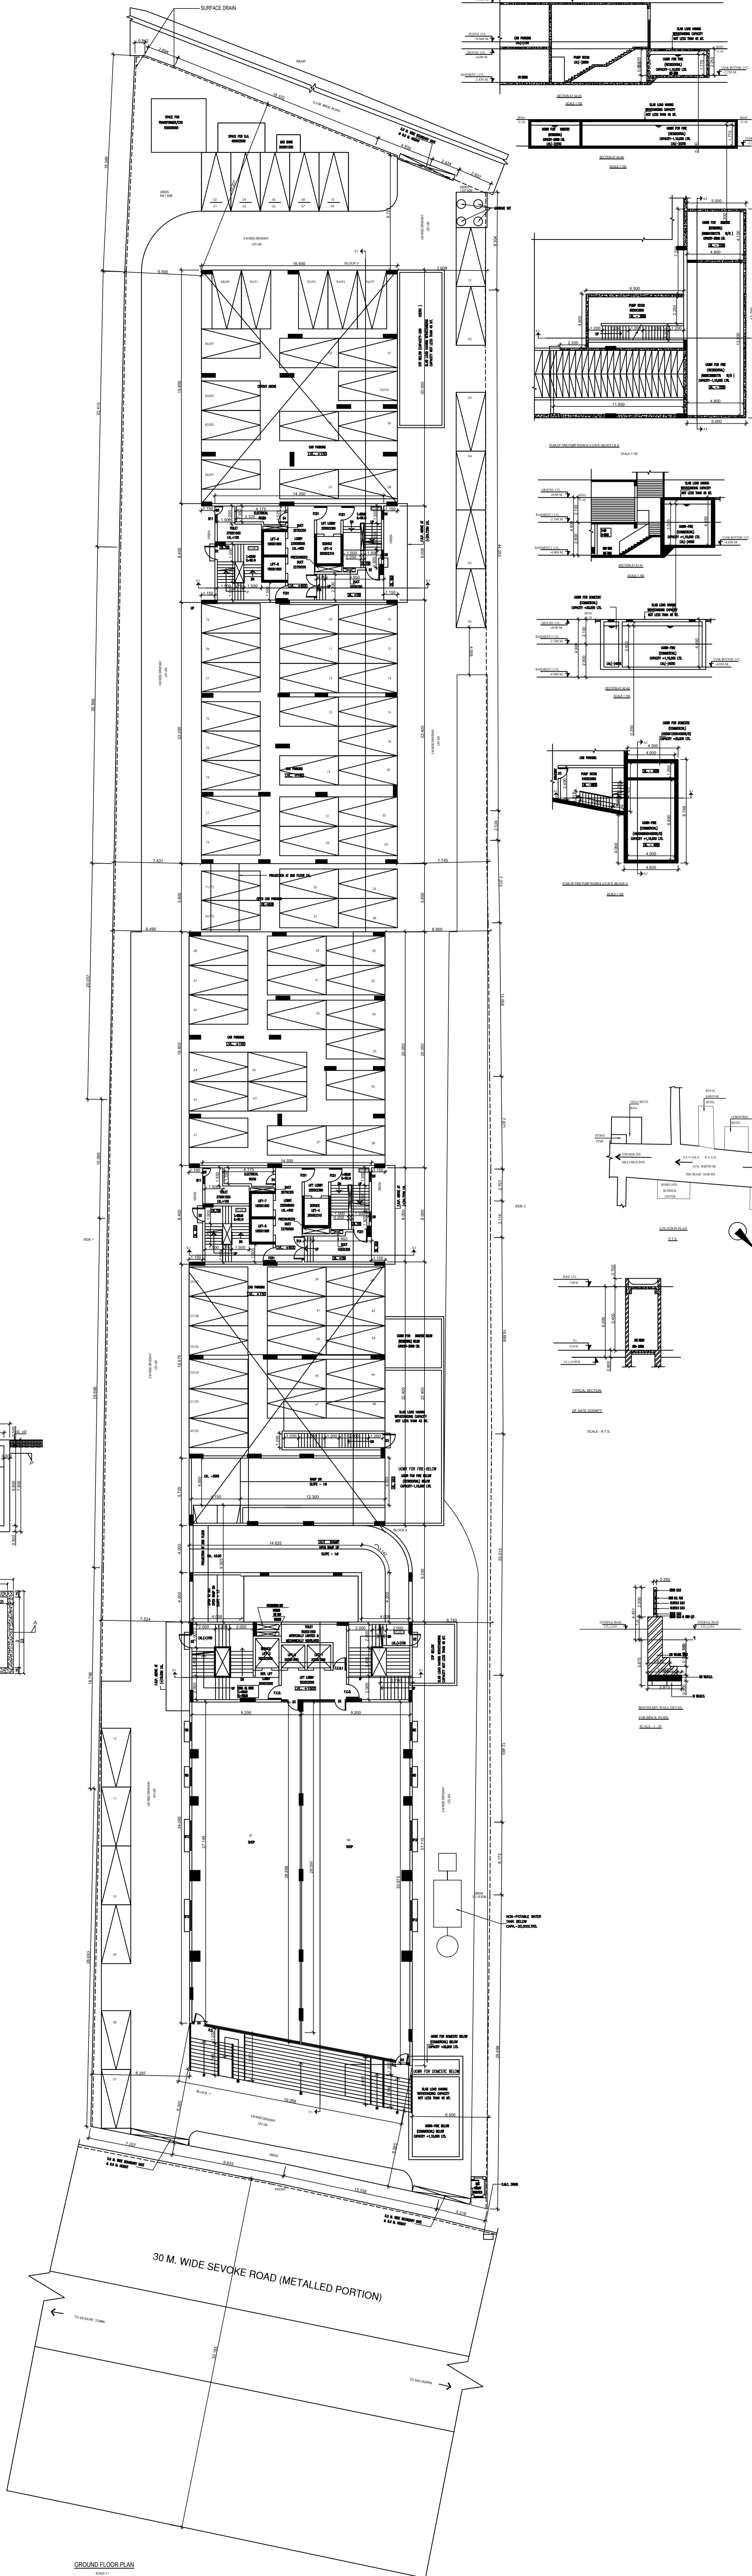



