



**CARPET AREA DETAILS OF PREMISES NO. 42D, JAINUDDY MISTRY LANE,
K.M.C WARD NO.-82, BOROUGH NO.- IX, UNDER K.M.C. P.S. - CHETLA,
KOLKATA - 700027.**



SL.NO.	DESCRIPTION	FLOOR	AREA (SQ.M.)
1.	CARPET AREA	GROUND FLOOR	154.844
2.		FIRST FLOOR	154.844
3.		SECOND FLOOR	154.844
4.		THIRD FLOOR	154.844
TOTAL CARPET AREA (SQ.M.)			619.376

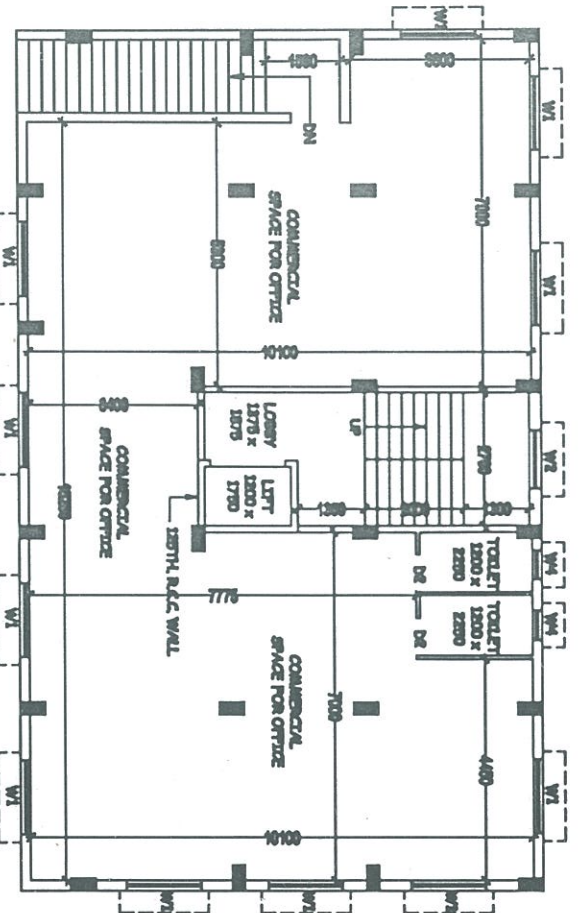

(COMMERCIAL) FIRST FLOOR PLAN

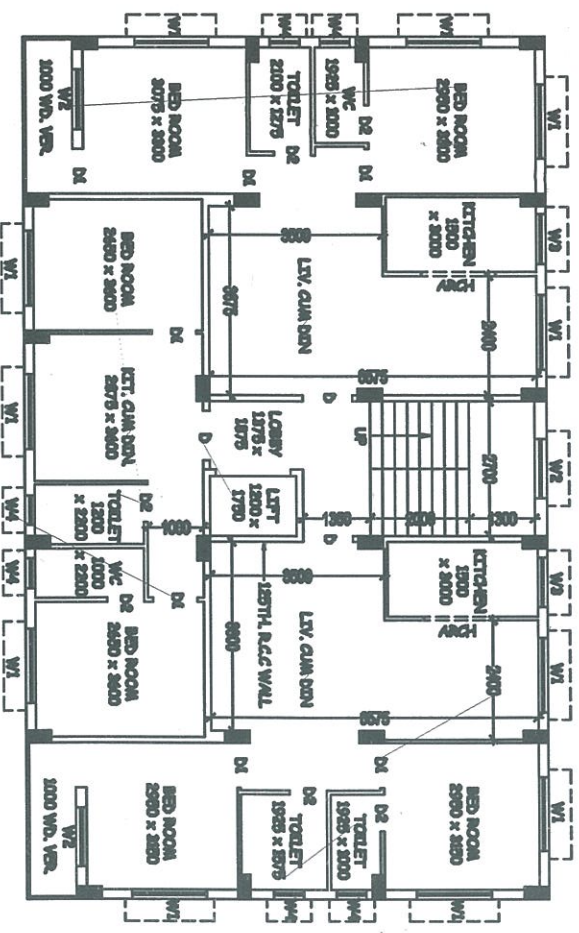

**TYPICAL FLOOR PLAN
(SECOND & THIRD FLOOR)**

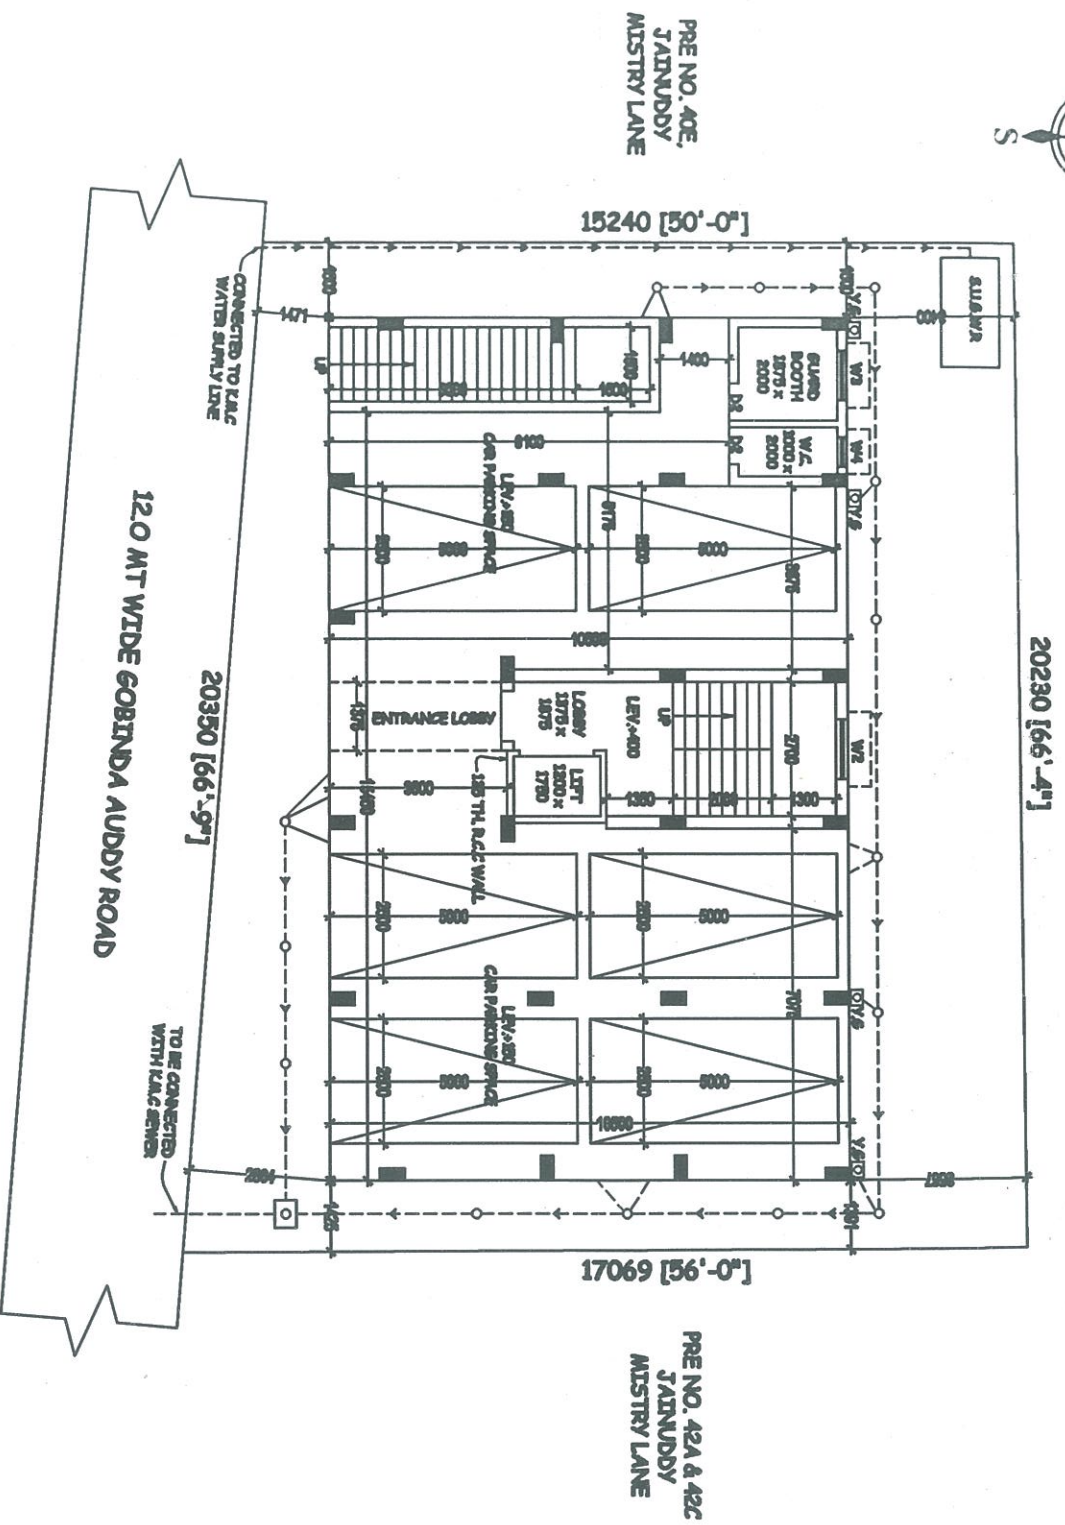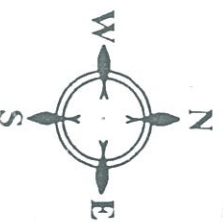

Lokenath Construction
Lokenath Construction
 Proprietor

SIGNATURE OF PROPRIETOR