


LAT:26°40'58"
LONG:88°24'07"

LAT:26°40'59"
LONG:88°24'11"

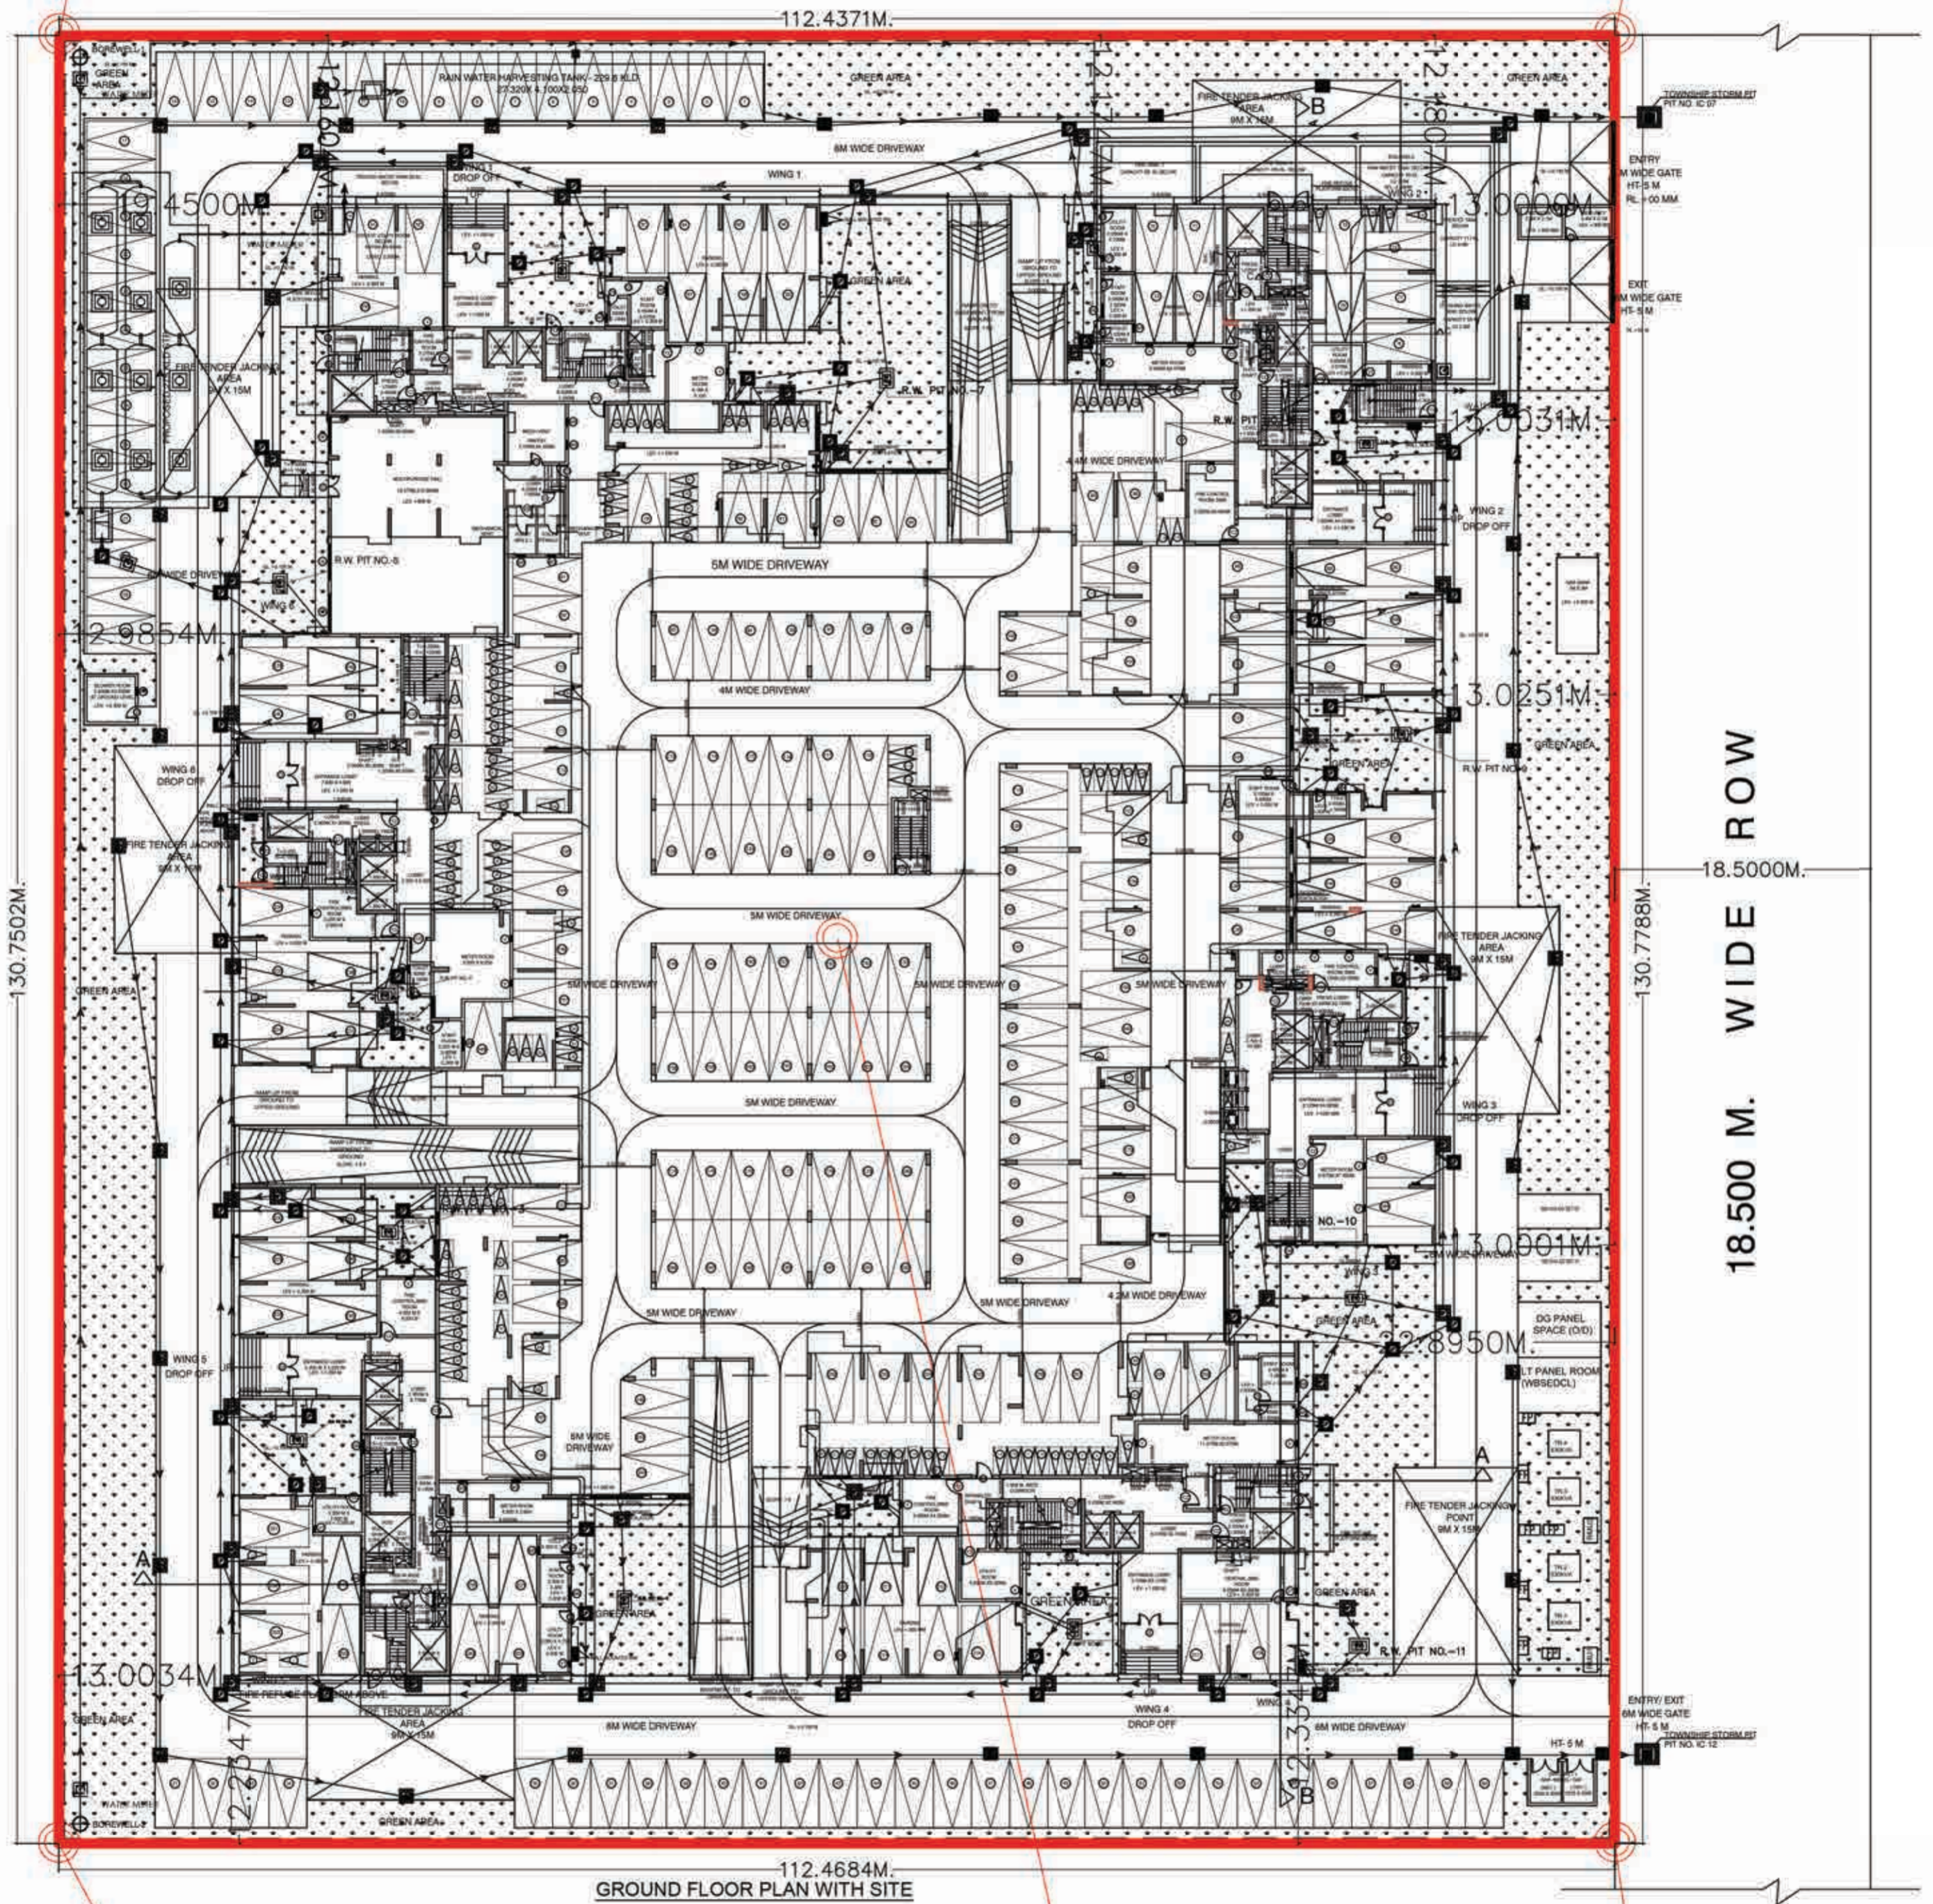

112.4684M.
GROUND FLOOR PLAN WITH SITE

LAT:26°40'54"
LONG:88°24'09"

LAT:26°40'56"
LONG:88°24'10"

LAT:26°40'55"
LONG:88°24'12"

COORDINATES OF 4 CORNERS AND CENTER OF THE PROJECT :

NORTH - 26°40'59"N EAST - 88°24'11"E
 NORTH - 26°40'55"N EAST - 88°24'12"E
 NORTH - 26°40'54"N EAST - 88°24'09"E
 NORTH - 26°40'58"N EAST - 88°24'07"E
 NORTH - 26°40'56"N EAST - 88°24'10"E

SITE PLAN OF PLOT NO.- HIG-1 AT
 UTSODHAARA : TEESTA TOWNSHIP AT
 MOUZA DABGRAM, J.L. NO.2, BLOCK
 RAJGANJ, DISTRICT : JALPAIGURI, P.O.:-
 SATELLITE TOWNSHIP, P.S.- NEW
 JALPAIGURI, PIN CODE:- 734 015, WEST
 BENGAL.

SIGNATURE OF OWNER

Kamal Kumar Perival
 KAMAL KUMAR PERIVAL
 CA-95-18679

SIGNATURE OF ARCHITECT

