


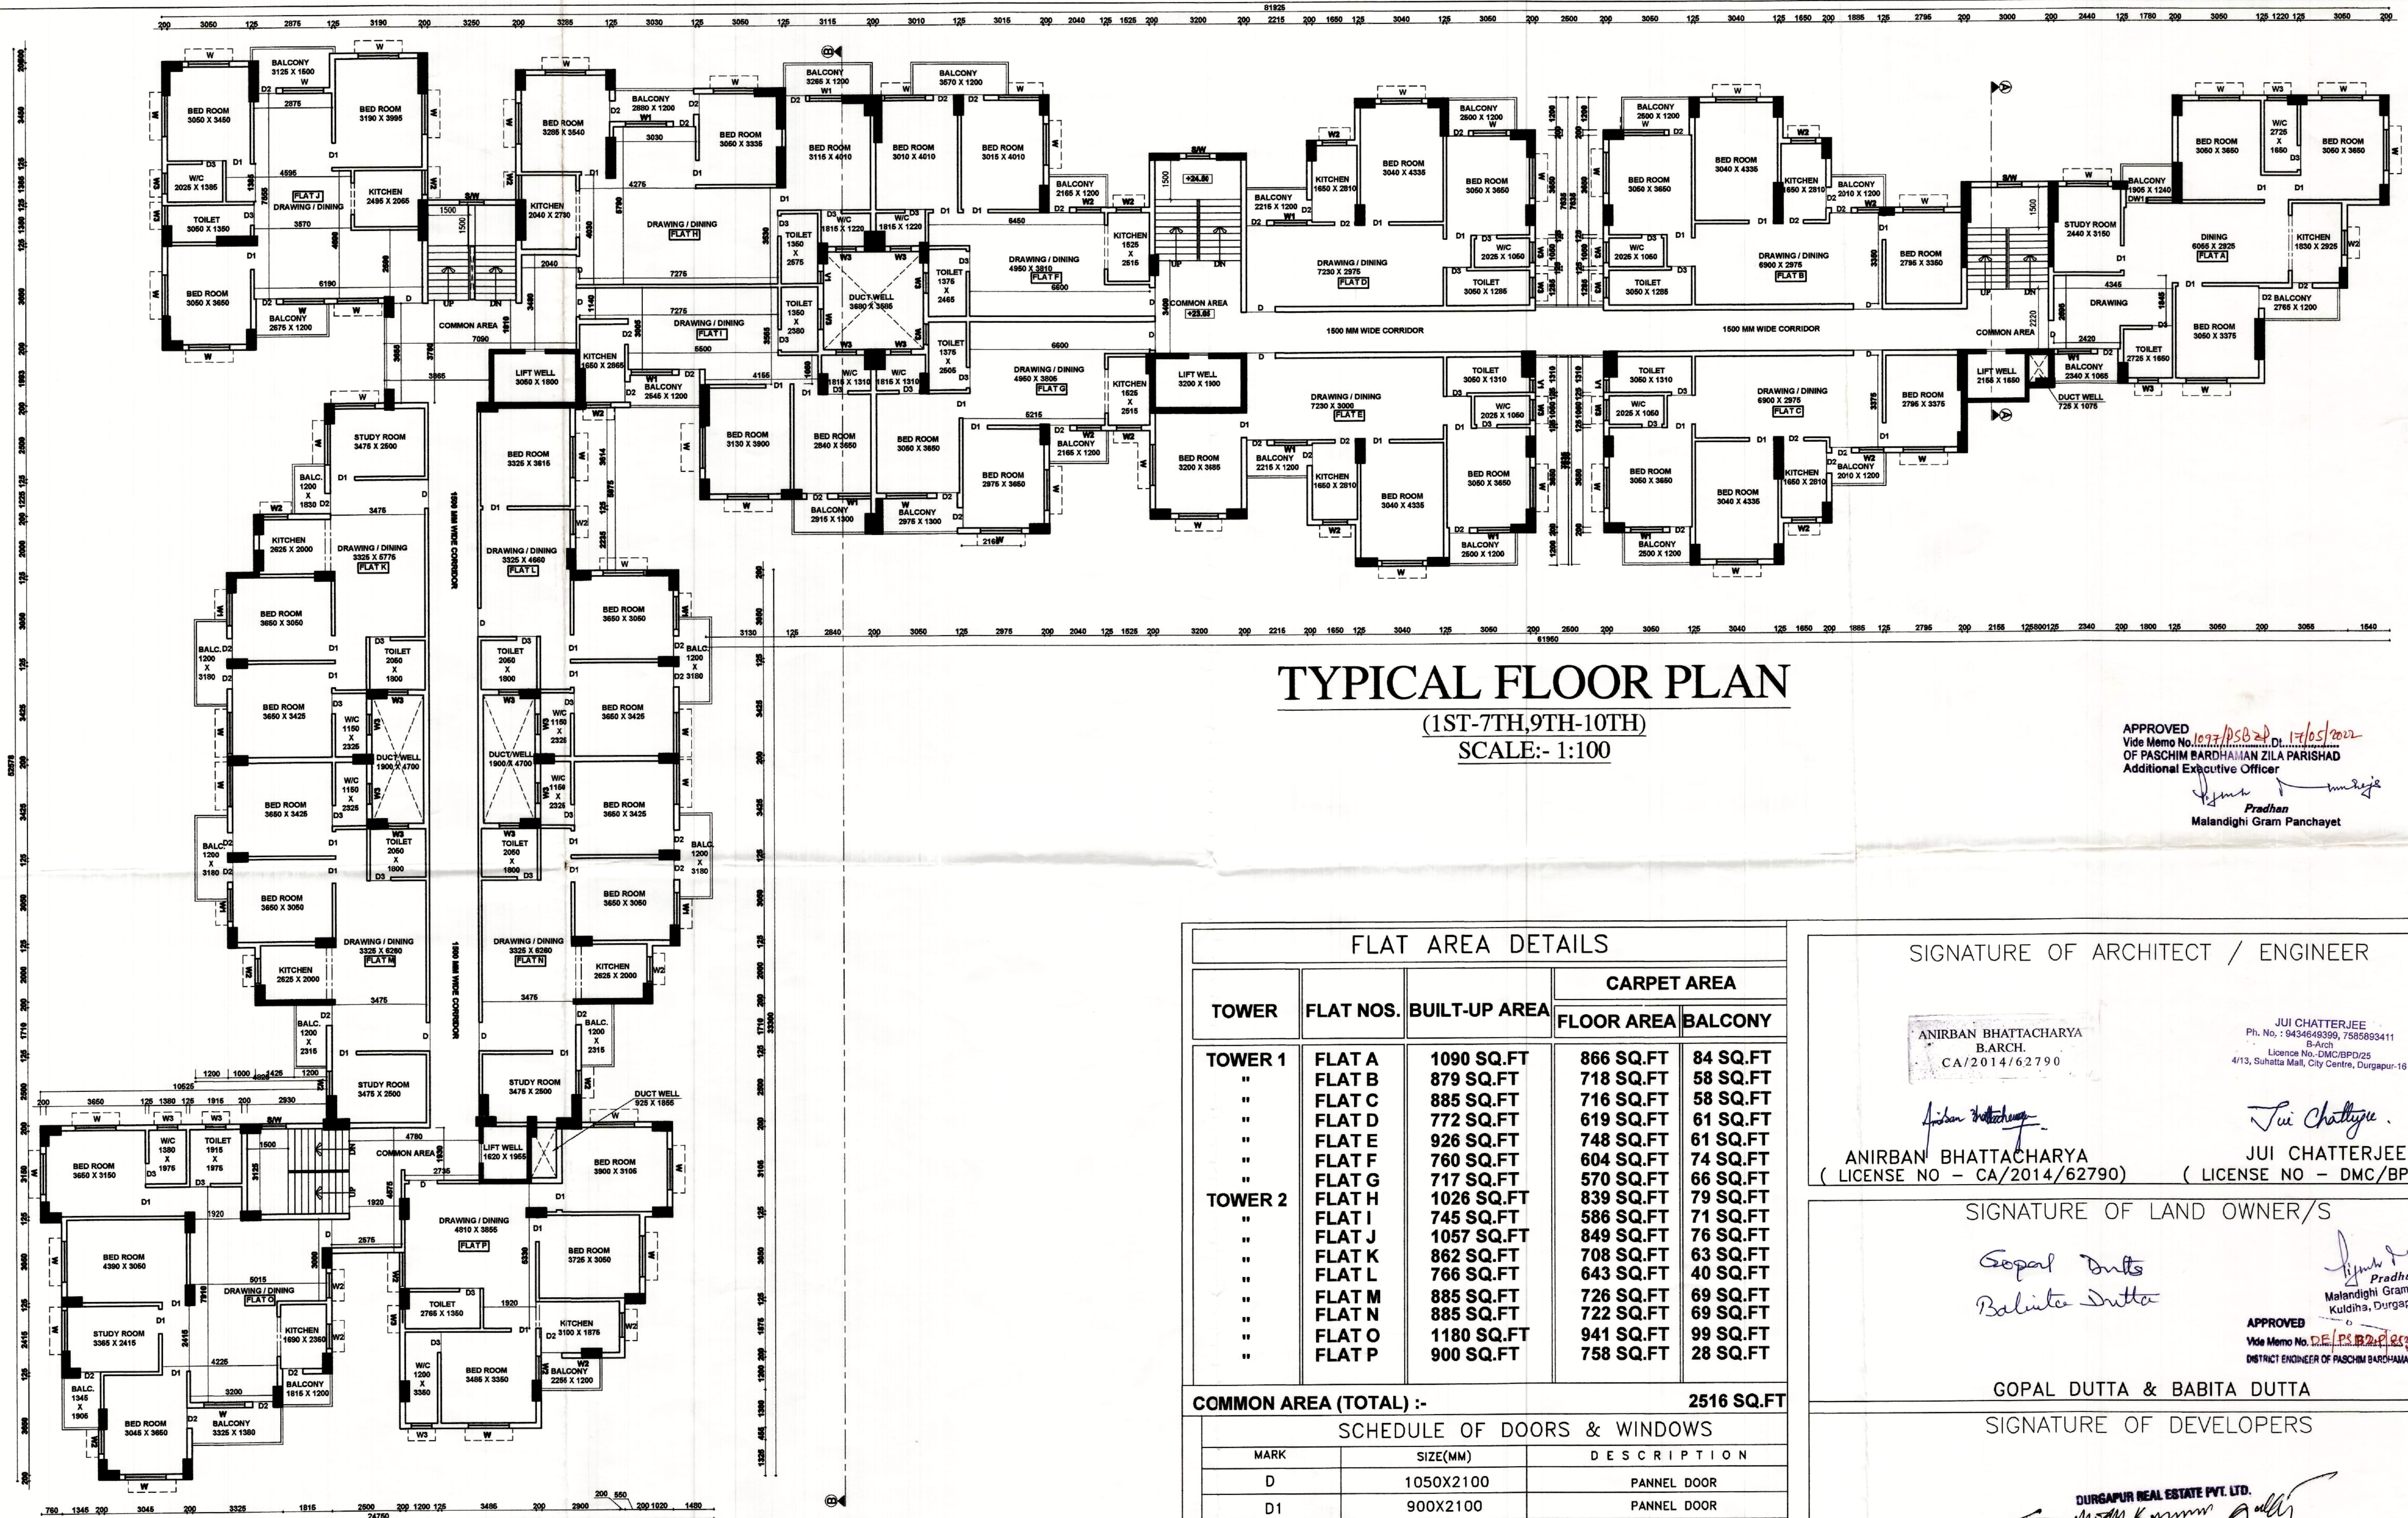

TYPICAL FLOOR PLAN
(1ST-7TH,9TH-10TH)
SCALE:- 1:100

APPROVED
Vide Memo No. 1097/PSB/2018-19/05/2022
OF PASCHIM BARDHAMAN ZILA PARISHAD
Additional Executive Officer
[Signature]
Pradhan
Malendighi Gram Panchayat

AREA STATEMENT	
1.) LAND AREA (AS PER DEED) :-	117.37 K / 7853.754 SQ.M
2.) PROP. BASEMENT FL. AREA:-	1659.8 SQ.M/17860 SQ.FT
3.) PROP. GROUND FL. AREA:-	1480.93 SQ.M/15935 SQ.FT
4.) PROP. TYP. FL. AREA (1ST-10TH):-	1566.094 SQ.M/16851 SQ.FT
6.) TOTAL TYP. FL. AREA (1ST-10TH):-	15660.94 SQ.M/168510 SQ.FT
8.) TOTAL FLOOR AREA (B+G+10):-	18801.67 SQ.M/202305 SQ.FT
9.) HEIGHT OF THE BUILDING :-	32.1 M
10.) NOS. OF PARKING :-	174 NOS.

NOTES:-
1. ALL DIMENSIONS ARE IN mm, CHAINAGE AND LEVELS ARE IN m. UNLESS OTHERWISE NOTED.
2. ALL STRUCTURAL DRAWINGS BE READ IN CONJUNCTION WITH ARCHITECTURAL DRAWING.
3. HEIGHT OF THE BUILDING IS 32.10 m.

PROJECT	Municipality
PROPOSED PLAN FOR ELEVEN (B+G+10) STORIED RESIDENTIAL APARTMENT OF DURGAPUR REAL ESTATE PVT. LTD. OVER, R.S. PLOT NO-1091,1092,1093,1094,1096, 1909,1910,1911, & 1102/1998(P), KHATAN NO:- 2503,2504, & 2958, IN MOUZA - ARRAH, J.L. NO - 91, P.S.- KANKSA, DIST. -PASCHIM BARDHAMAN.	APPROVED PANCHAYET
OWNERS-	DATE
DIRECTOR, SUBODH KUMAR DUTTA, DURGAPUR REAL ESTATE PVT. LTD.	12.05.2018

FLAT AREA DETAILS				
TOWER	FLAT NOS.	BUILT-UP AREA	CARPET AREA	
			FLOOR AREA	BALCONY
TOWER 1	FLAT A	1090 SQ.FT	866 SQ.FT	84 SQ.FT
	FLAT B	879 SQ.FT	718 SQ.FT	58 SQ.FT
	FLAT C	885 SQ.FT	716 SQ.FT	58 SQ.FT
	FLAT D	772 SQ.FT	619 SQ.FT	61 SQ.FT
	FLAT E	926 SQ.FT	748 SQ.FT	61 SQ.FT
	FLAT F	760 SQ.FT	604 SQ.FT	74 SQ.FT
	FLAT G	717 SQ.FT	570 SQ.FT	66 SQ.FT
TOWER 2	FLAT H	1026 SQ.FT	839 SQ.FT	79 SQ.FT
	FLAT I	745 SQ.FT	586 SQ.FT	71 SQ.FT
	FLAT J	1057 SQ.FT	849 SQ.FT	76 SQ.FT
	FLAT K	862 SQ.FT	708 SQ.FT	63 SQ.FT
	FLAT L	766 SQ.FT	643 SQ.FT	40 SQ.FT
	FLAT M	885 SQ.FT	726 SQ.FT	69 SQ.FT
	FLAT N	885 SQ.FT	722 SQ.FT	69 SQ.FT
	FLAT O	1180 SQ.FT	941 SQ.FT	99 SQ.FT
	FLAT P	900 SQ.FT	758 SQ.FT	28 SQ.FT

COMMON AREA (TOTAL) :-			2516 SQ.FT
SCHEDULE OF DOORS & WINDOWS			
MARK	SIZE(MM)	DESCRIPTION	
D	1050X2100	PANNEL DOOR	
D1	900X2100	PANNEL DOOR	
D2	750X2100	PANNEL DOOR	
D3	750X2100	P.V.C. DOOR AND FRAME	
D/W1	(750X2100)+(900X1200)	GLAZED WINDOW WITH GRILL	
W	1500X1200	GLAZED WINDOW WITH GRILL	
W1	1200 X 1200	- DO -	
W2	900X1200	- DO -	
W3	750X750	GLAZED LOUVRES	
SW	900X1500	- DO -	
EF	300 MM Ø	EXHAUST FAN	

SIGNATURE OF ARCHITECT / ENGINEER	
<i>[Signature]</i> ANIRBAN BHATTACHARYA BARCH. CA/2014/62790	JUI CHATTERJEE Ph. No. : 9434649399, 7585893411 B.Arch. Licence No.-DMC/BPD/25 4/13, Suhasta Mall, City Centre, Durgapur-16
SIGNATURE OF LAND OWNER/S	
<i>[Signature]</i> Gopal Dutta Babita Dutta	JUI CHATTERJEE (LICENSE NO - DMC/BPD/25)
SIGNATURE OF DEVELOPERS	
GOPAL DUTTA & BABITA DUTTA	
SUBODH KUMAR DUTTA DIRECTOR DURGAPUR REAL ESTATE PVT. LTD.	
TITLE ARCHITECTURAL DRAWING SHOWING TYPICAL FLOOR PLAN OF A B+G+X STORIED RESIDENTIAL APARTMENT.	
DRG.NO.: CC/2021/APT_SS/R-01/06-21	SHEET.NO.: 4 OF 11