


FOUNDATION LAYOUT SHOWING COLUMN

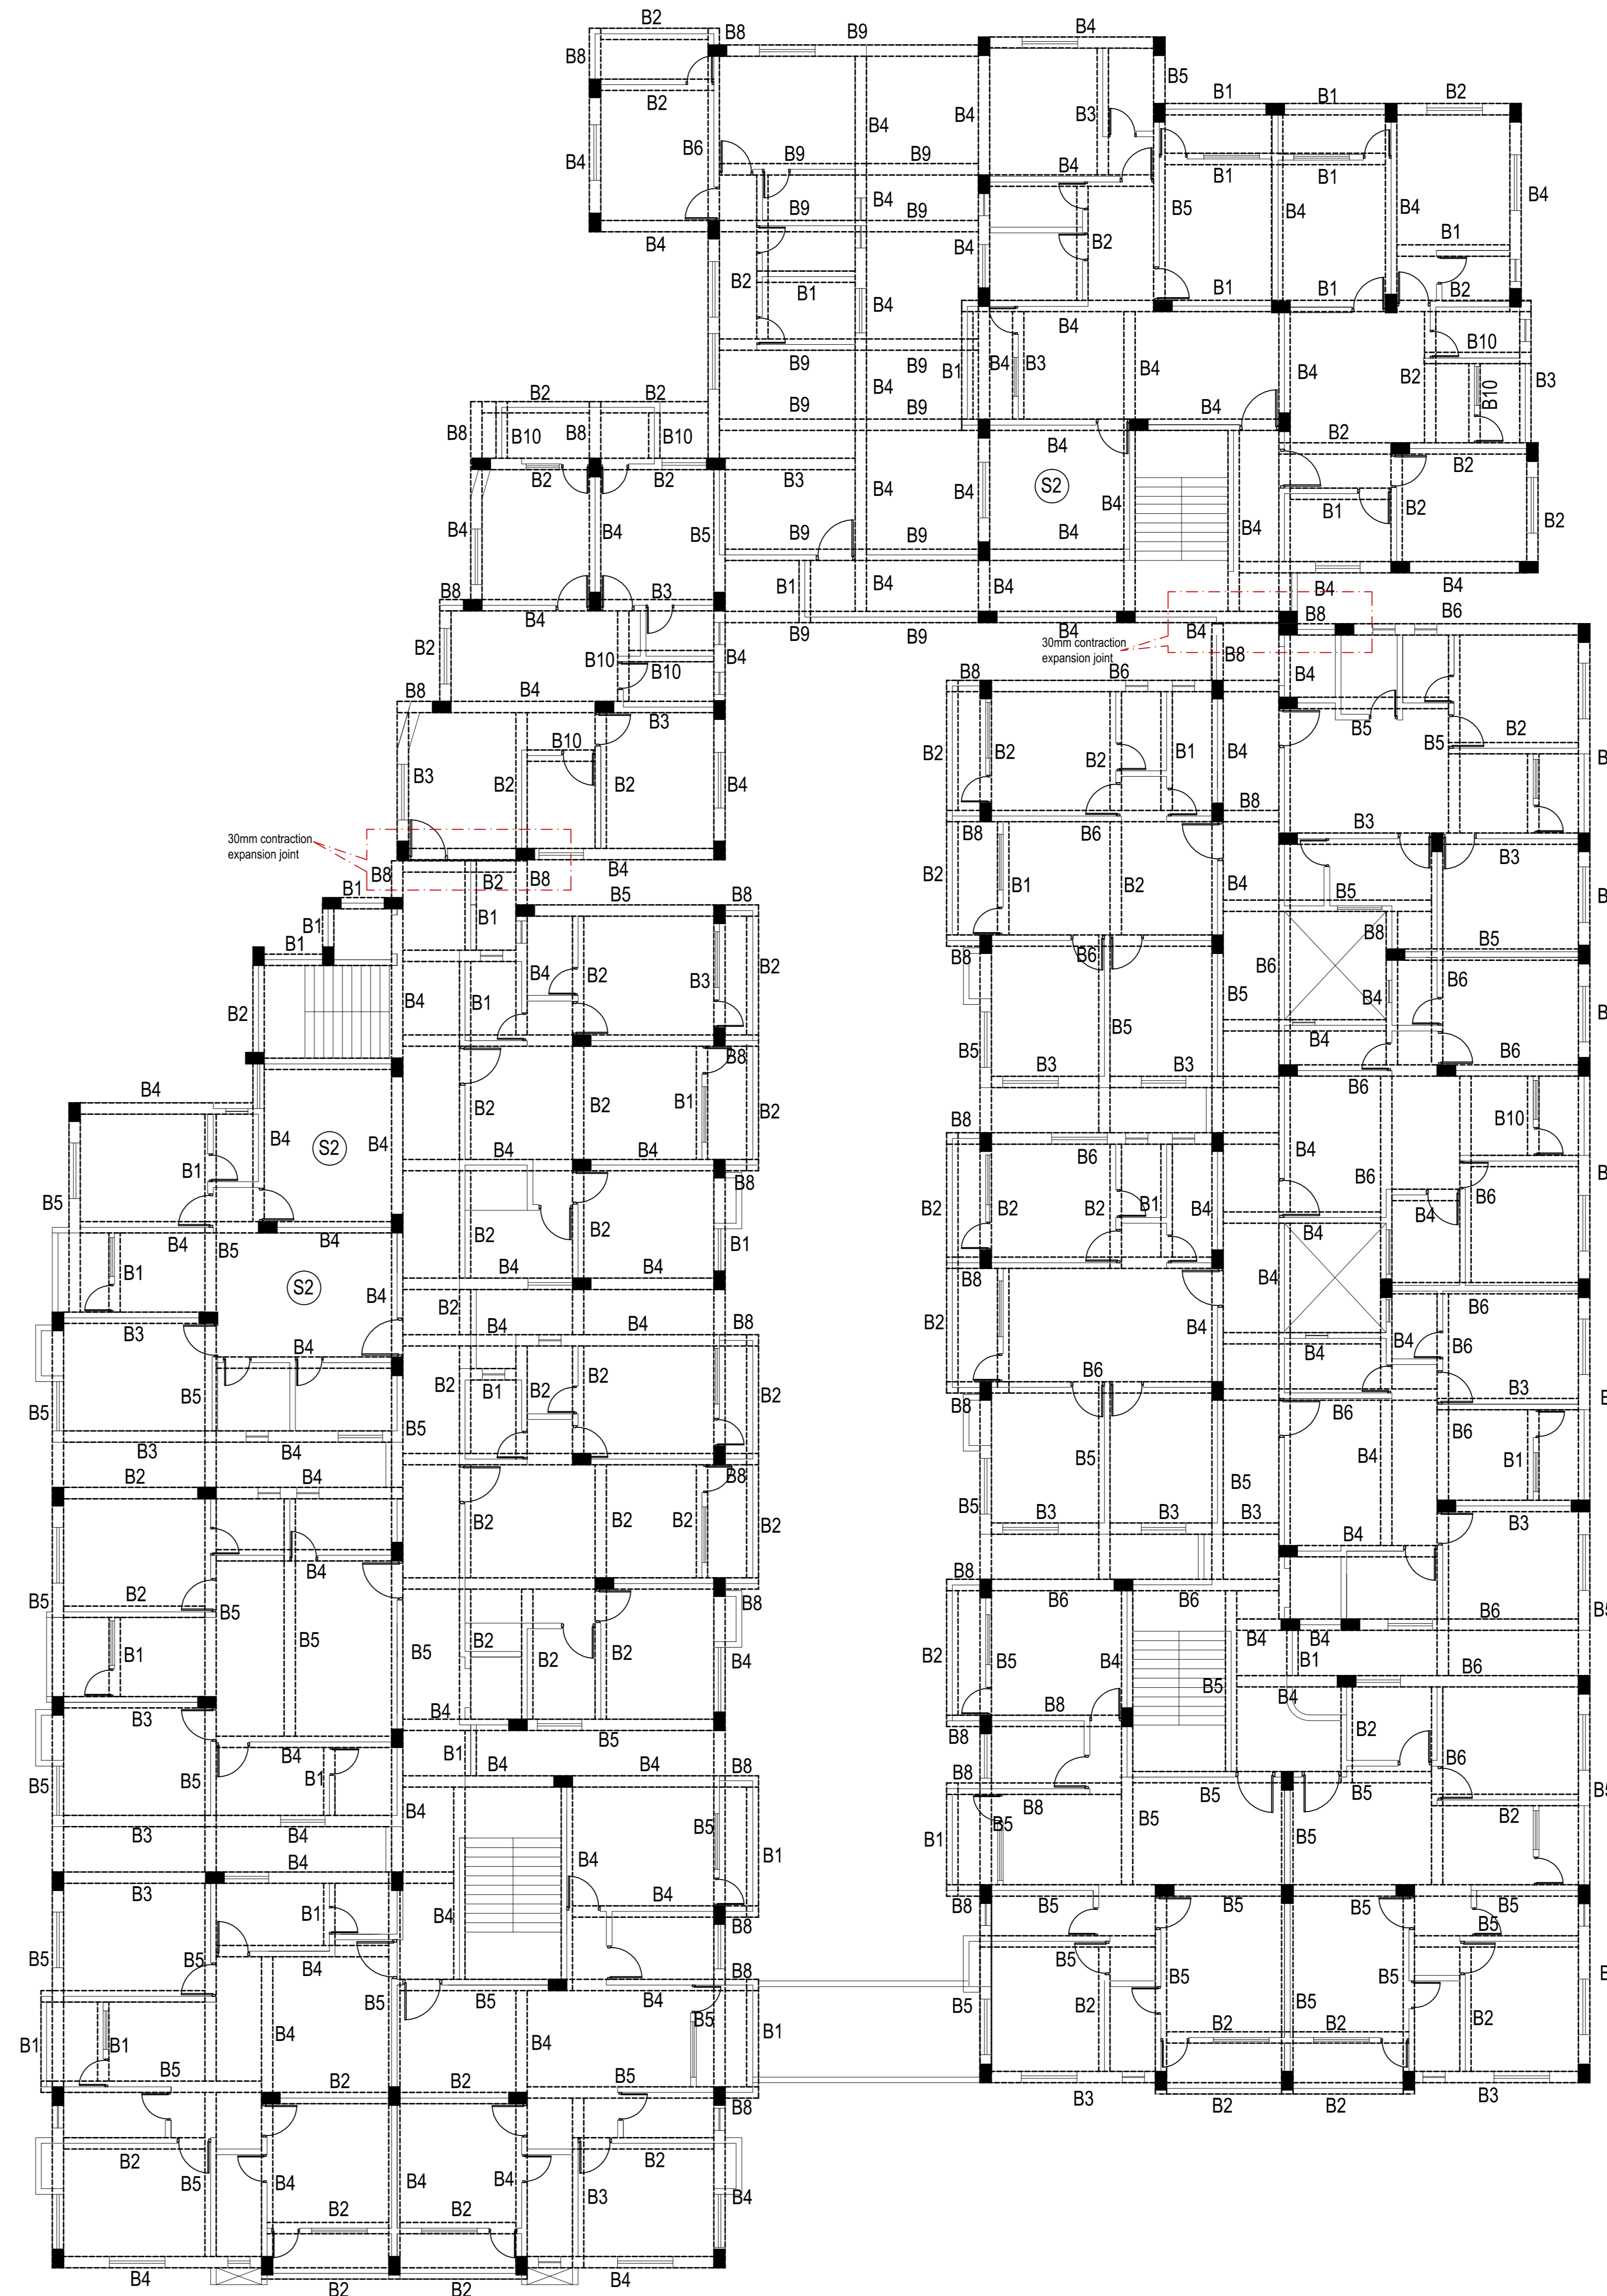

TIE BEAM LAYOUT

SIGNATURE & DECLARATION OF OWNER'S

I/WE HEREBY DECLARE THAT THE LAND IS FREE FROM ANY DISPUTE & COURT CASE.

1. Narayana Gorai
2. Ranajay Gorai
3. Sisir Kumar Gorai
4. Parameswar Gorai
5. Siddheswar Gorai
6. Sisir Kumar Gorai

SIGNATURE OF ENGINEER'S

CERTIFIED THAT THE SITE HAS BEEN INSPECTED PERSONALLY & STRUCTURAL DESIGN INCLUDING THAT OF FOUNDATION HAS BEEN MADE ON THE BASIS OF RECOMMENDATION FINDINGS OF THE GEO. TECHNICAL ENGINEER.

NOTES


ALL DIMENSION ARE IN MM.

SCALE

1:100

SHEET NO.

44

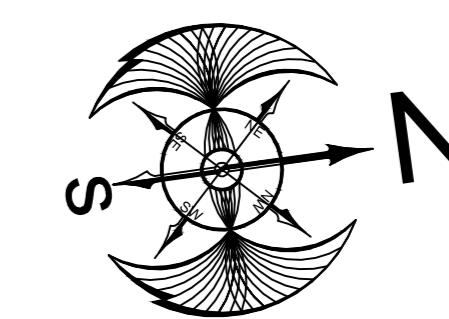

STRUCTURAL PLAN SHOWING PROPOSED BASEMENT + GROUND + FIVE STORIED RESIDENTIAL BUILDINGS, ON NSB ROAD, RANIGANJ, ON R.S. PLOT NOS. - 52, 54(P), L.R. PLOT NOS. -117, 140(P), UNDER R.S. KHATIAN NOS.- 2829,1363, L.R. KH. NO.-3161,3162,3163,3164,3165,3167, WITHIN MOUZA -RANIGANJ, J.L. NO. -024, WARD NO.-93, P.S. - RANIGANJ, DIST. - PASHCHIM BARDHAMAN. UNDER ASANSOL MUNICIPAL CORPORATION.

LAND OWNERS: 1). RAMESWAR GORAI, 2). TARAKESWAR GORAI, 3). SARBESWAR GORAI, 4). PARAMESWAR GORAI, 5). SIDDHESWAR GORAI, ALL S/O LATE BHUBAN CHANDRA GORAI, 6). SISIR KUMAR GORAI, S/O LATE DINABANDHU GORAI

OWNER'S 1). RAMESWAR GORAI, 3). SARBESWAR GORAI, 4). PARAMESWAR GORAI, & 5). SIDDHESWAR GORAI, 6). SISIR KUMAR GORAI, CONSTITUTED POWER OF ATTORNEY TO TARAKESWAR GORAI S/O LATE BHUBAN CHANDRA GORAI