




REDMI 12

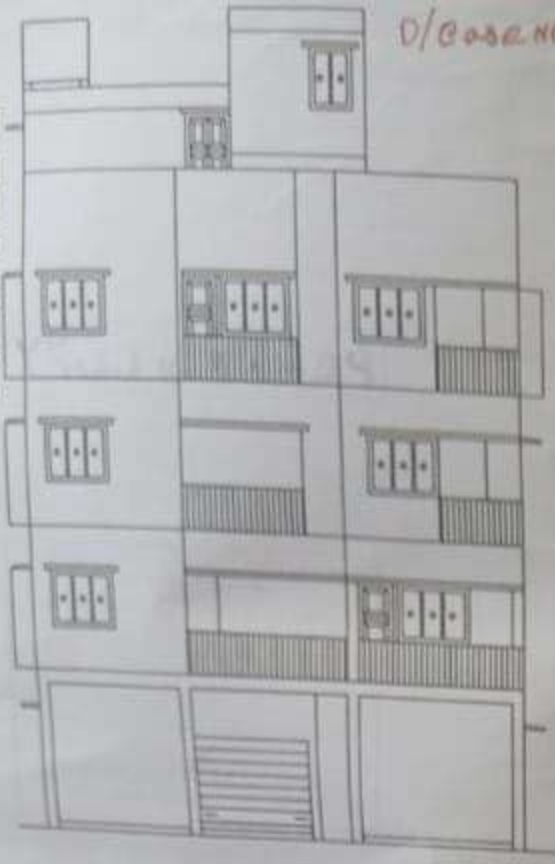

FRONT ELEVATION
SCALE: 1/50

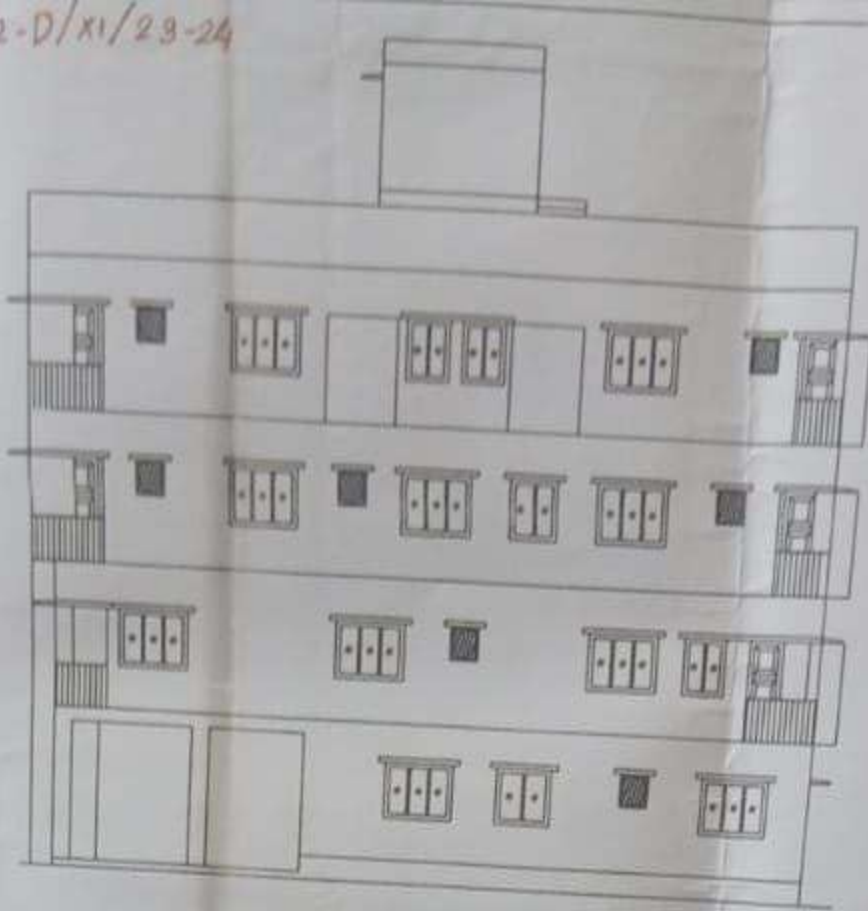

SOUTH SIDE ELEVATION
SCALE: 1/50

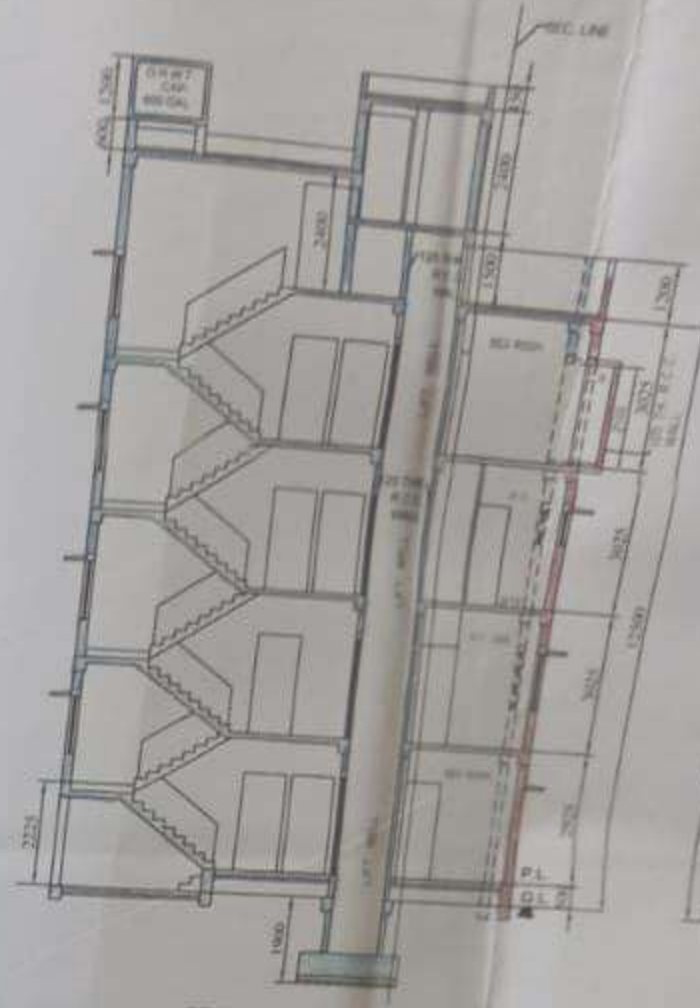


SECTION ON A-A

This Order will be Given into Effect Subject to Approval
Mayor or Council, Karkata Municipal Corporation
Approved by Mayor or Council, Karkata Municipal Corporation
This Order No. 07-11/23-24 dated 17-01-2024


*order has been
distributed to
panchayat & order
of 17/01/2024*




SECTION ON X-X

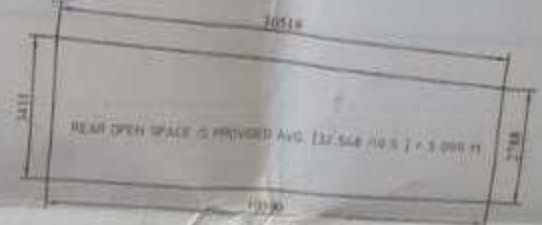

SITE PLAN
SCALE: 1/500

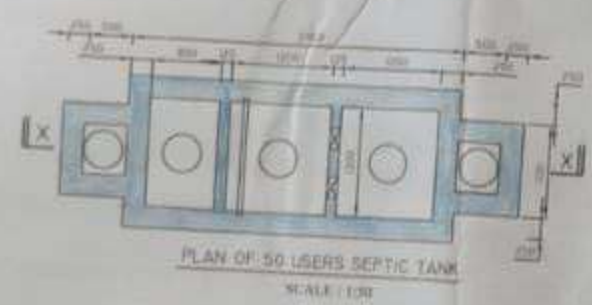


PLAN OF 50 USERS SEPTIC TANK
SCALE: 1/100

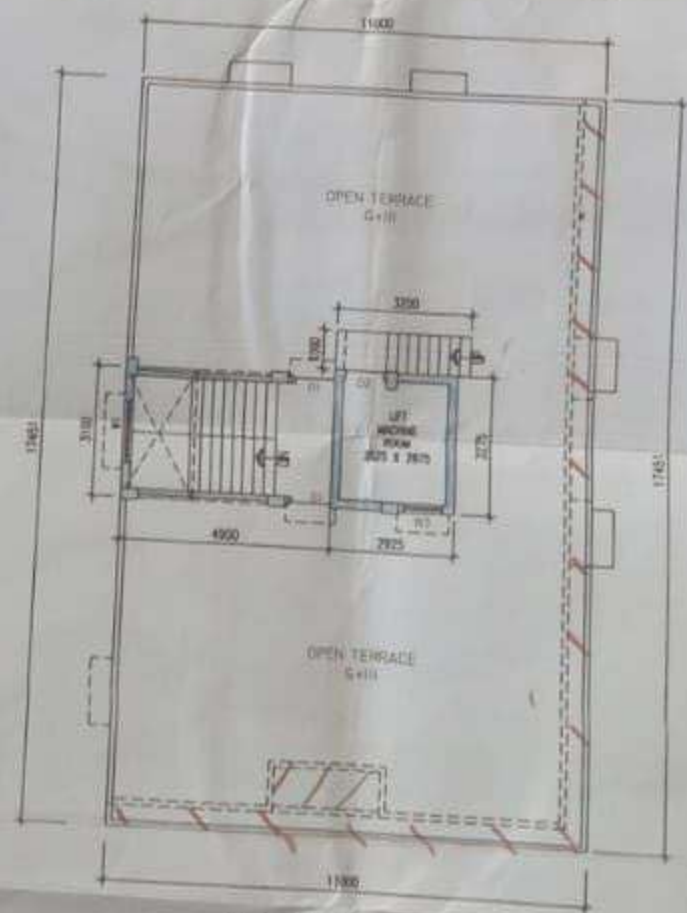



ROOF PLAN




SECTION ON Y-Y

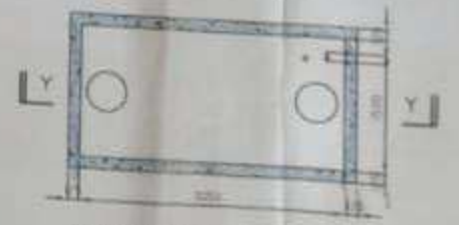

PLAN OF 1000 GLS. CAPACITY
SEMI-DIAPHRAGM WATER RESERVOIR
SCALE: 1/50

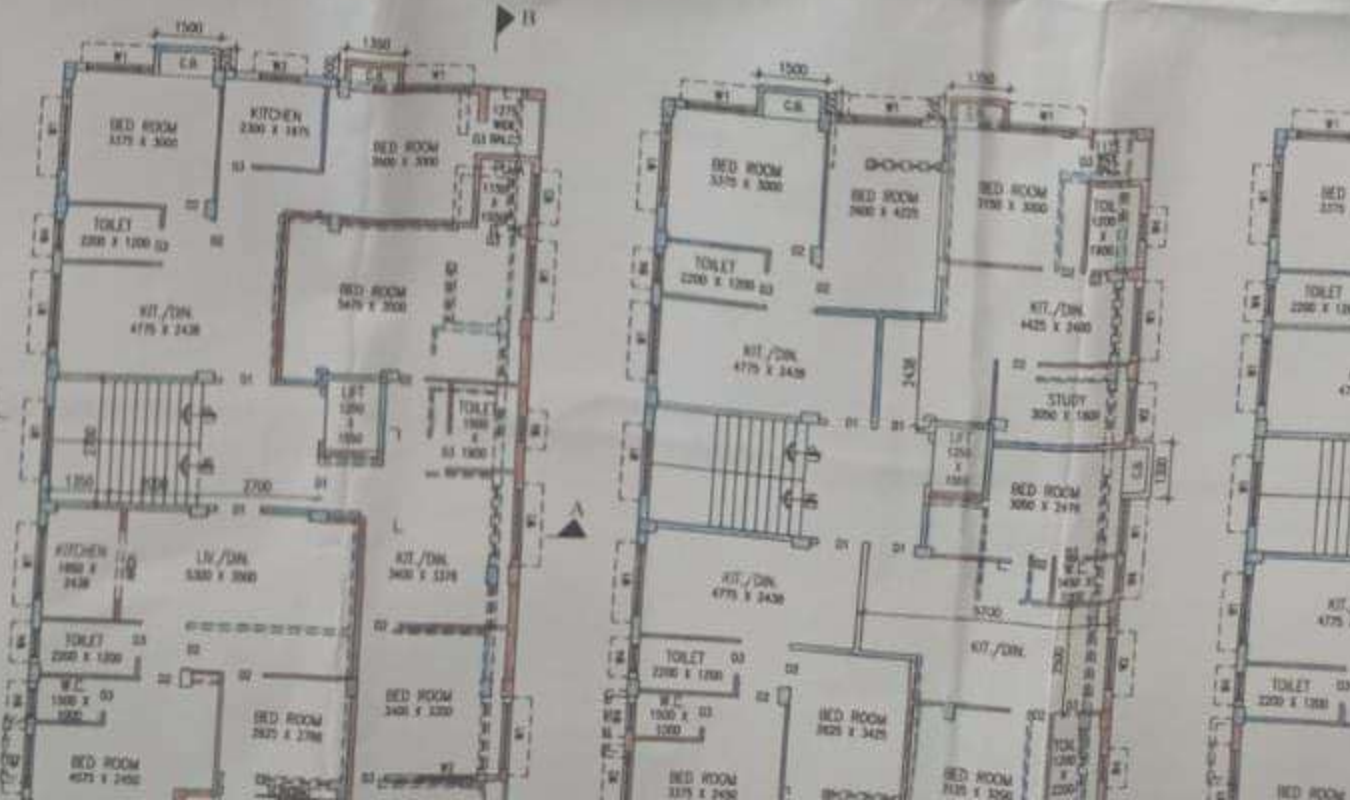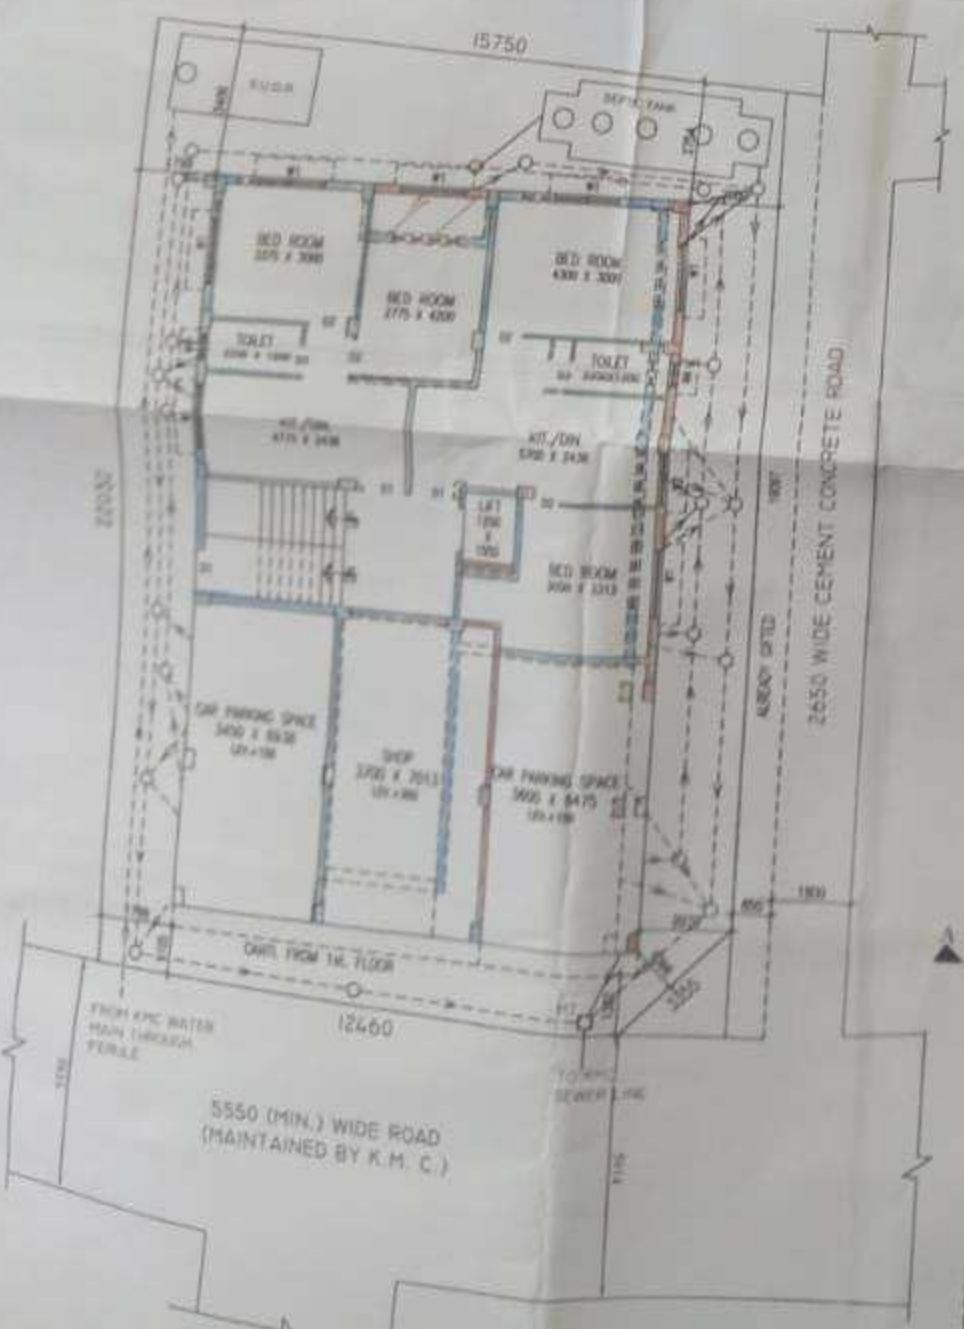

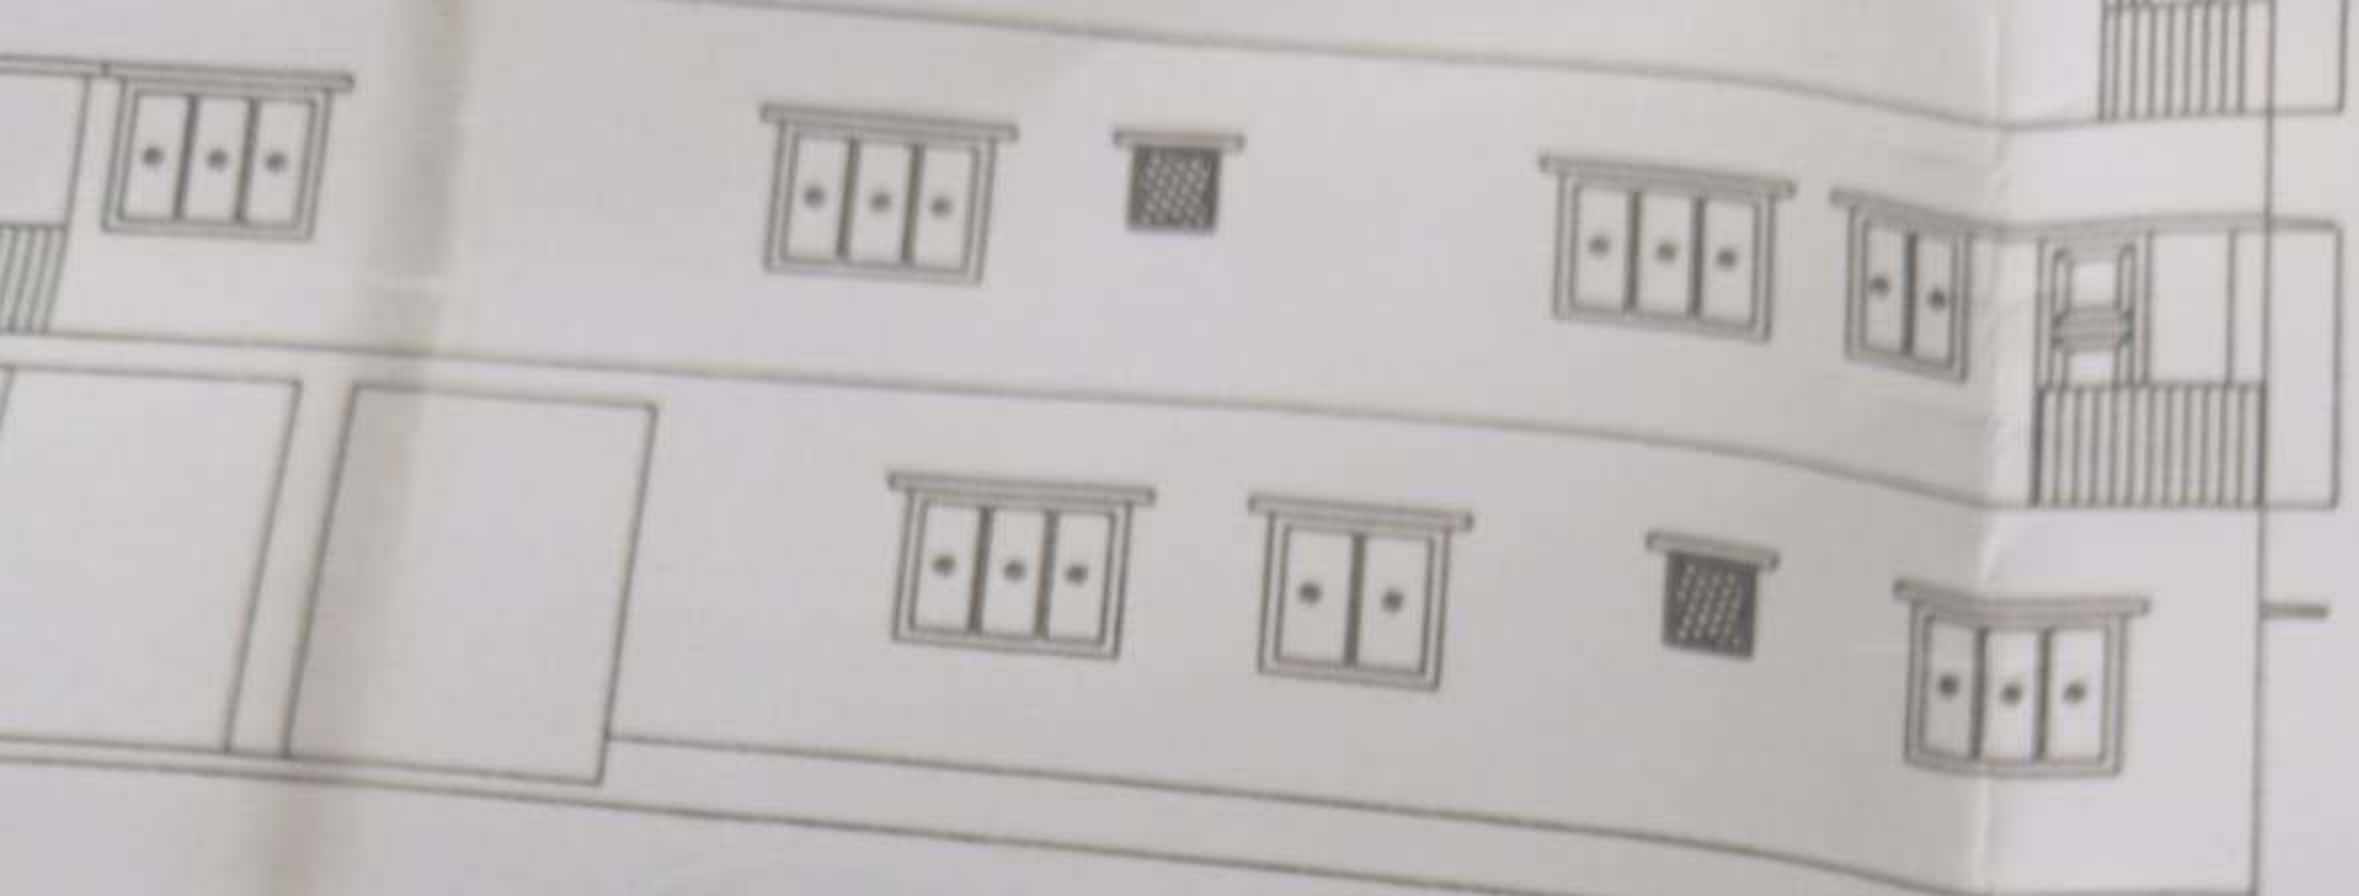

SOUTH SIDE ELEVATION

SCALE -1:100

*Order taken
Discussion is
done & order
is*



*1.4.2024
SO(10)*
Special Officer (Builder)
The Kolkata Municipal Corporation

