


MILAN BANDYOPADHYAY

Milan Bandyopadhyay

Registered Architect
CA/2001/27374

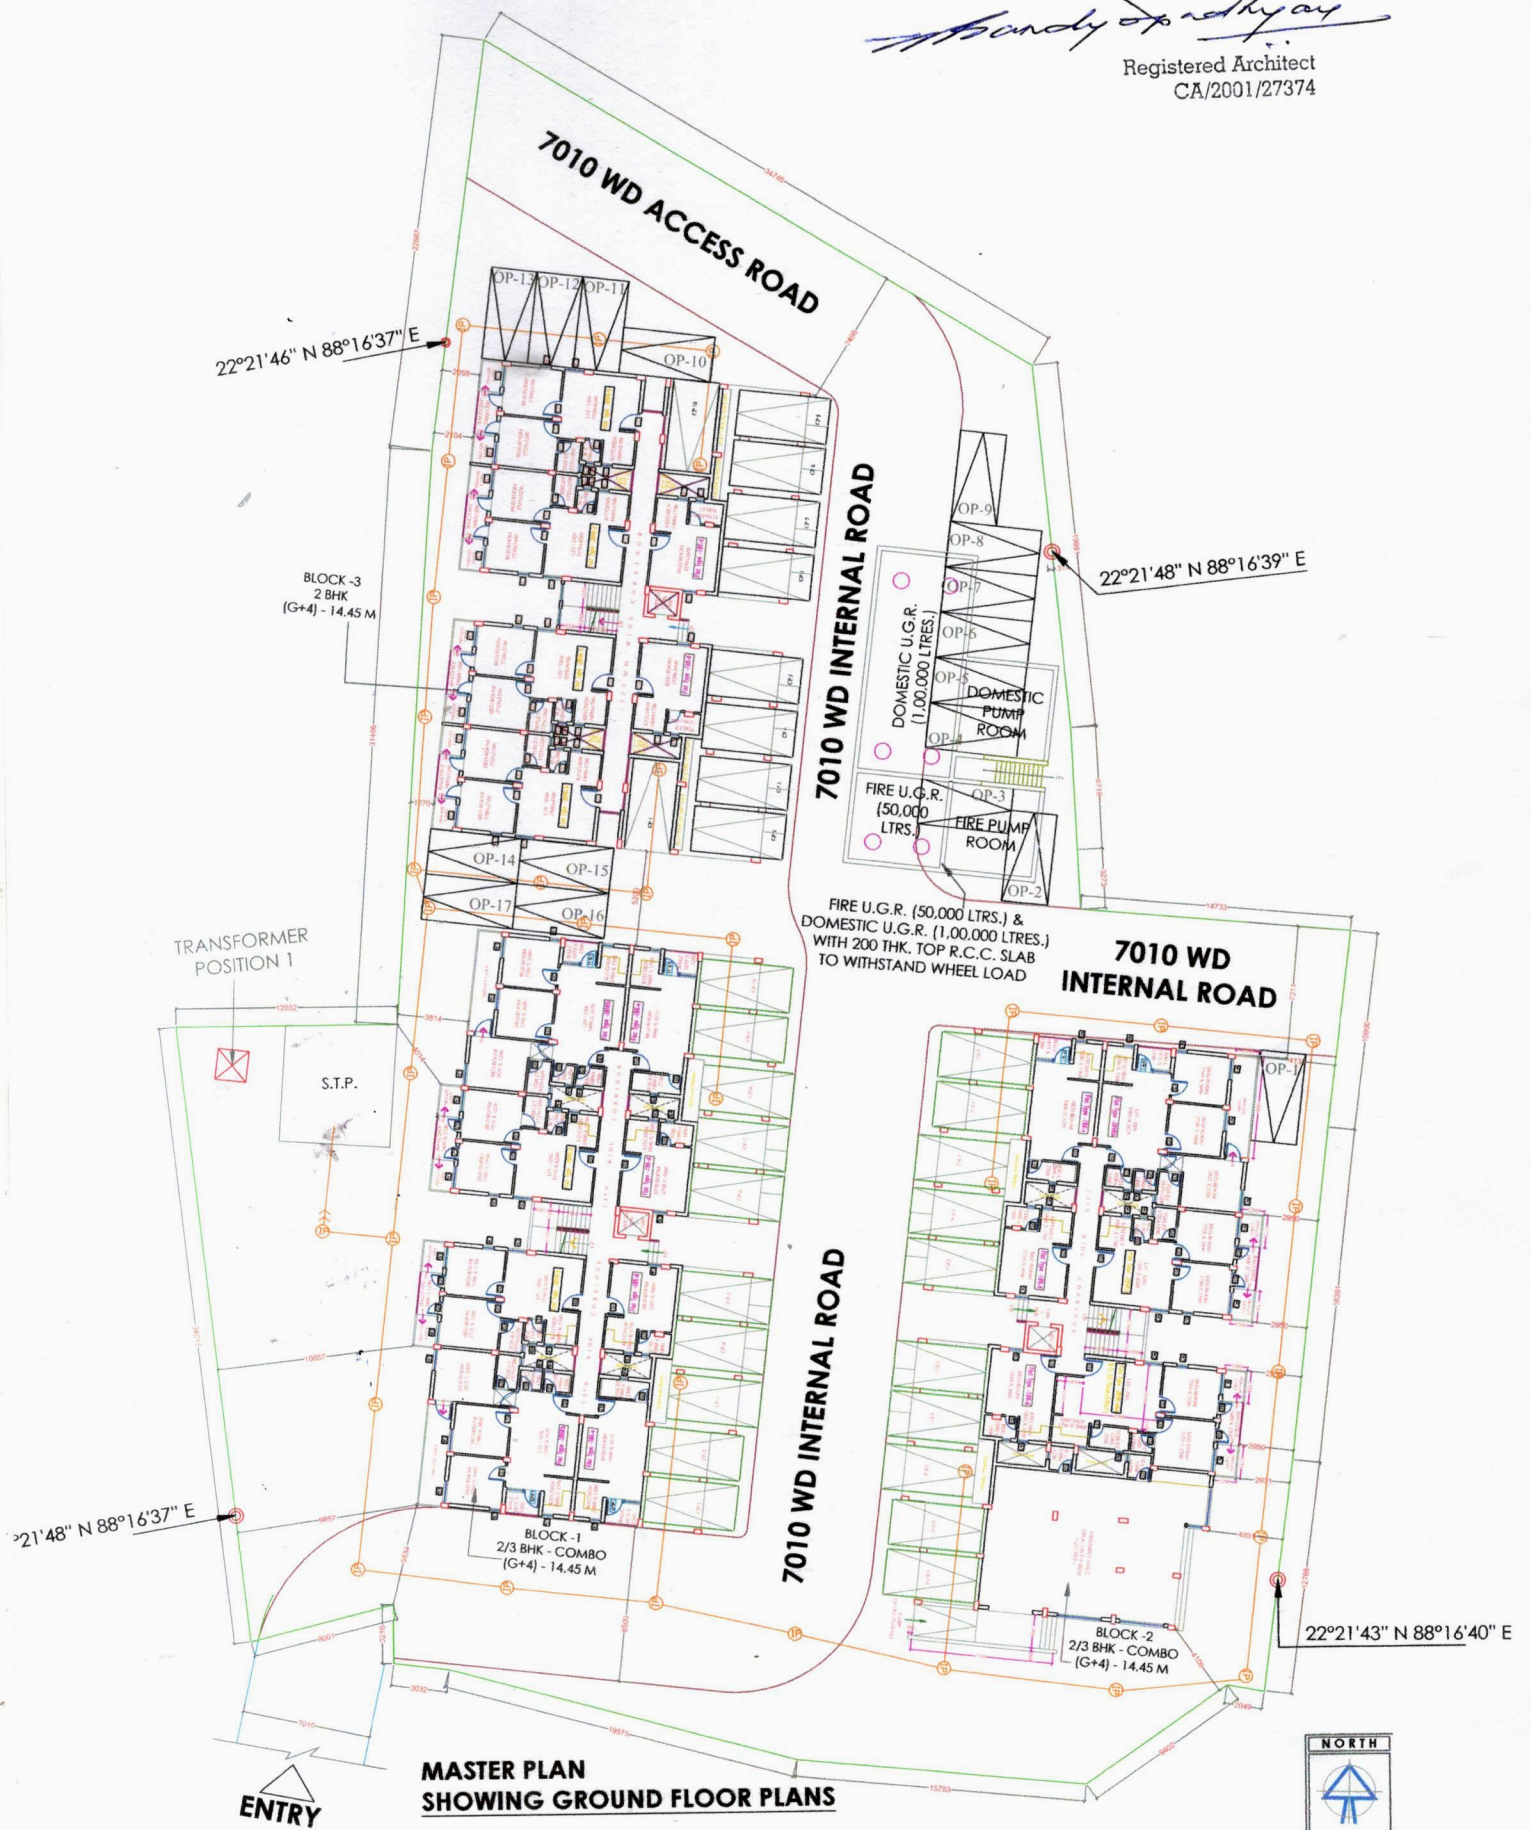

**MASTER PLAN
SHOWING GROUND FLOOR PLANS**

