


PLACED IN THE BUILDING COMMITTEE MEETING
HELD ON 11.01.2023 & RECORDED

CONDITIONALLY APPROVED THE PLAN AND NOTICE
CASTING OF FOUNDATION & ROOF CASTING IS
ATTACHED

Passed in the MIC Meeting
Held on 17.01.2023

Passed in the Board Meeting
Held on 23.02.2024

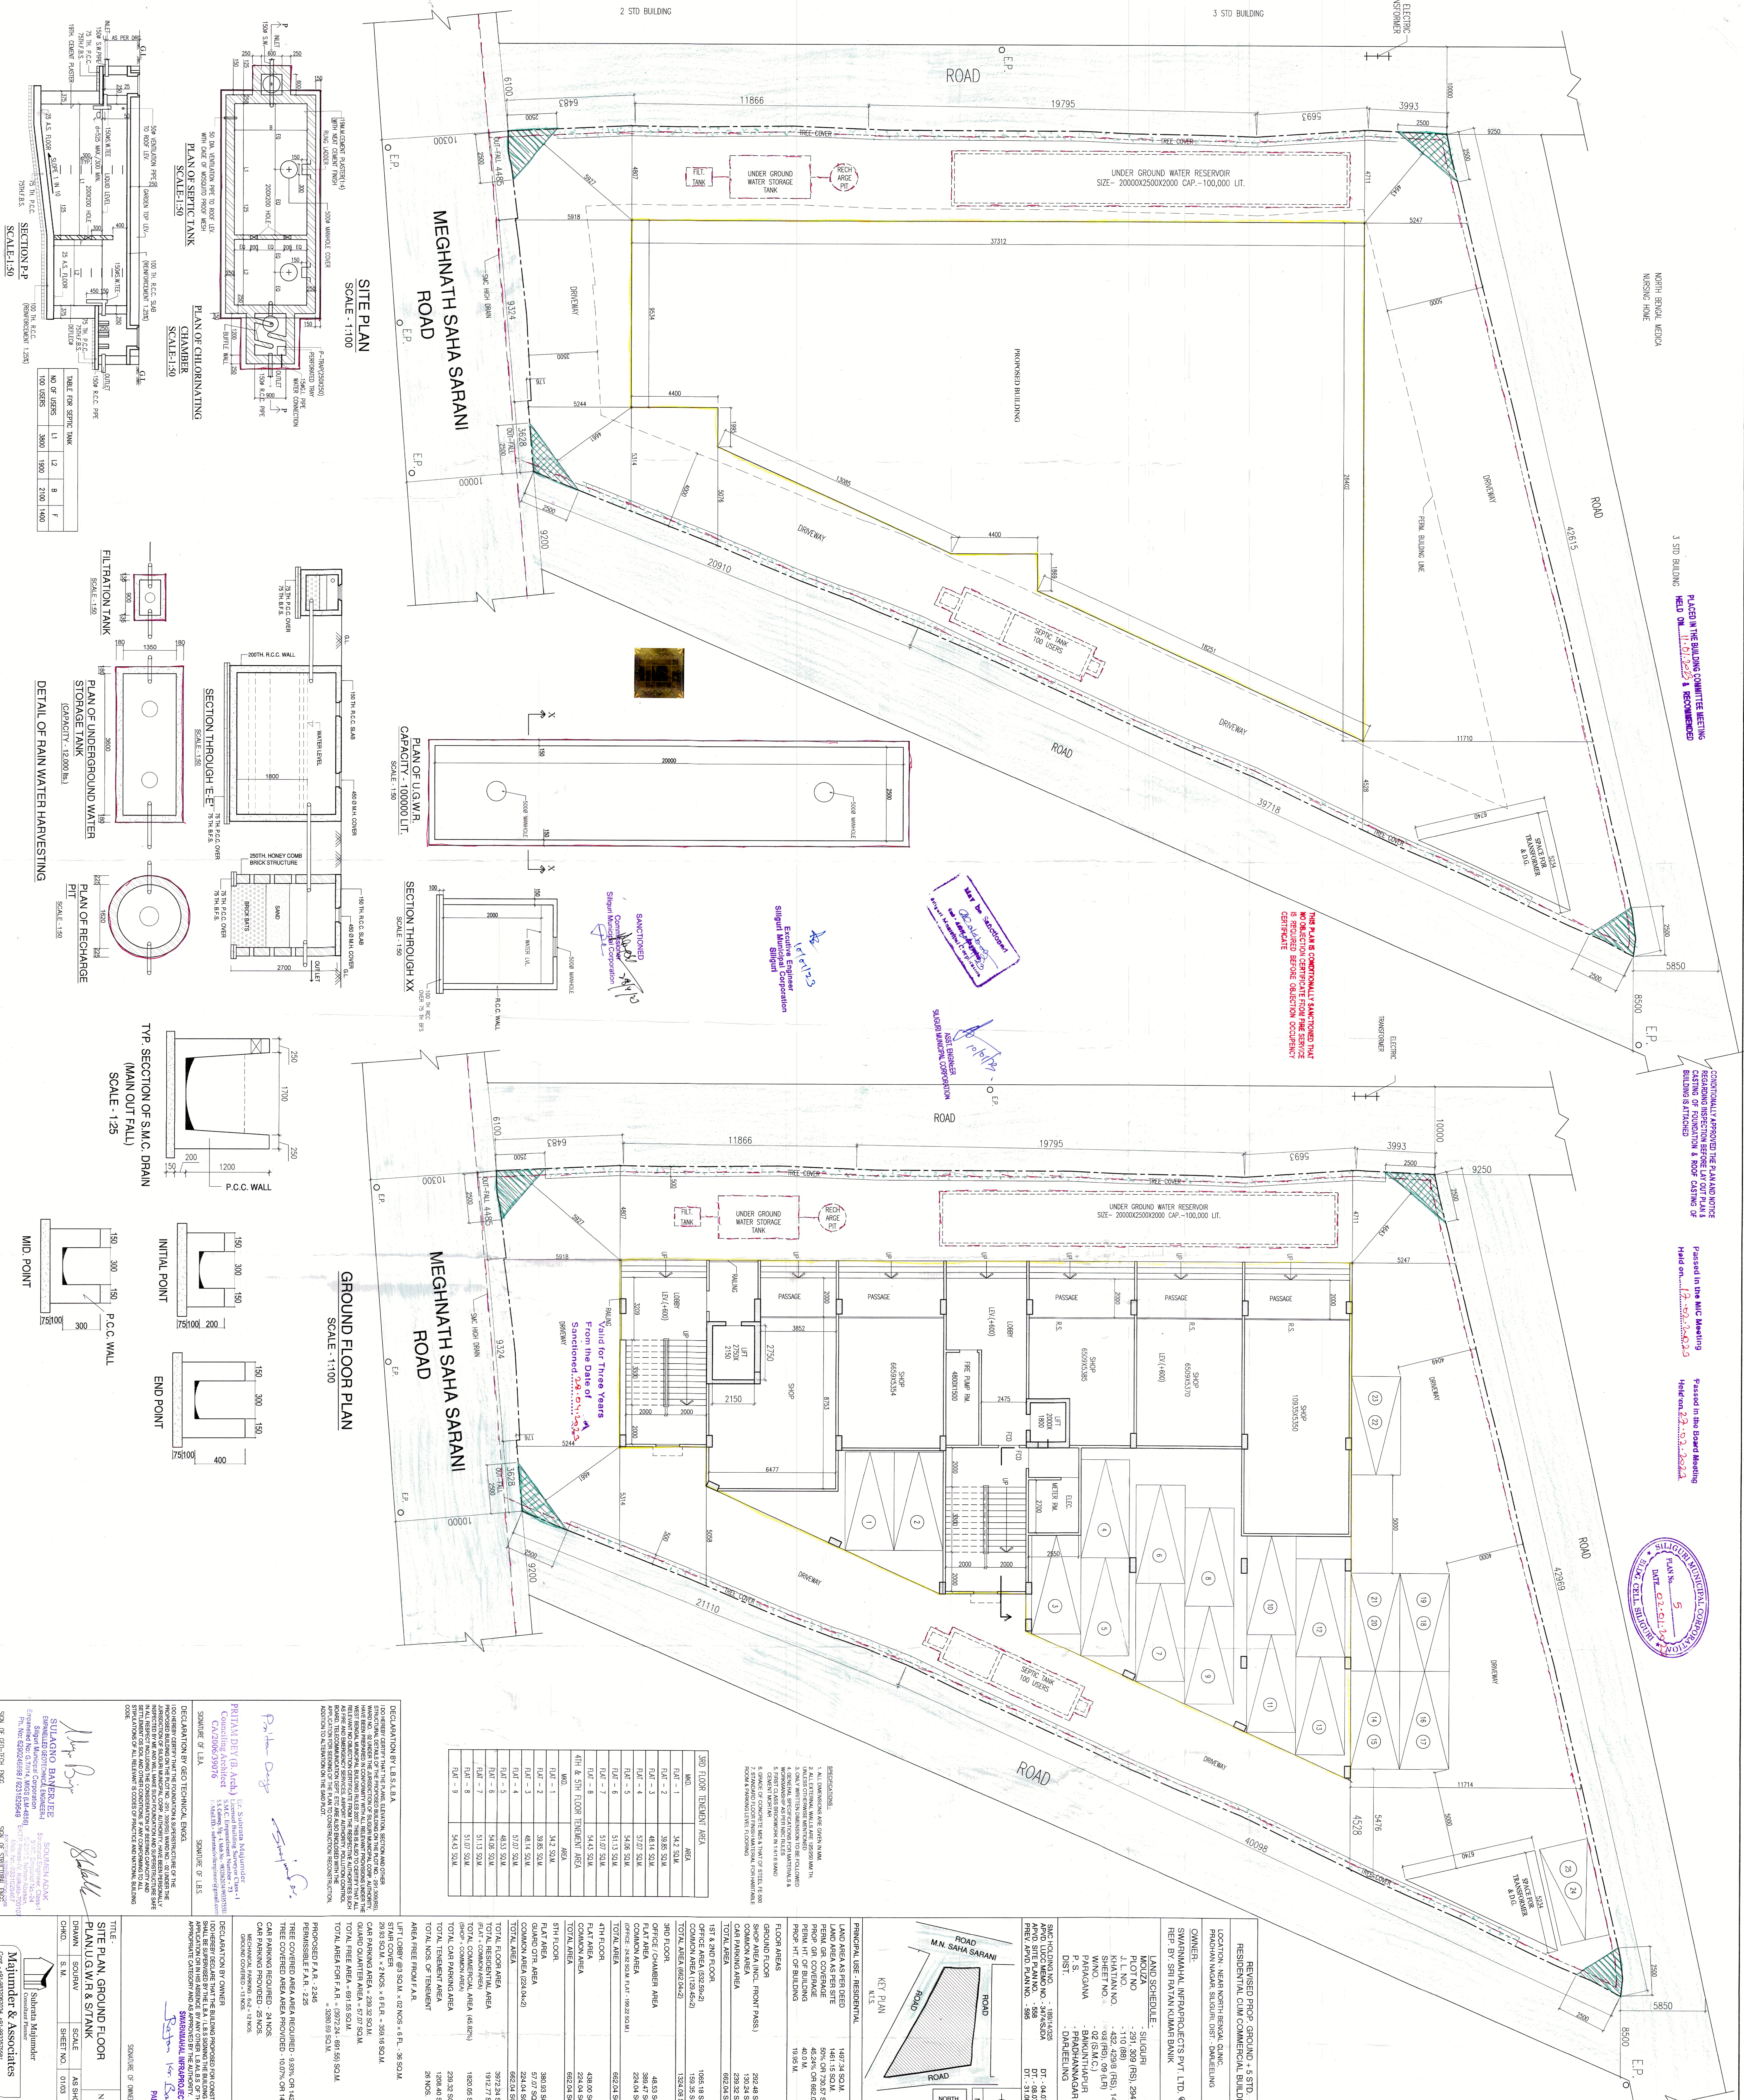

DECLARATION BY L.S.A. & B.A.







