

SITE PLAN OF A LAND WITH EXISTING R.T.S. OF SRI. NANI GOPAL DAS & ANOTHER IN RESPECT OF HOLDING NO. - 206, M.M. GHOSH ROAD BLOCK - I, WARD NO. - 21, MOUZA - SATGACHI, J. L. NO. - 20, C.S./R. S. DAG NO. - 1719 & 1720, L.R. DAG NO.- 1473 & 1474, UNDER KHATIAN NO.- 239 & 32, R.S. NO.- 6, P.S. - DUM DUM, DIST. - 24 PARGANAS(N) UNDER SOUTH DUM DUM MUNICIPALITY.



NATURE OF LAND - BASTU

AREA STATEMENT



1. TOTAL AREA OF LAND (AS PER DEED) ----- 03 K - 12 CH - 00 SFT.
= 250.84 SQM.
2. TOTAL AREA OF LAND (AS PER PHYSICAL) ----- 250.84 SQM.
3. PERMISSIBLE COV. AREA (62.46%) ----- 156.67 SQM.

LATITUDE 22.615158
LONGITUTED 88.405743
24-04-2024 5.00 P.M.

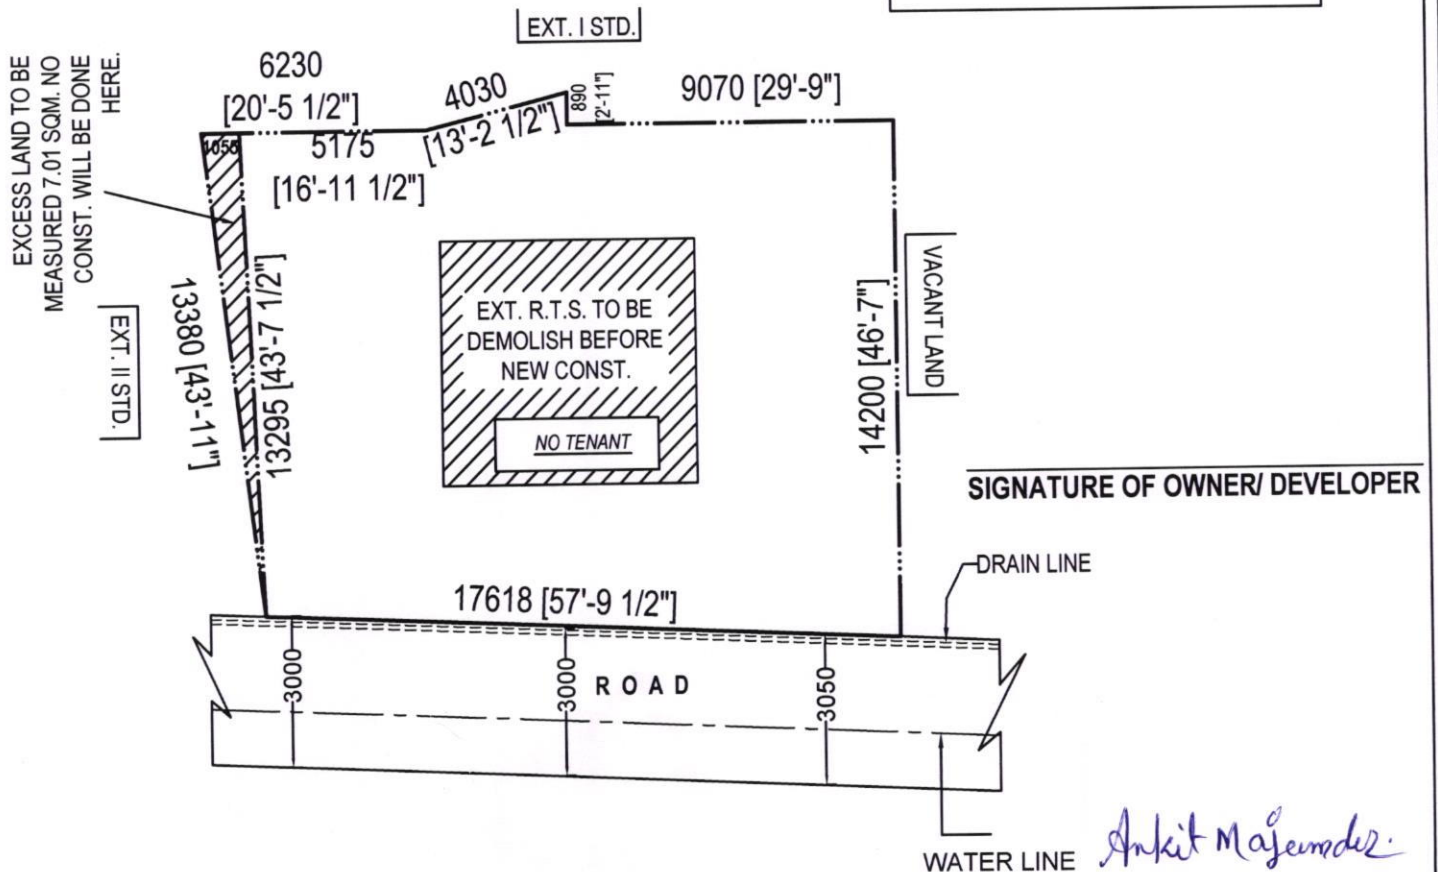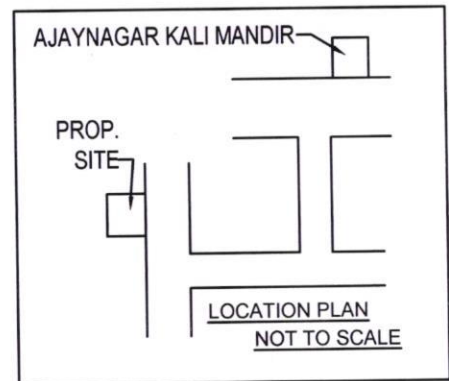

SIGNATURE OF OWNER/ DEVELOPER

SITE PLAN
(SCALE - 1:200)

Ankit Majumder
ANKIT MAJUMDER

Licensed Building Surveyor
Class-II, Lic No-SDDM/L.B.S/44/21...22
SIGNATURE OF L.B.S.