


FOR WORKING. 27/09/23

FLAT MKD.	COVERD AREA	STAIR AREA	ADD (25 %)	TOTAL SUPER BUILTUP AREA
A	684 SFT	61 SFT	186 SFT	931 SFT
B	647 SFT	59 SFT	176 SFT	882 SFT
C	635 SFT	58 SFT	173 SFT	866 SFT
D	656 SFT	60 SFT	179 SFT	895 SFT

Handwritten signature: Finn

PRODUCED BY AN AUTODESK EDUCATIONAL PRODUCT

PRODUCED BY AN AUTODESK EDUCATIONAL PRODUCT

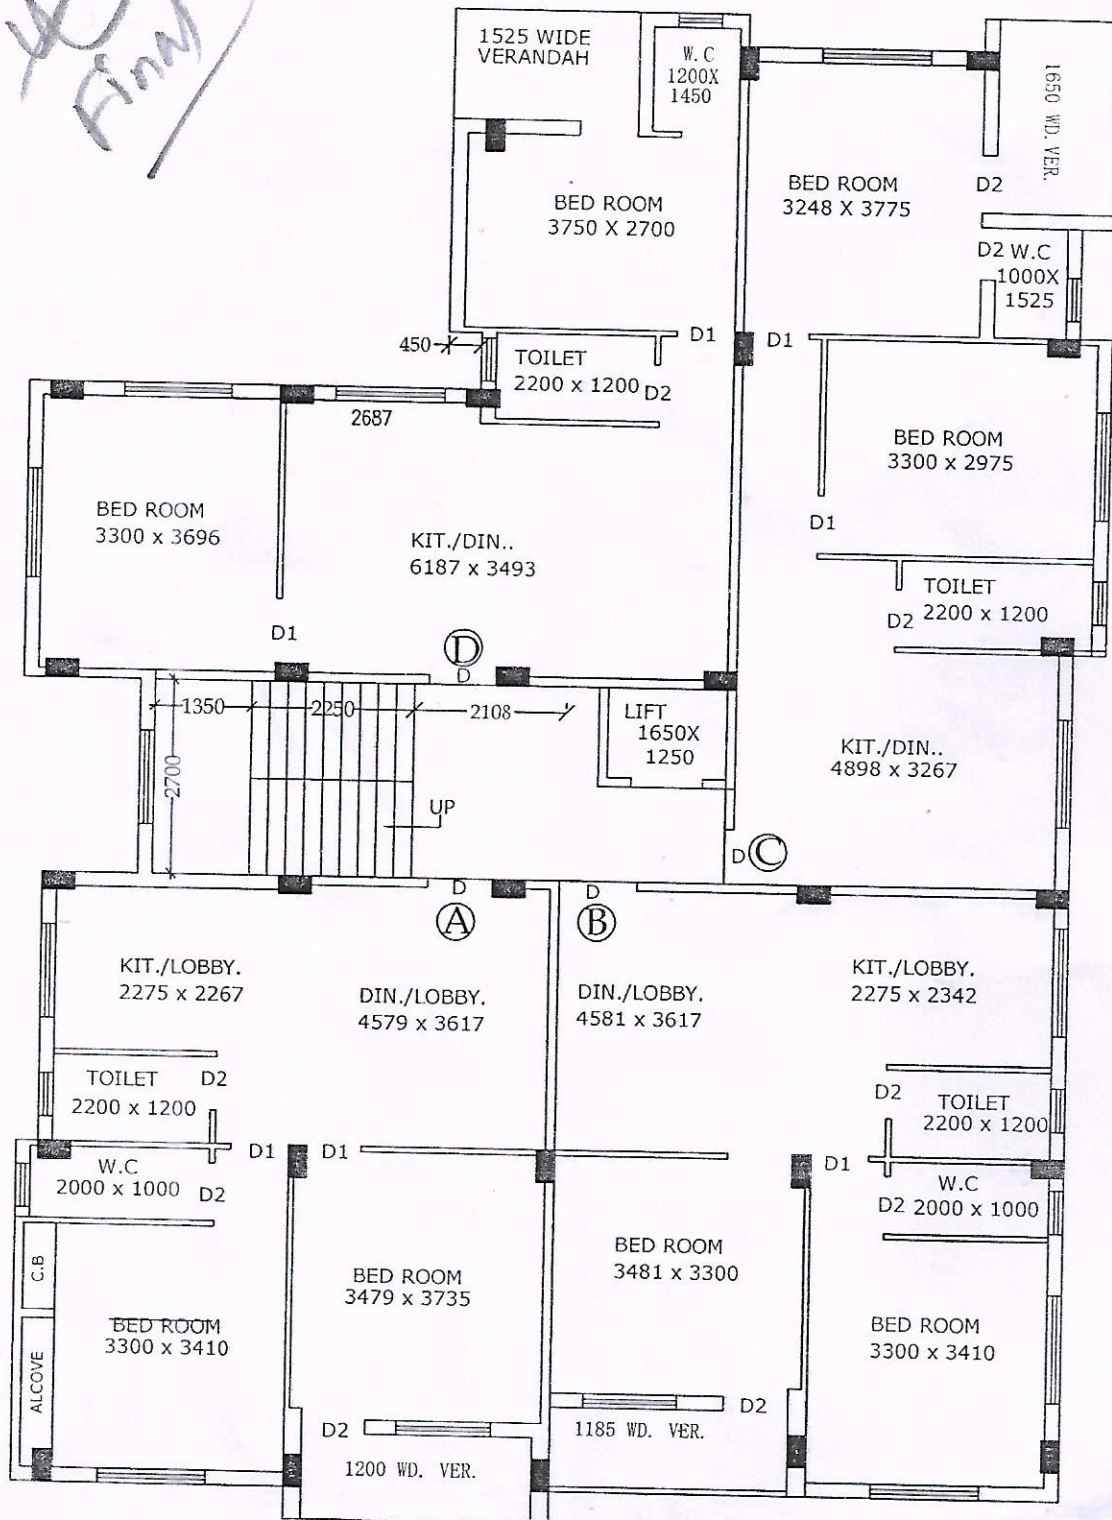

2ND, 3RD & 4TH FLOOR

PRESTIGE
Manish Mehta
 Proprietor


04/10/2023

FLAT MKD.	COVERD AREA	STAIR AREA	ADD (25 %)	TOTAL SUPER BUILTUP AREA
A	684 SFT	61 SFT	186 SFT	931 SFT
B	635 SFT	58 SFT	173 SFT	866 SFT

COMM MKD.	COVERD AREA	STAIR AREA	ADD (30 %)	TOTAL SUPER BUILTUP AREA
01	276 SFT	42 SFT	95 SFT	413 SFT ✓
02	315 SFT	42 SFT	102 SFT	459 SFT ✓
03	656 SFT	65 SFT	200 SFT	921 SFT ✓

PRODUCED BY AN AUTODESK EDUCATIONAL PRODUCT

PRODUCED BY AN AUTODESK EDUCATIONAL PRODUCT

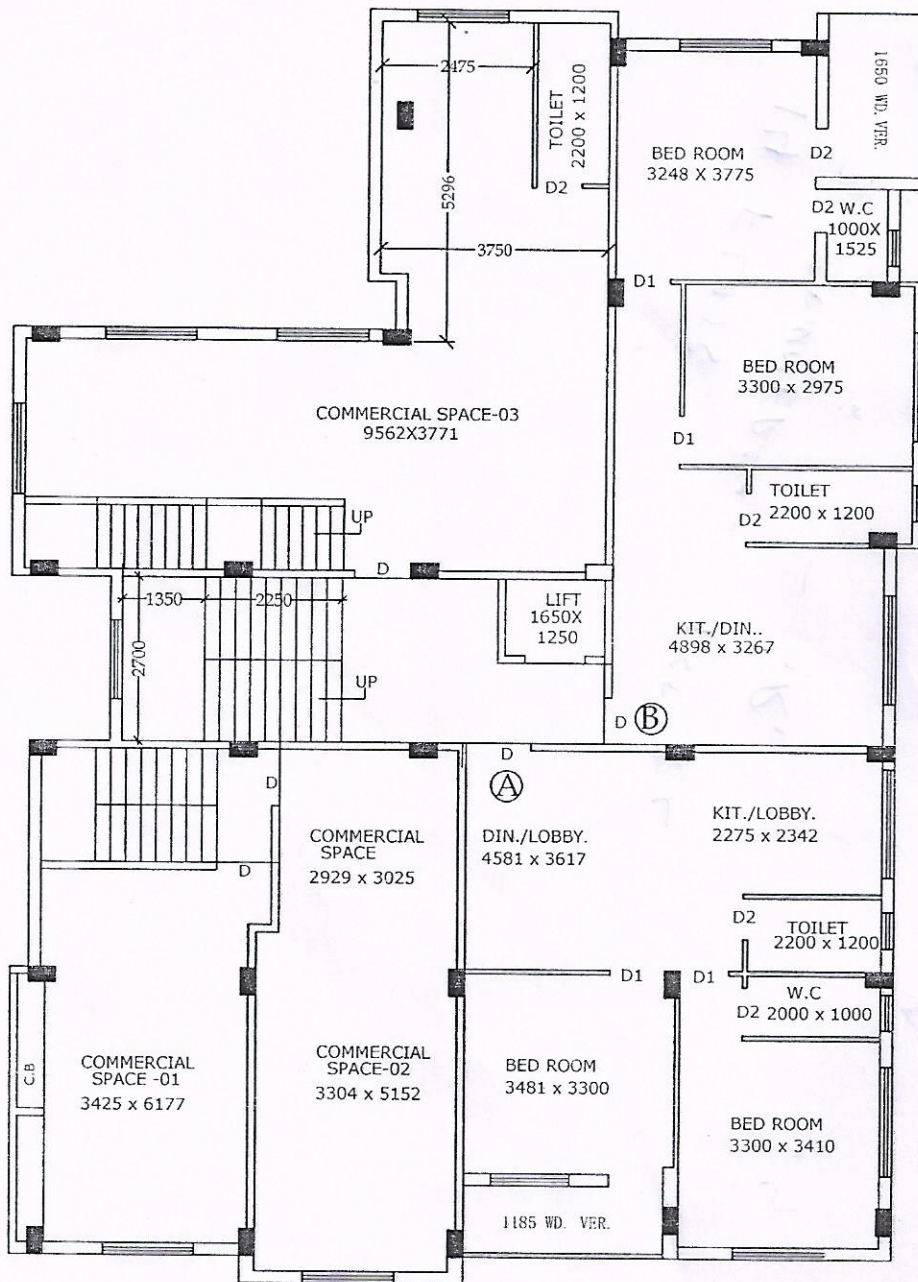

ROAD
1ST. FLOOR PLAN

PRESTIGE
Manish Rajan
Proprietor