
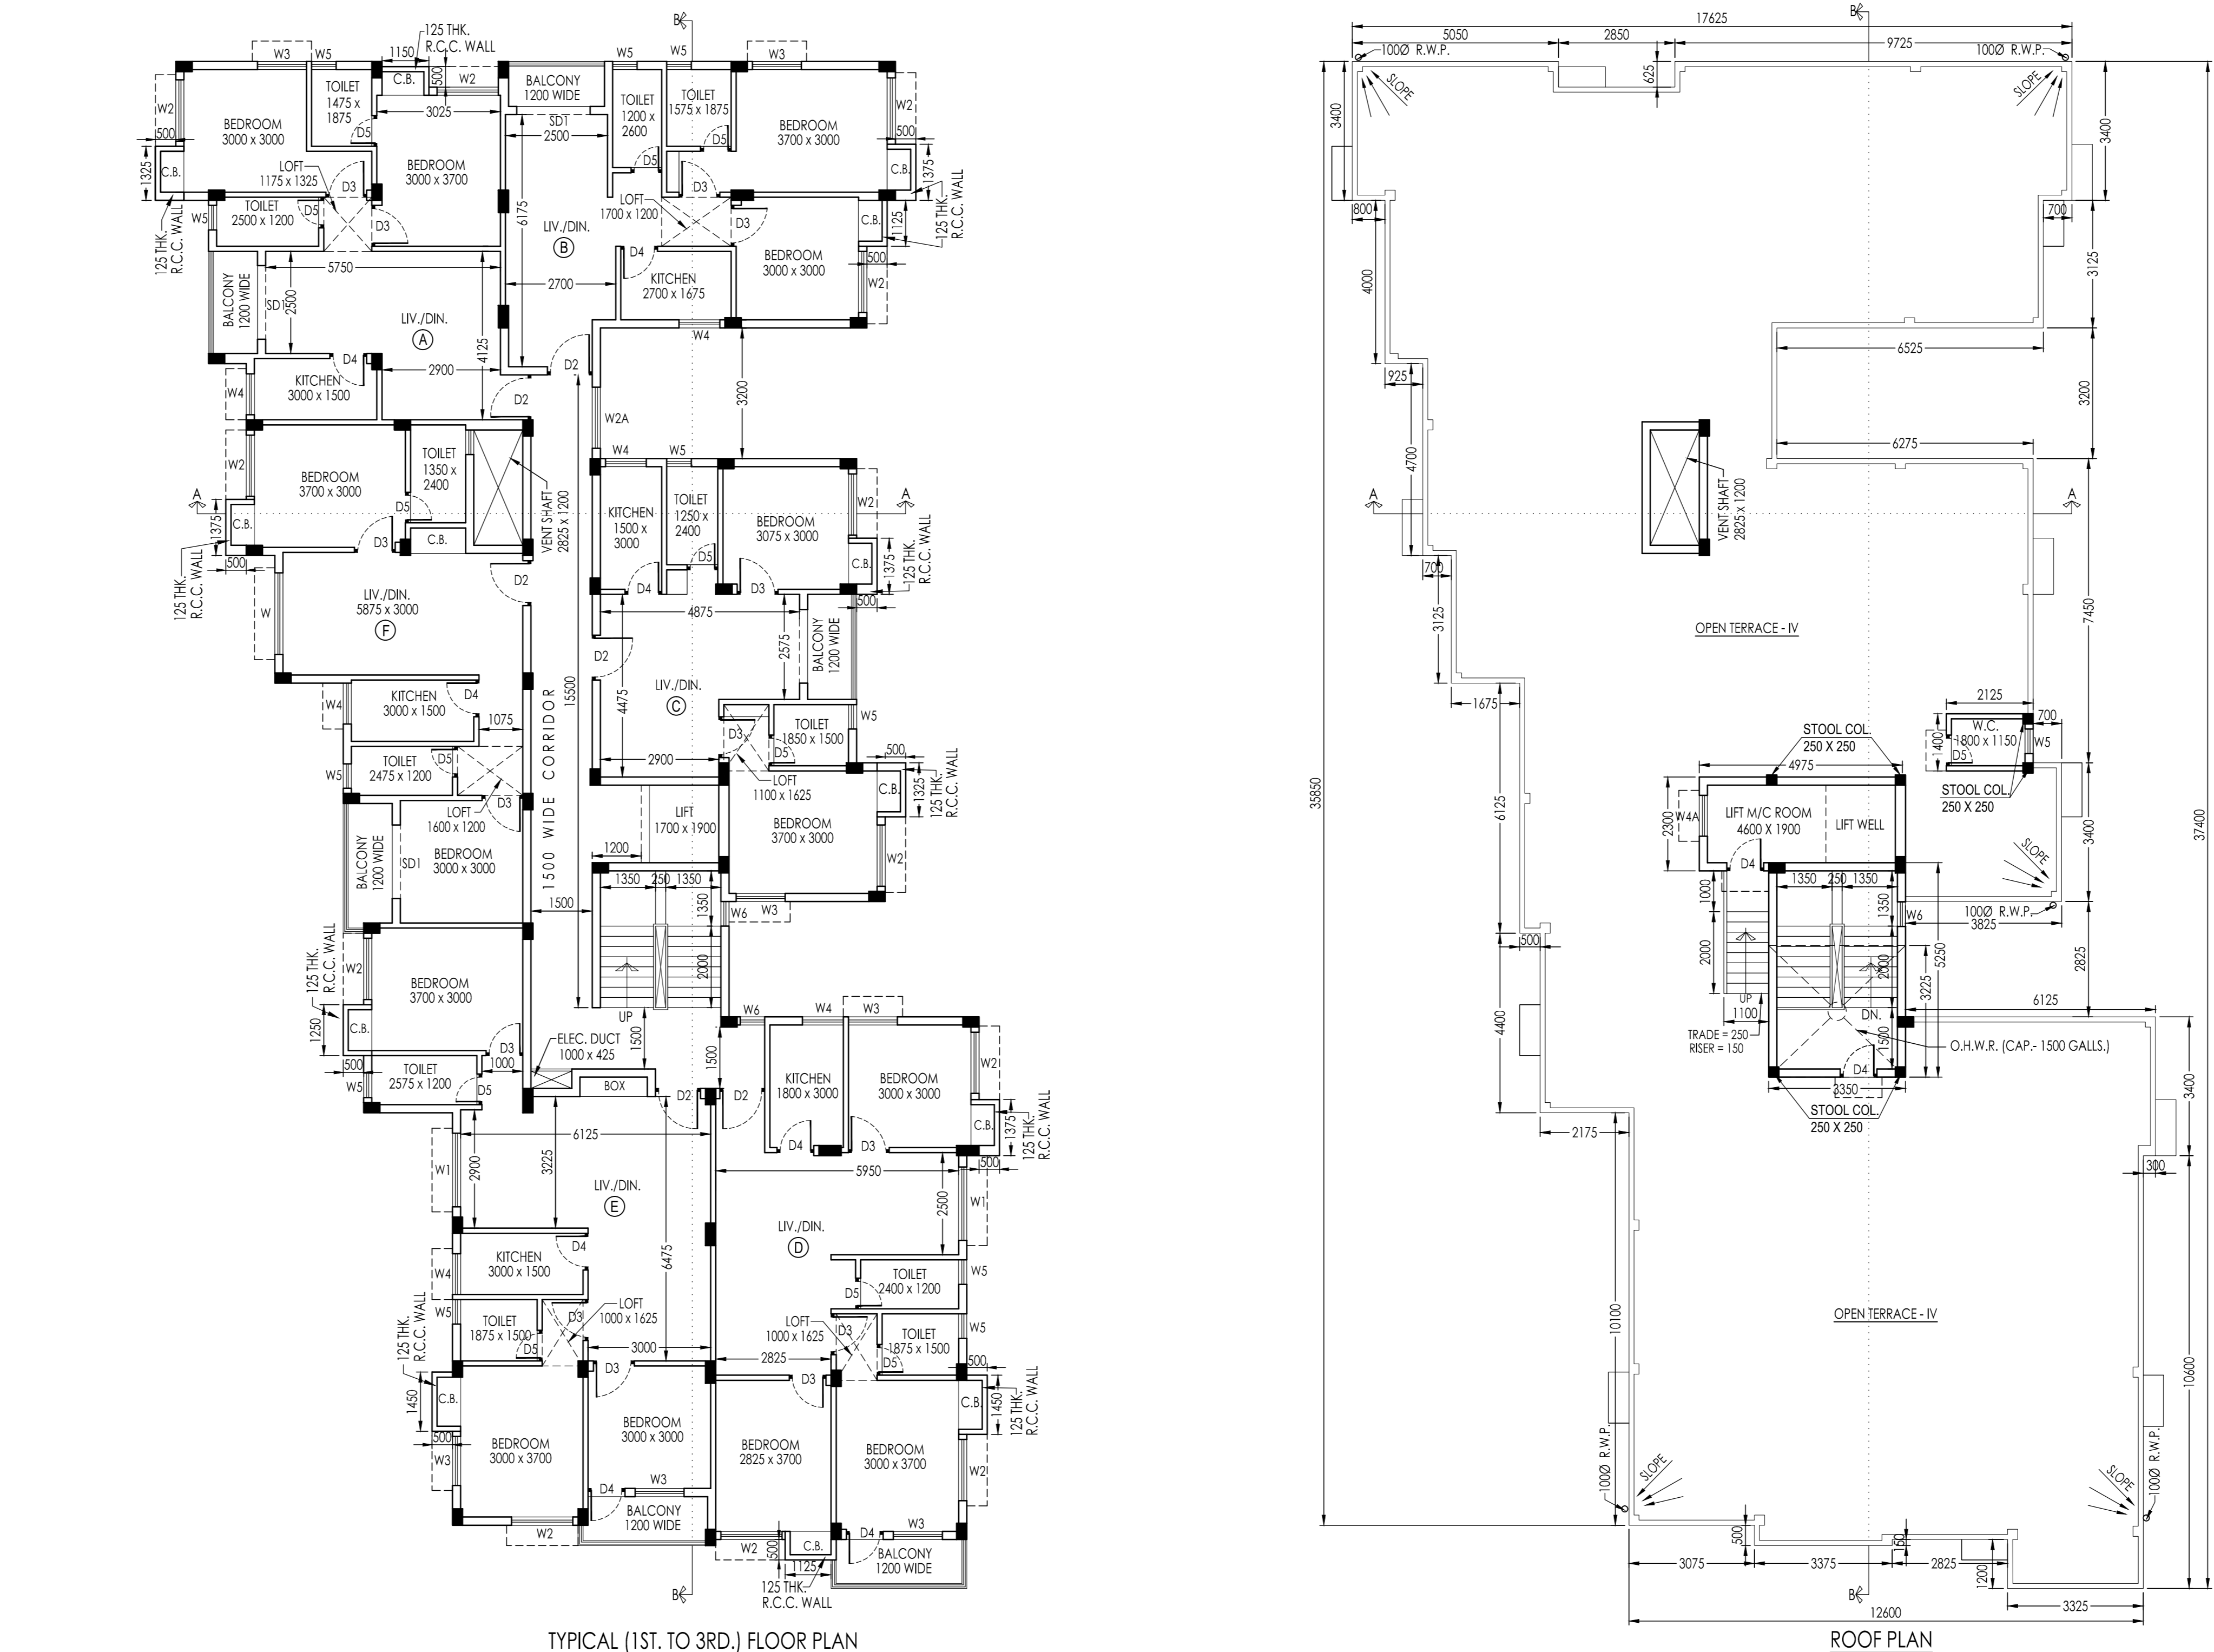
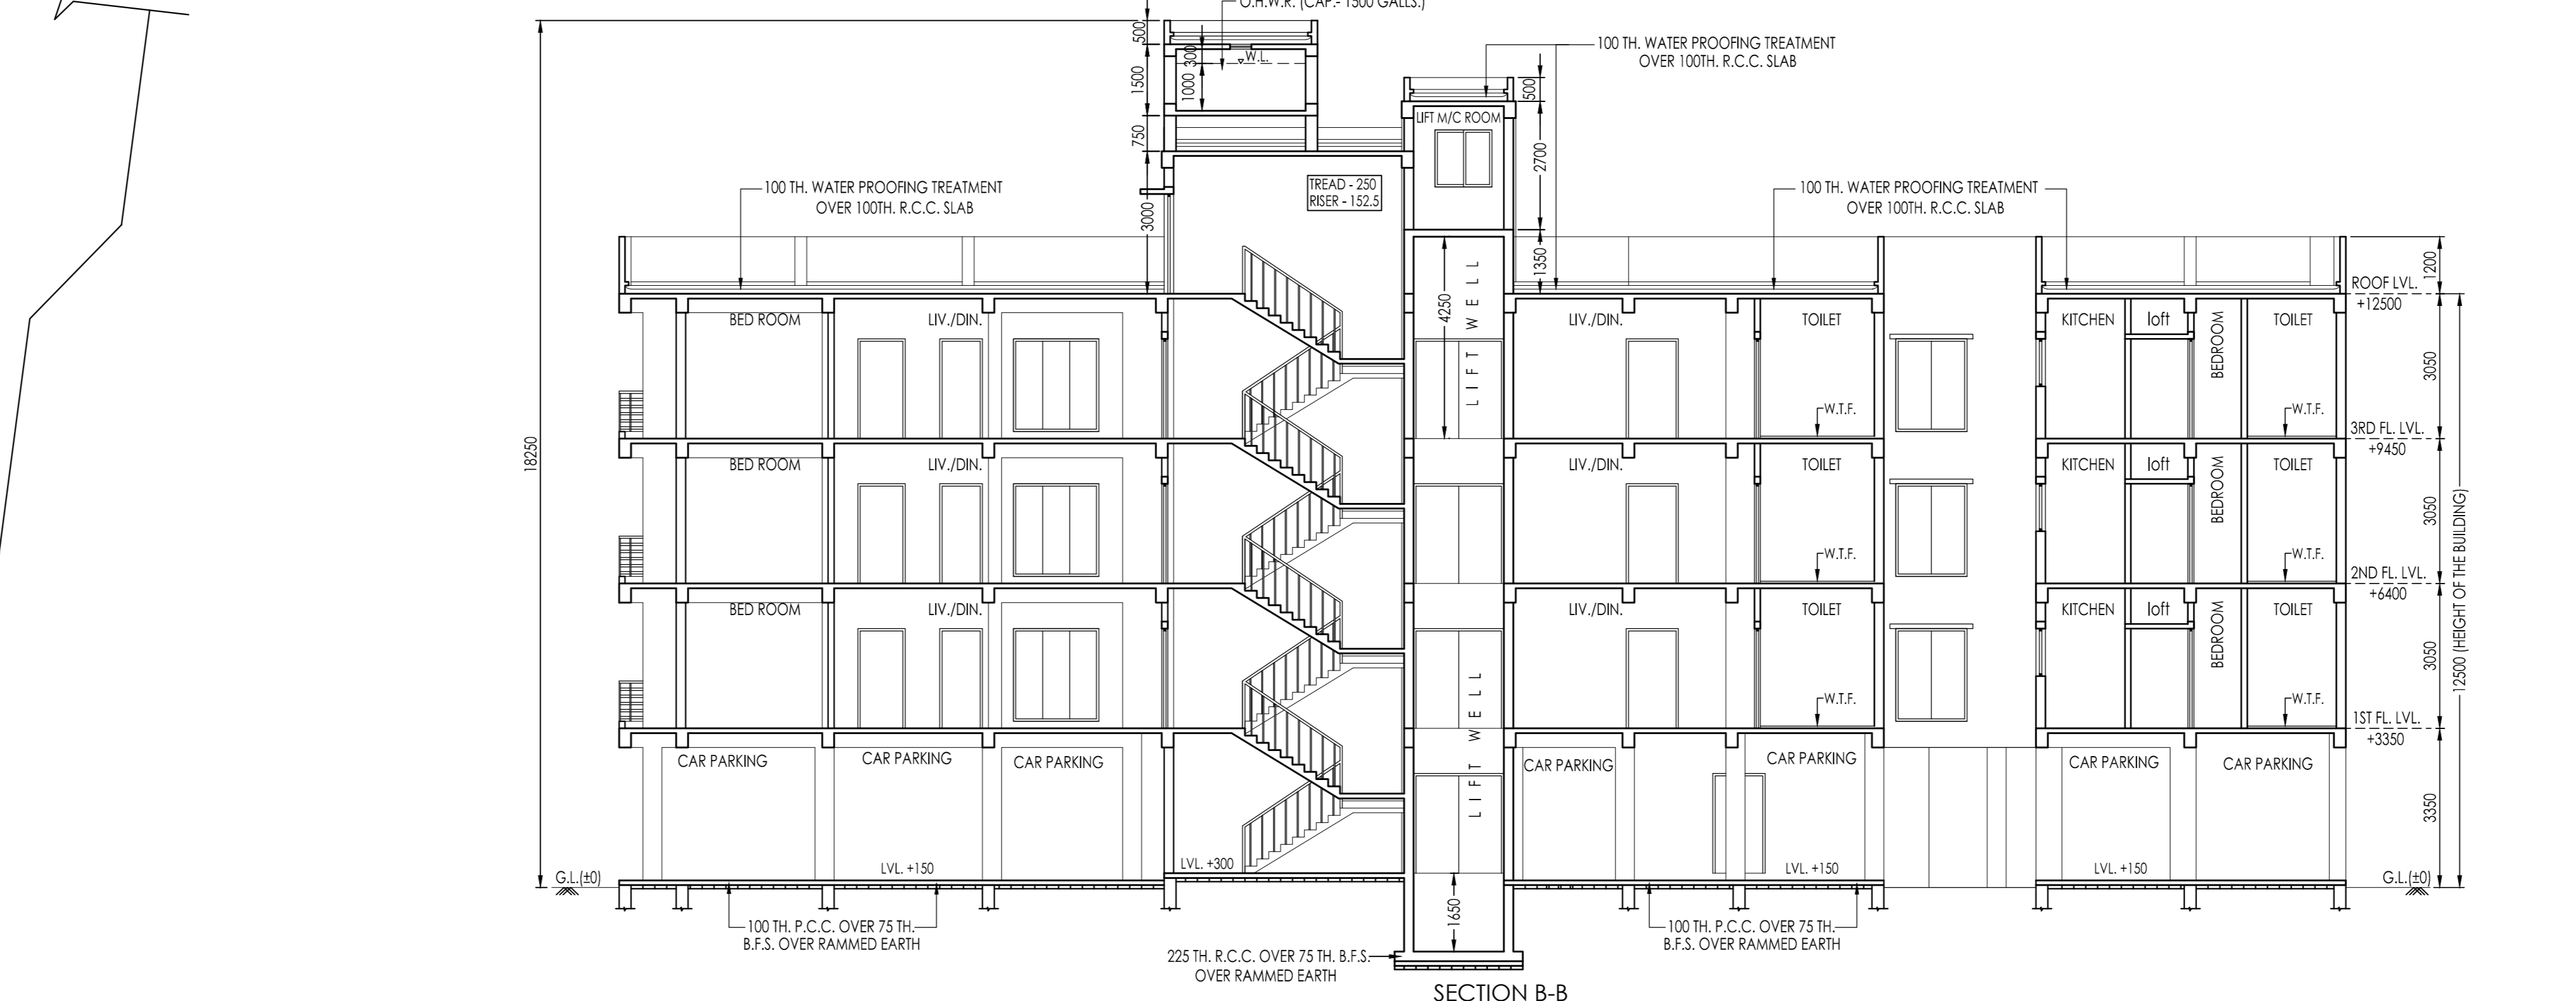


Table with columns: TYPE, WIDTH, HEIGHT, and SPECIFICATIONS & NOTES- detailing door and window specifications.

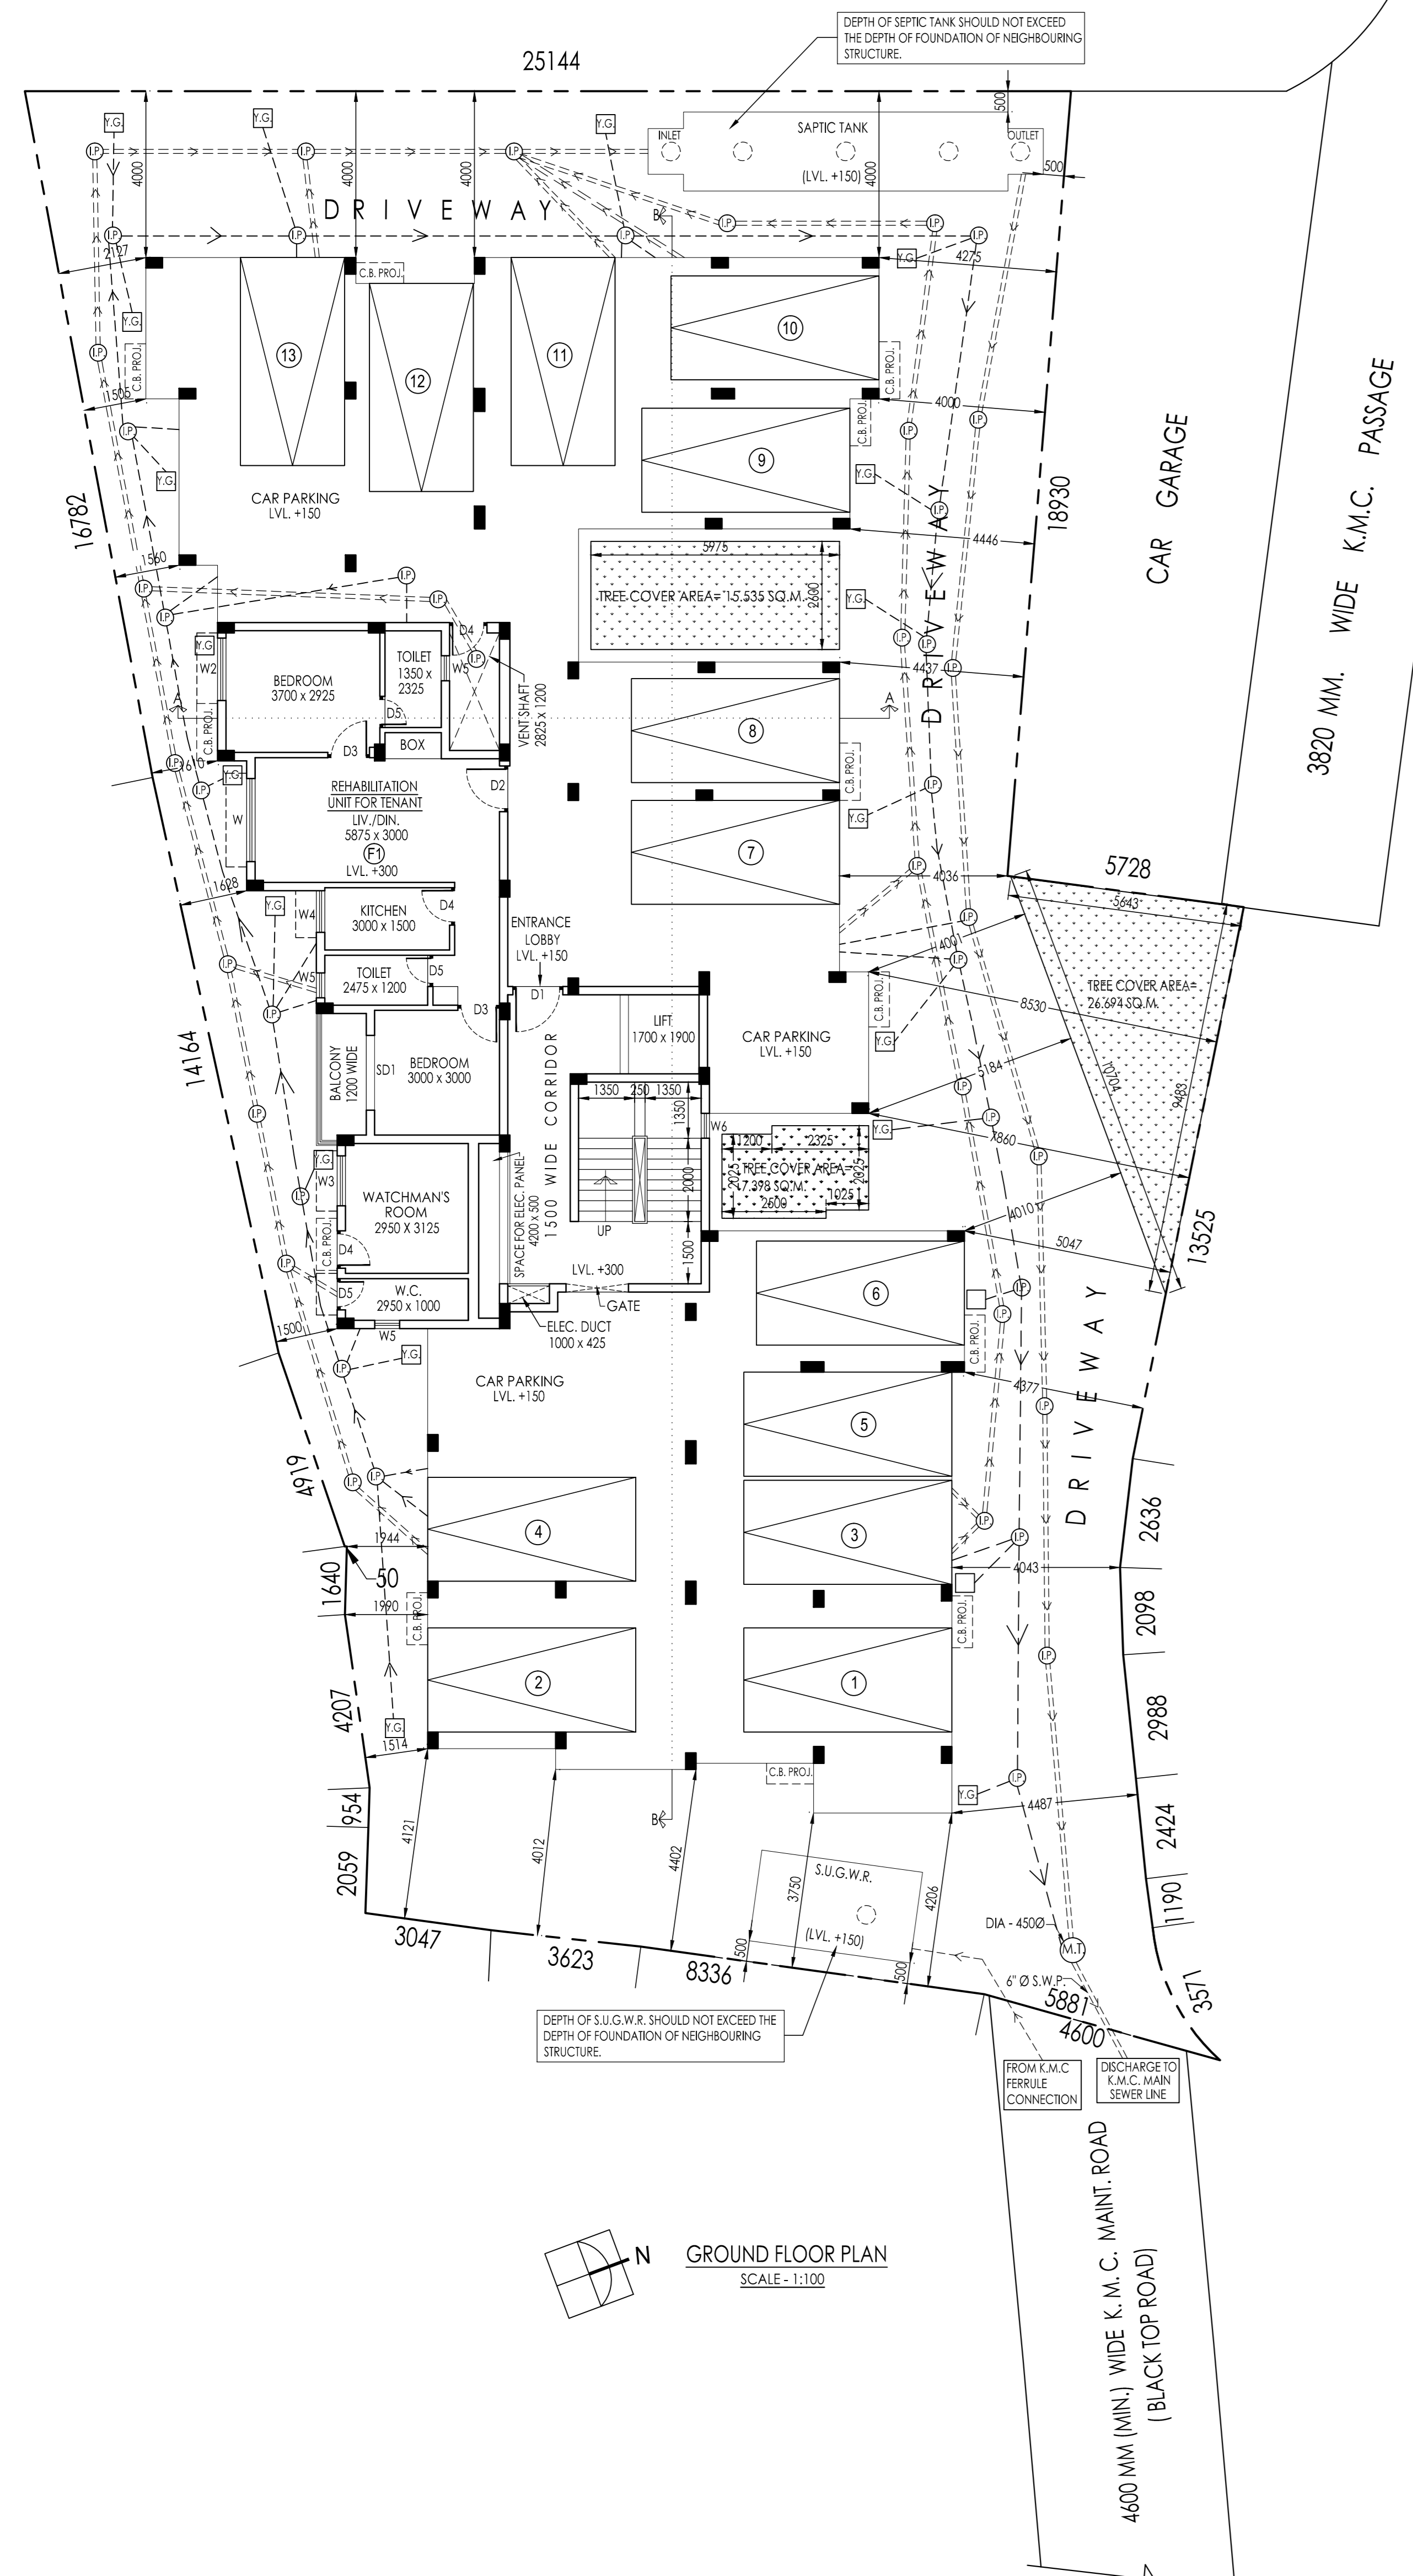

Comprehensive project information including: SPECIFICATIONS & NOTES- (door/window details), DECLARATION OF ARCHITECT, SPACE FOR K.M.C. USES, DECLARATION OF STRUCTURAL ENGINEER, CERTIFICATE OF GEO-TECHNICAL ENGINEER, DECLARATION OF OWNER/APPLICANT, PROJECT details, and tables for PROPOSED COVERED AREA and CAR PARKING CALCULATION.

NAME OF THE OWNER - MITHU SHAW
PROJECT: PROPOSED G-III STORIED RESIDENTIAL BUILDING PLAN U/S 393A OF K.M.C. ACT 1980
COMPLYING K.M.C. BUILDING RULE 2007, AT PRE. NO. 389/1, BALKA CHARAN ROY ROAD, KOLKATA- 700008, WARD NO.- 121, BOROUGH NO.- XIV UNDER K.M.C.