




SECTION M-M

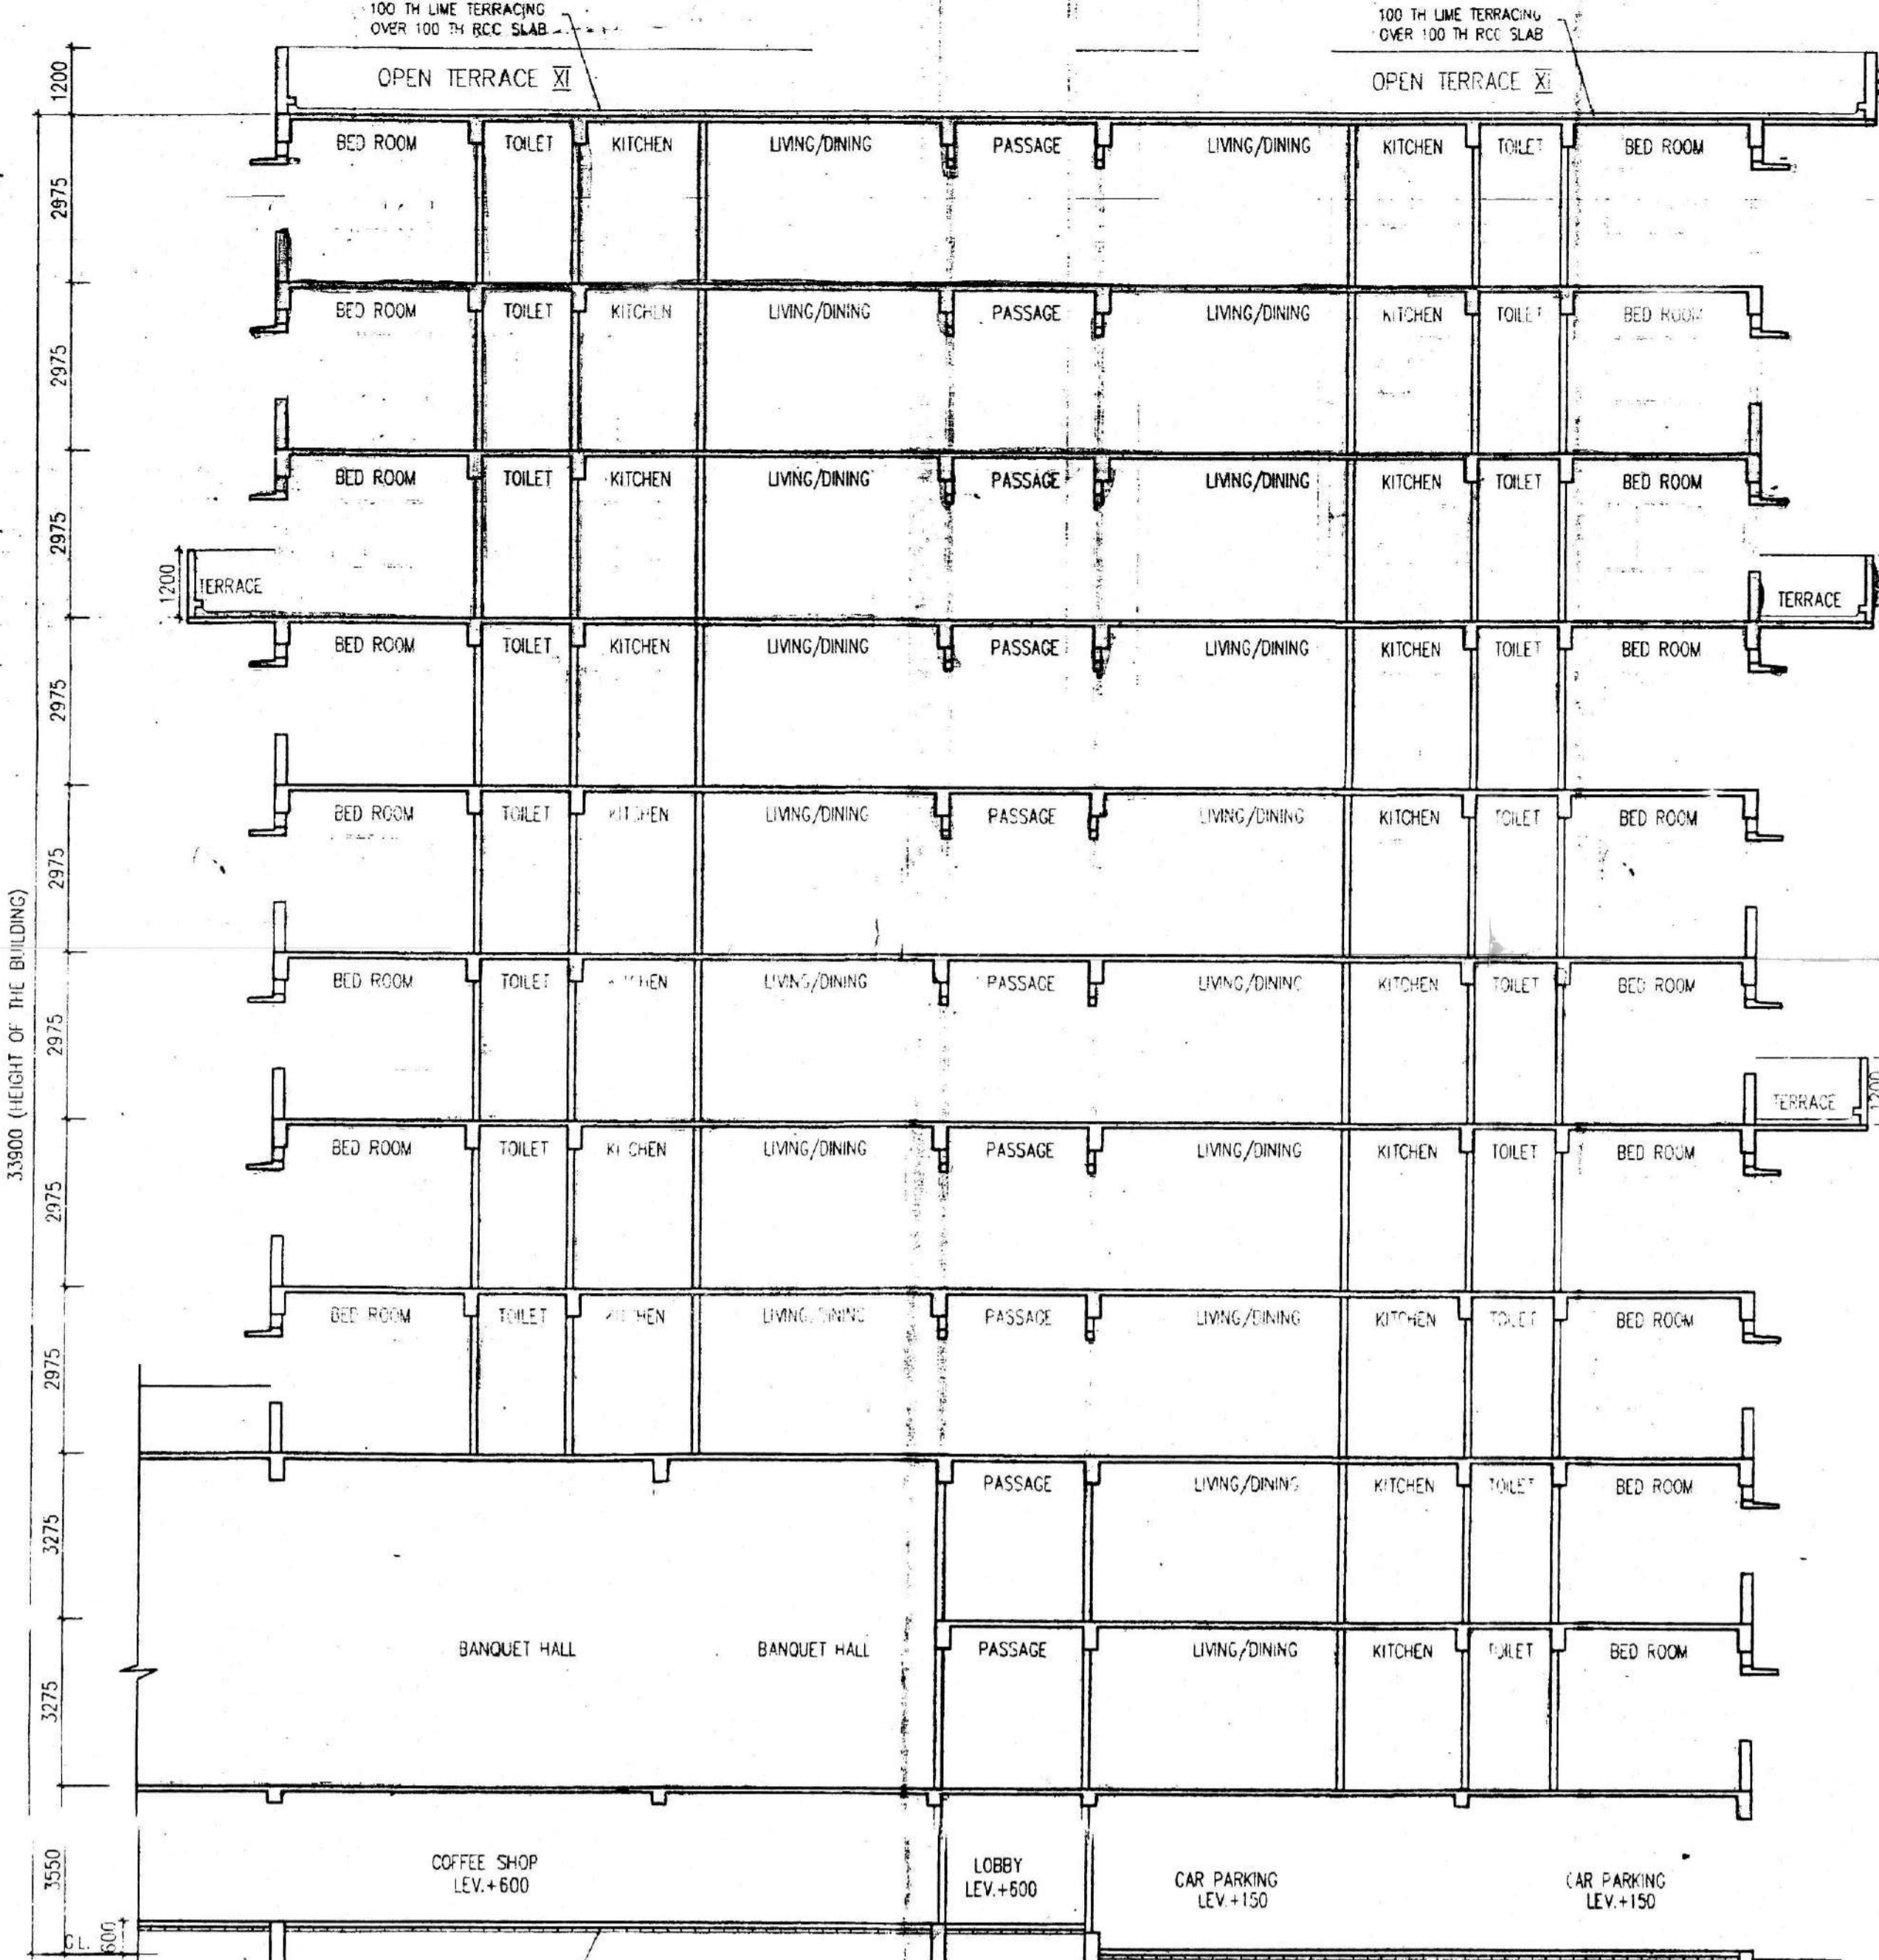


SECTION K-K

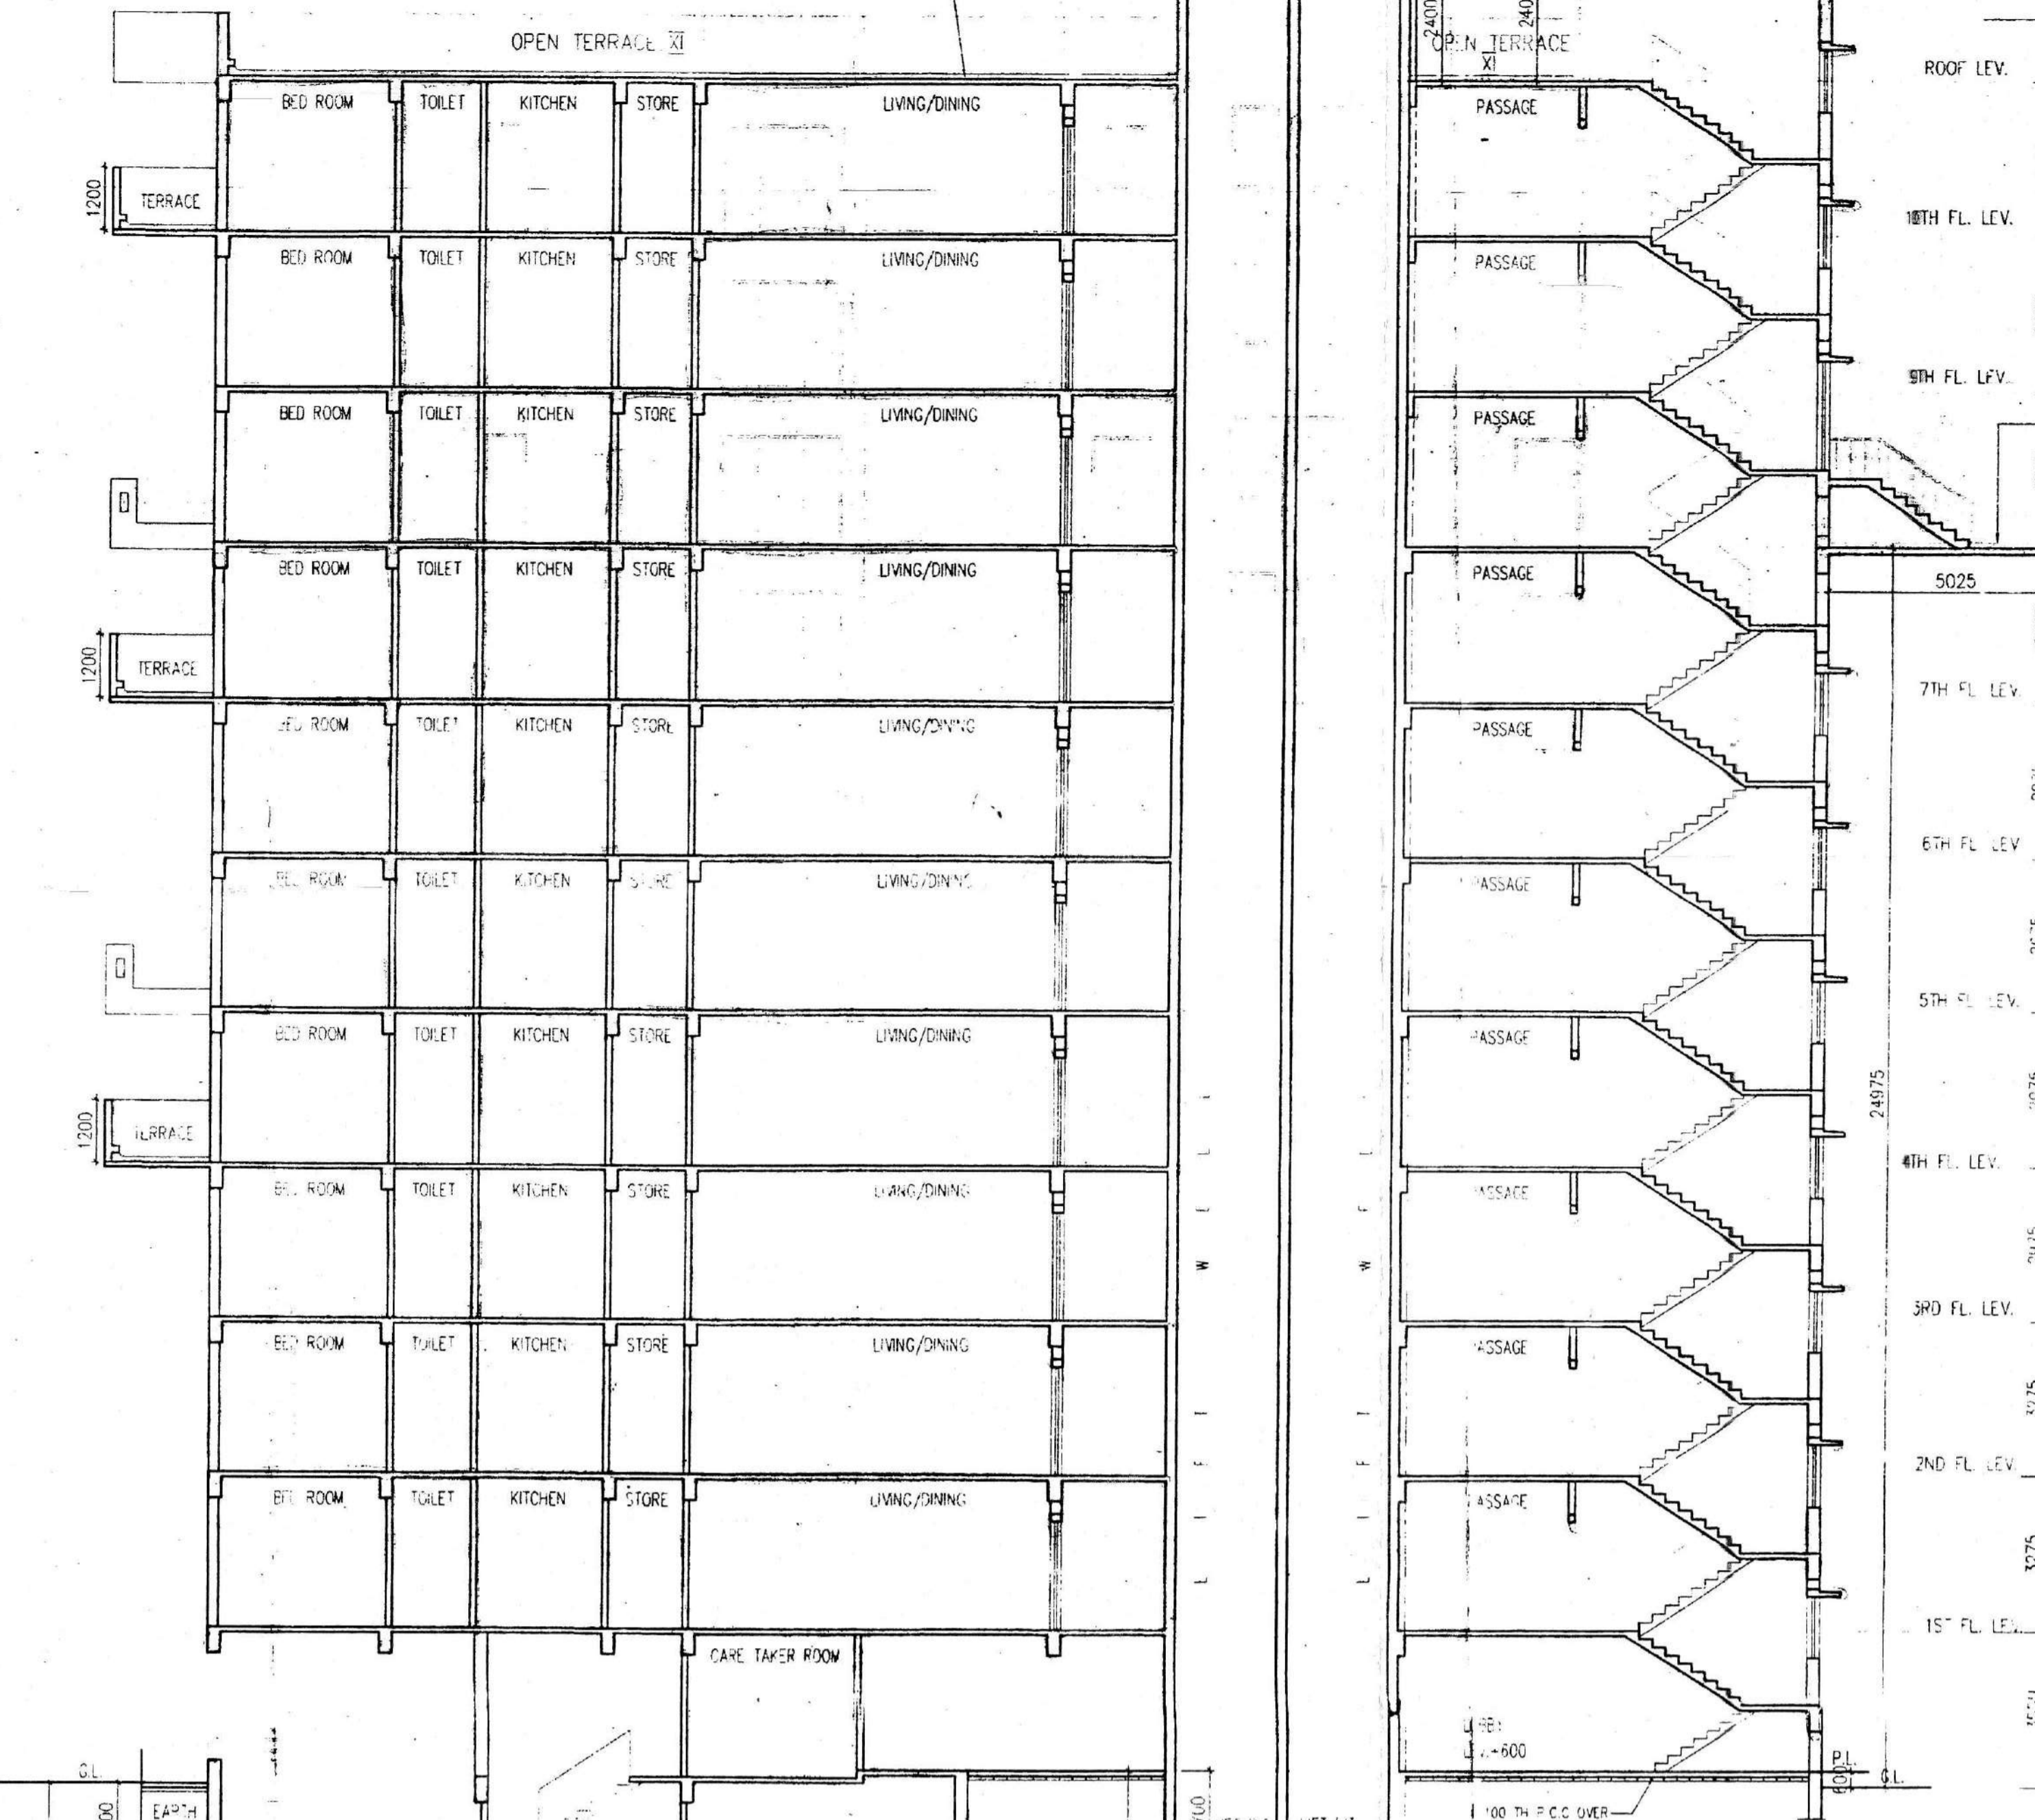


SECTION J-J

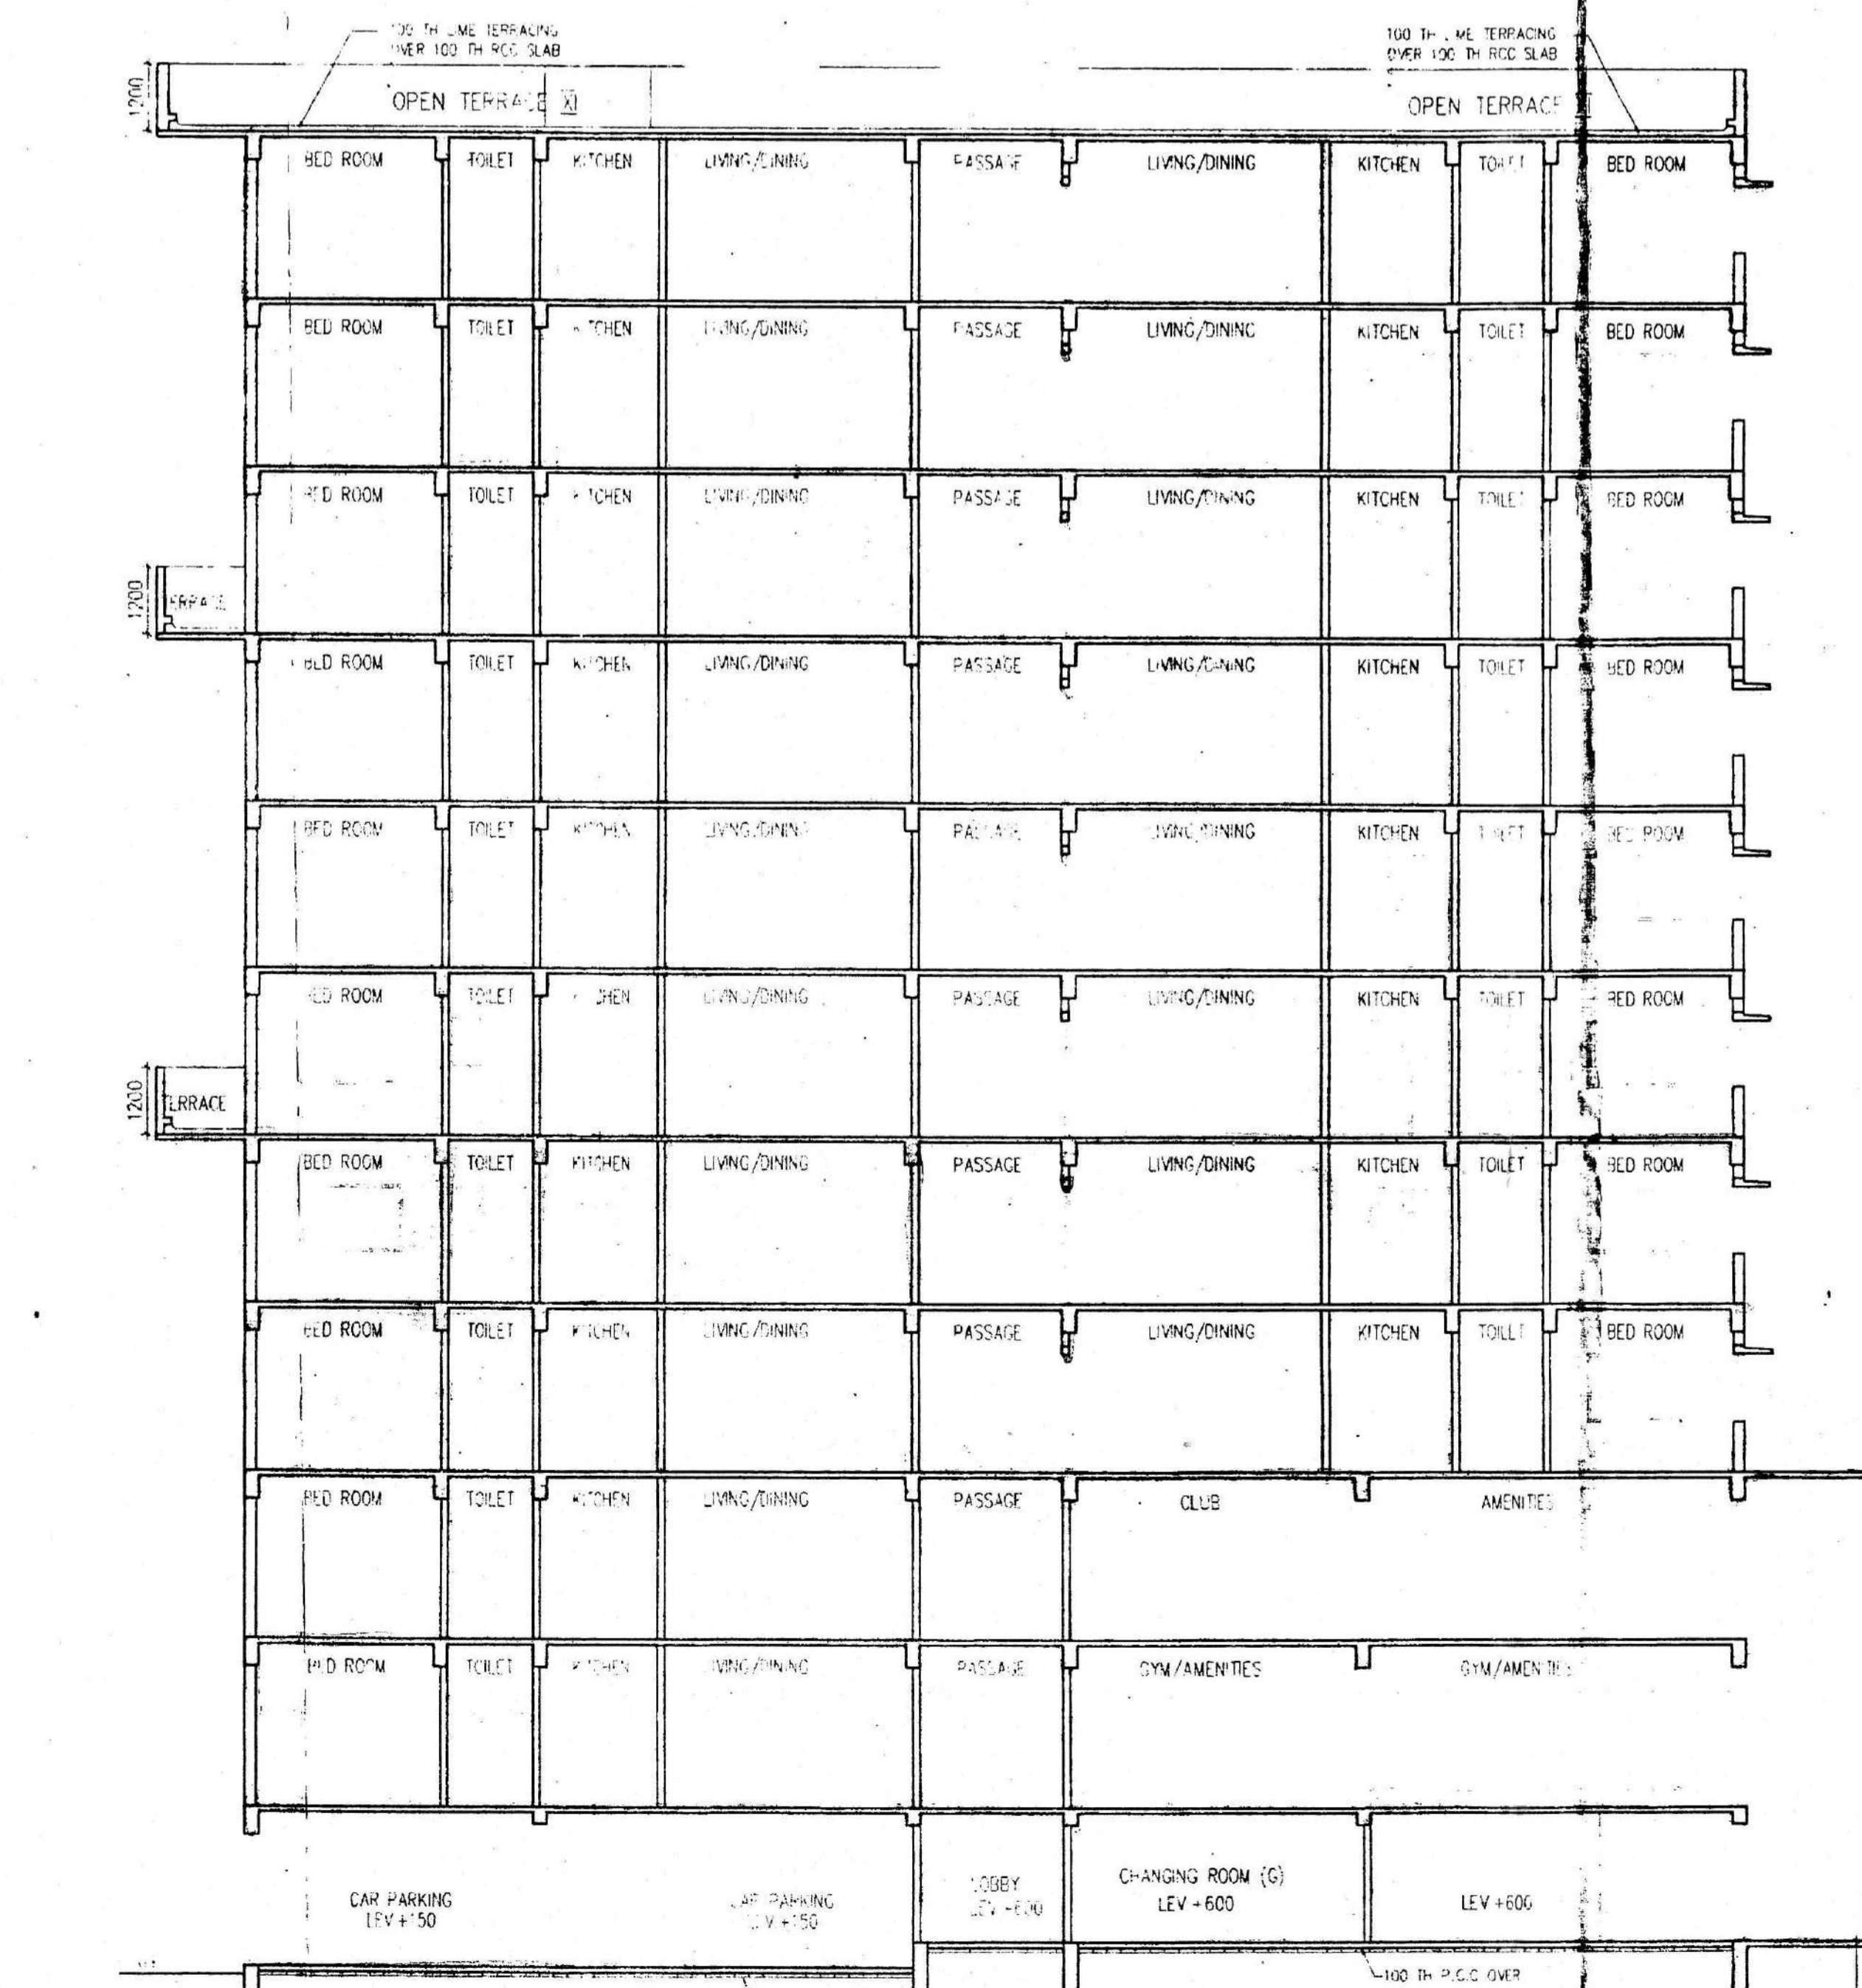


SECTION N-N

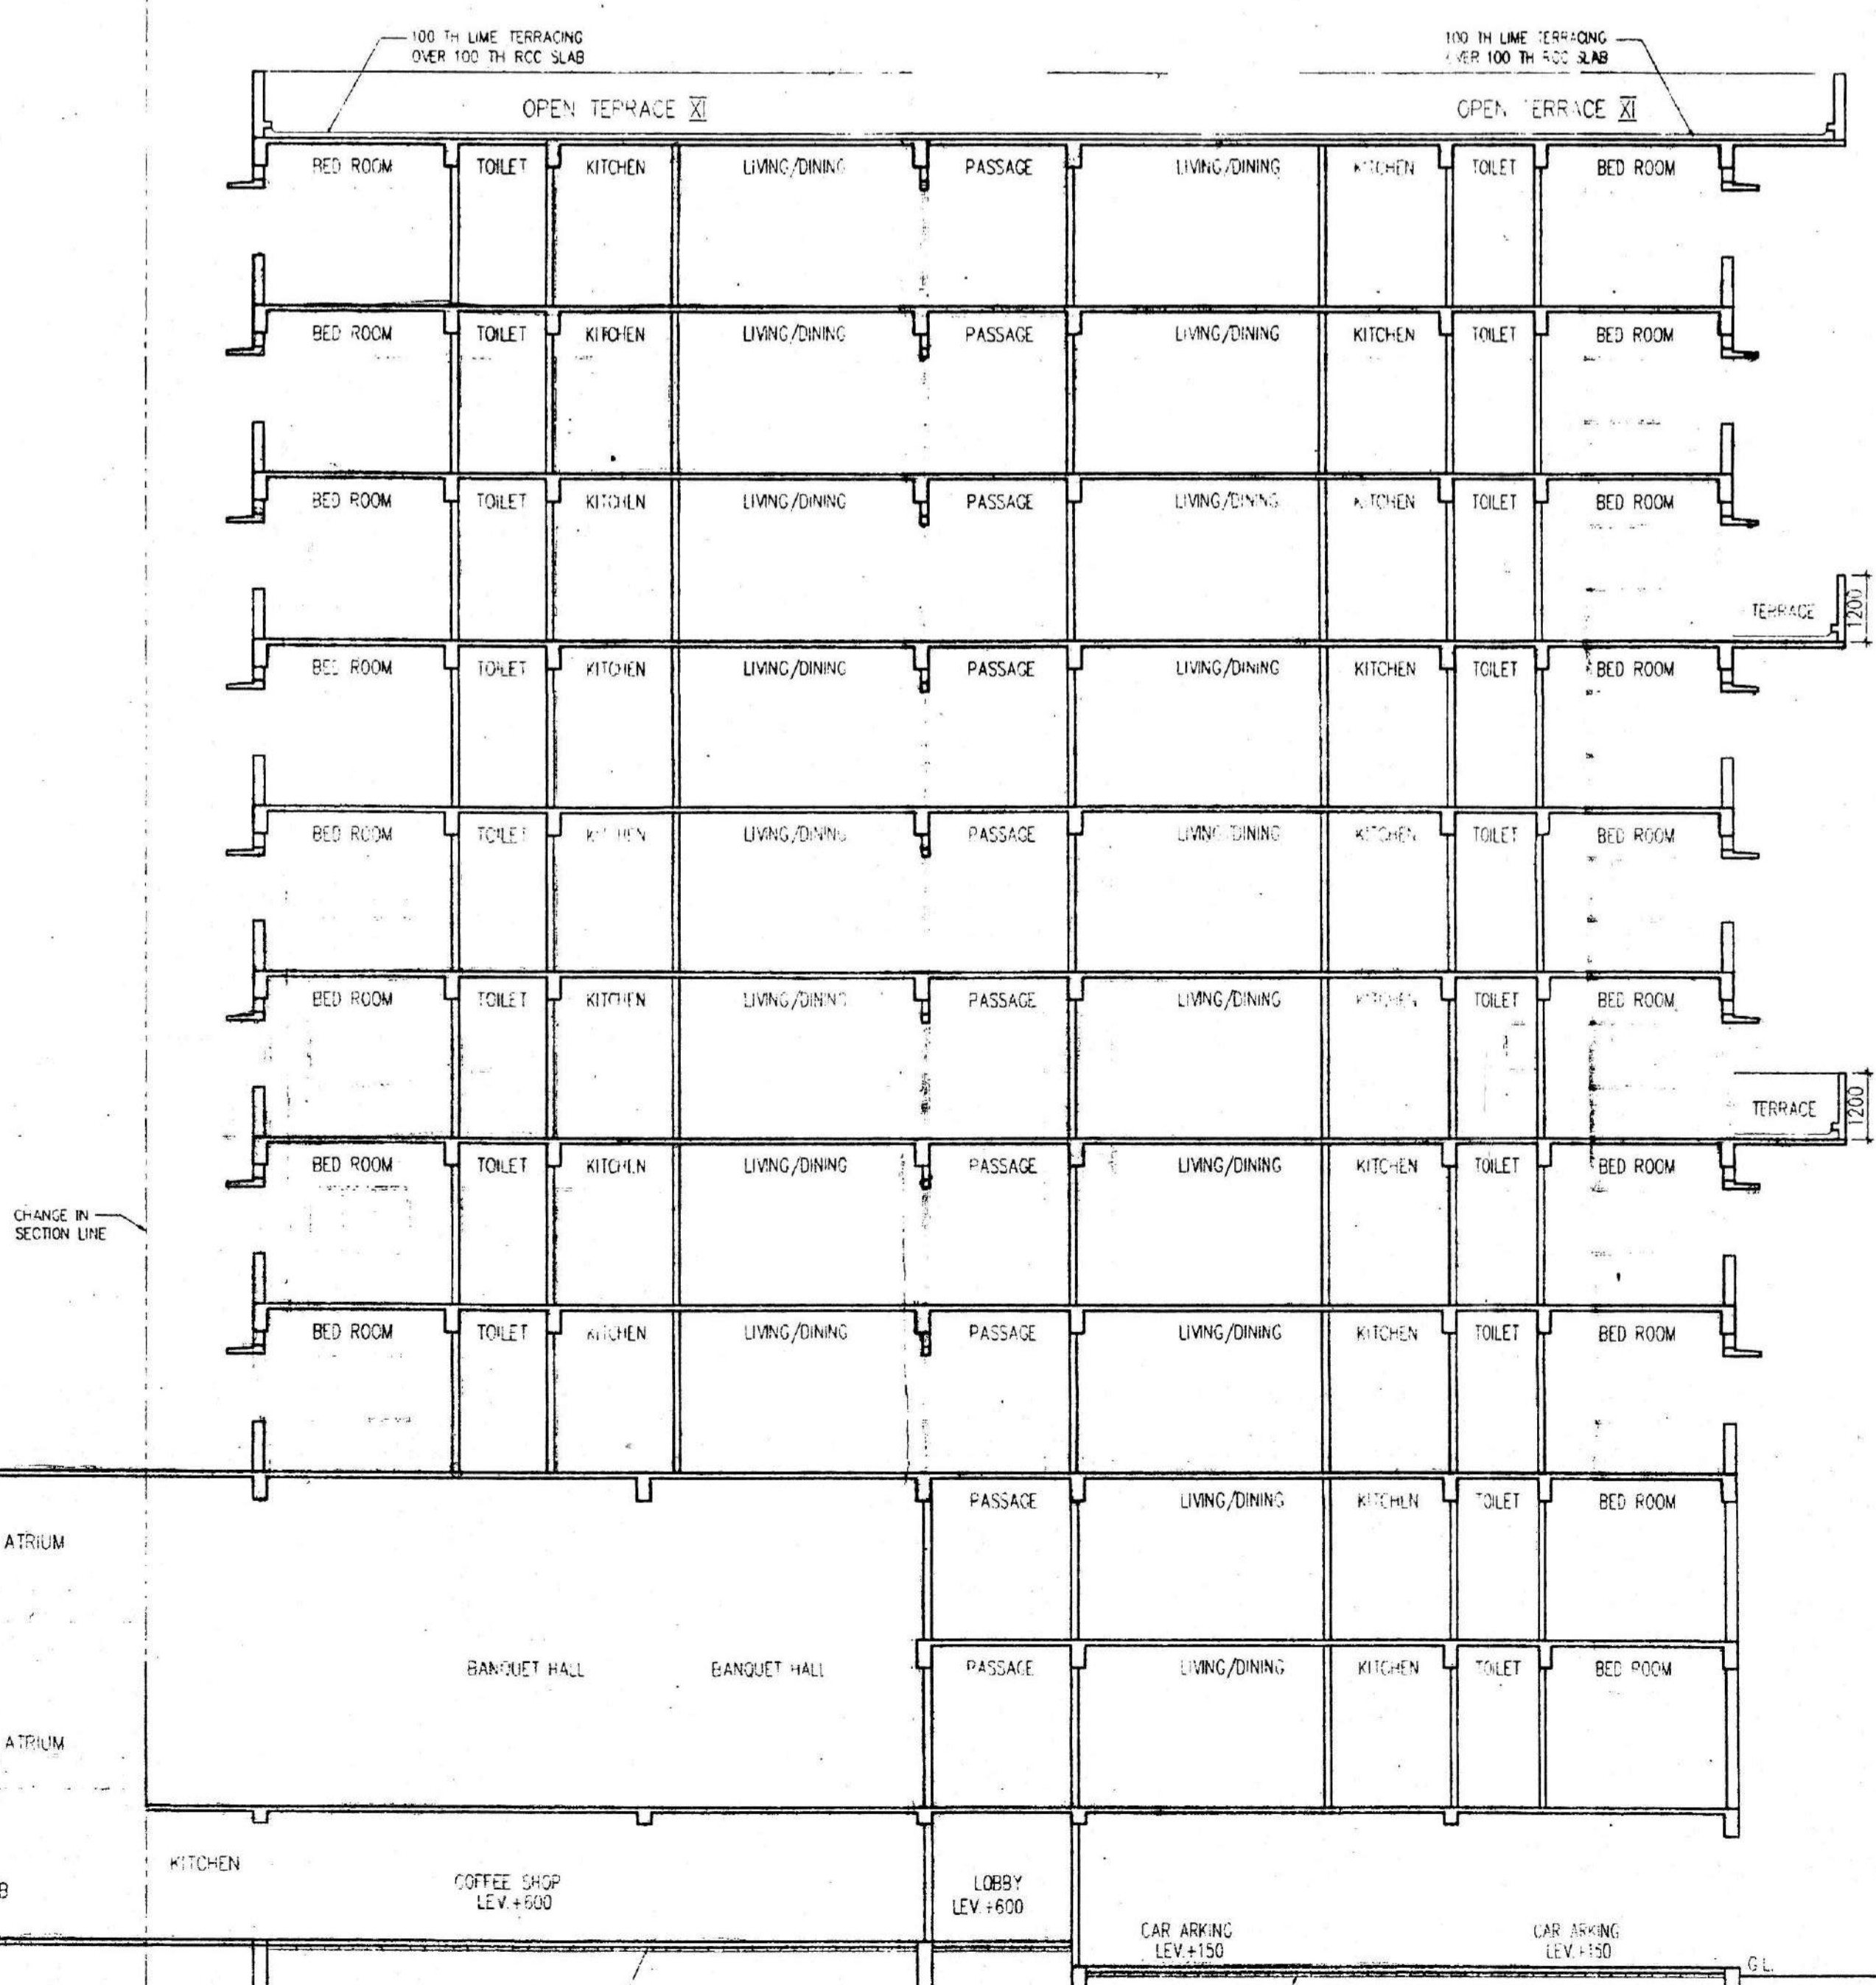

SECTION L-L

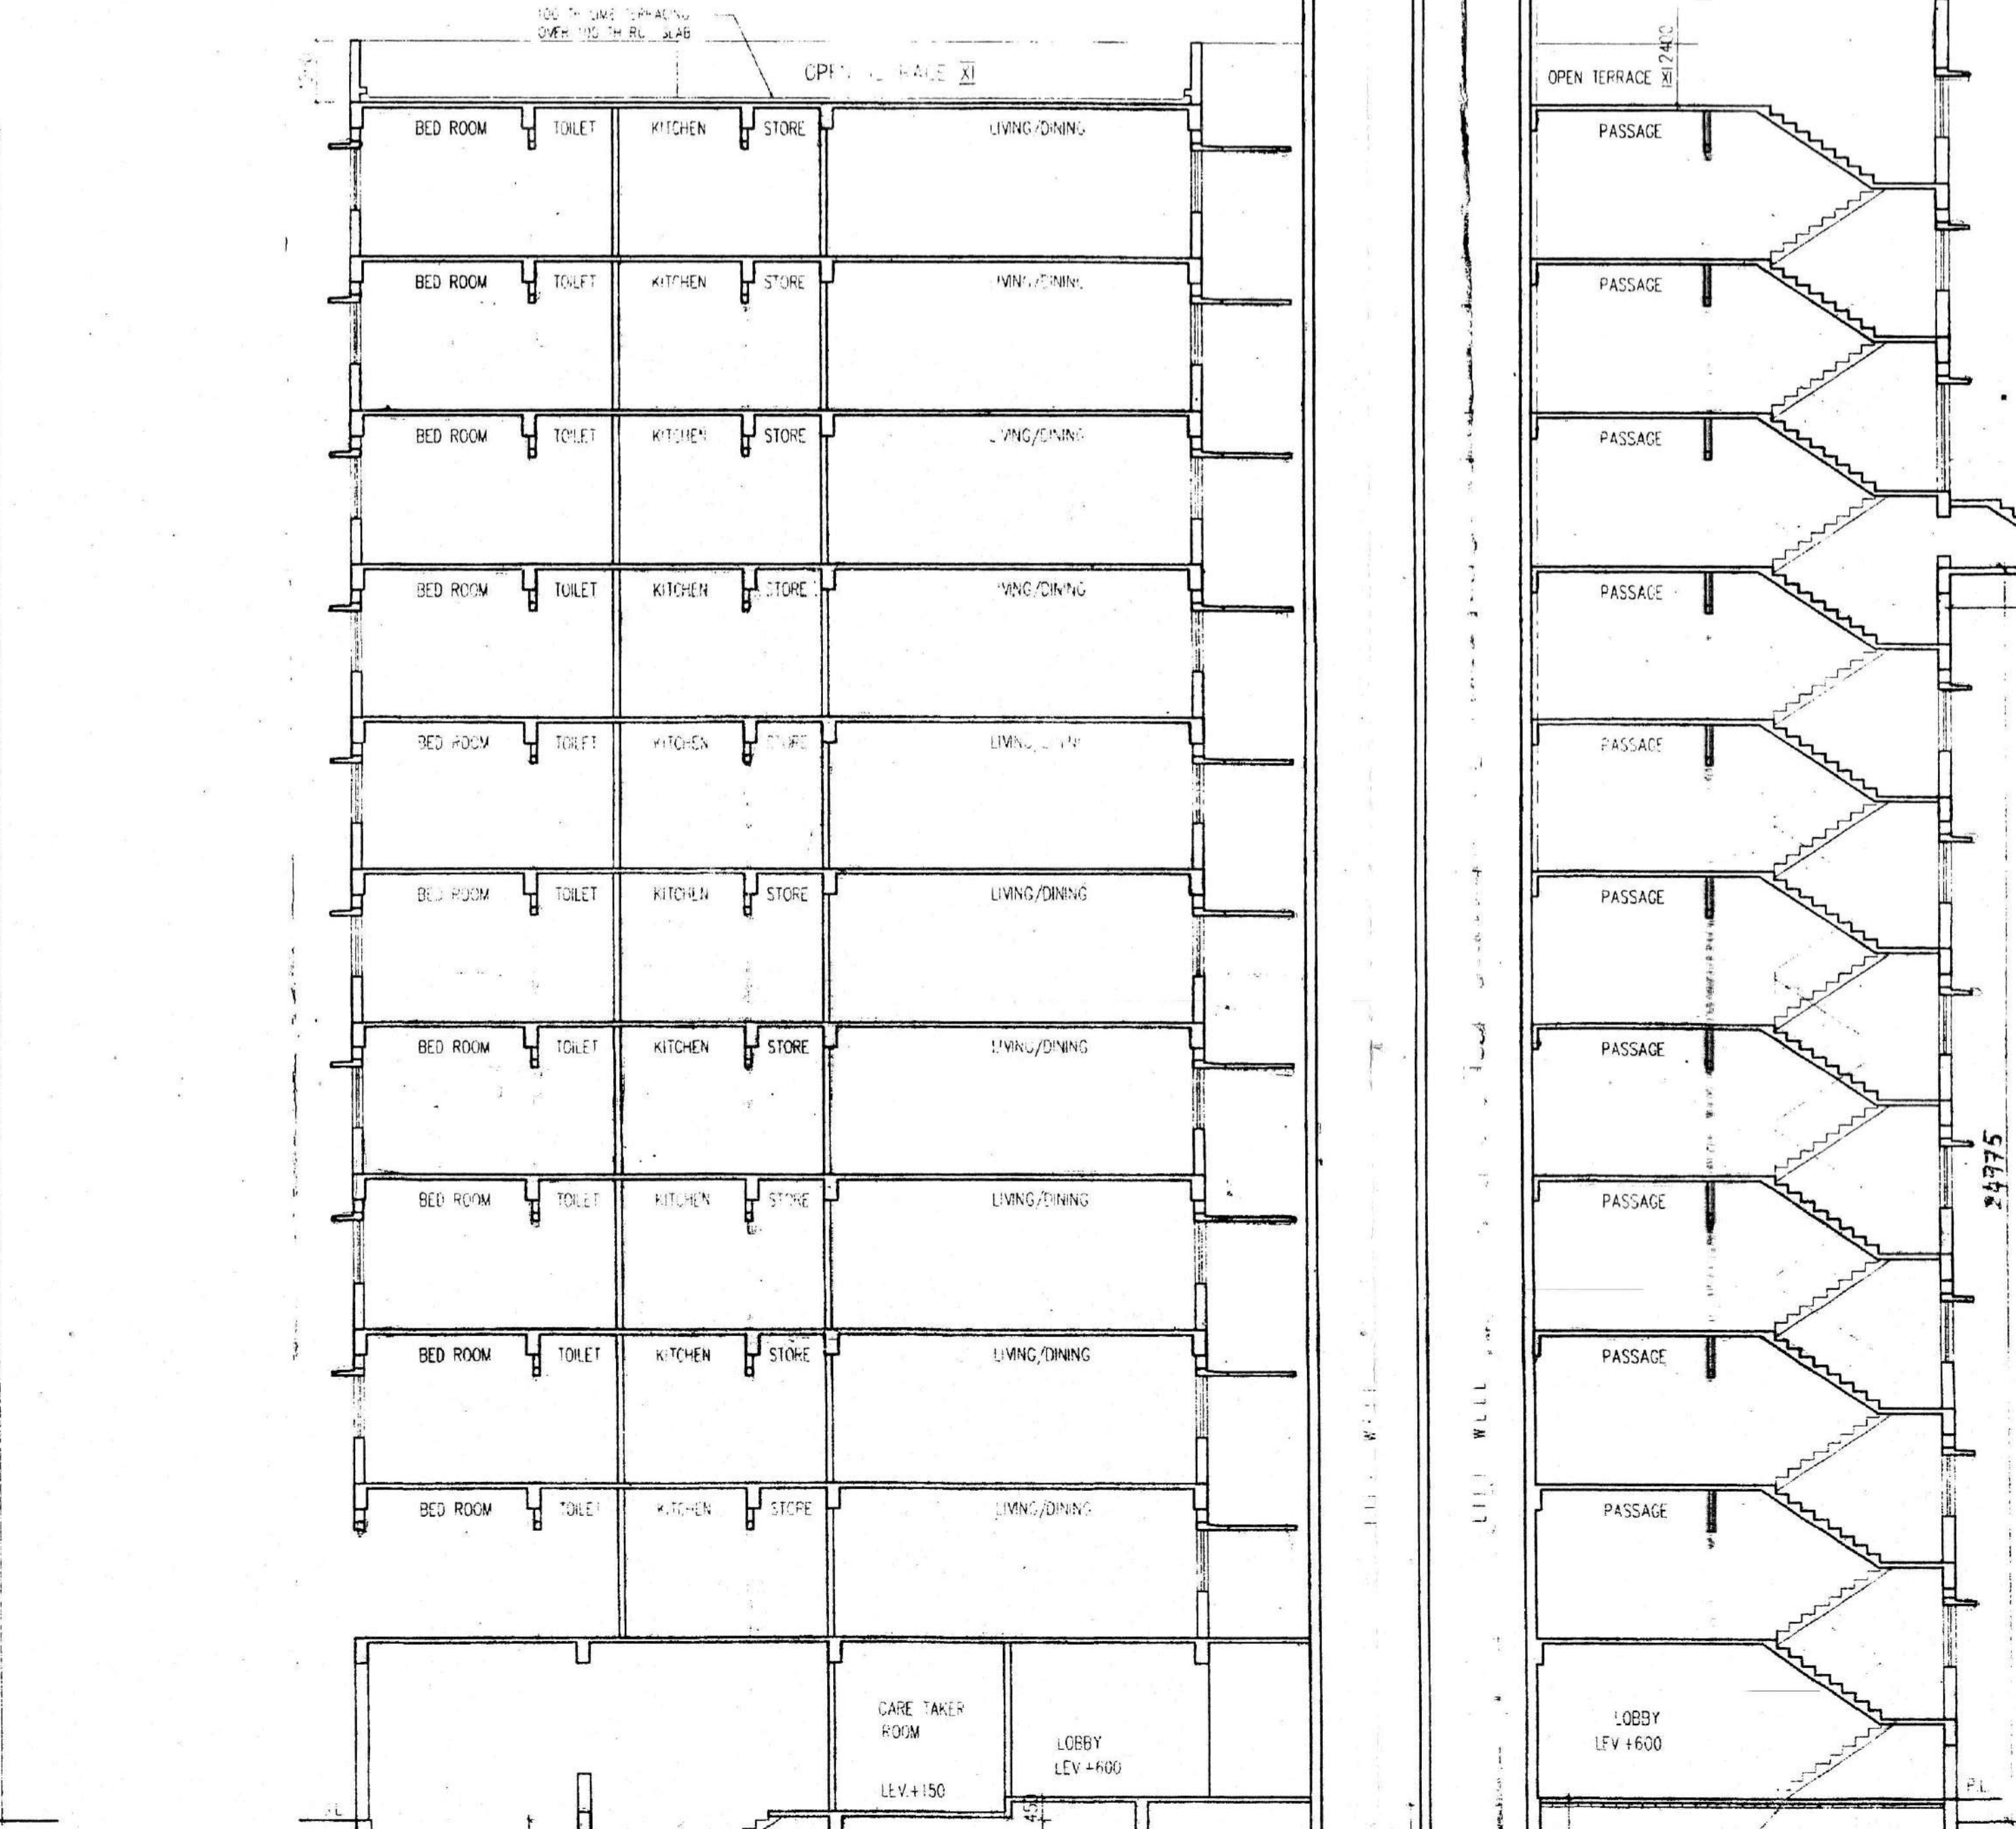

SECTION I-I

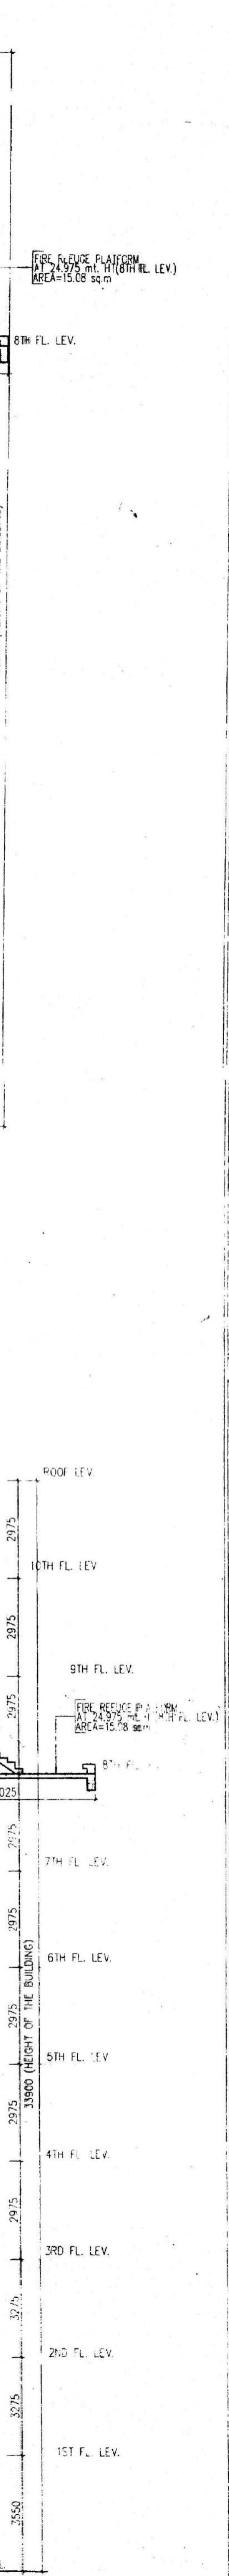

GENERAL NOTES

ALL DIMENSIONS ARE IN M.
 WALL EXTERNAL WALLS 200MM & 200MM & INTERNAL WALLS 100 & 75 (UNLESS OTHERWISE MENTIONED).
 ALL MASONRY WORK IS TO BE BUILT BY CEMENT MORTAR (1:3:6).
 EXTERNAL PLASTER IS 20MM & INTERNAL PLASTER IS 10MM THICK WITH 1 MORTAR.
 SLAG CONCRETE GRADE IS M20 (1:1.5:3).

COMPILING NAME: ANJANA PROPERTIES PRIVATE LIMITED & OTHERS

For Anjana Properties Private Limited
Sandeep Kumar Samra
 Authorised Signatory

SIGNATURE OF ARCHITECT

SIGNATURE OF CIVIL ENGINEER

SIGNATURE OF STRUCTURAL ENGINEER

SIGNATURE OF MECHANICAL ENGINEER

SIGNATURE OF ELECTRICAL ENGINEER

SIGNATURE OF SANITARY ENGINEER

SIGNATURE OF CIVIL ENGINEER

SIGNATURE OF ARCHITECT

PROJECT

DATE

SCALE

ARCHITECT

RAJ AGARWAL & ASSOCIATES

100, 101, 102,1000.

19
Certified True Copy

REGISTERED



CHECKED BY
[Signature]
[Signature]



