


2ND FLOOR PLAN

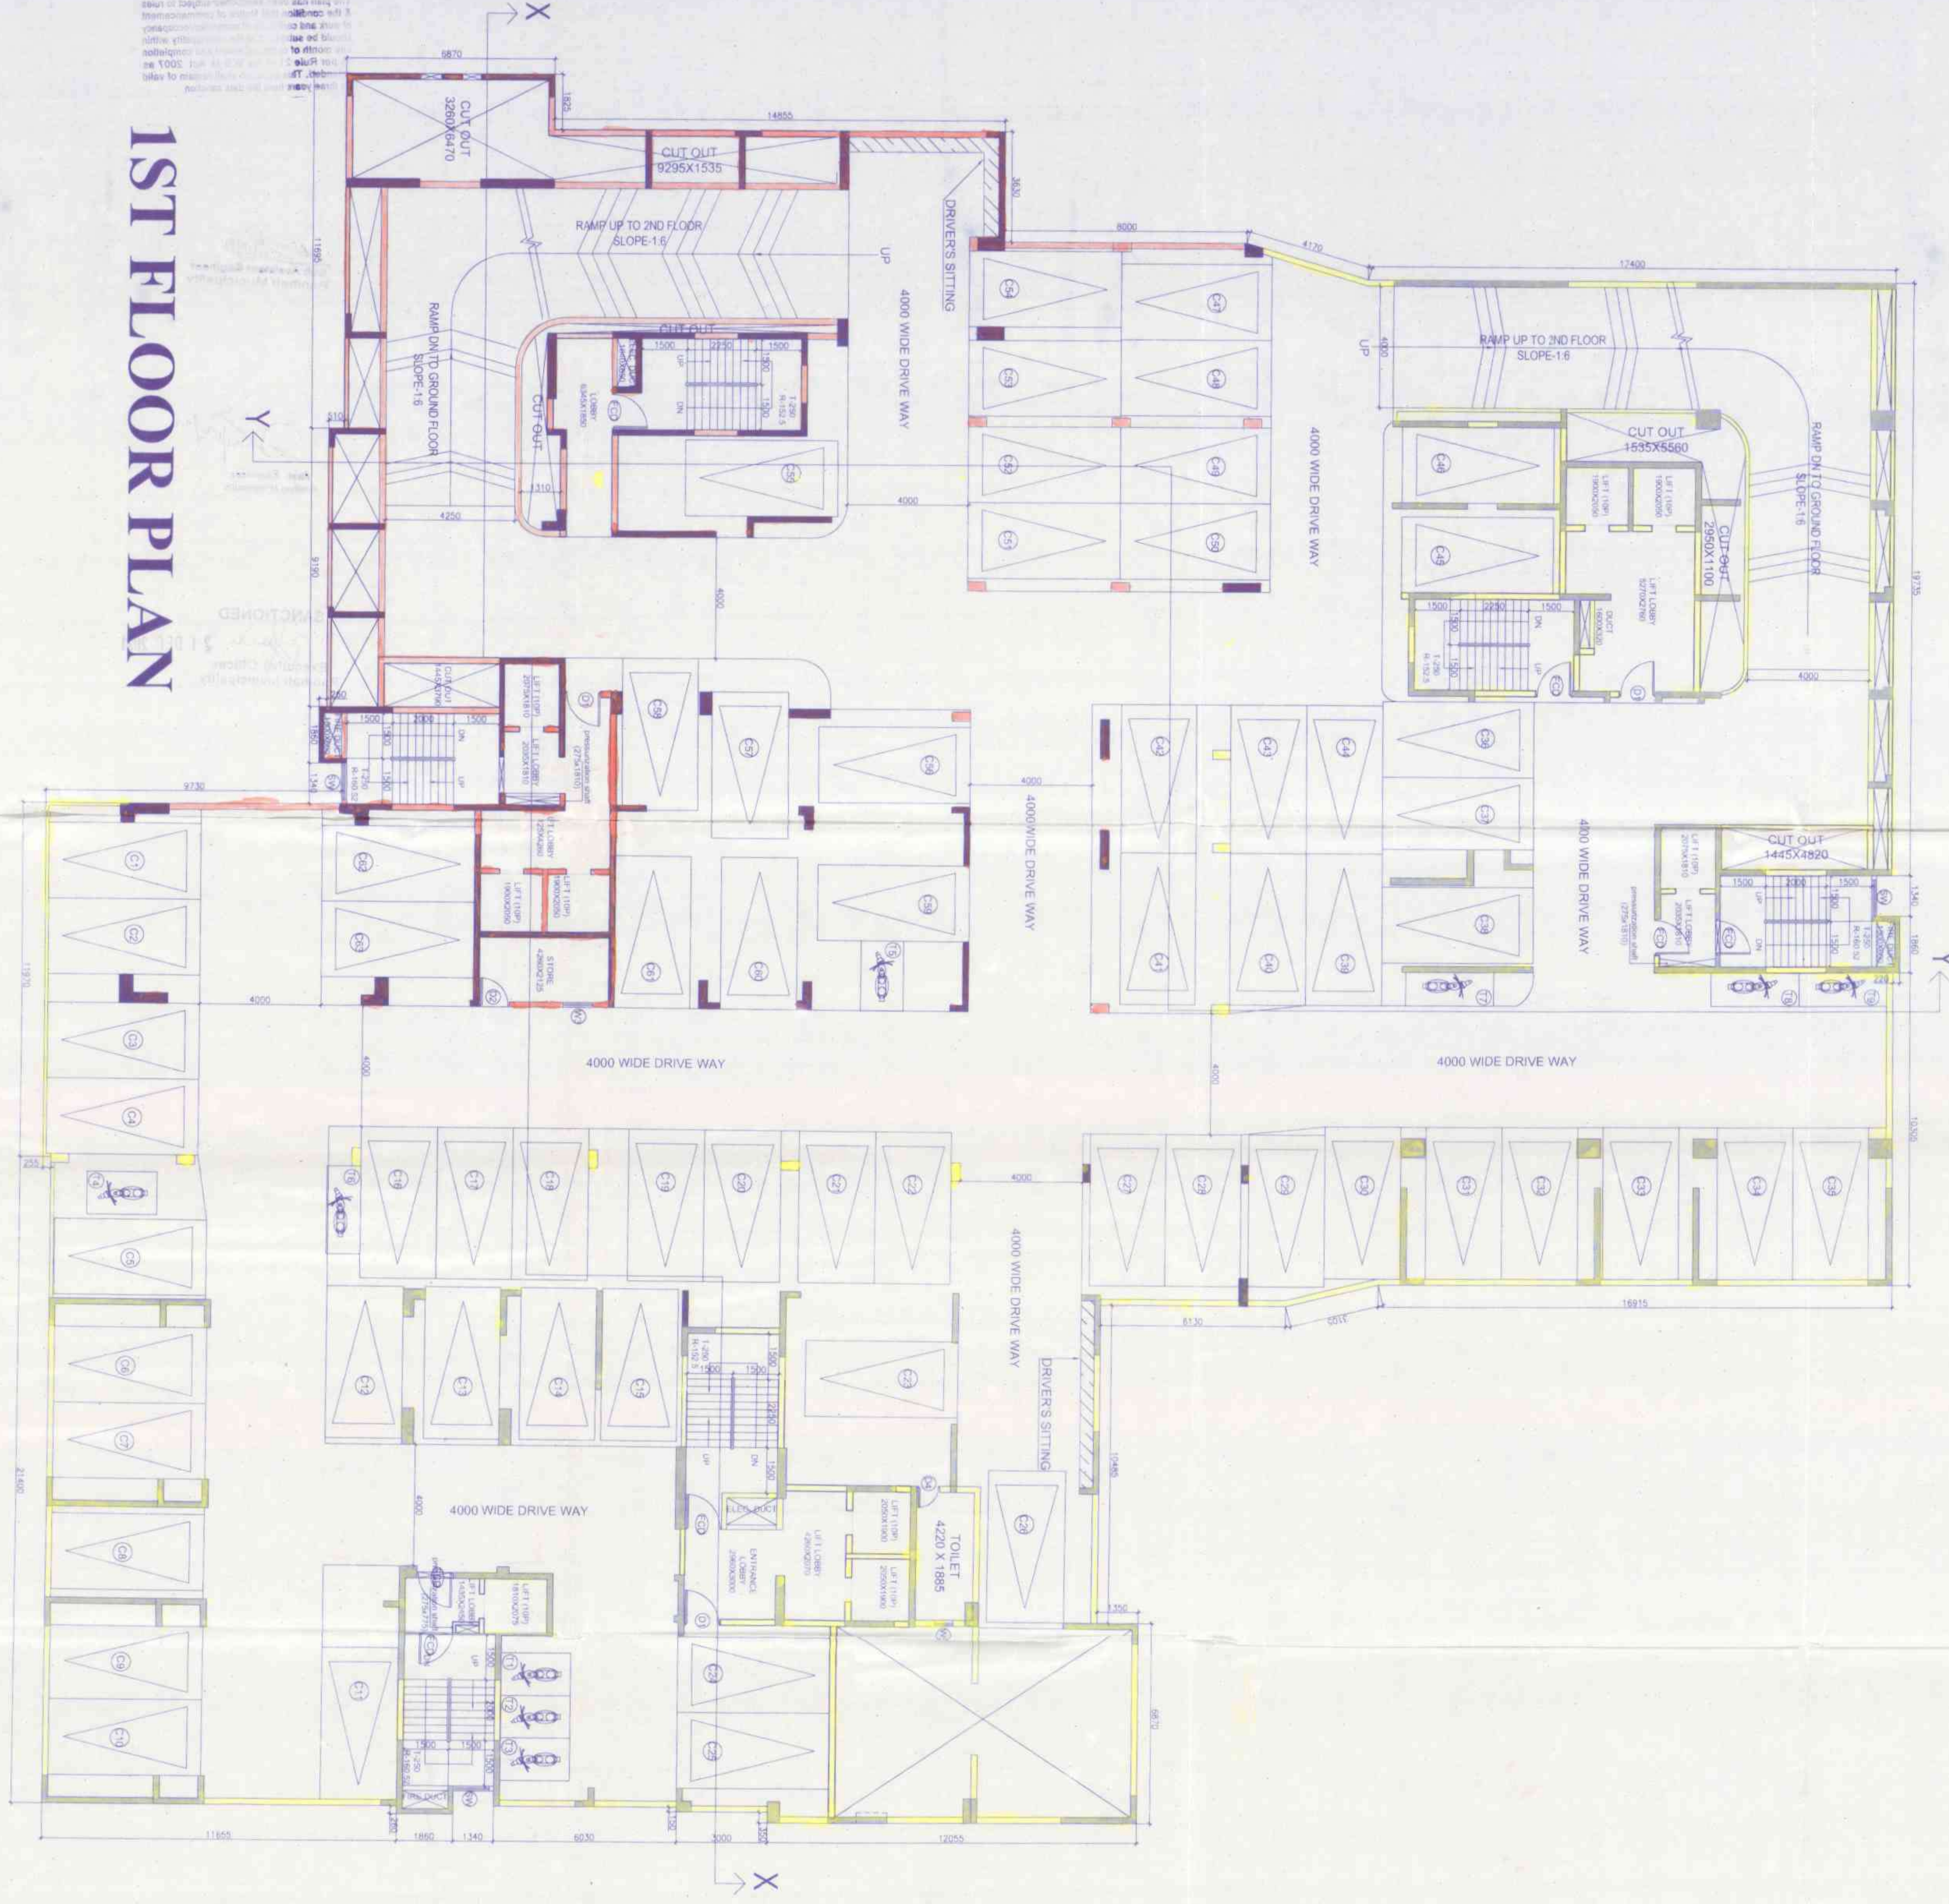

1ST FLOOR PLAN

NOTES:

- All dimensions are in mm unless otherwise mentioned











1st & 2nd floor plan

367 21 DEC 2021

The plan has been sanctioned subject to rules & the condition that Notice of commencement of work and certificate of completion should be submitted to the municipality within one month of commencement and completion as per Rule 21 of the W.B.M. Act, 2007 as amended. This sanction shall remain valid for three years from the date of sanction.


Sub Assistant Engineer
Panihati Municipality


Engineer
Panihati Municipality

SANCTIONED
 21 DEC 2021
Executive Officer
Panihati Municipality

NOTING & FOR THE RECORD
MUNICIPALITY
2021