


Proposed Project at Premise No-85E, Kankulia Road, Ward No-90, Borough-VIII, P.S.-Gariahat, Kolkata-700019

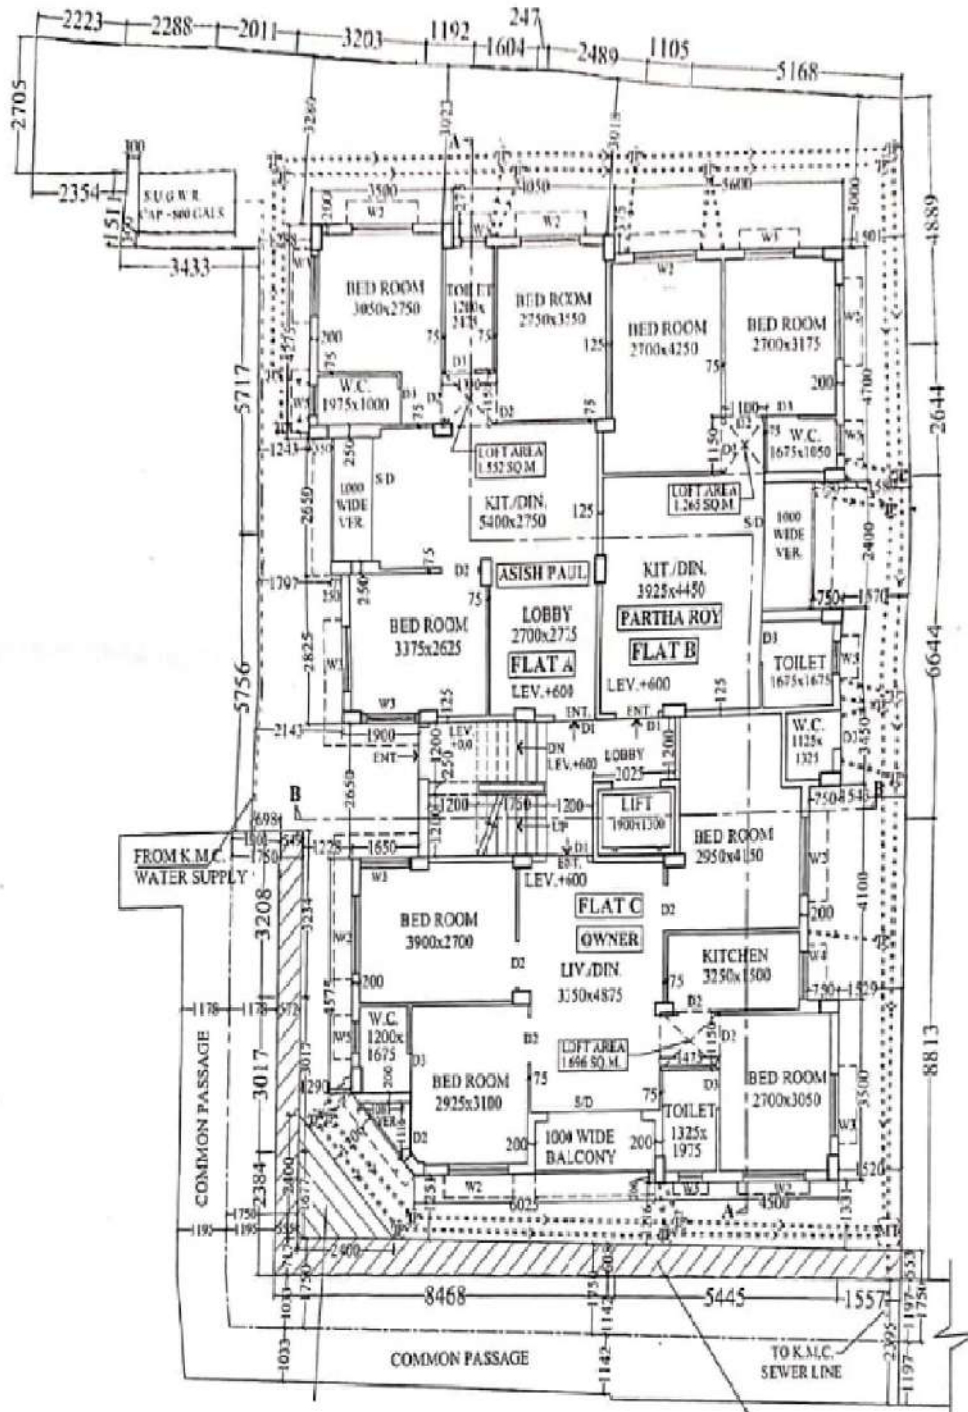

LATITUDE : 22.517413
LONGITUDE : 88.357763

For SINCON

Sandip Sinha
PROPRIETOR

SIGNATURE OF OWNER