


GROUND FLOOR PLAN


CONNECTED TO  
K.M.C. U.G. SEWER/DRAIN

CONNECTED FROM  
K.M.C. FERRULE


12.192 M.T (40'-0" ) WD PARK SIDE ROAD

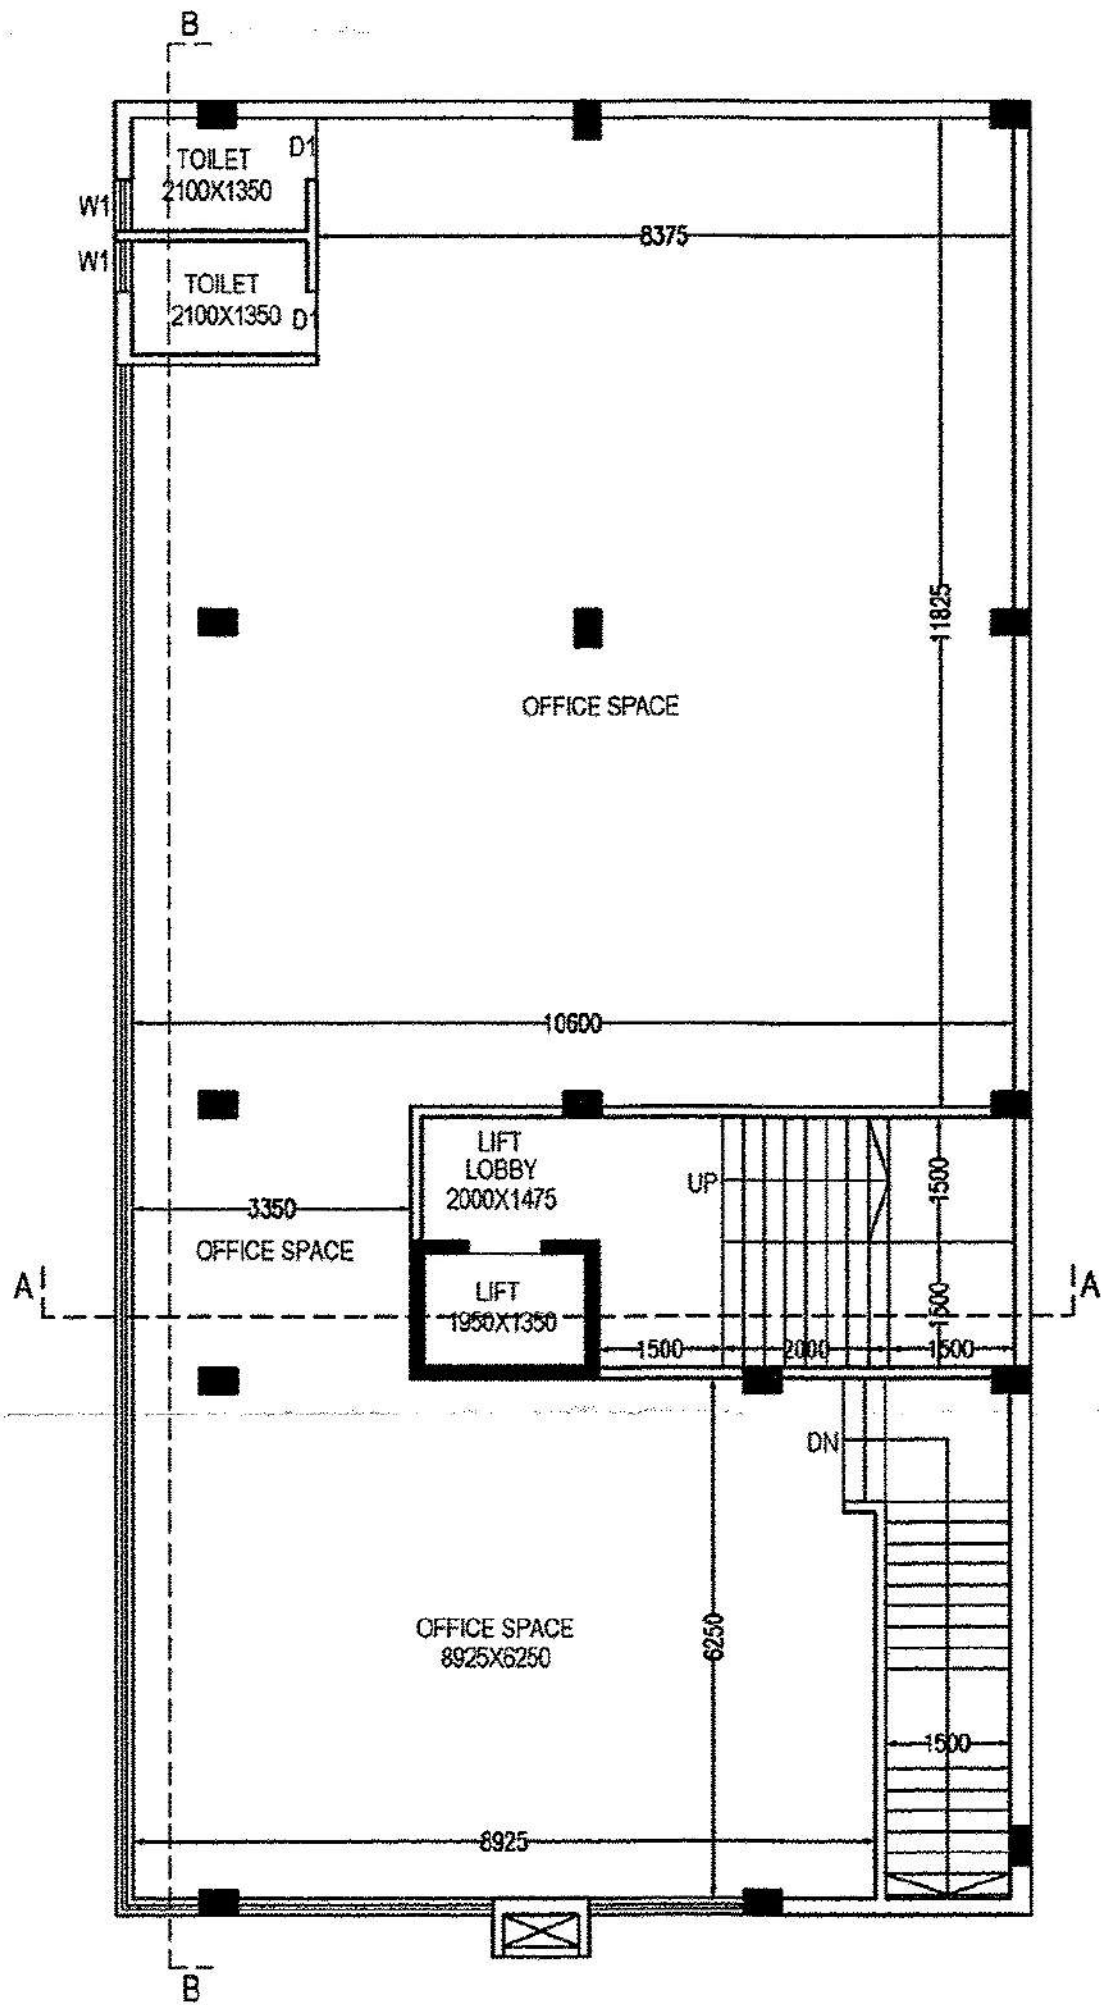

**FIRST FLOOR PLAN**

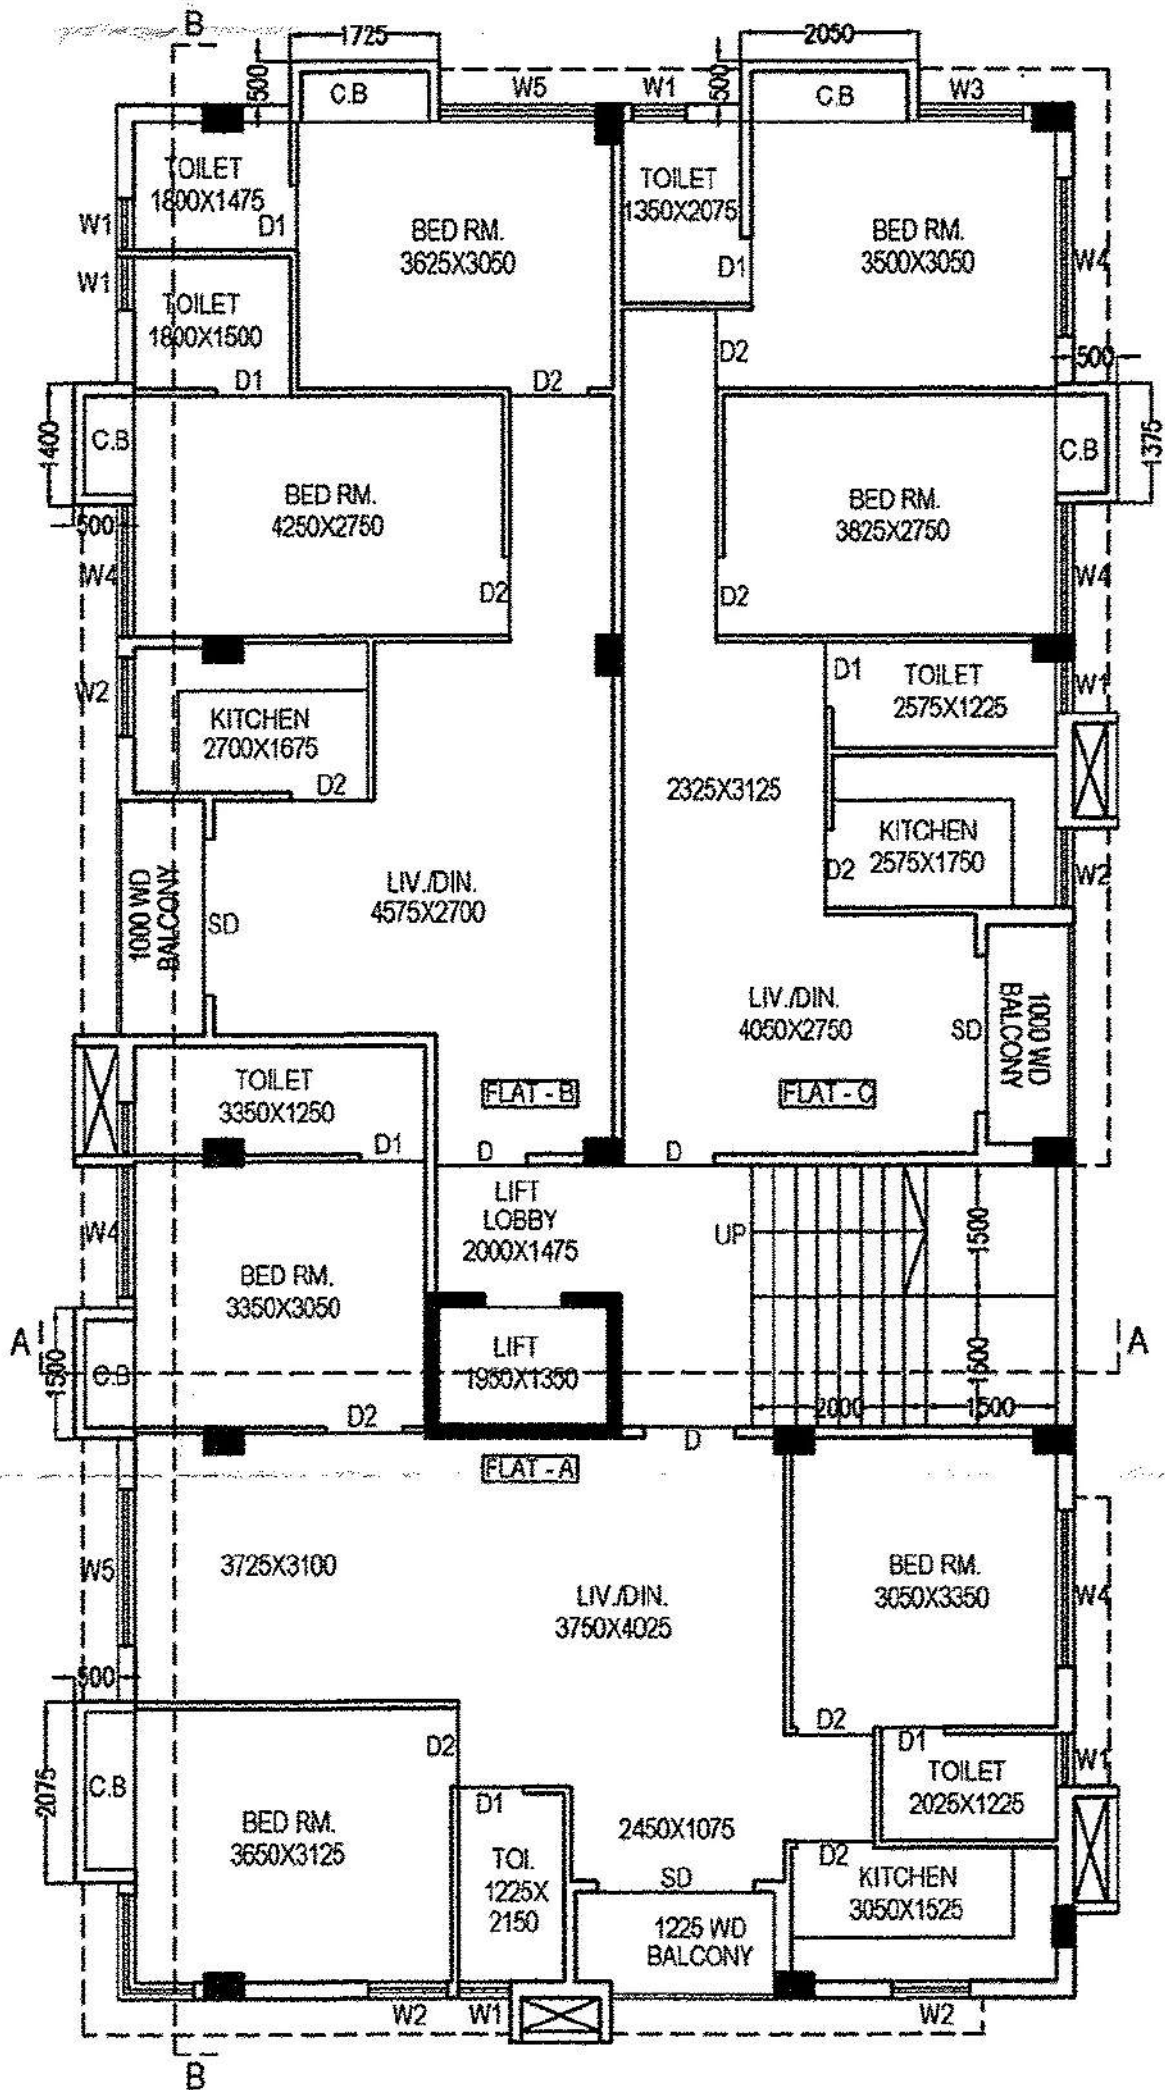

**2ND , 3RD FLOOR PLAN**

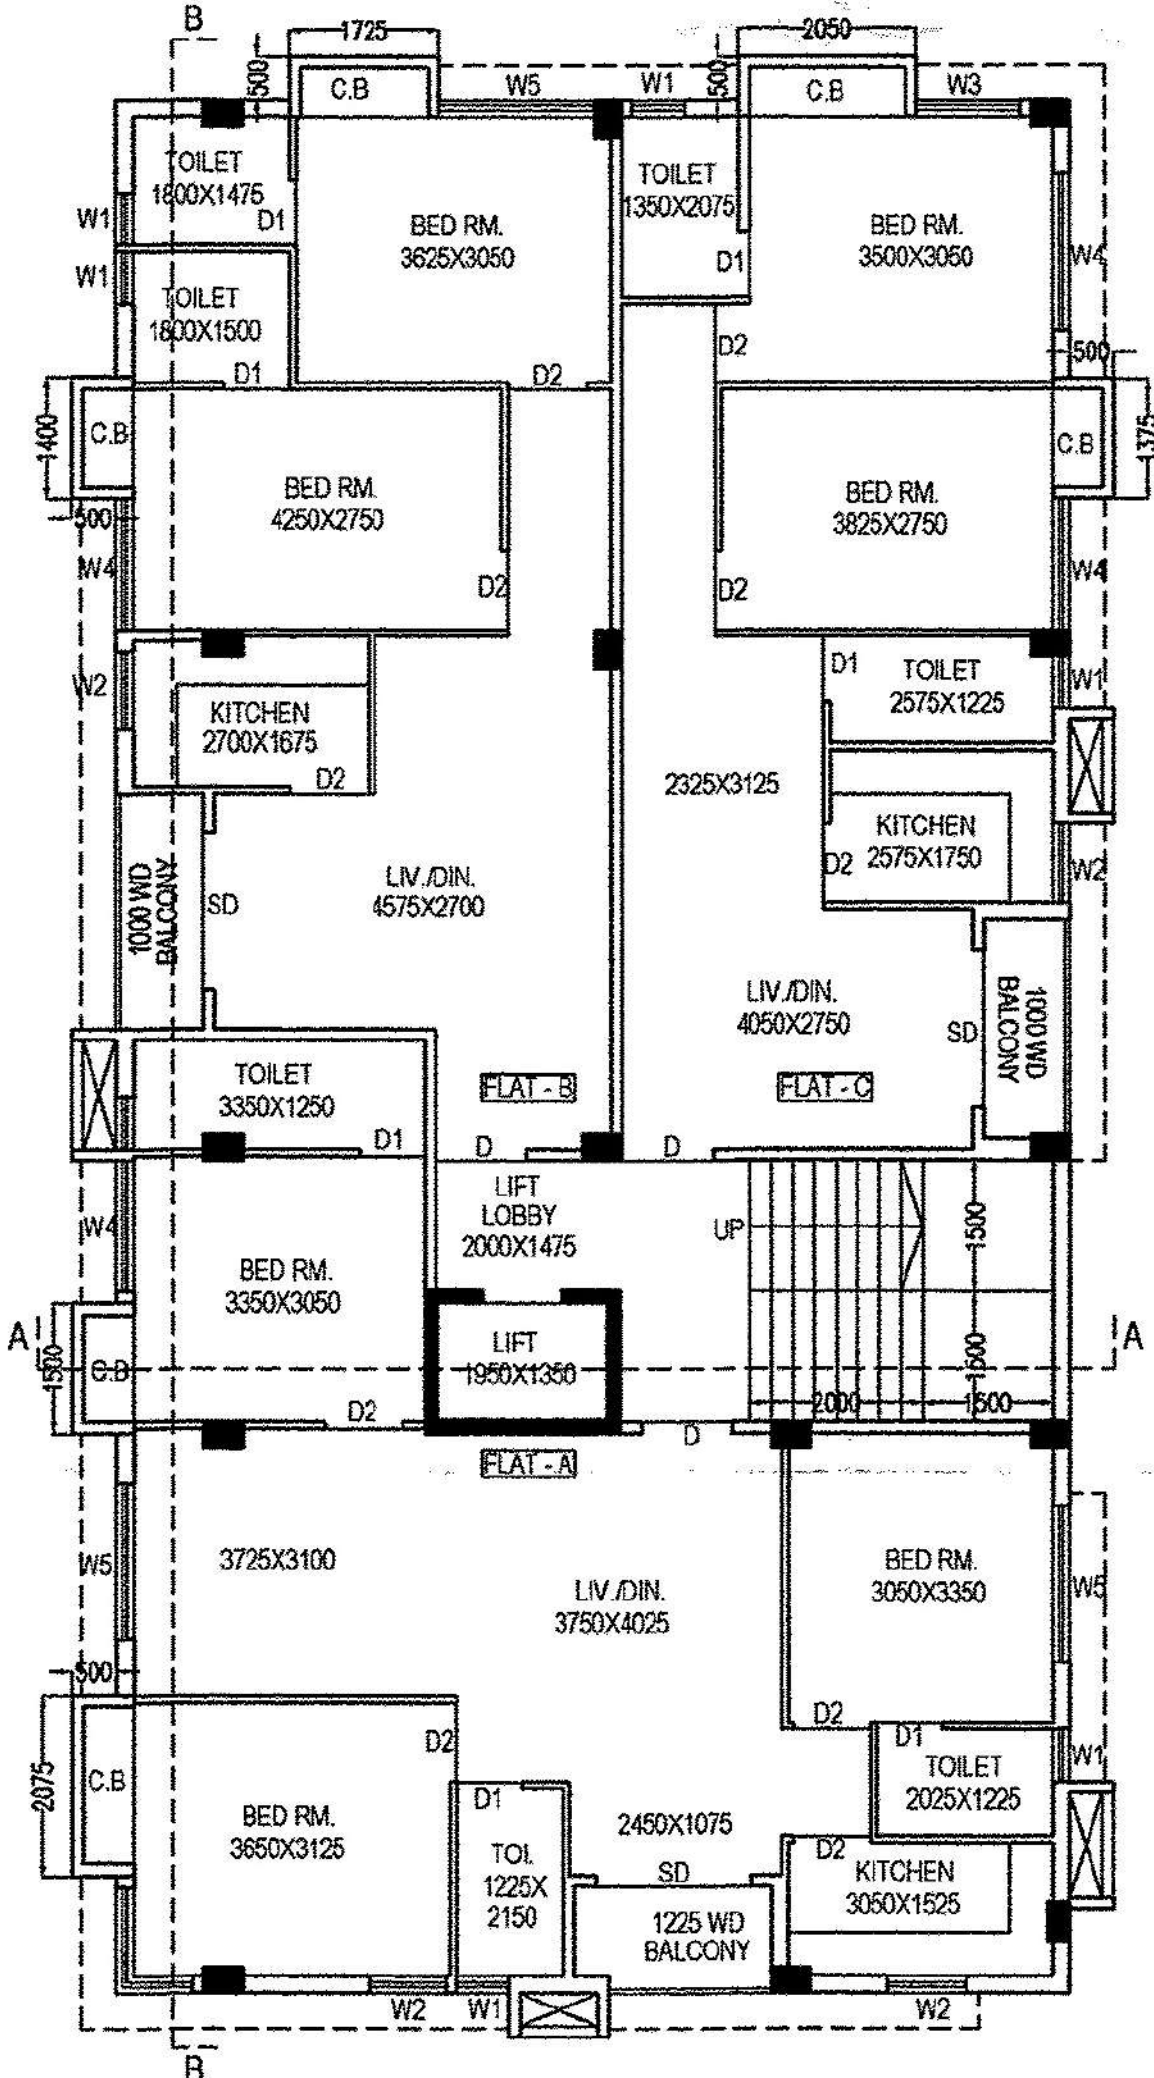

**4TH FLOOR PLAN**