


**PLAN SHOWING THE PROP. RESIDENTIAL APARTMENT BUILDING G+5 OF HARE KRISHNA SKY REPESENTED BY 1. LALIT KHAITAN , 2. KISHAN SUREKA .P.S.:- RANIGANJ , R.S. & L.R. PLOT NO.214, 215 , R.S. KHATIAN NO. 31,141,148,327,1563 , L.R. KHATIAN NO.1965,1985, MOUZA-KUMARBAZAR. J.L.NO. 28 , WARD NO- 90, DIST: PASCHIM BURDWAN,UNDER ASANSOL MUNICIPAL CORPORATION .**

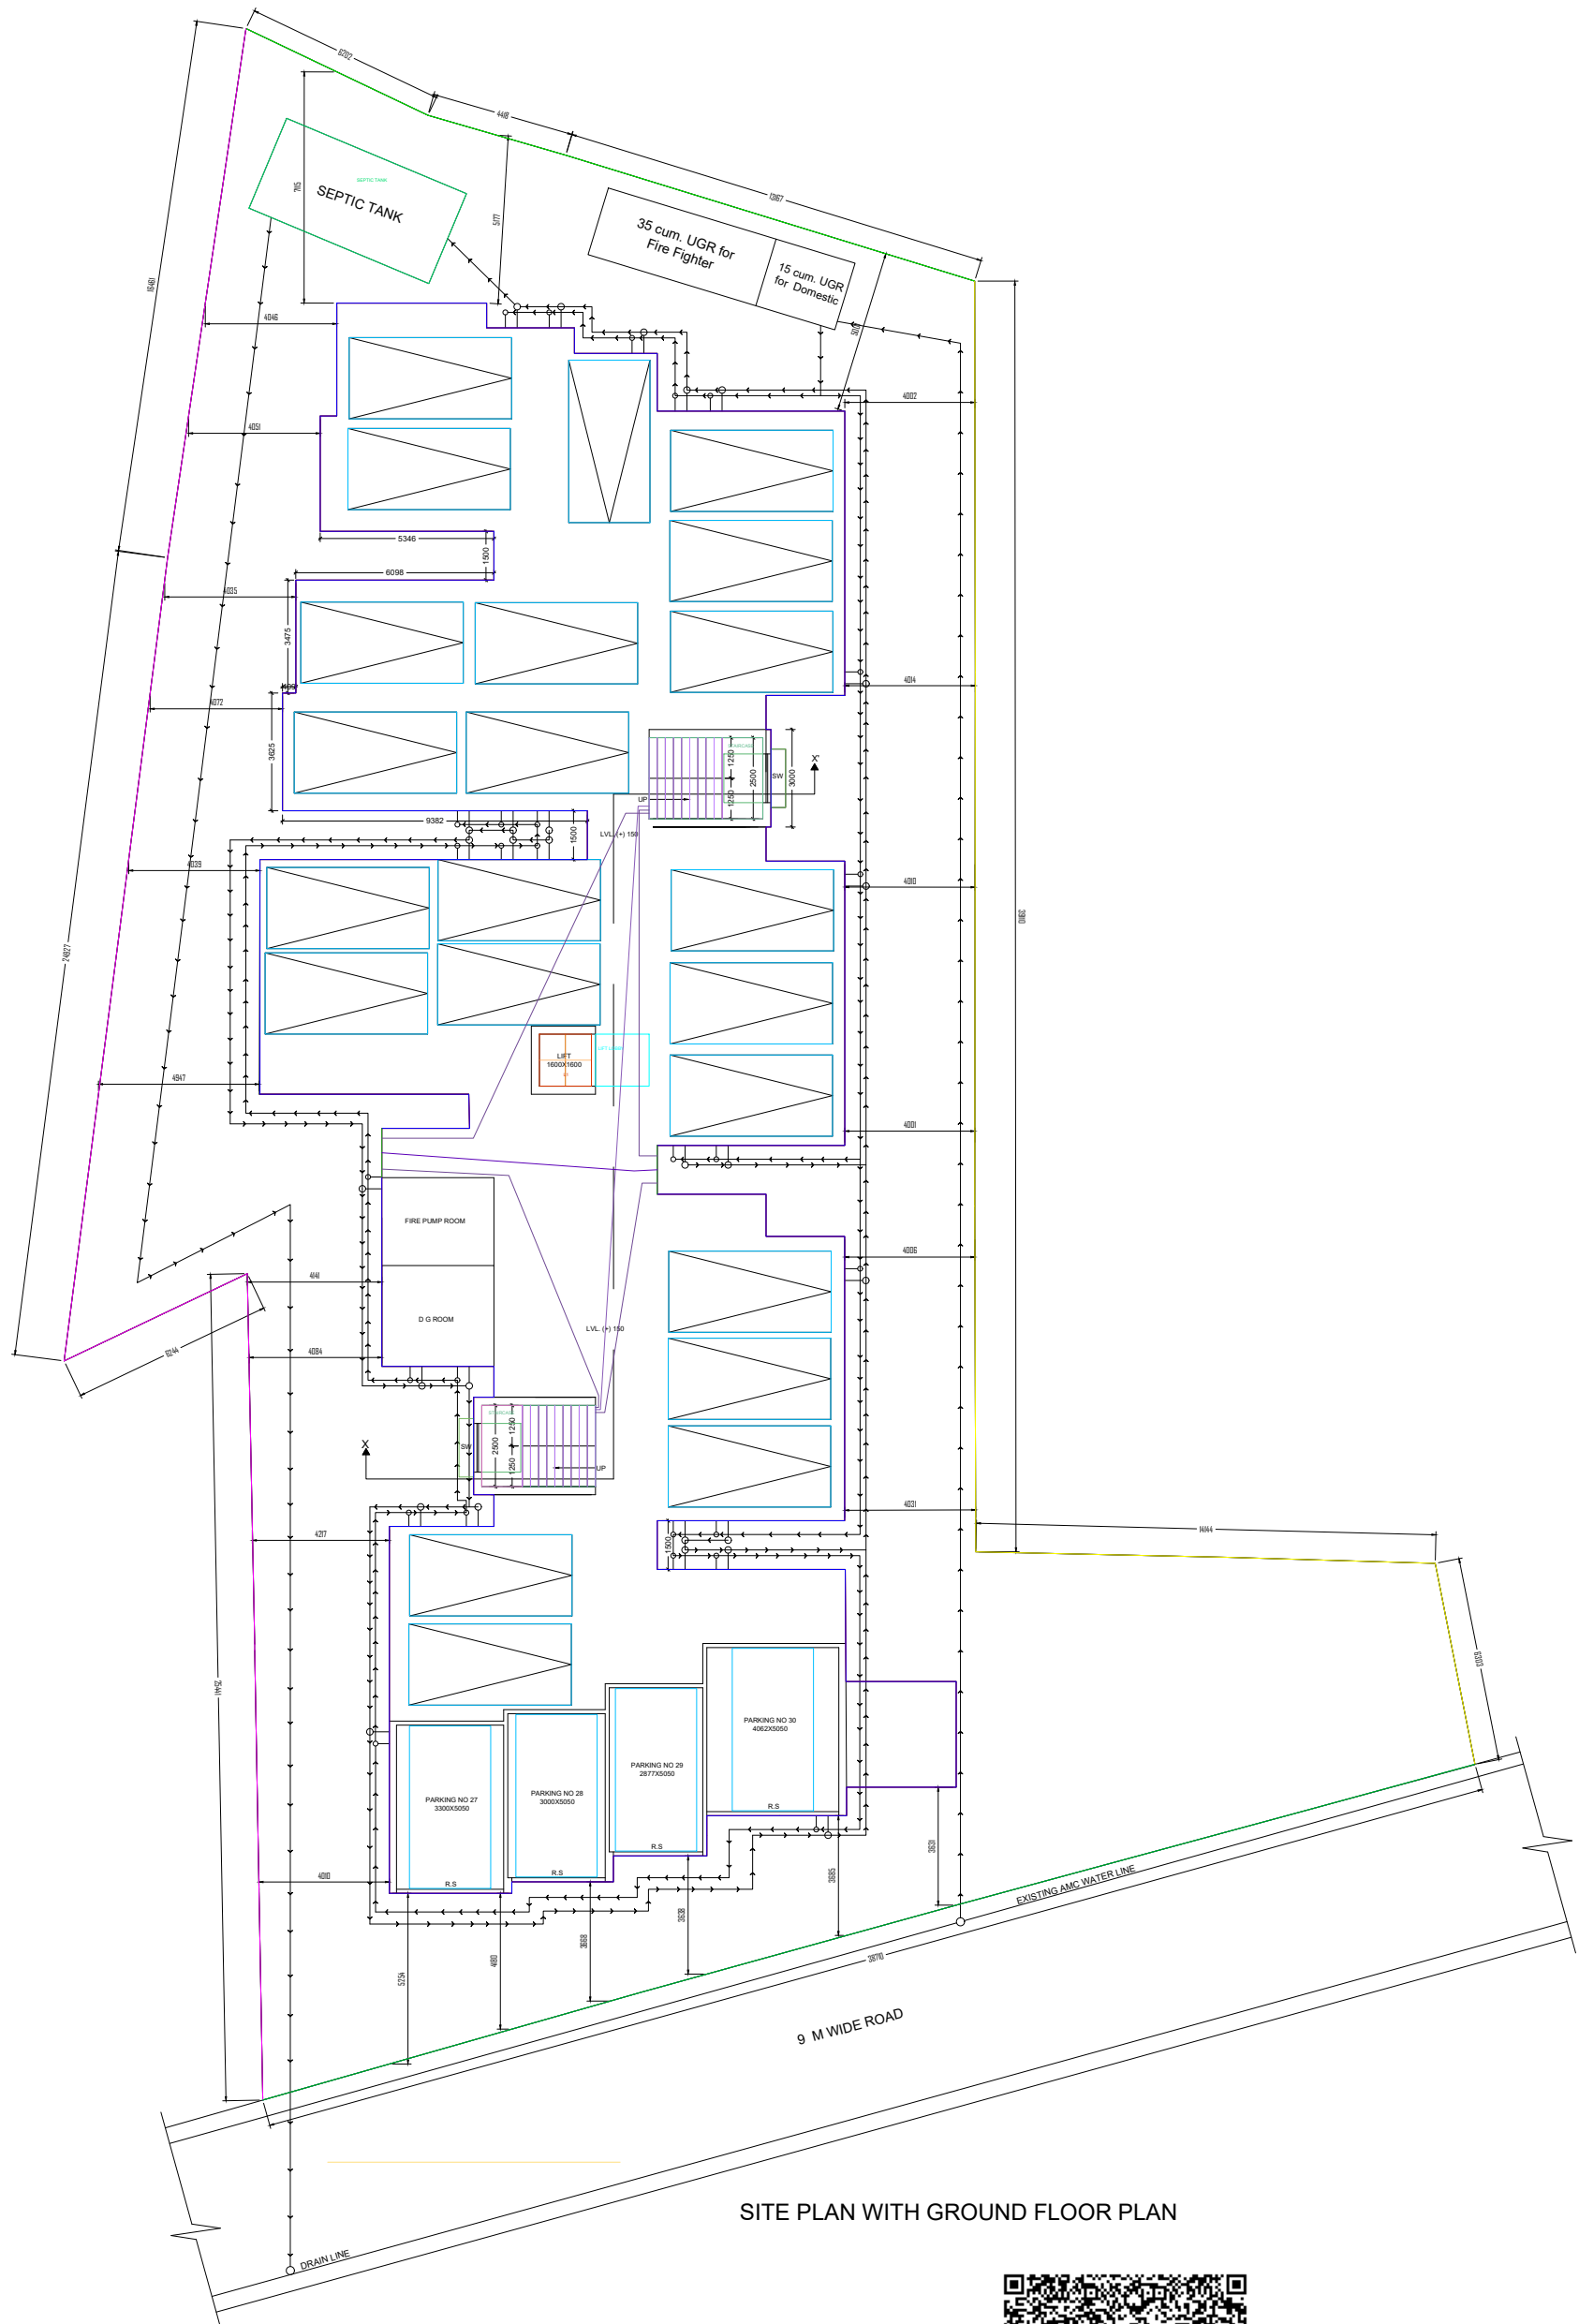

SITE PLAN WITH GROUND FLOOR PLAN

