




THE SANCTION IS VALID UP TO 10.09.2028.

Approved by M.B.C. dt. 21.08.2022

APPROVED ASSISTANT ENGINEER (C) BOROUGH NO. XIII

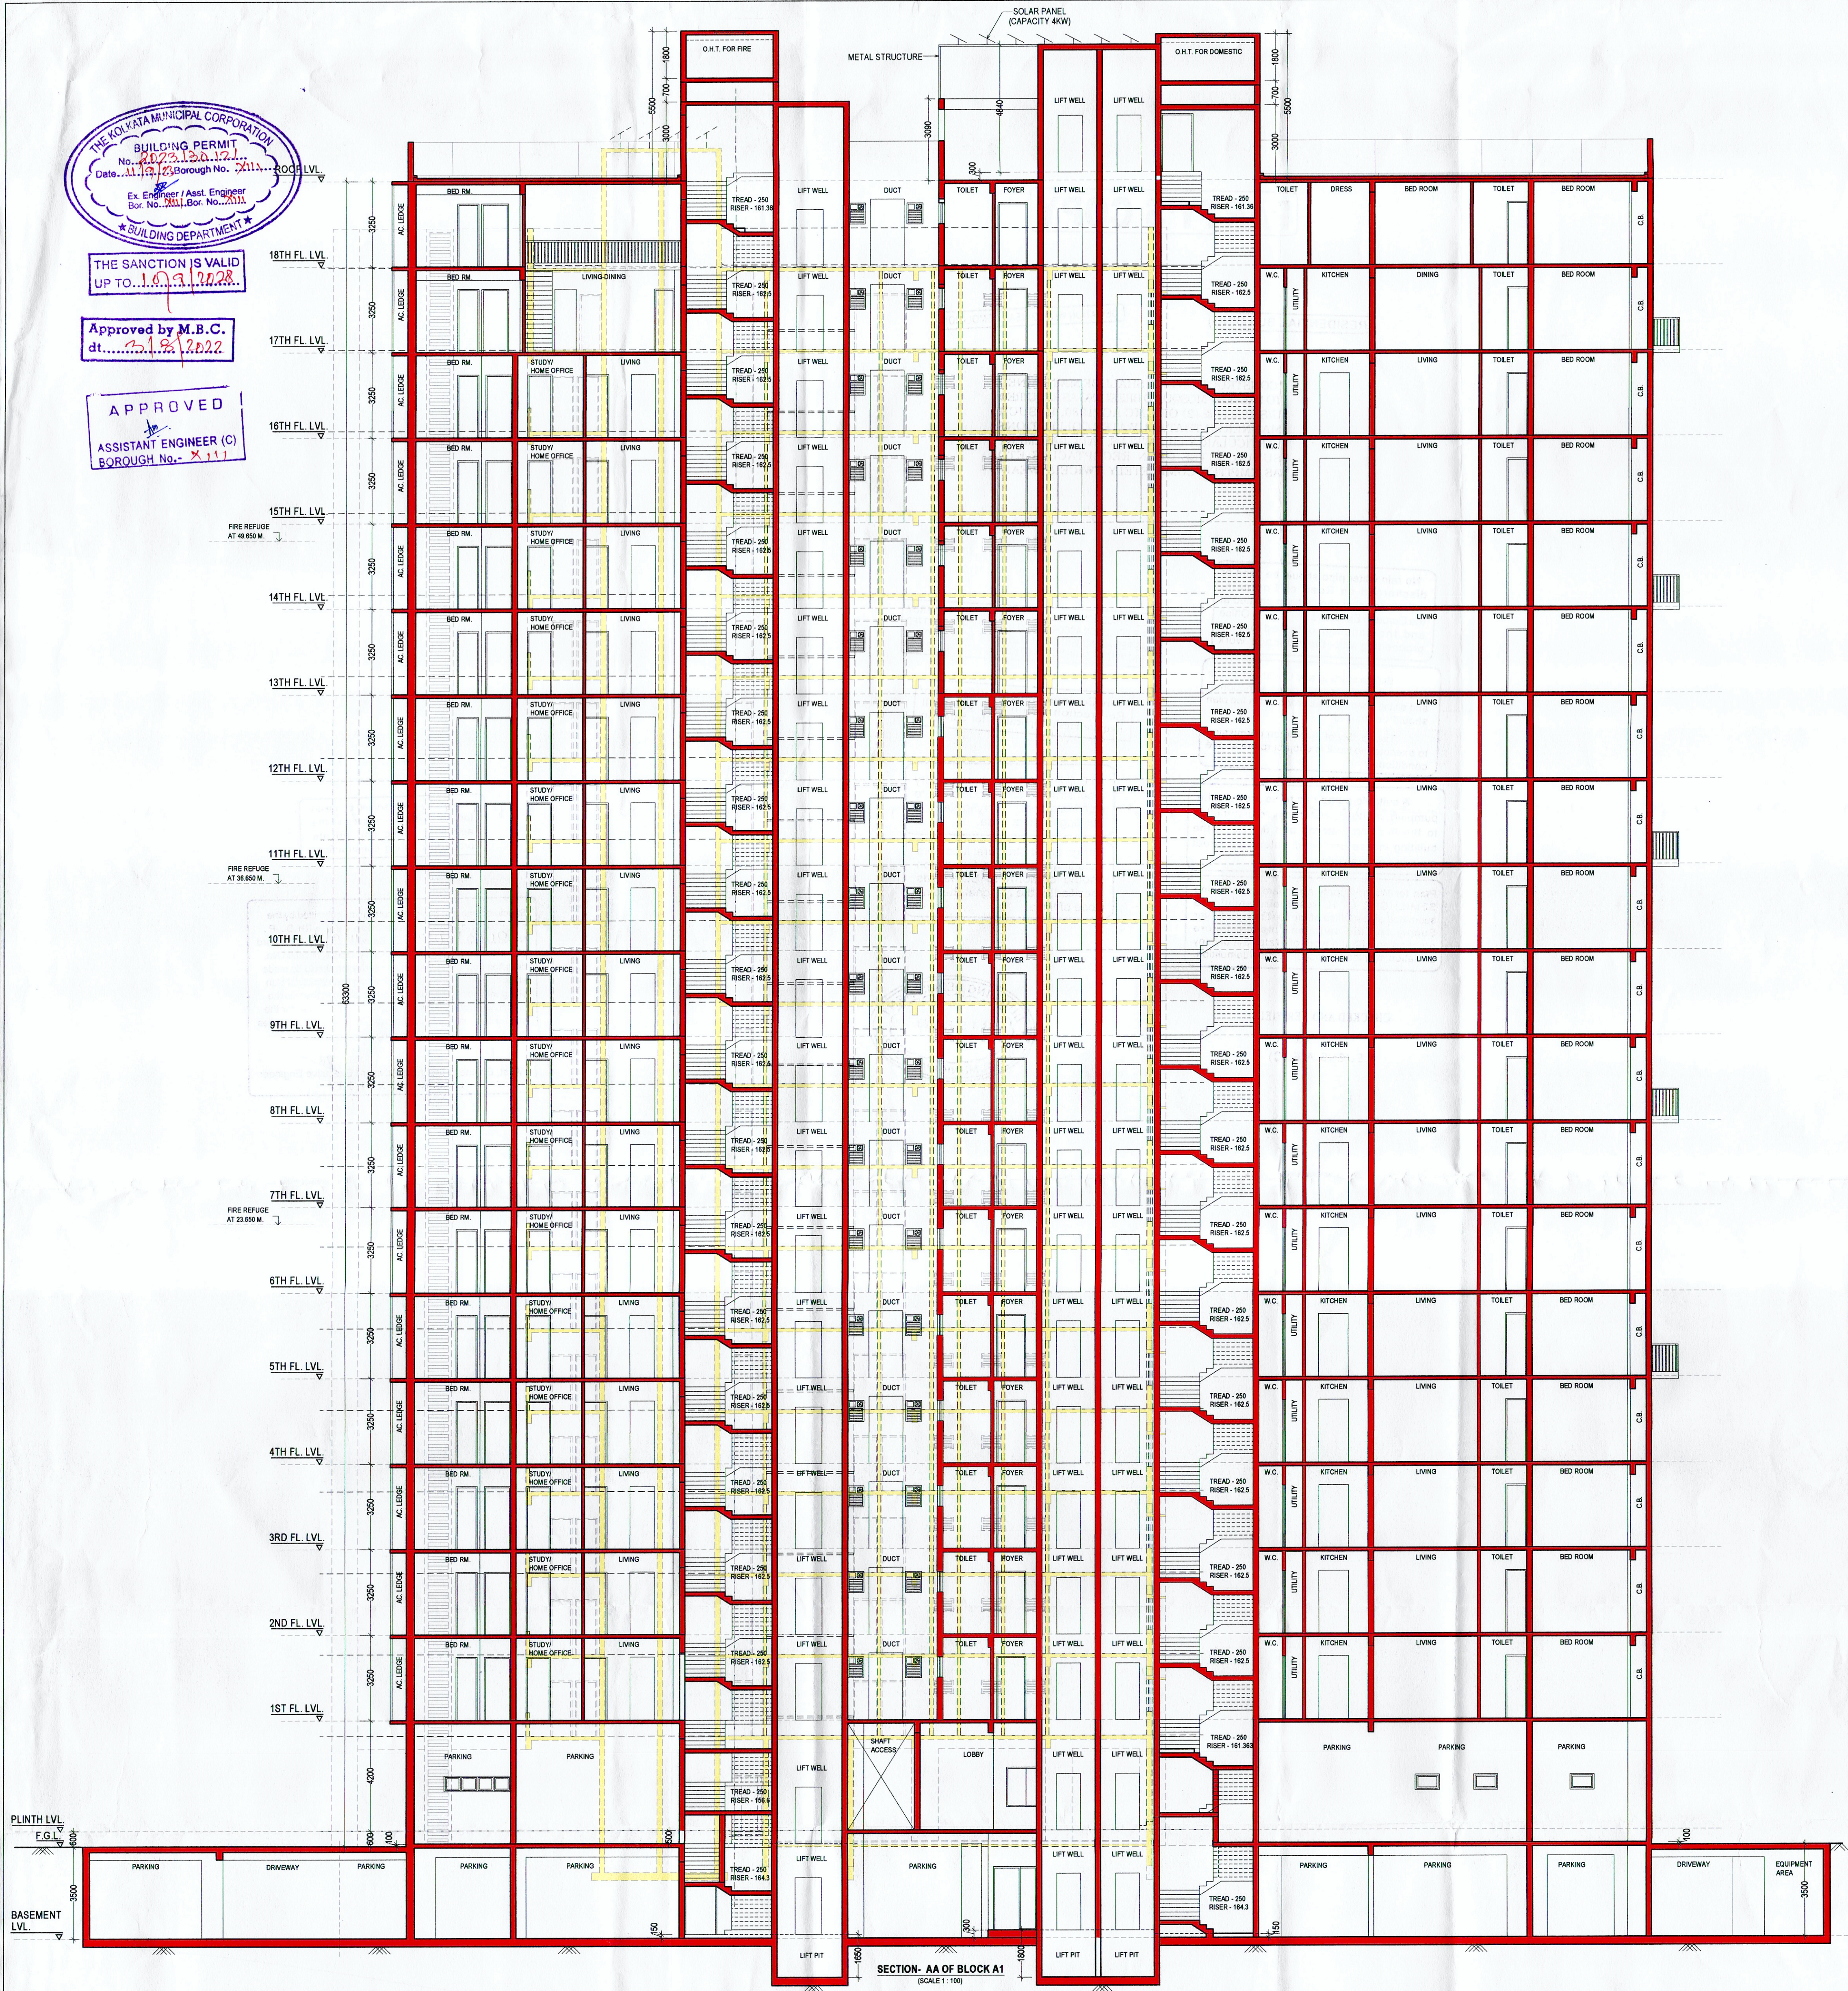

SECTION-AA OF BLOCK A1 (SCALE 1:100)

DECLARATION BY OWNER & ARCHITECT
I CERTIFY THAT THE BUILDING PLAN HAS BEEN DRAWN UP AS PER PROVISION OF K.M.C. BUILDING RULE 2009 AS AMENDED FROM TIME TO TIME. THE SITE CONDITION INCLUDING THE WIDTH OF THE ABUTTING K.M.C ROAD OF AVG. 10.05 M. ON EAST HAS BEEN CONFIRMED WITH THE PLAN. IT IS A BUILDABLE SITE, NOT A TANK OR FILLED UP TANK. SITE MEASUREMENT IS AS PER REGISTERED BOUNDARY DECLARATION.

Sanjay Mandal
SANJAY MANDAL
CA/98/23621
signature of Architect
Sanjay Mandal
COA Registration No.: CA / 98 / 23621

For Sugam Griha Nirman Ltd.
Sanjay Mandal
Sanjay Mandal
Director
For Self and as Constituent/Member of
1. Orbit Towers Pvt. Ltd.
2. Goodluck Infra Developers Pvt. Ltd.
3. Super Diamond Nirman Pvt. Ltd.
signature of Owner

DECLARATION BY STRUCTURAL ENGINEER
THE STRUCTURAL DESIGNS AND DRAWINGS OF BOTH FOUNDATION AND SUPERSTRUCTURE OF THE BUILDING HAS BEEN MADE BY ME CONSIDERING THE SOIL TEST REPORT (AS PER THESE RULES AND THE REGULATIONS MADE UNDER THE ACT) MADE BY MR. J. PAUL FROM SKM GEOSURVEY AND ALSO CONSIDERING ALL POSSIBLE LOADS INCLUDING THE SEISMIC LOAD AS PER NATIONAL BUILDING CODE OF INDIA AND CERTIFY THAT IT IS SAFE AND STABLE IN ALL RESPECTS.

SIGNATURE OF STRUCTURAL ENGINEER
Utpal Santra
Utpal Santra
B.C.E. (Mastership), M. Sc. TECH. (Manchester, U.K.)
A.M.C.S.T., C. ENG. M.I. STRUCT. E. (London)
Membership No. 20108900
KMC Empanelled Structural REVIEWER
E.S.R-(1) 9/12
signature of Structural Engineer

SIGNATURE OF STRUCTURAL REVIEWER

PROJECT
RESIDENTIAL BUILDING U/R 394 OF KMC FOR PROPOSED BLOCKS A1 & A2 B+(G+18) STORIED AND EXISTING BLOCKS B1 & B2, B+(G+17) & A3 AND A4 (G+19) STORIED HIGH RESIDENTIAL BUILDING AT 88 A, B.L.SAHA ROAD, BOROUGH NO. XIII, WARD NO. - 116, KOLKATA - 700053 VIDE BS NO. 2017130170, DT 01.12.2017 AND 20/U.R-26(2a) AND (2b)/2019-2020 dt - 03/12/2019

TITLE SECTION AA OF BLOCK A1	
DWG. No.	IN/1171/CORP2/ARA/105
SCALE	1 : 100
DATE	15.12.2020
JOB No.	IN / 1171
ISSUE STATUS	SANCTION
DRAWN BY	S.S.
CHECKED BY	M.K.
APPVD. BY	A.B.

NOTES
- ALL DIMENSIONS ARE IN MM
- ALL EXTERNAL WALLS ARE 200 THK. AND ALL INTERNAL WALLS ARE 100MM AND 125MM THK BRICK WALL, UNLESS OTHERWISE MENTIONED.
- ALL P.C.C. WORK IN 1:3:6
- ALL R.C.C. WORK IN 1:2:4
- ALL OTHER SPECIFICATIONS CONFORMING RELEVANT I.S.I. CODE
- INTERNAL ROAD LEVELS ARE (+)150 MM FROM

ARCHITECT
26/2 Ballygunge Circular Road,
Kolkata 700019
www.innateindia.com
tel: (033) 4000 6424 / 25 26
INNATE
ARCHITECTS PLANNERS

This drawing is the property of M/s INNATE and might not be copied or lent without the express consent of M/s INNATE.

JISHNU PAL
B.Tech (Civil), M.E (Geo-tech)
KMC Reg. No: G.T/11/32
GTER/NKDA/10/0043
22/RJSON/G.T-1/2016-17
HMC Reg. No: EGTE/CLASS-1/15