
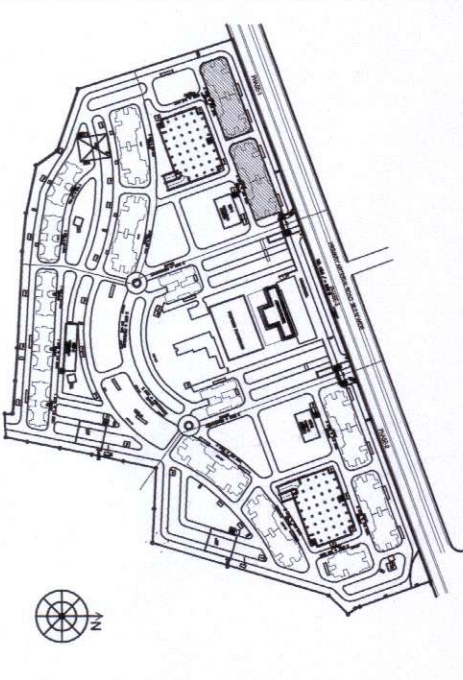


PROJECT:
**PROPOSED 6-20 RESIDENTIAL BUILDING TOWERS
 T4A AND T4B WITHIN PROPOSED AFFORDABLE
 HOUSING PROJECT AT PLOT #28 OF KVIC, HOWRAH**


GENERAL NOTES:
 1. ALL DIMENSIONS IN MILLIMETERS AND LEVELS ARE IN METERS
 2. ALL DIMENSIONS ARE TO BE CHECKED AND CO-RELATED
 WITH THE RELEVANT ARCHITECTURAL, STRUCTURAL AND
 SERVICES DRAWINGS AND ANY AMBIGUITY, DISCREPANCY
 OR CONFLICT SHALL BE CLARIFIED BY THE ARCHITECT
 3. DO NOT SCALE THE DRAWING. WRITTEN DIMENSION TO BE
 FOLLOWED.
 4. THIS DRAWING TO BE USED IN CONNECTION WITH THE
 RELEVANT SERVICES AND STRUCTURAL DRAWINGS.

KEY PLAN:

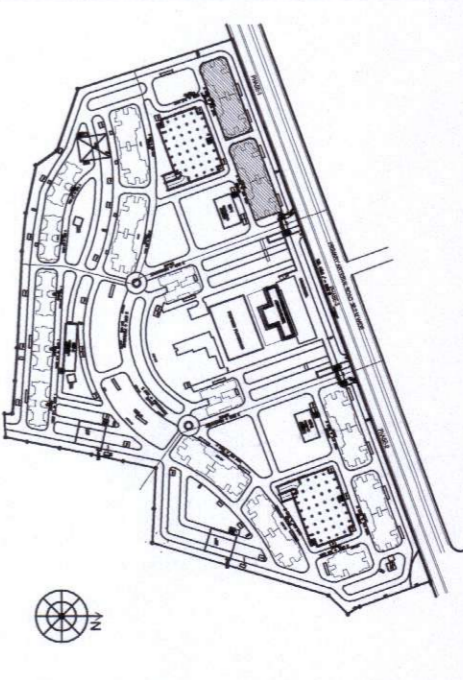


ABBREVIATIONS
 FFL FINISHED FLOOR LEVEL
 FGL FINISHED GROUND LEVEL
 FPL FINISHED PAVING LEVEL
 UFL UNFINISHED LEVEL

AREA STATEMENT
 TOWER T4A 1116.71
 GROUND FLOOR 2193.40
 (1ST TO 20TH)
 CAR PARKING EXEMPTION 760
 AREA IN FAR 21848.11
 TOTAL FOR 2 BLOCKS 43296.22

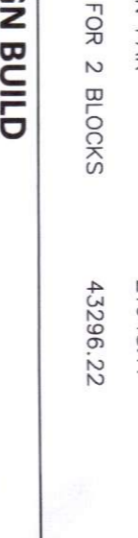DESIGN BUILD

 SHAHOOJJI PALLONI & CO. PVT. LTD.
 DESIGN & BUILD DIVISION
 10/1, BANGALORE ROAD, BELUR, BANGALORE - 560075
 Telephone: +91-80-26622222
 Fax: +91-80-26622222
 Email: info@spcltd.com

20%K DOOR & WINDOW SCHEDULE
 SCHEDULE OF OPENINGS


NO.	DOOR TYPE	WIDTH	HEIGHT	CL. LV.	LINER	HT	REMARKS
1.	DO	1200	2100	-450	-2150	-2150	LIVING MAIN ENTRANCE ASSOCIATION
2.	DO	1000	1900	-450	-2150	-2150	F.L.C. SMART DOOR
3.	DO	600	1900	-450	-2150	-2150	M.V.L.V. VENT DOOR
4.	DO	900	2100	-450	-2150	-2150	BED RM. CHILDREN'S MASTER BED
5.	DO	800	2100	-450	-2150	-2150	BALCONY DOOR
6.	DO	750	2100	-450	-2150	-2150	TOILET DOOR
7.	FO	1200	2100	-450	-2150	-2150	STAIRCASE LMR. ELEV. RM.
8.	FO	1200	2100	-450	-2150	-2150	STAIRCASE
9.	FZZ	1500	2100	-450	-2150	-2150	ASSOCIATION ROOM
							BATH. WC

WINDOW SCHEDULE

NO.	TYPE	WIDTH	HEIGHT	CL. LV.	LINER	HT	REMARKS
1.	W	1500	1200	-450	-2150	-2150	LIVING & DINING STAIRCASE BEDROOM
2.	W	1400	1200	-450	-2150	-2150	KITCHEN & UTILITY
3.	W	1200	1200	-450	-2150	-2150	MASTER BED, KITCHEN & UTILITY MASTER RM.
4.	W	900	1200	-450	-2150	-2150	ASSOCIATION ROOM
5.	W	600	900	+1200	-2150	-2150	BATH. WC


**CHECKED
T. P. C.**

The Plan is Presently approved
 subject to the changes as marked
 and on compliance of recommendation
 issued.
 Director-in-Charge
 Fire Prevention Wing
 Govt. of West Bengal

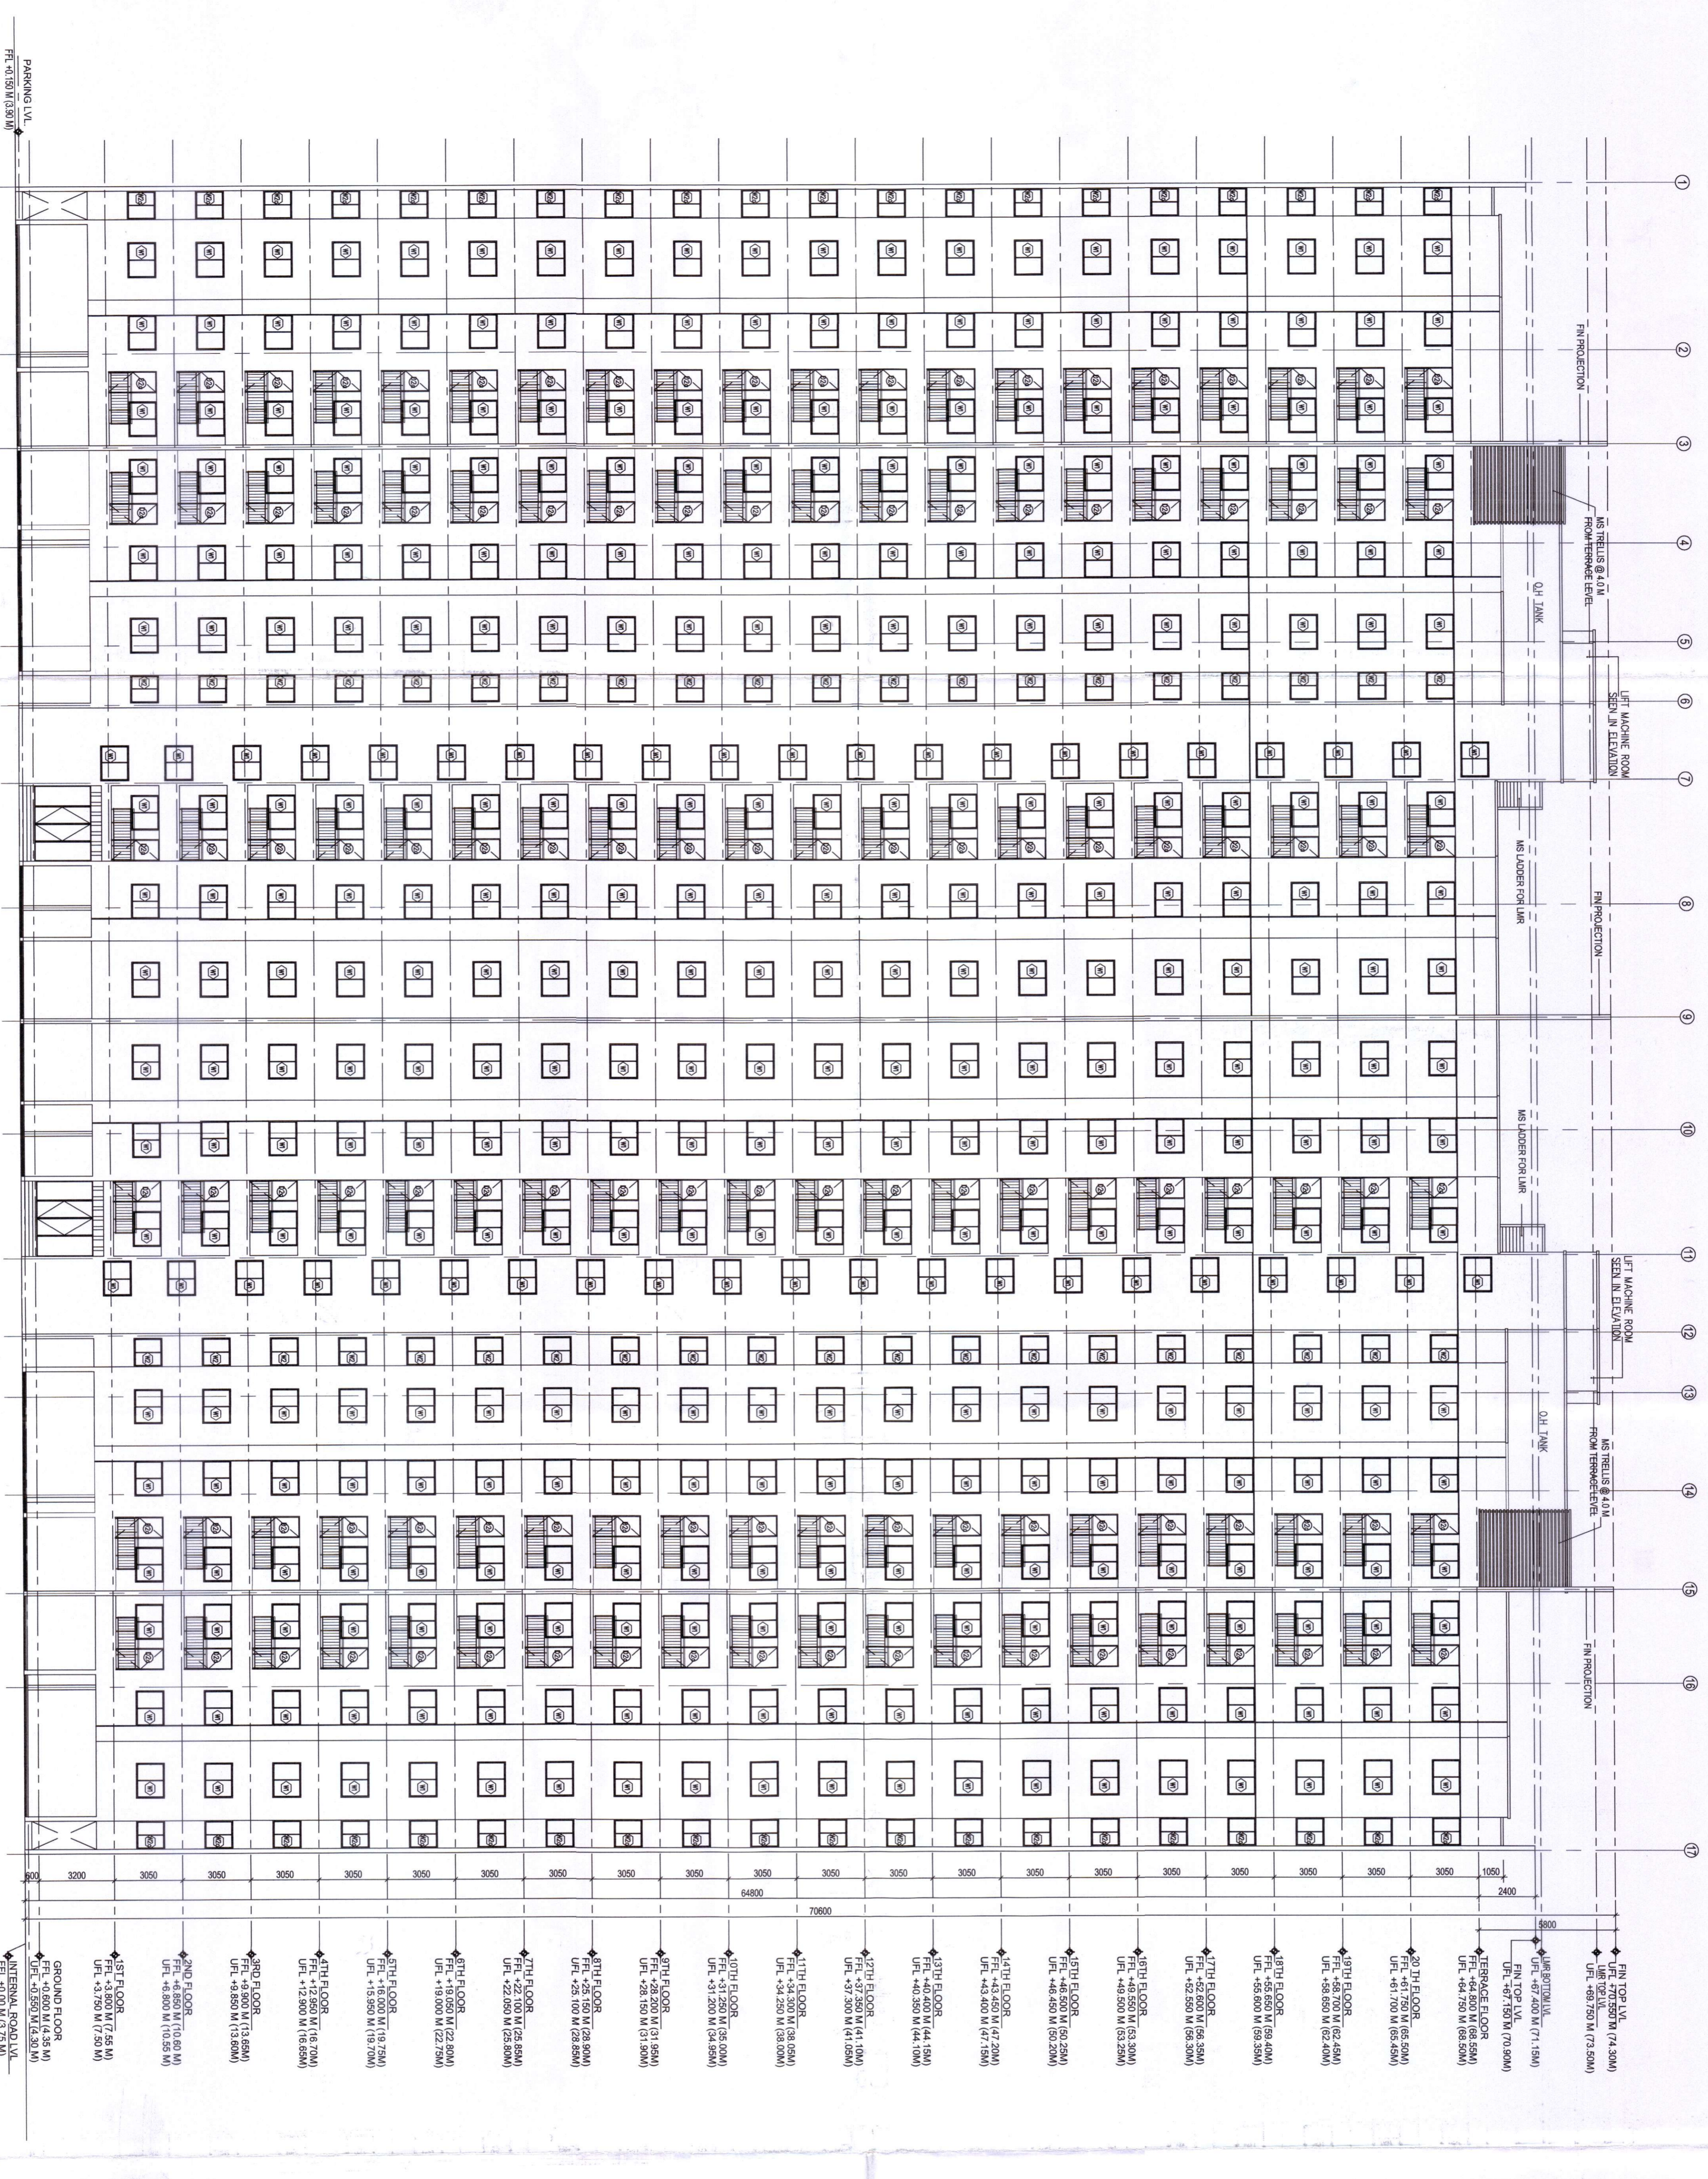

A. SIDE ELEVATION
 SCALE: 1:125

CLIENT:
**KOKKATA WEST
 INTERNATIONAL CITY
 SALAT MOKR, HOWRAH**

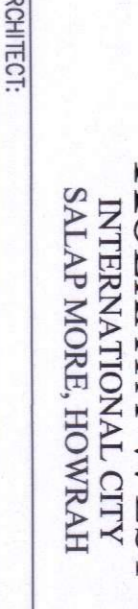ARCHITECT:

 SUMAN BHATTACHARYYA & ASSOCIATES PVT. LTD.
 Registered Architect
 Council of Architecture
 Registration No. CA/24215/2017
 8B/1, BANGALORE ROAD, BELUR, BANGALORE - 560075
 Telephone: +91-80-26622222
 Fax: +91-80-26622222
 Email: info@sumanbhattacharyya.com

THE PLOT HAS BEEN INSPECTED BY ME AND ON THAT BASIS I DO CERTIFY WITH FULL RESPONSIBILITY THAT THE FOUNDATION, STRUCTURE, ROOFING, FINISHES, AND SERVICES INCLUDING THE SEISMIC LOADS AS PER THE NATIONAL REGULATIONS & BUILDING BYE LAWS FOR KOLKATA WEST INTERNATIONAL CITY.

SIGNATURE OF STRUCTURAL ENGINEER

SIGNATURE OF OWNER
 Kolkata West International City Pvt. Ltd.
 Authorized Signatory

SCALE	DATE	REVISION
1:125	02/02/2019	
DATE	02/02/2019	REVISION
DESK		
CHKD		