
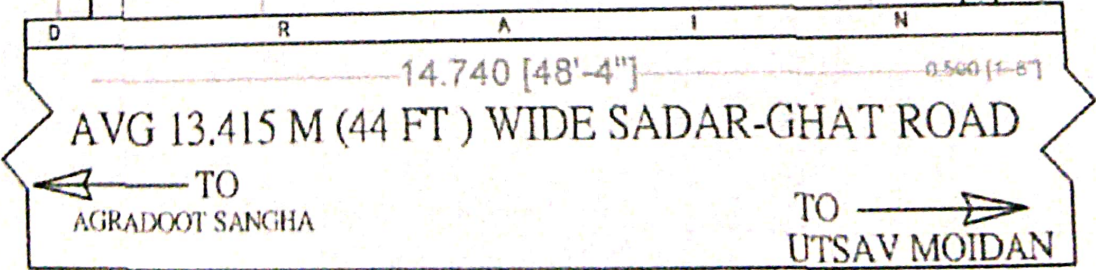


R.S. PLOT NO.- 63


15.240 [50'-0"]

II- STD. BLDG. OF OTHERS ( ON R.S. PLOT NO.- 58 )

I- STD. BLDG. OF OTHERS ( ON R.S. PLOT NO.- 60/602 )

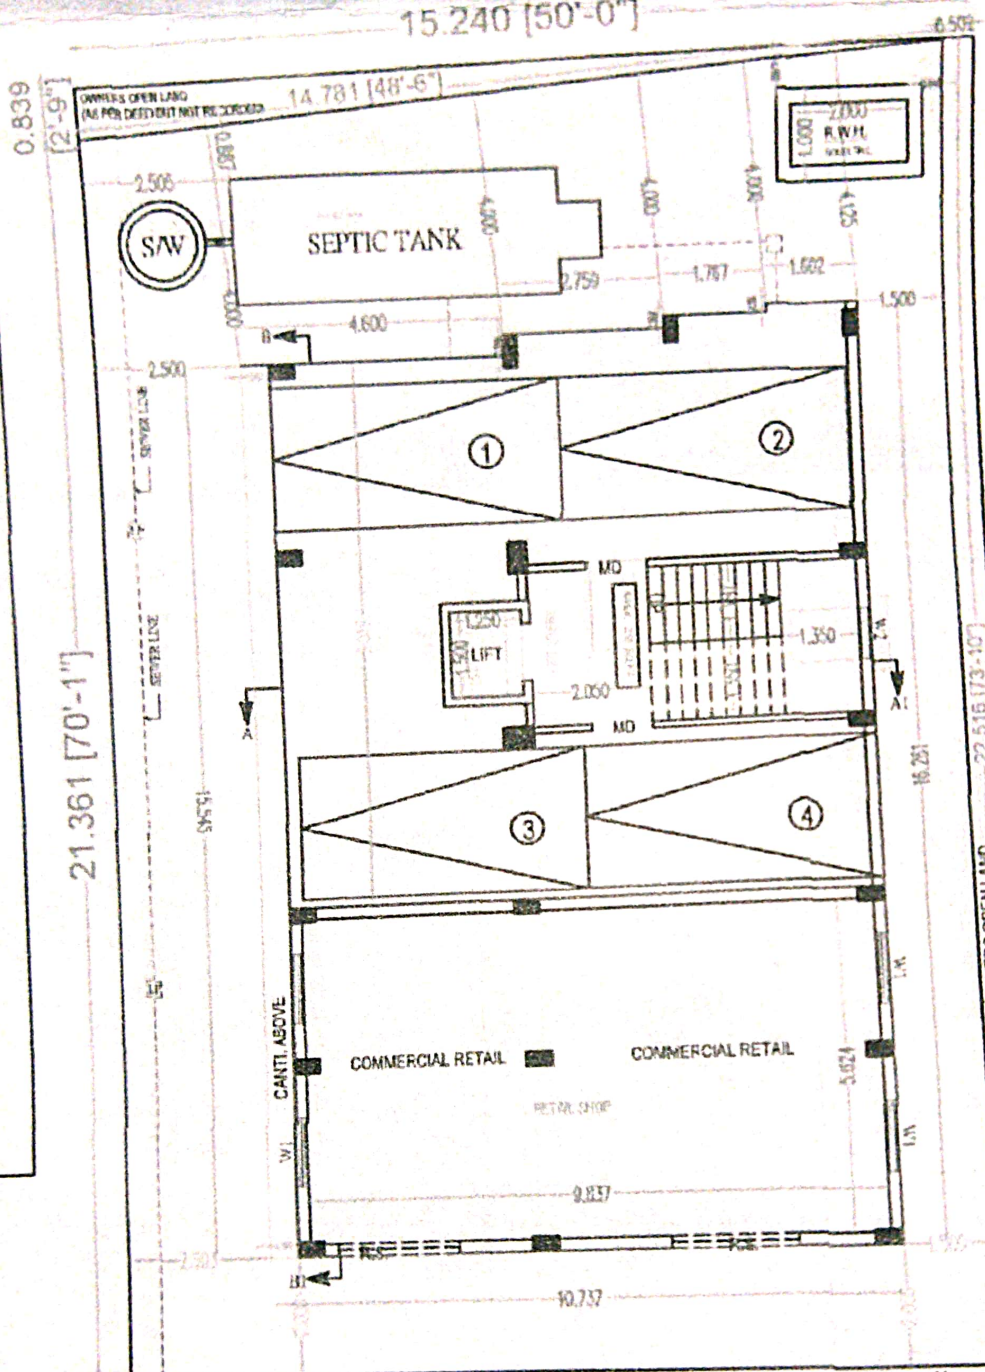

# GROUND FLOOR

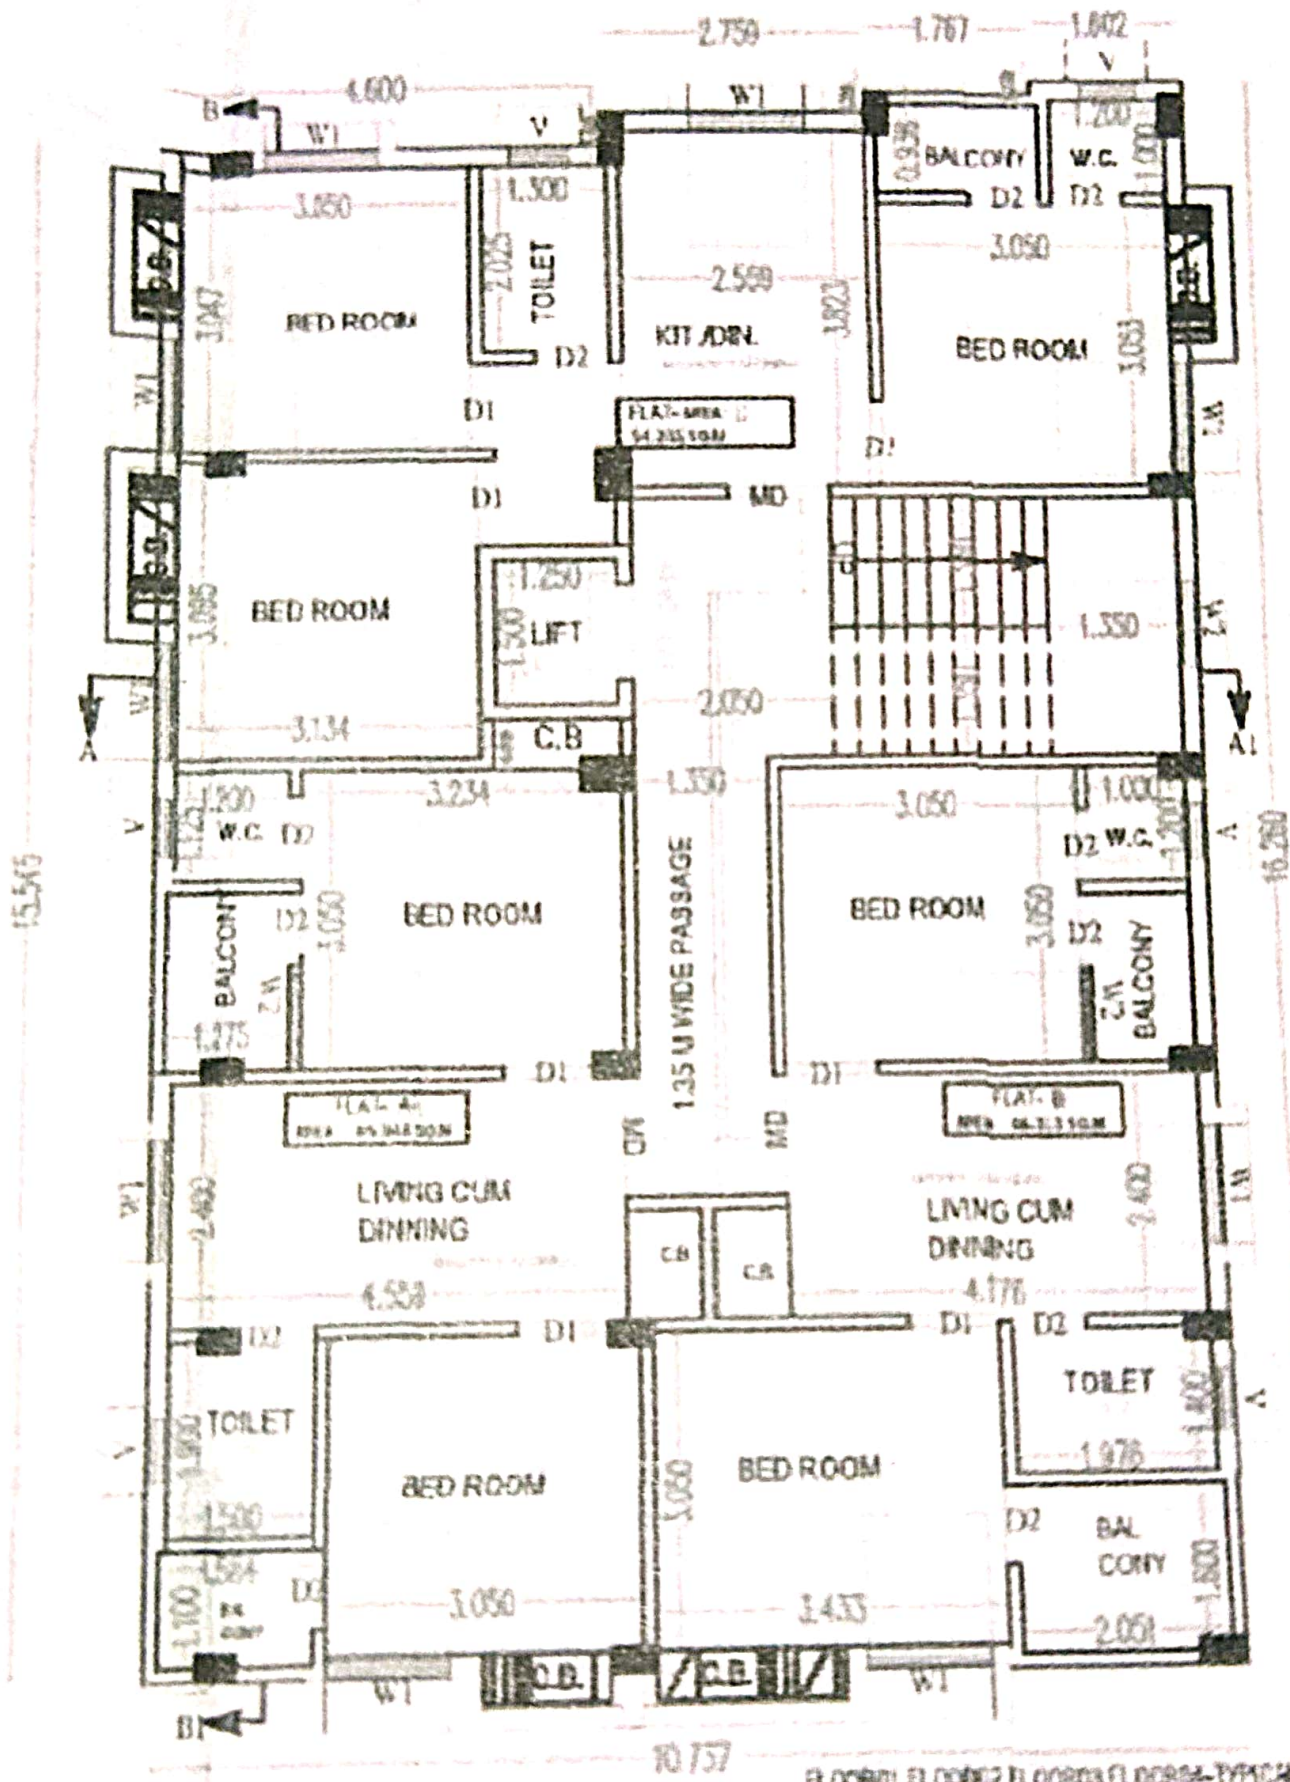

FLOOR 01 / FLOOR 02 / FLOOR 03 / FLOOR 04 - TYPICAL  
**TYPICAL FLOOR (1ST-4TH)**