


**Proposed Project at Mouza-Krishnanagar, J.L. No-92, R.S. Plot No-3786, L.R. Plot No-5933, R.S. Khatian No-12796, L.R. Khatian No-51303, 51304, 51305, 51306, 51307, Holding No-123/2, Ward No-14, at H.C. Sarkar Road, under Krishnanagar Municipality, P.S.-Kotwali, District-Nadia**

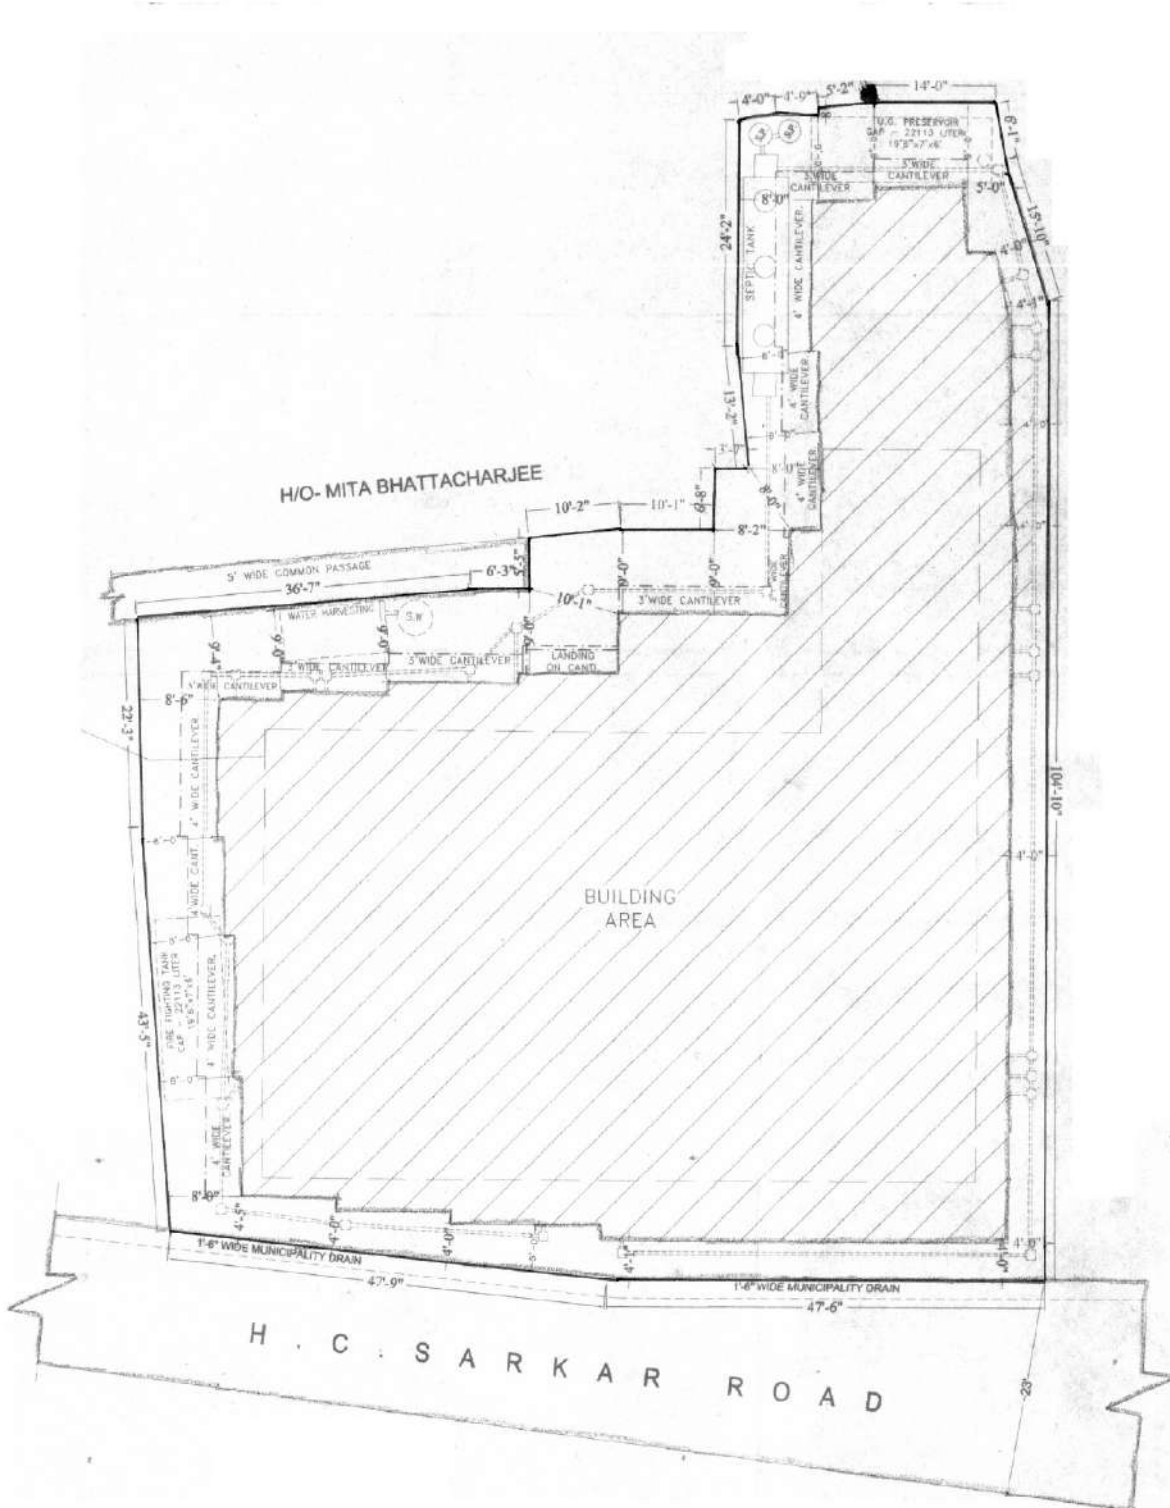

**LATITUDE : 22.897094**  
**LONGITUDE : 87.733737**

**M/S MAABHUMI REALTORS**  
*Bisay Baidya*  
 Partner

**SIGNATURE OF OWNER**