



SITE PLAN SHOWN IN FAVOR OF 1. RINKU BOSE W/O- NIRMAL KANTI BOSE, 2. BINAY BISWAS S/O- ANANTA KUMAR BISWAS 3. BISWAJIT MAJUMDER S/O - NARAYAN CHANDRA MAJUMDER, 4. RAJA RAHUT S/O- LATE RABINDRANATH RAHUT, 5. RATNA GHOSH W/O- AMARESH GHOSH, 6. SUJIT DEY S/O- LATE SANTOSH KUMAR DEY, 7. MADHUMITA PRAMANICK W/O- DEBABRATA PRAMANICK, AT H.C SARKAR ROAD, HOLDING NO-123/2, WARD NO -14, UNDER KRISHNANAGAR MUNICIPALITY, P.S -KOTWALI, KRISHNANAGAR, DIST -NADIA. J.L NO-92, MOUZA - KRISHNANAGAR. PLOT NO- R.S -3786, L.R - 5933. KHATIAN NO -R.S-12796, L.R-51303, 51304, 51305, 51306, 51307 [AS PER DEED]. KHATIAN NO- 57606 [AS PER PORCHA]. LAND OF AREA - (20.24 SATAK AS PER PORCHA), (20.24 SATAK AS PER DEED), (20.24 SATAK AS PER MEASUREMENT).

H/O- DUPALI DAS & MONORANJAN DAS

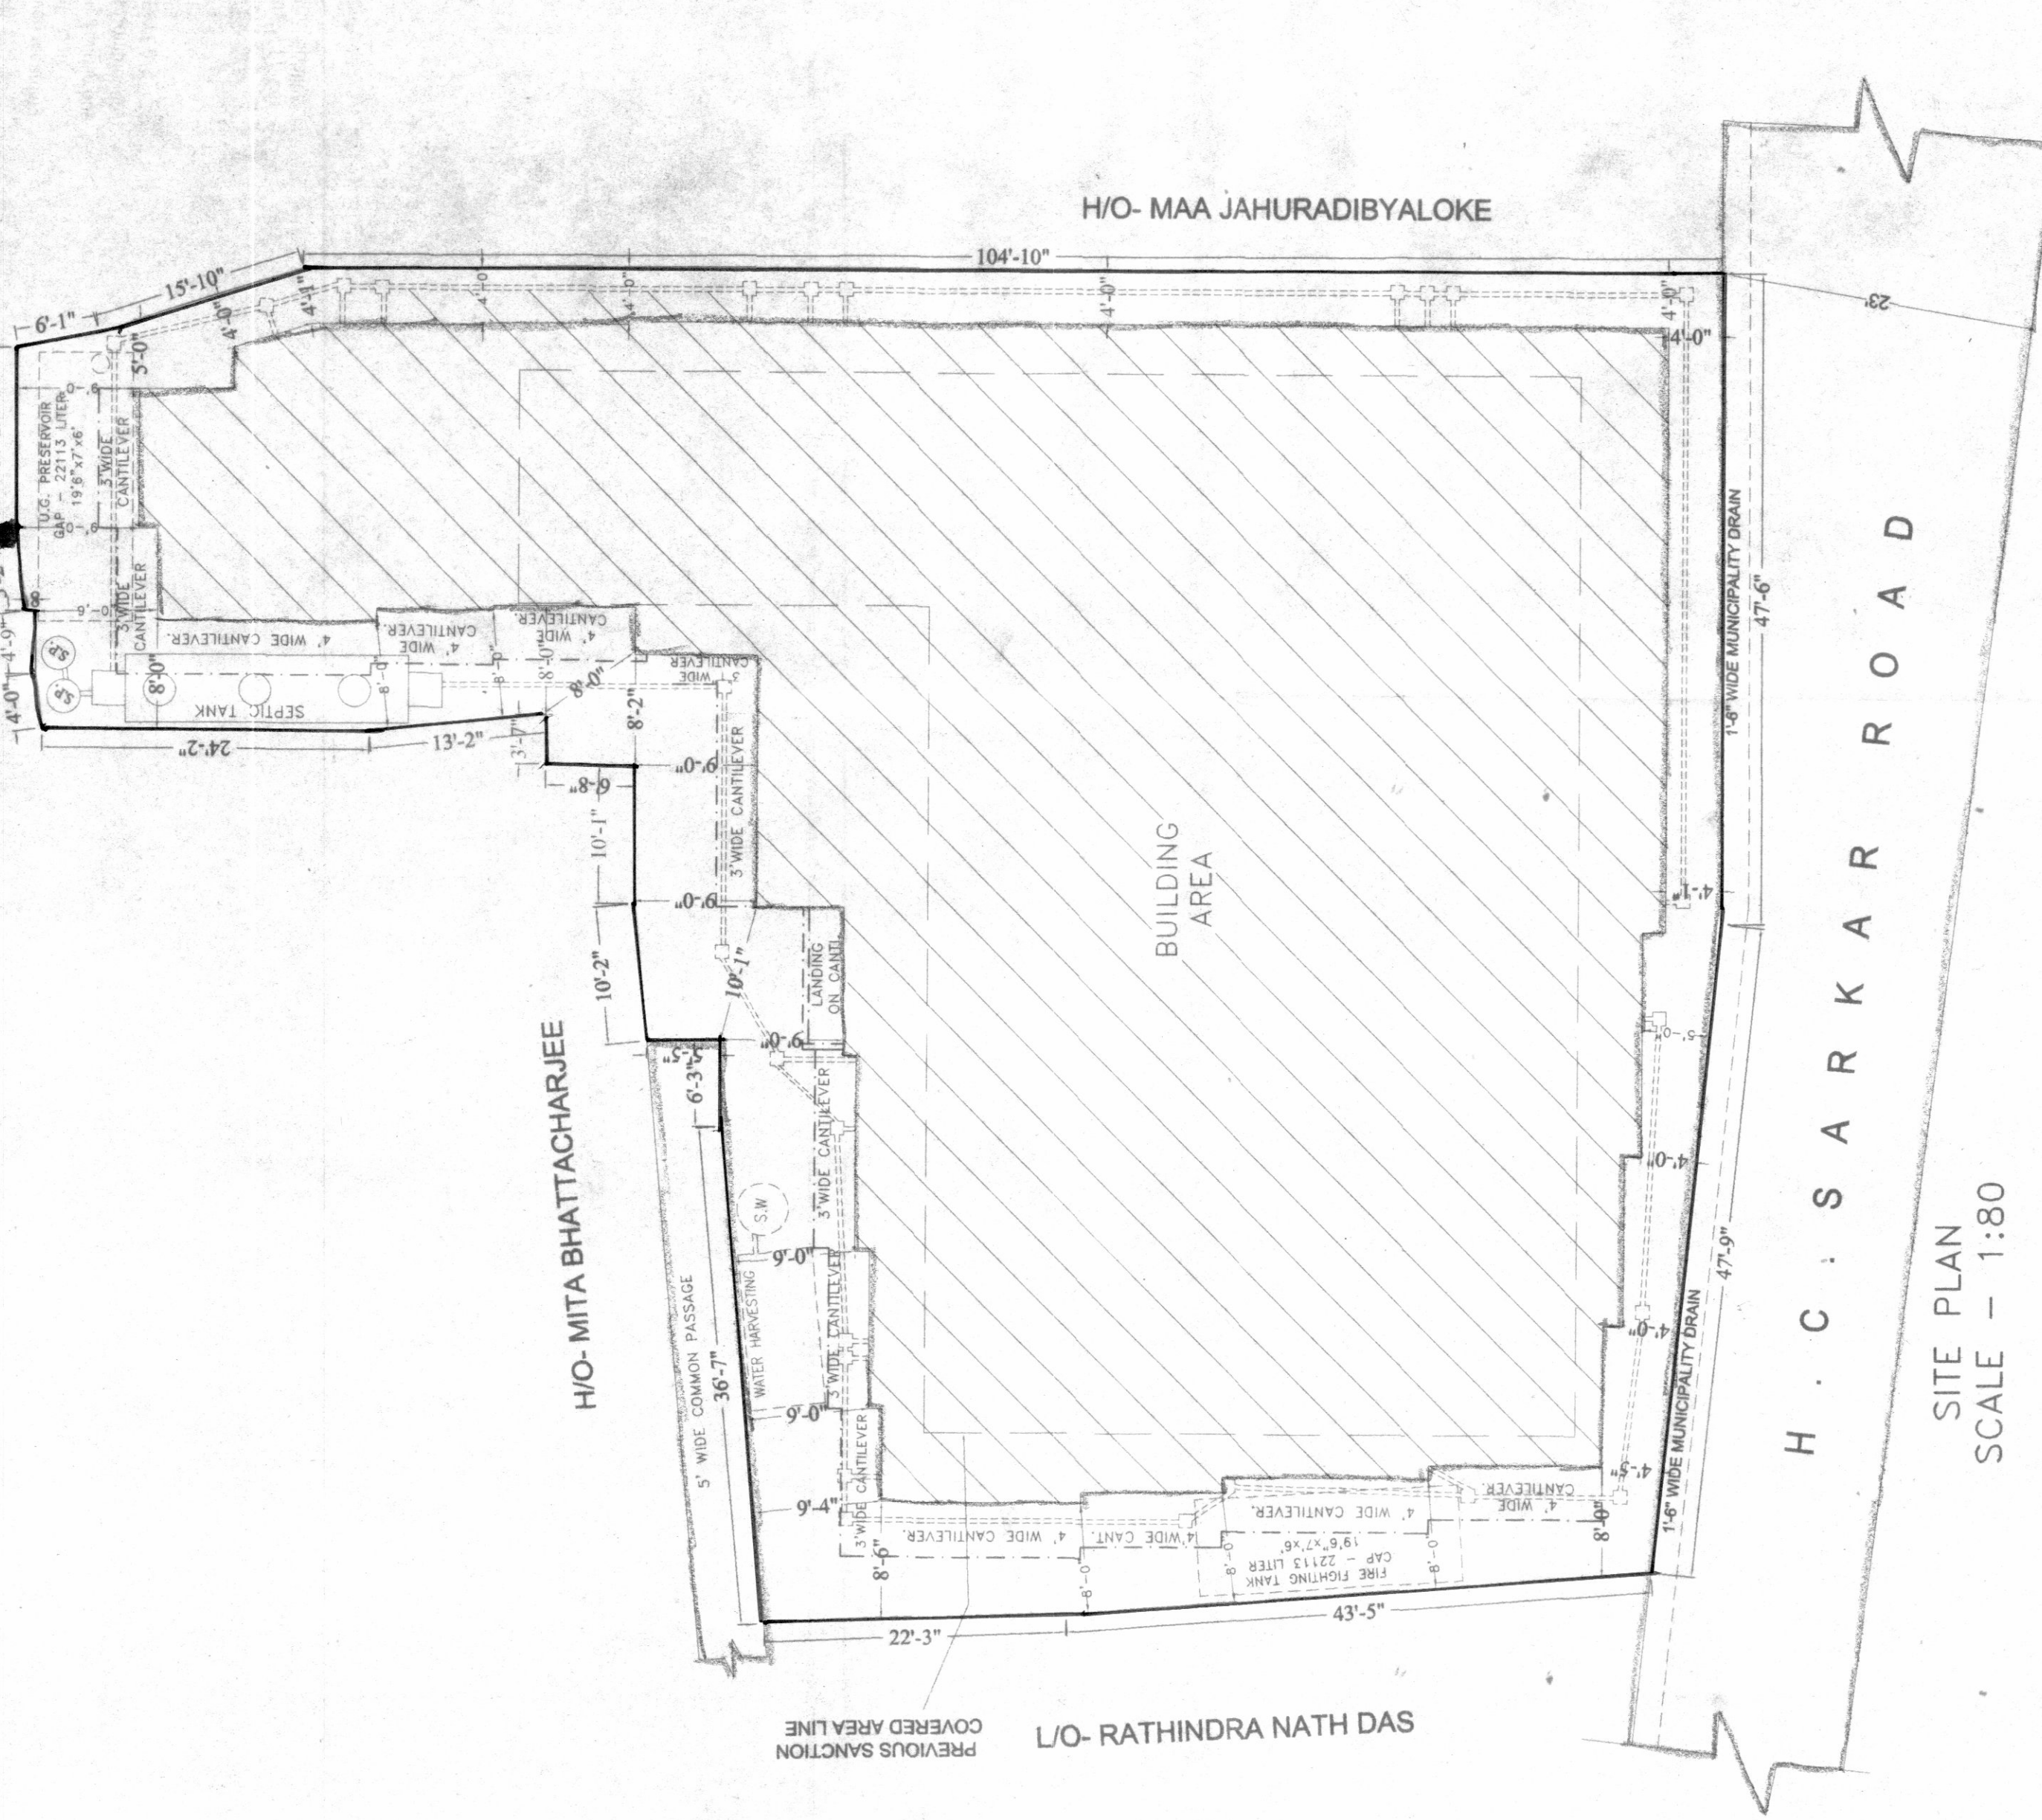

SITE PLAN
SCALE - 1:80

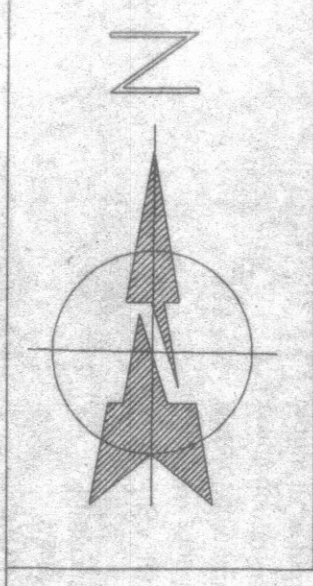


OWNER'S SIGNATURE -

L.B.S ENGINEER'S SIGNATURE -

STRUCTURAL ENGINEER'S SIGNATURE -

- 1) Rinku Bose
- 2) Binay Biswas
- 3) Biswajit Majumder
- 4) Raja Rahut
- 5) Patmeshwari
- 6) Sujit Dey
- 7) Madhumita pramanick

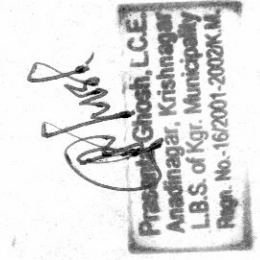

Avik Biswas

MR. AVIK BISWAS
L.B.S CLASS - I
REG NO-03/2018-2019KM.
STE. CLASS-I
REGNO-01/2023-2024 KM.
GTE. CLASS-I
REGNO-01/2023-2024 KM.
SASTITALA, KRISHNANAGAR, NADIA

8

The plan submitted in conformity with the building rules of the municipality is recommended for approval

[Signature]
Assistant Engineer
Krishnanagar Municipality

SANCTIONED
Prior intimation to be given regarding date of commencement - Date of Completion to be intimated within one month from the date of Completion
VALID FOR THREE YEARS

[Signature]
Chairman 14/9/23
Krishnanagar Municipality

[Faint text]
Krishnanagar Municipality
Office of the Assistant Engineer
Krishnanagar Municipality
Krishnanagar, West Bengal - 741001

[Faint text]
Krishnanagar Municipality
Office of the Assistant Engineer
Krishnanagar, West Bengal - 741001