


6.00 M WIDE ROAD

4.87 M WIDE ROAD

100 FT / 30.480 M WIDE ROAD

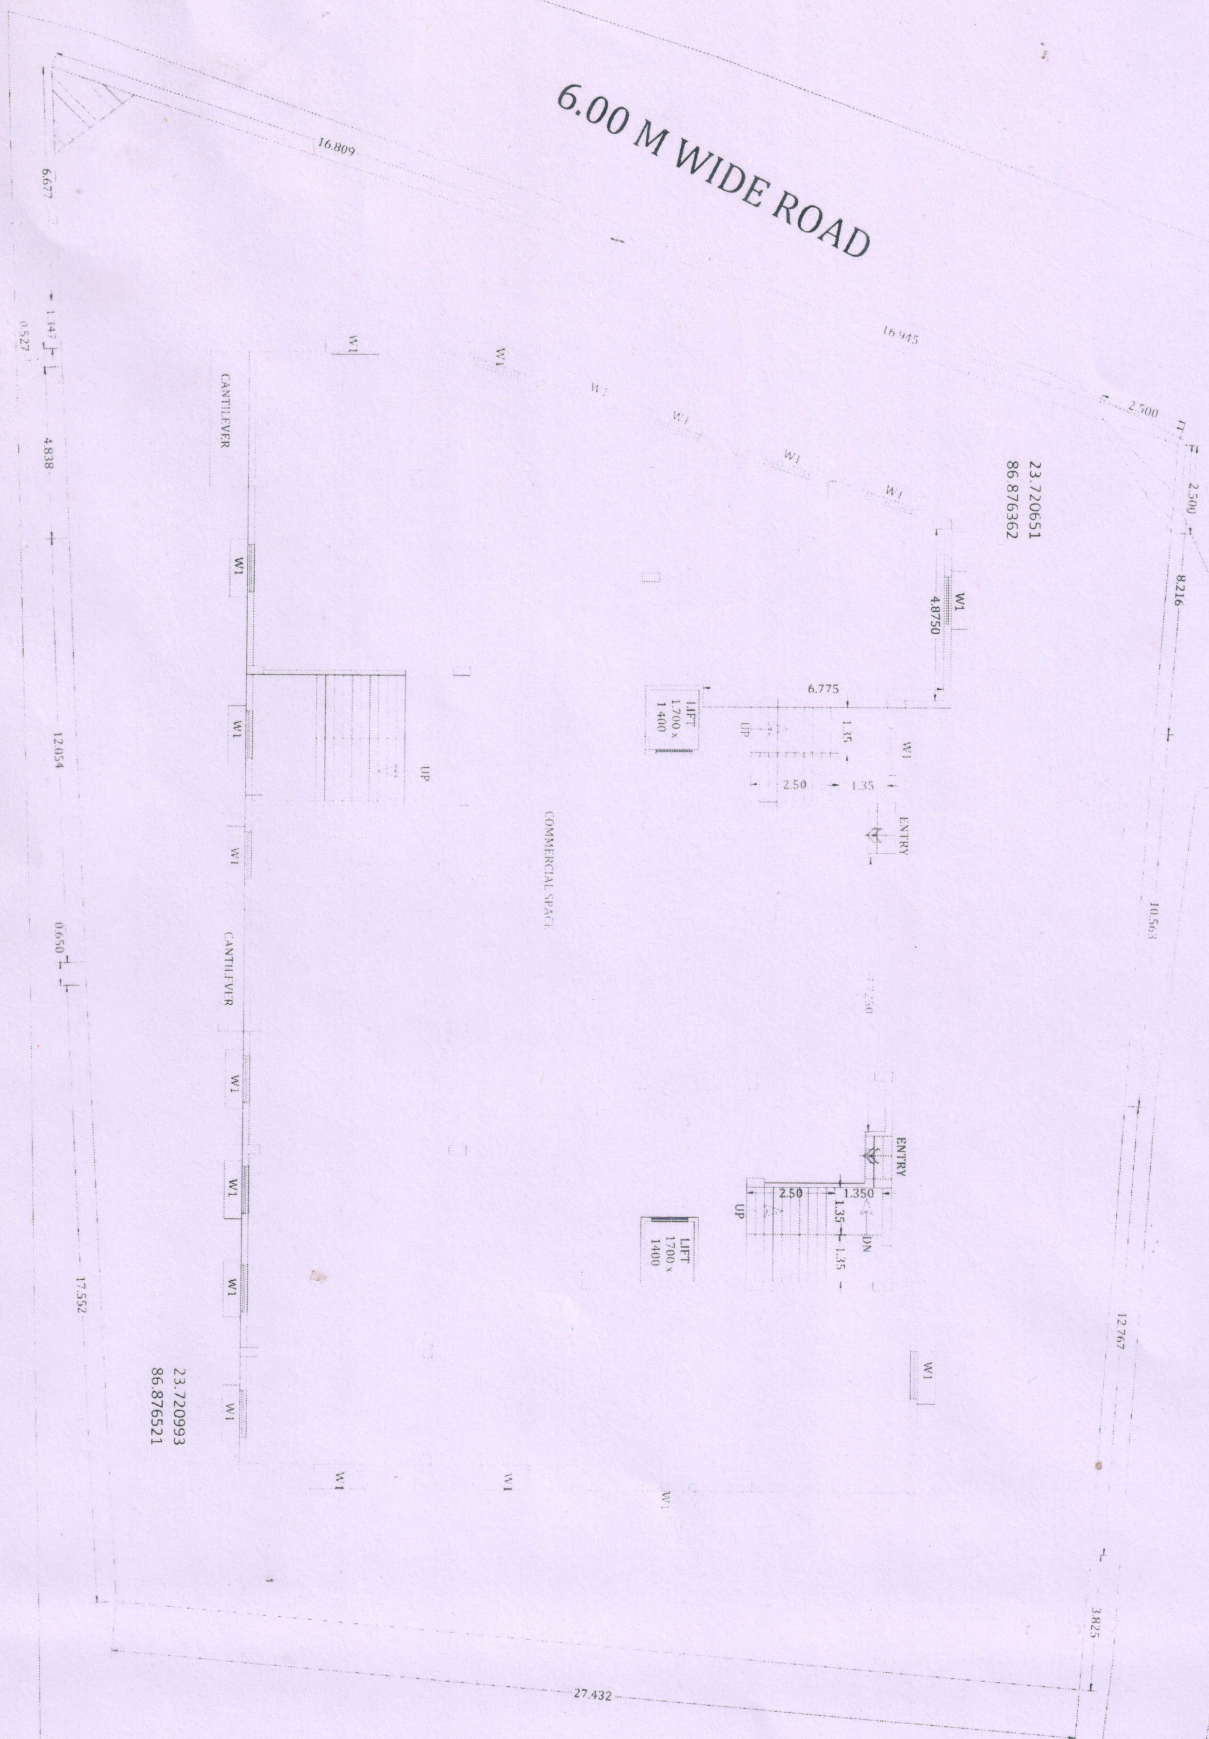

Shree Brij Bihari Infracon LLP

Anju Agarwal
Designated Partner