

DETAIL A





DETAILS OF COLUMN HOOK REINFORCEMENT

DETAIL A
REINFORCEMENT
OF 135-HOOKS

GEN NOTE

REINFORCEMENT
DETAIL OF LIFT WALL

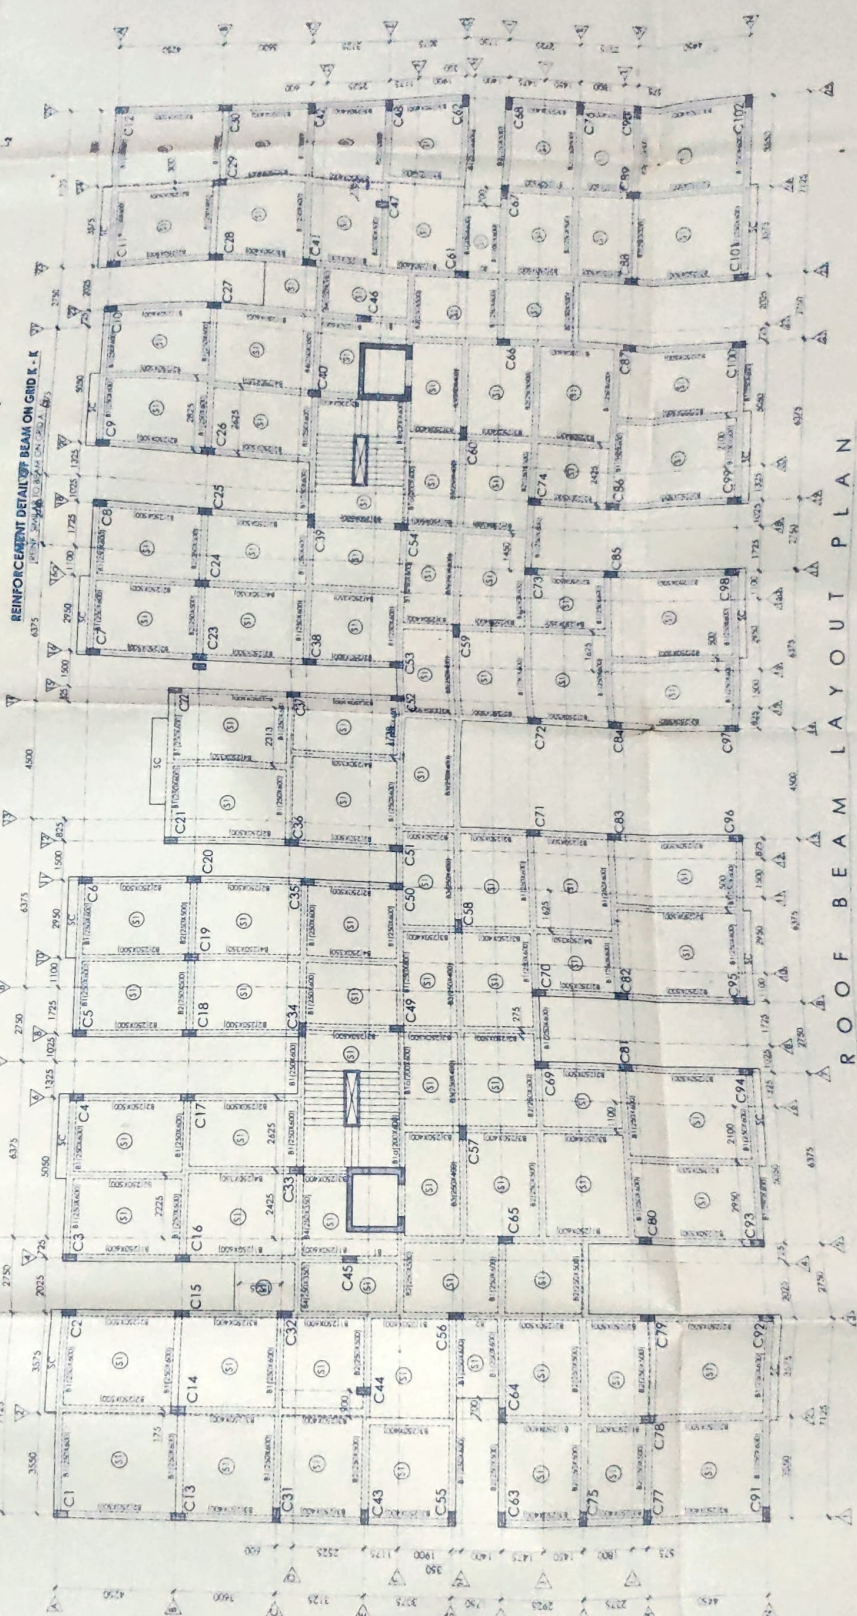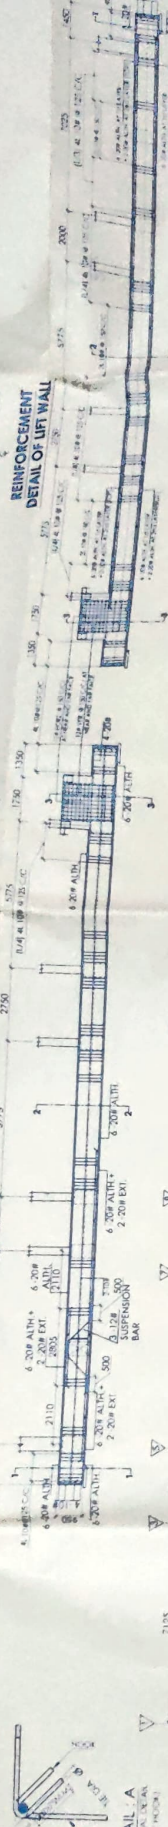

ROOF BEAM LAYOUT PLAN