


7500 MM WIDE (APP) PURNA DAS ROAD

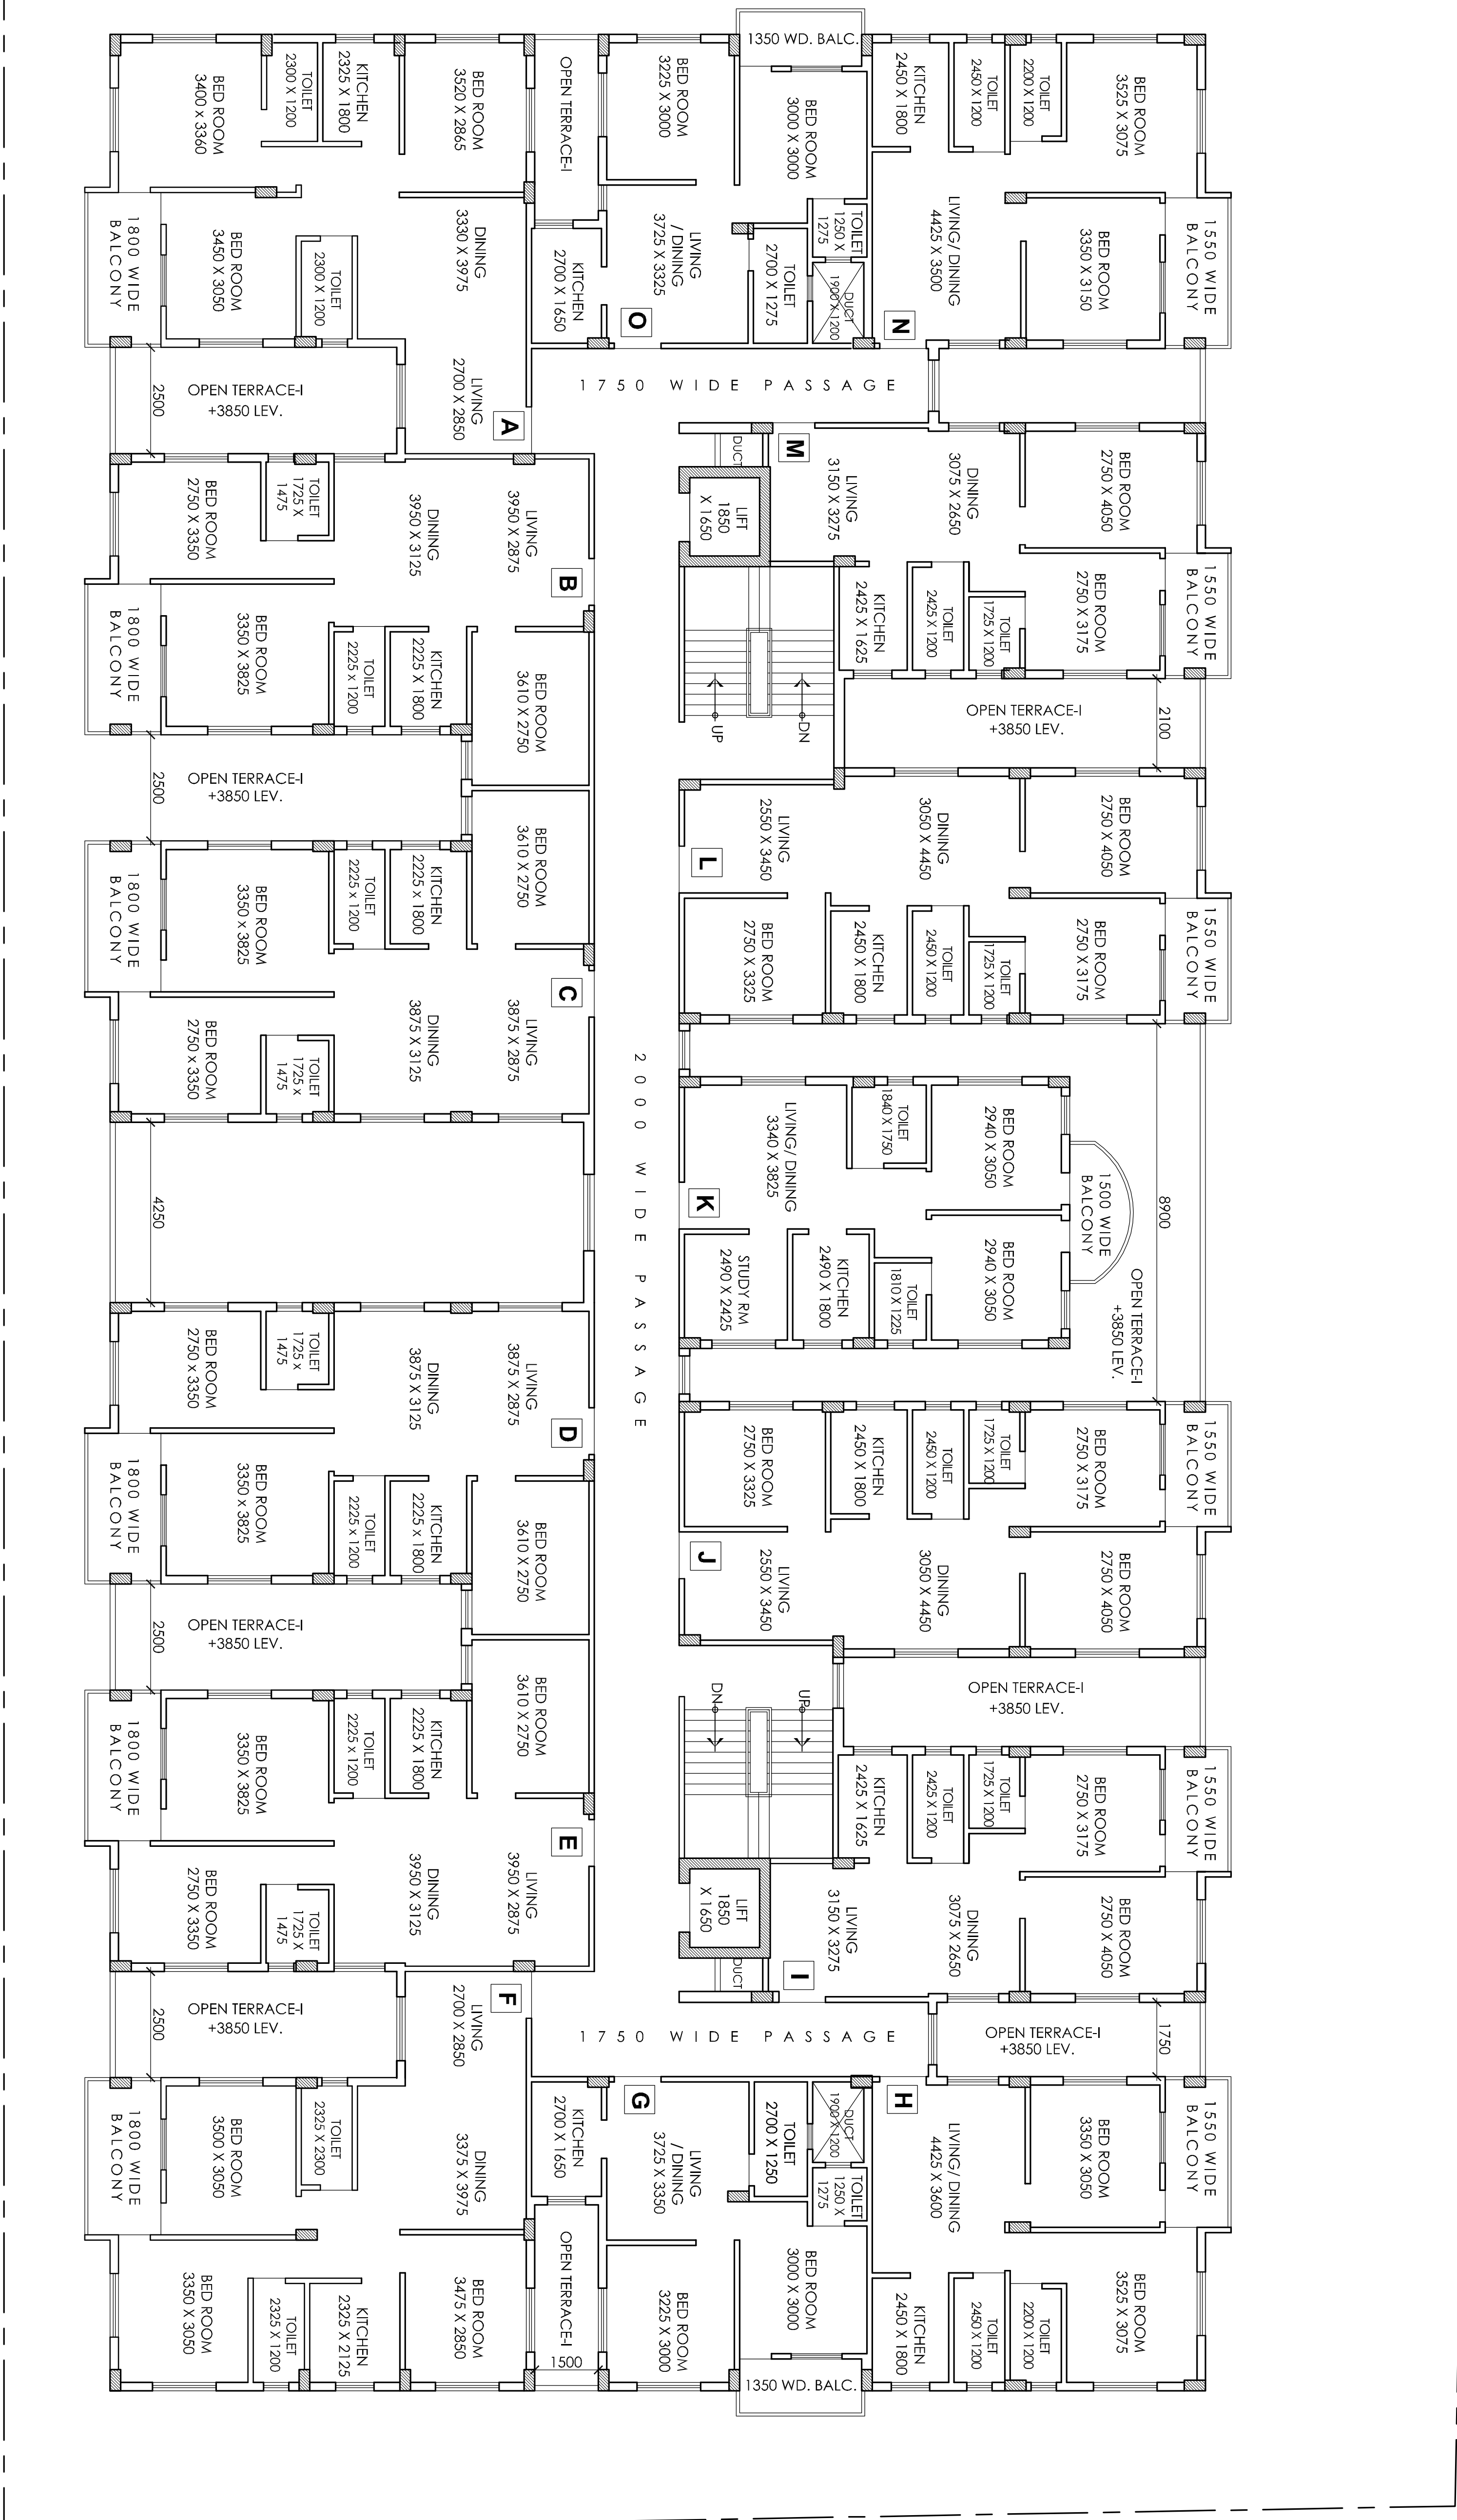

4200 MM. WIDE ROAD

