







F.A.R. CALCULATION

F.A.R. = 2018.566/307.189 = 6.57



NOTES

- ALL DIMENSIONS ARE IN METERS.
- ALL EXTERNAL WALLS ARE 200 TH AND INTERNAL WALLS ARE 75 TH IF NOT NOTATED OTHERWISE.
- SCALE: 1:100.
- SAFE BEARING CAPACITY OF SOIL 7 MT/RS.M ASSUMED.
- DEPTH OF SEPTIC TANK AND S.U.G. WATER RESERVOIR WILL NOT EXCEED THE DEPTH OF BUILDING FOUNDATION.
- ALL SORTS OF PRECAUTIONARY MEASURE WILL BE TAKEN AT THE TIME OF CONSTRUCTION.

DECLARATION OF OWNER











I DO HEREBY DECLARE WITH FULL RESPONSIBILITY THAT I WILL ENGAGE ARCHITECT (E.S.E.) DURING CONSTRUCTION. I WILL FOLLOW THE INSTRUCTION OF ARCHITECT (E.S.E.) DURING CONSTRUCTION OF THE BUILDING AS PER SANCTION PLAN. RAJAPUR SONARPUR MUNICIPALITY STRUCTURE WORK SUBMITTED DOCUMENTS IF FOUND TO BE FAKE AUTHORITY WILL REVOKE THE SANCTION PLAN.

CERTIFICATE OF STRUCTURAL ENGINEER

THE STRUCTURAL DESIGN AND DRAWING OF BOTH FOUNDATION AND SUPER STRUCTURE OF THE BUILDING HAS BEEN MADE BY ME CONSIDERING ALL POSSIBLE LOADS INCLUDING THE SEISMIC LOAD AS PER THE NATIONAL BUILDING CODE OF INDIA AND CERTIFIED THAT IT IS SAFE AND STABLE IN ALL RESPECT.

CERTIFICATE OF L.B.S.

WE HEREBY CERTIFY THAT THE PLANS OF THE PROPOSED BUILDING UNDER A PROVISION OF RAJAPUR SONARPUR MUNICIPALITY HAVE BEEN PREPARED IN CONFORMANCE WITH ALL RELEVANT PROVISIONS OF WEST BENGAL MUNICIPAL BUILDING RULES 2007 AS AMENDED TIME TO TIME.

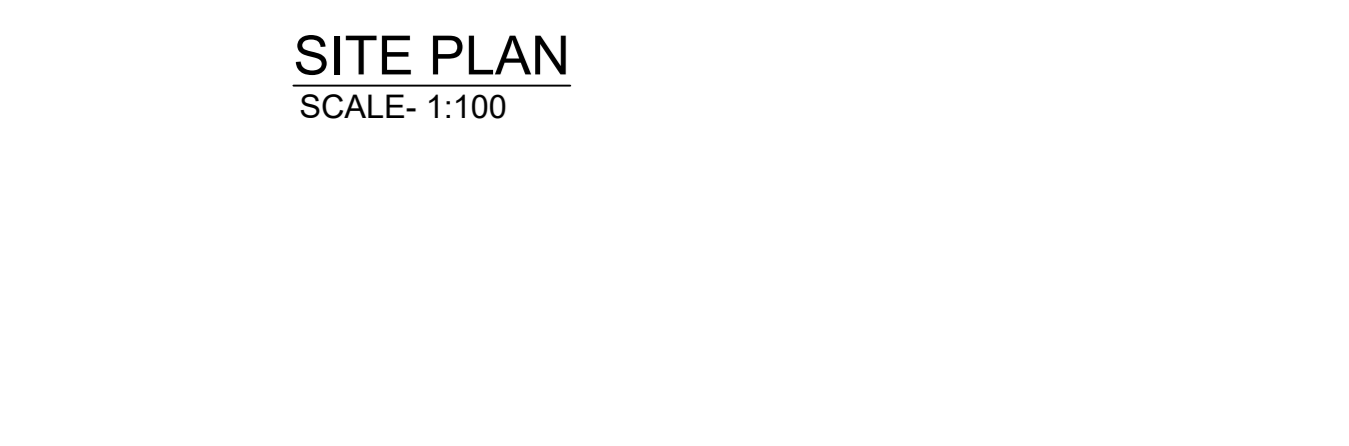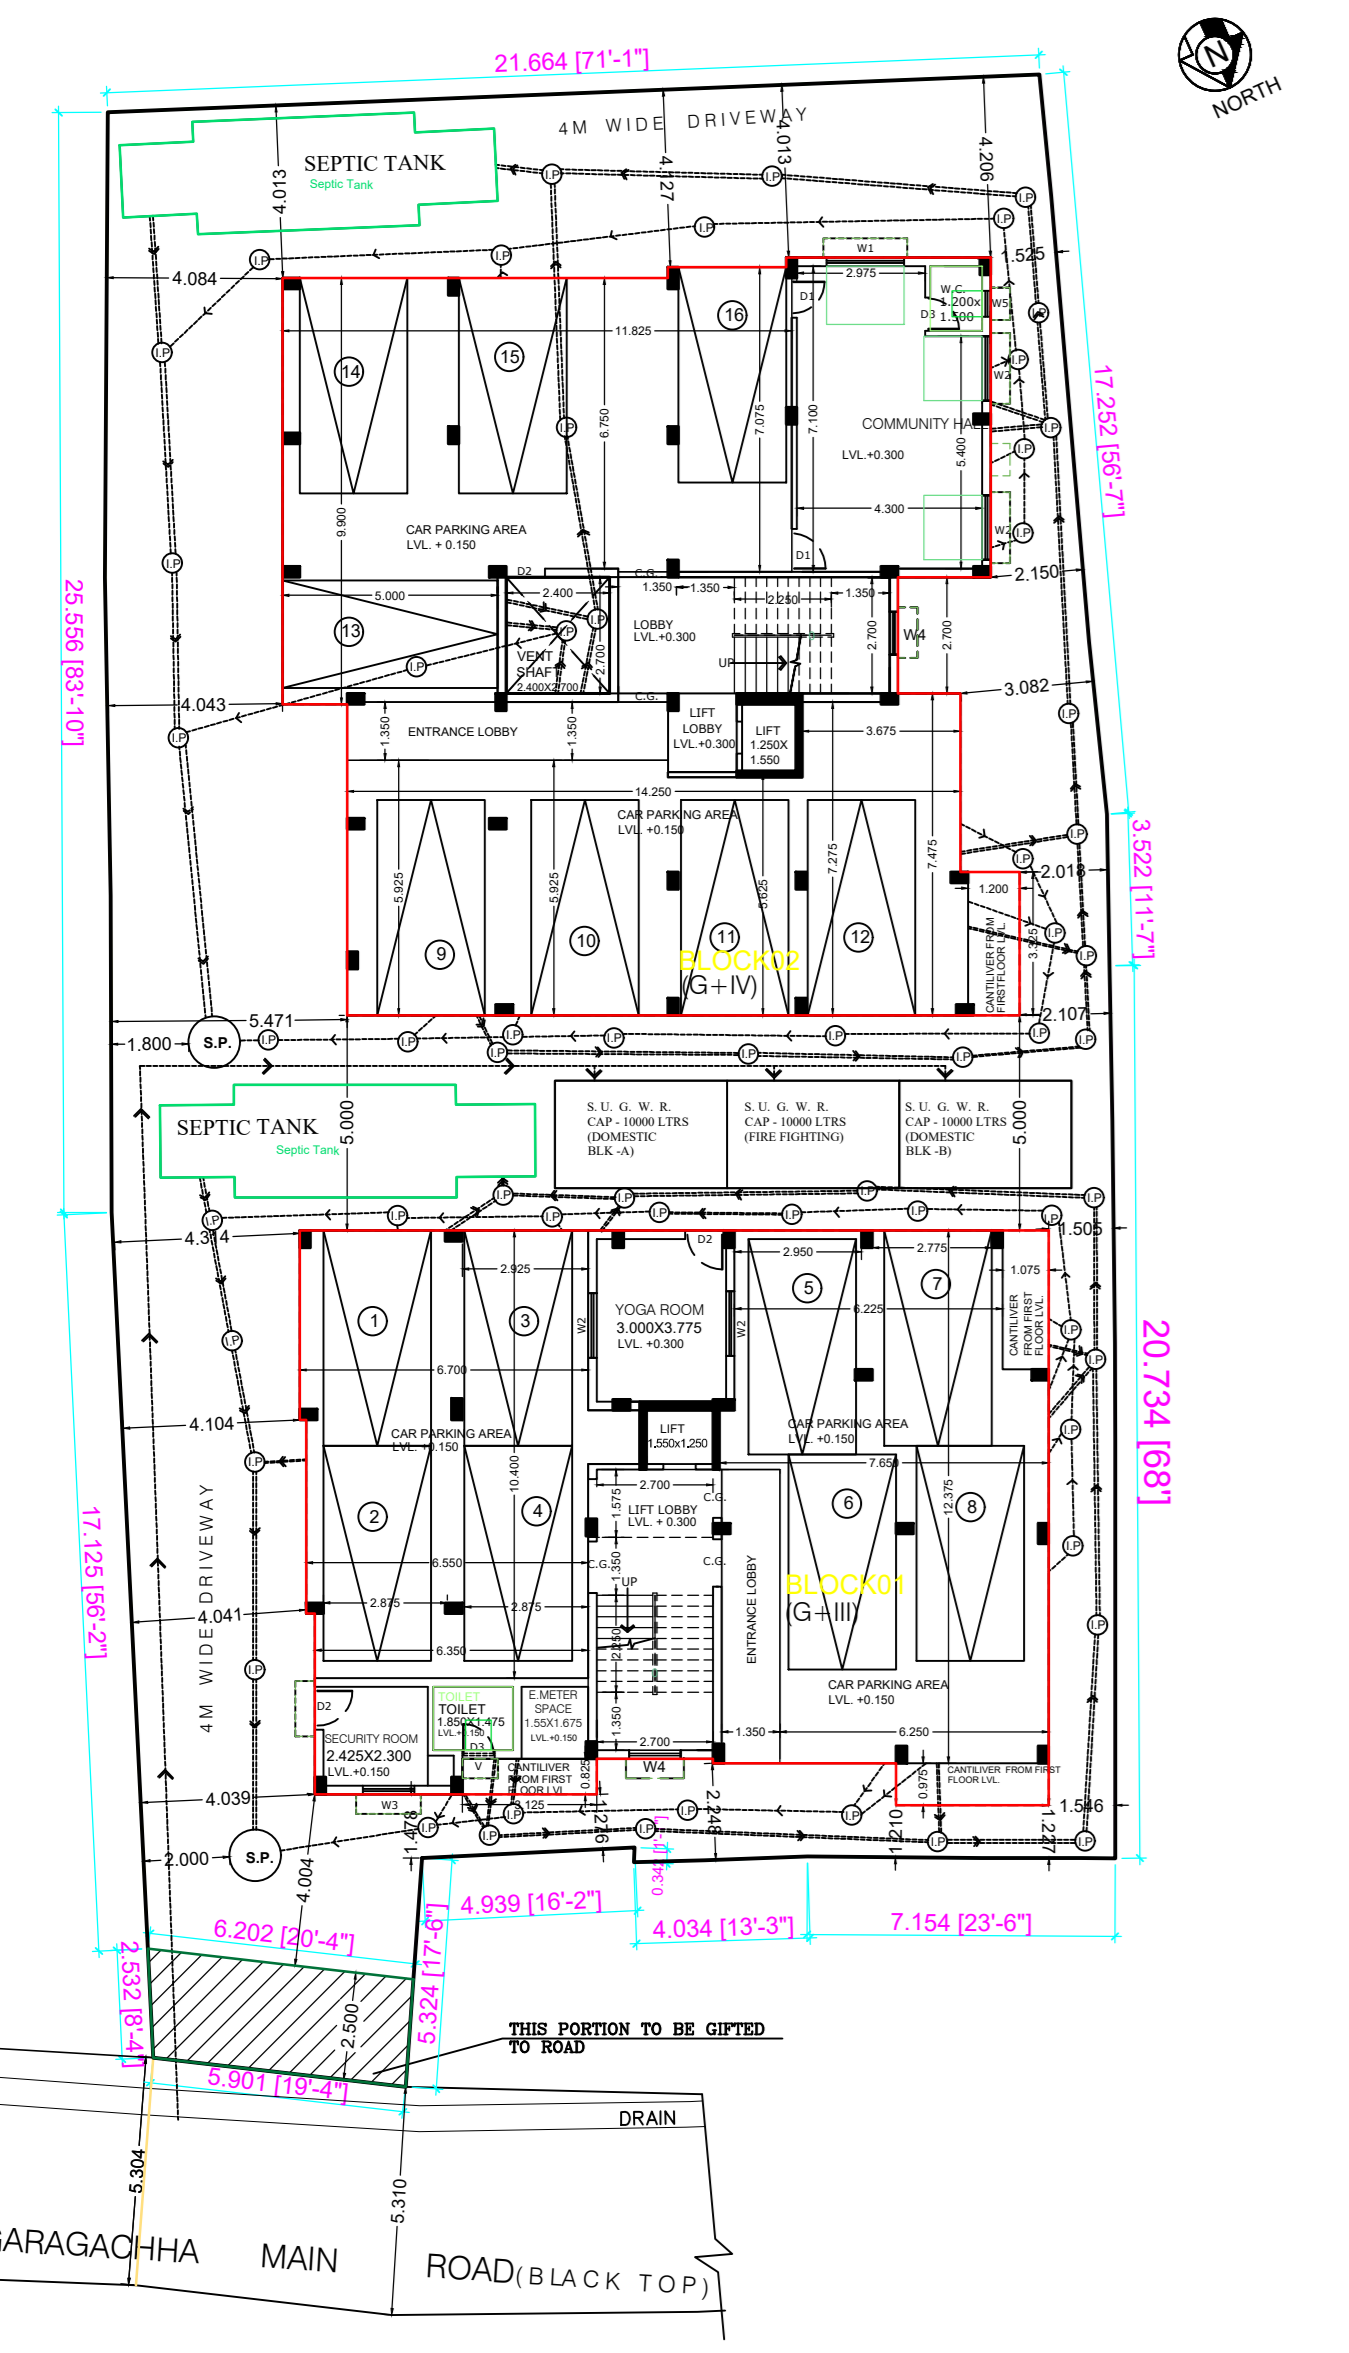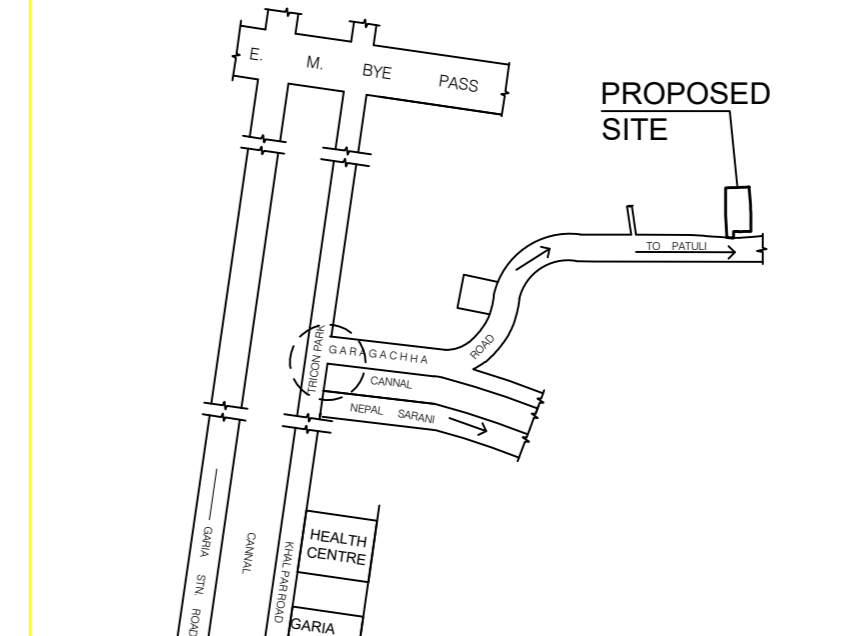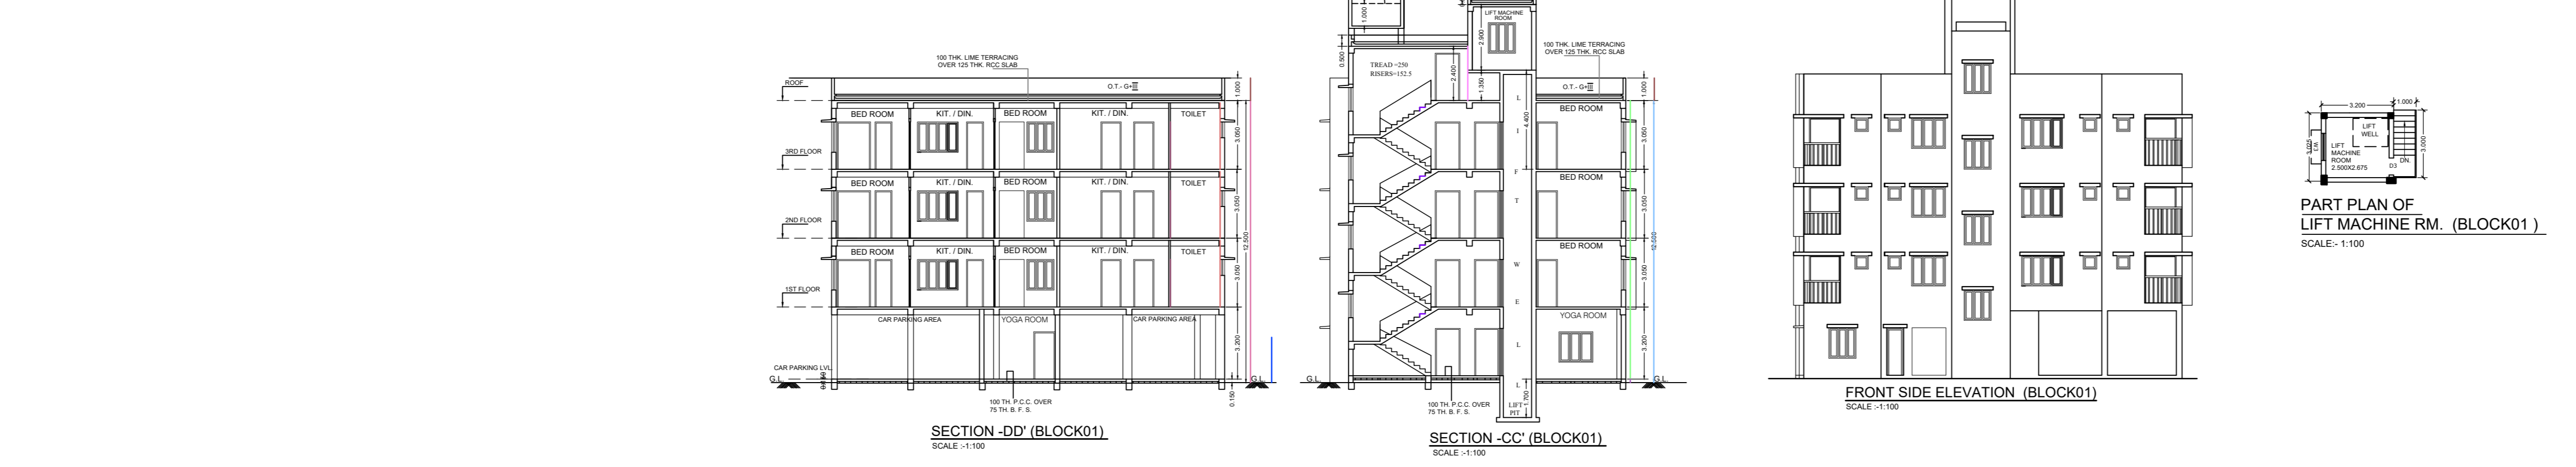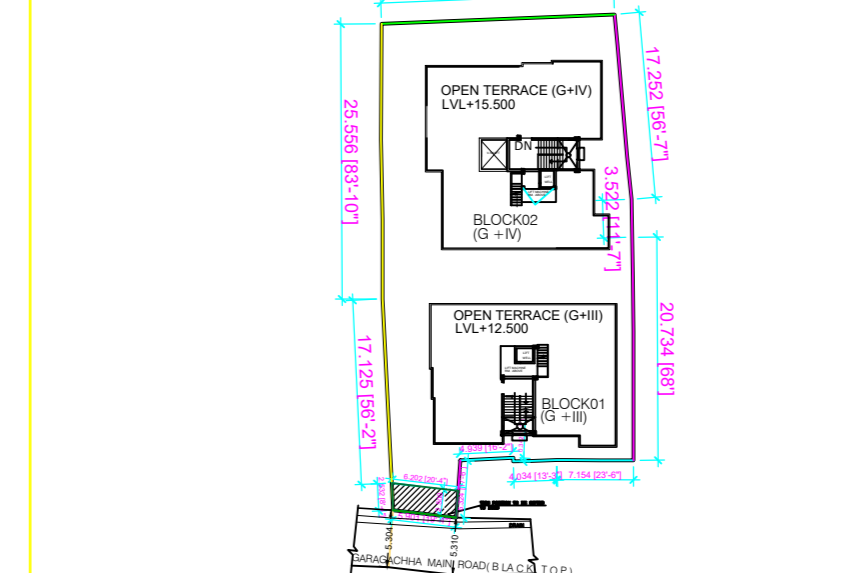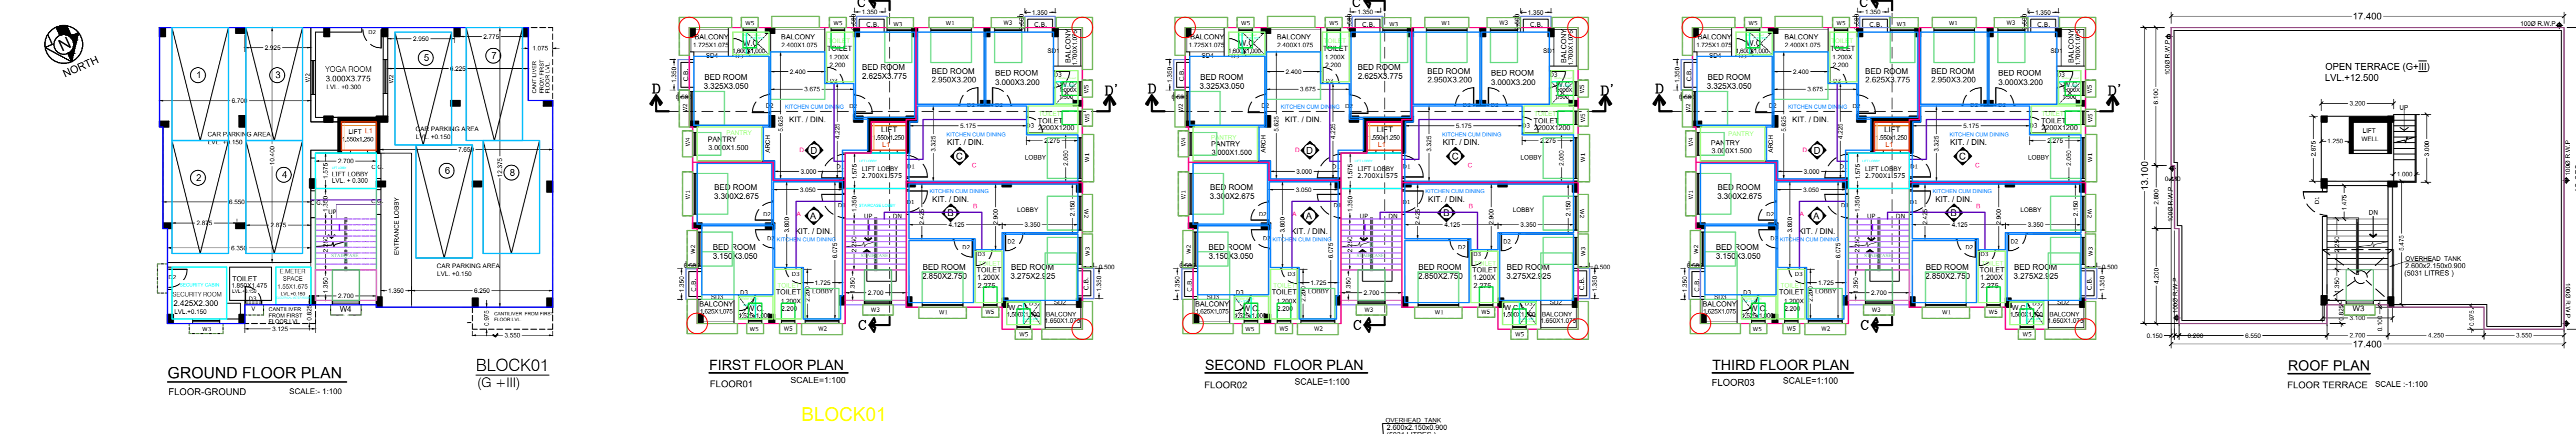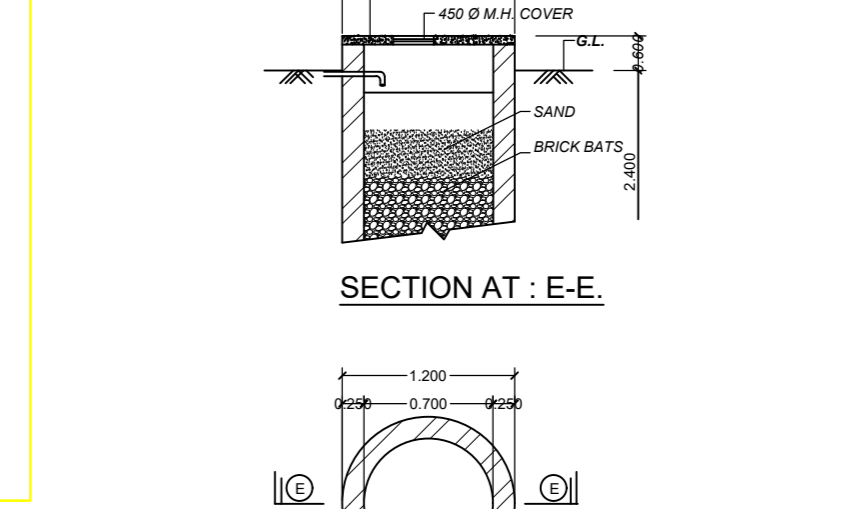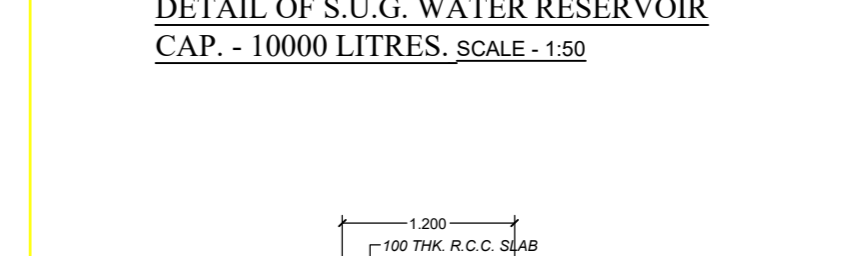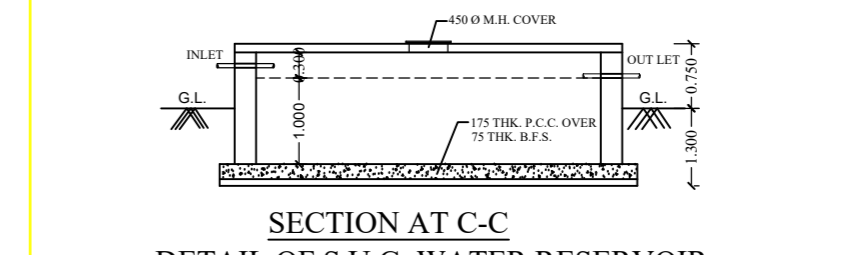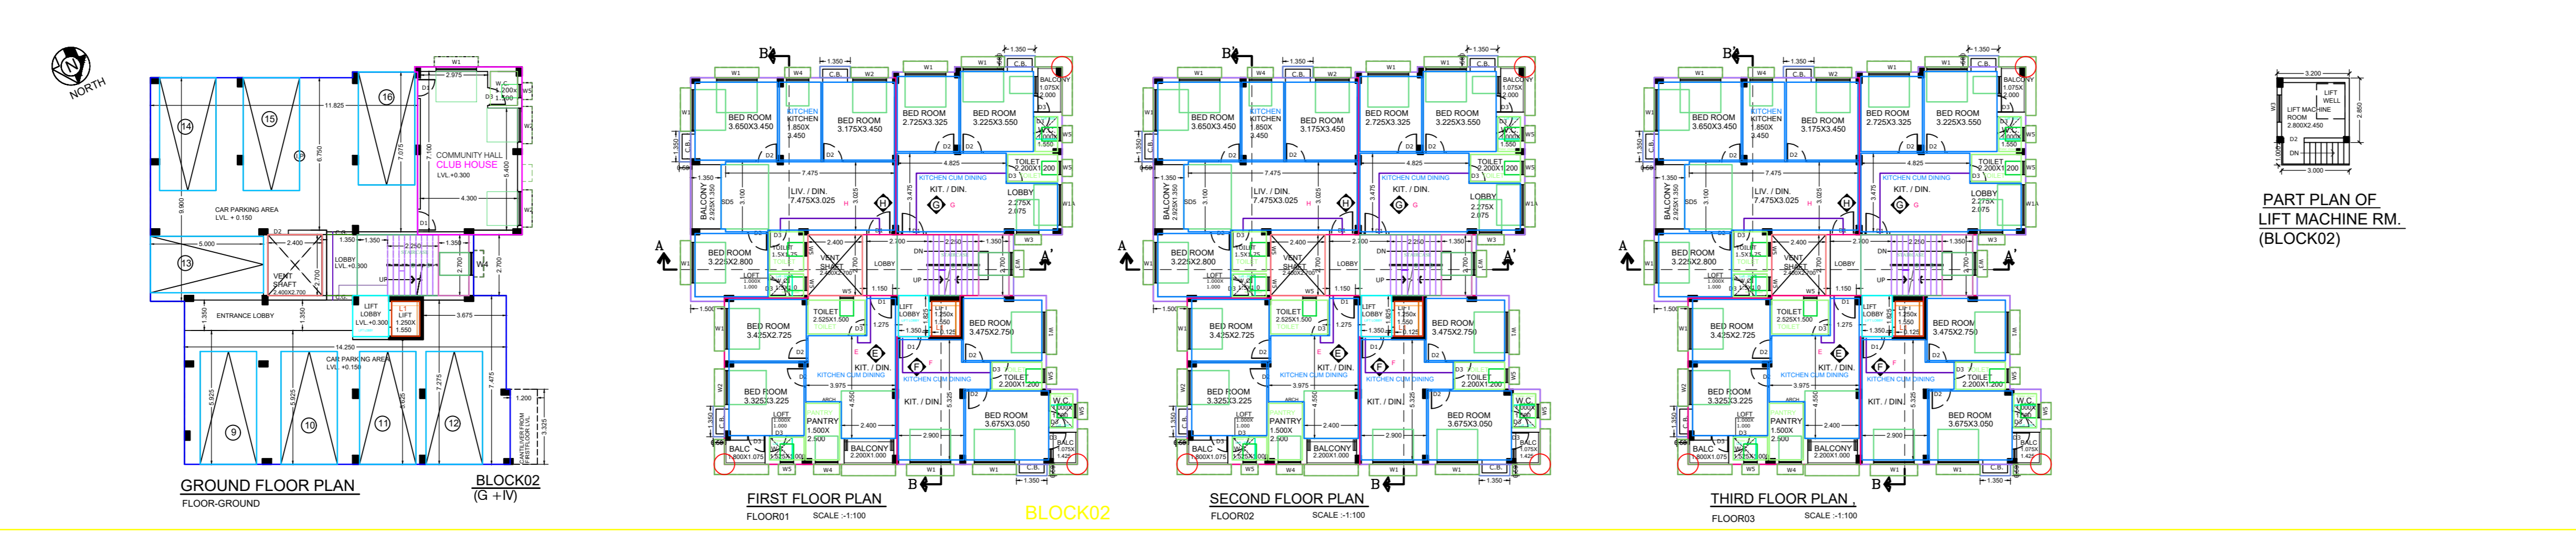

For SURVEY & CONSTRUCTION
South Bank Partner
Smita Sarkar Partner

