



## Schedule B Floor Plan

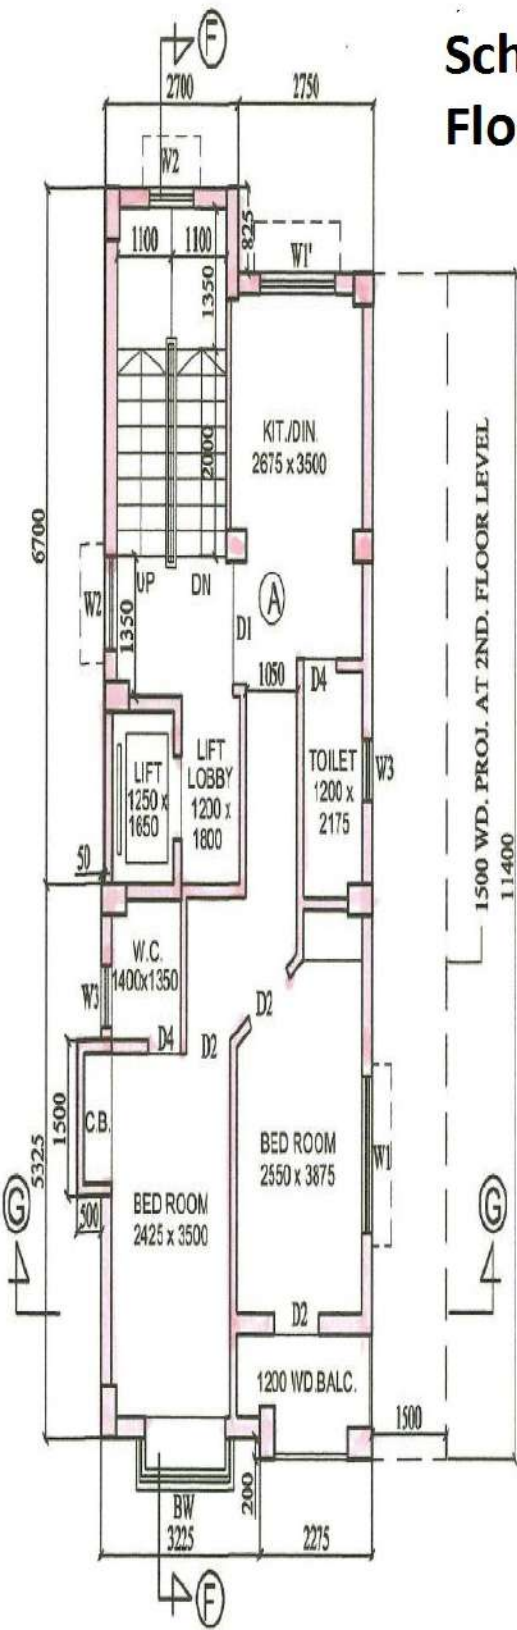


FIRST FLOOR PLAN

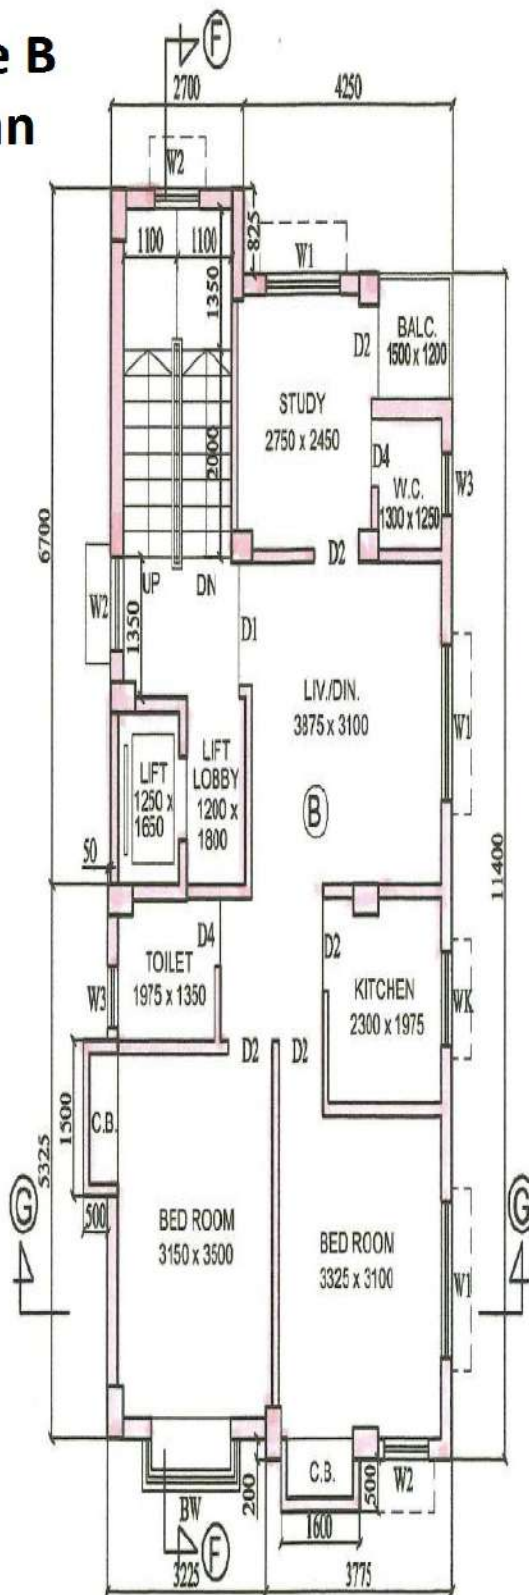

TYPICAL FLOOR PLAN  
(2ND. TO 4TH. FLOOR SIMILAR)

BLOCK A

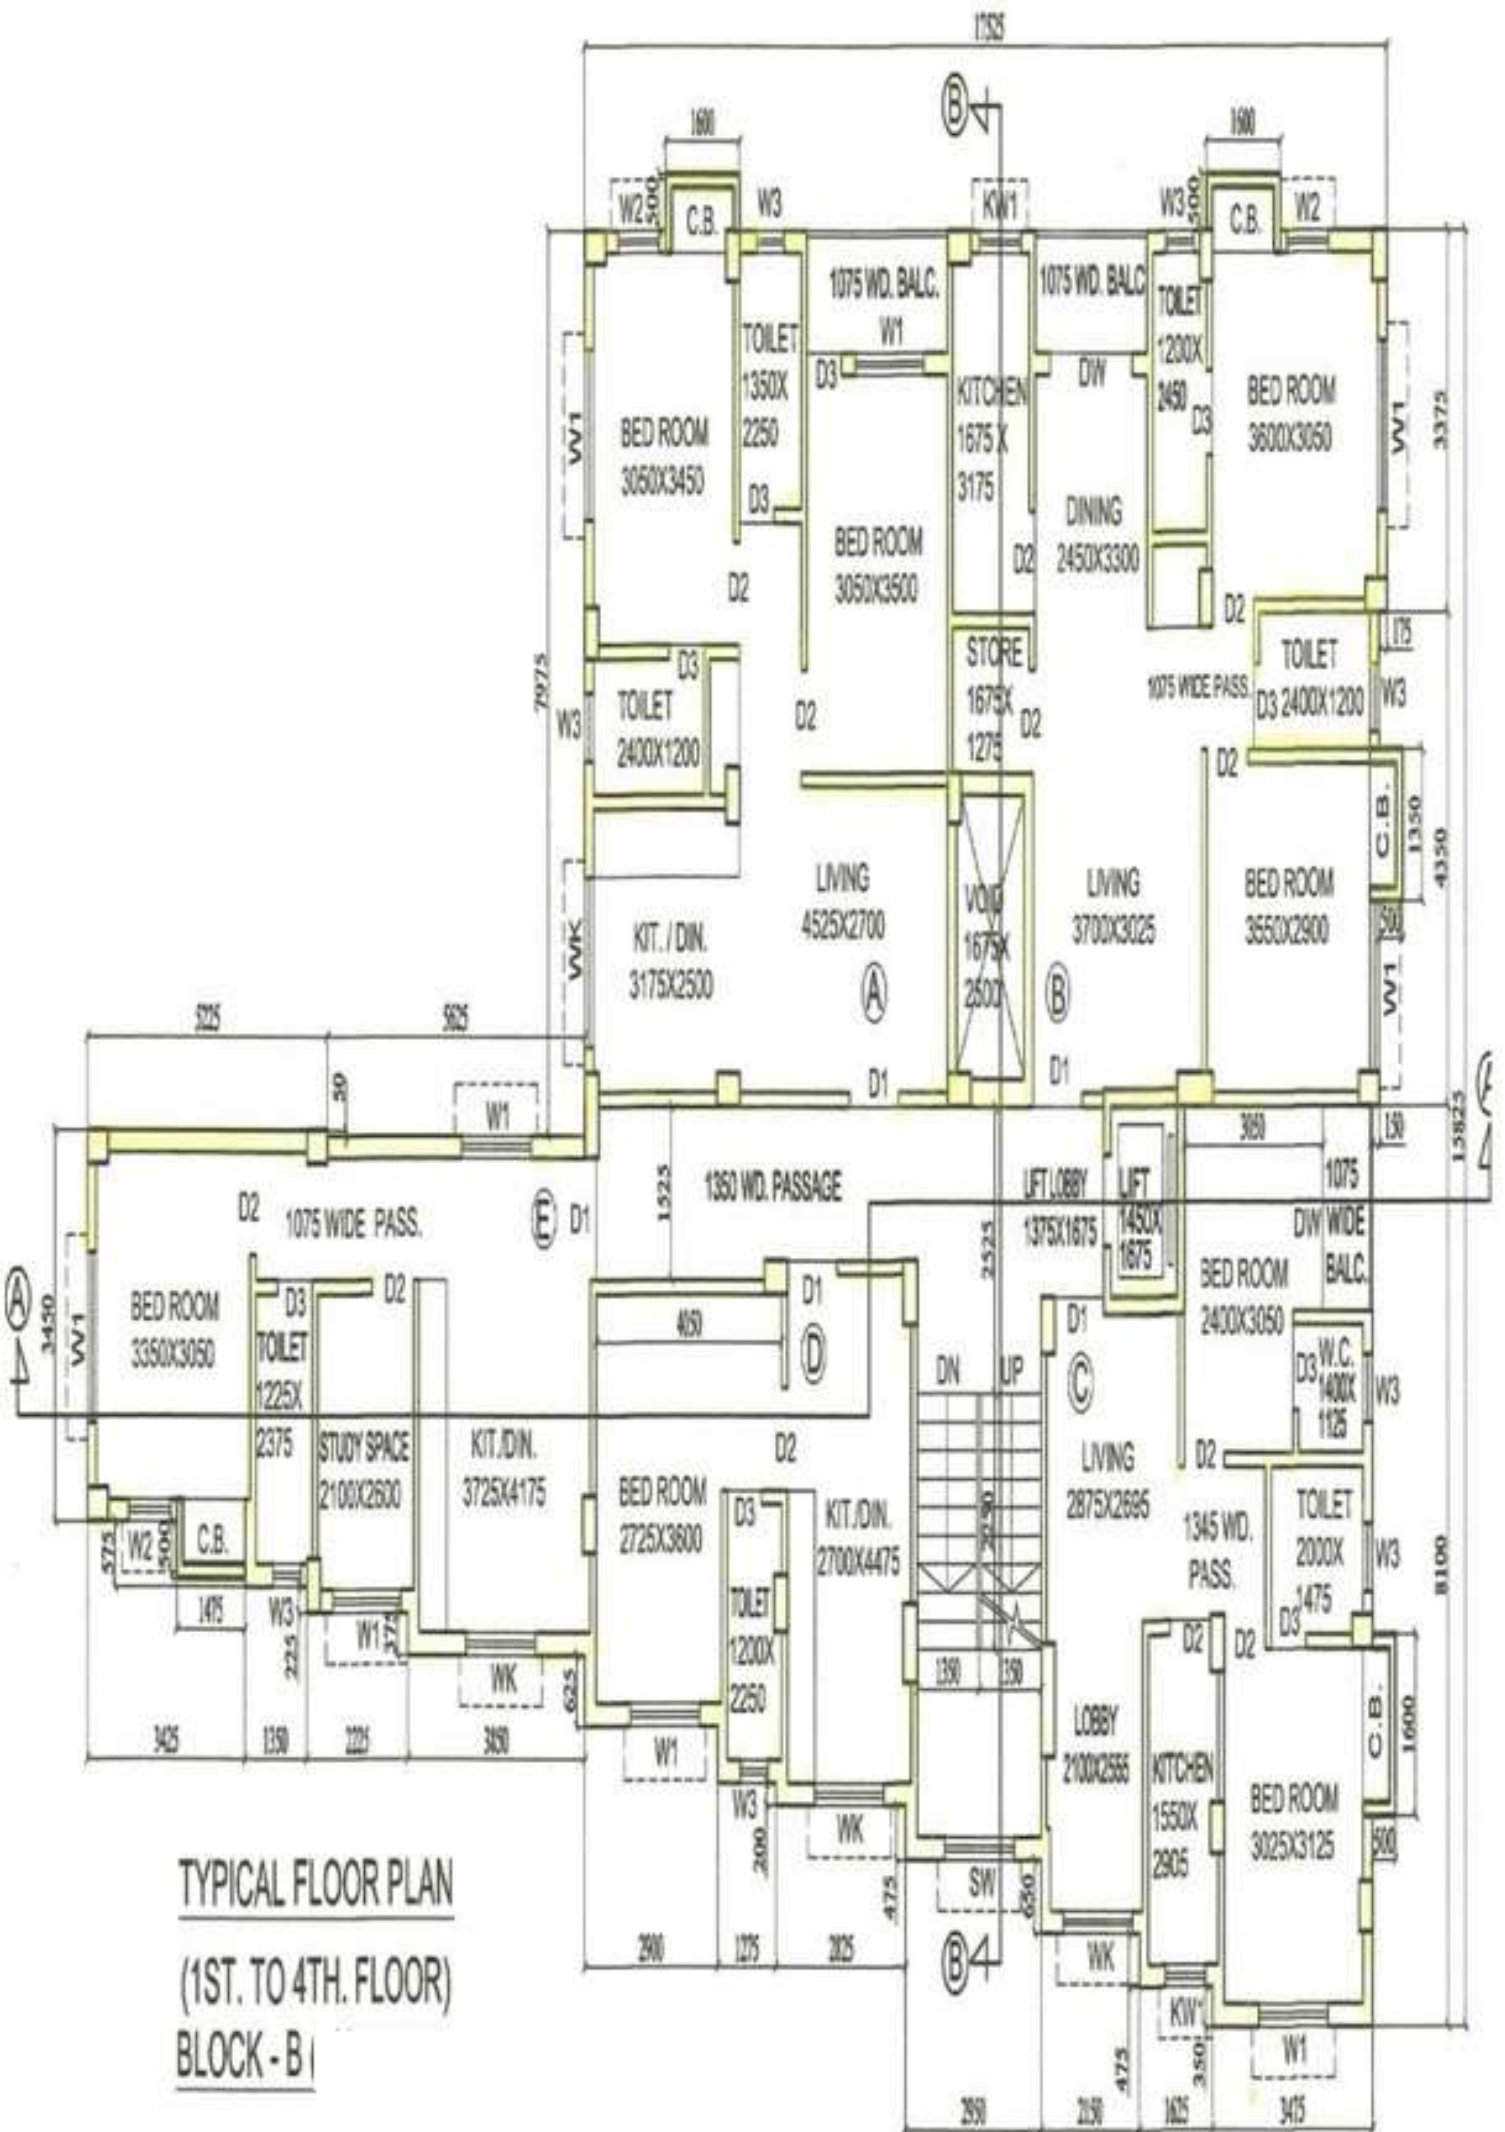

TYPICAL FLOOR PLAN  
 (1ST. TO 4TH. FLOOR)  
 BLOCK - B