




FRONT ELEVATION

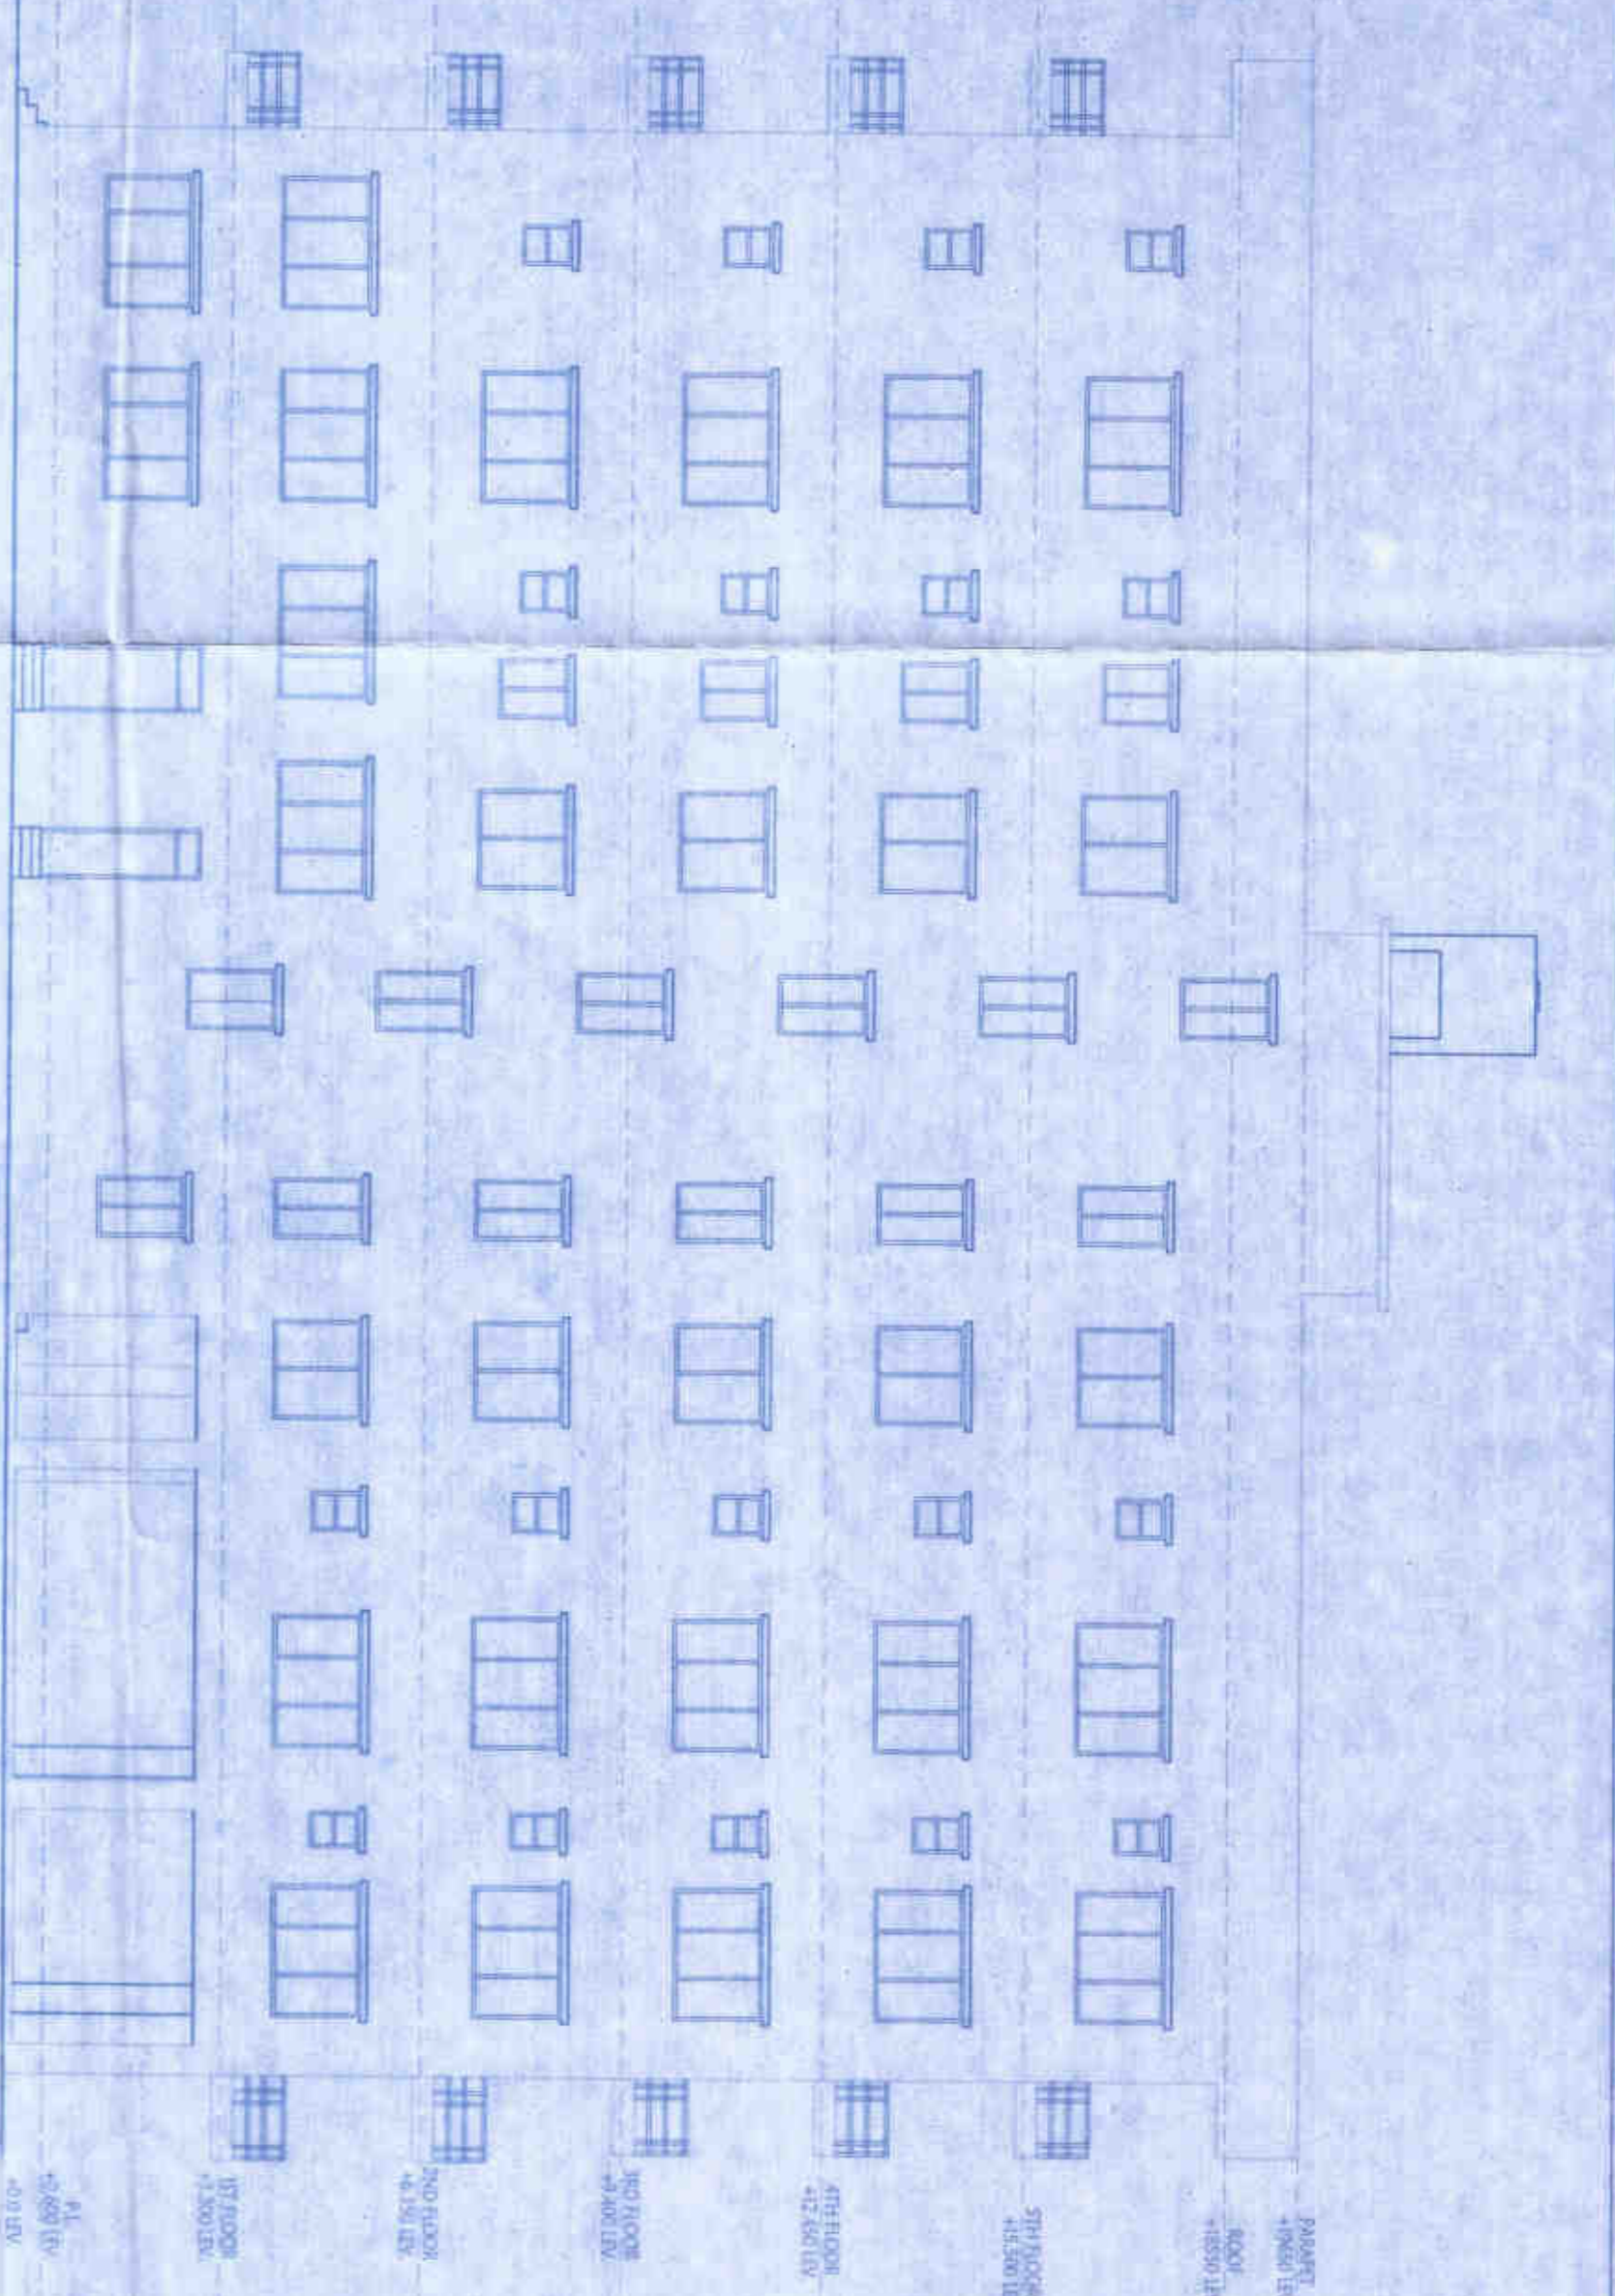


NORTH-WEST SIDE ELEVATION

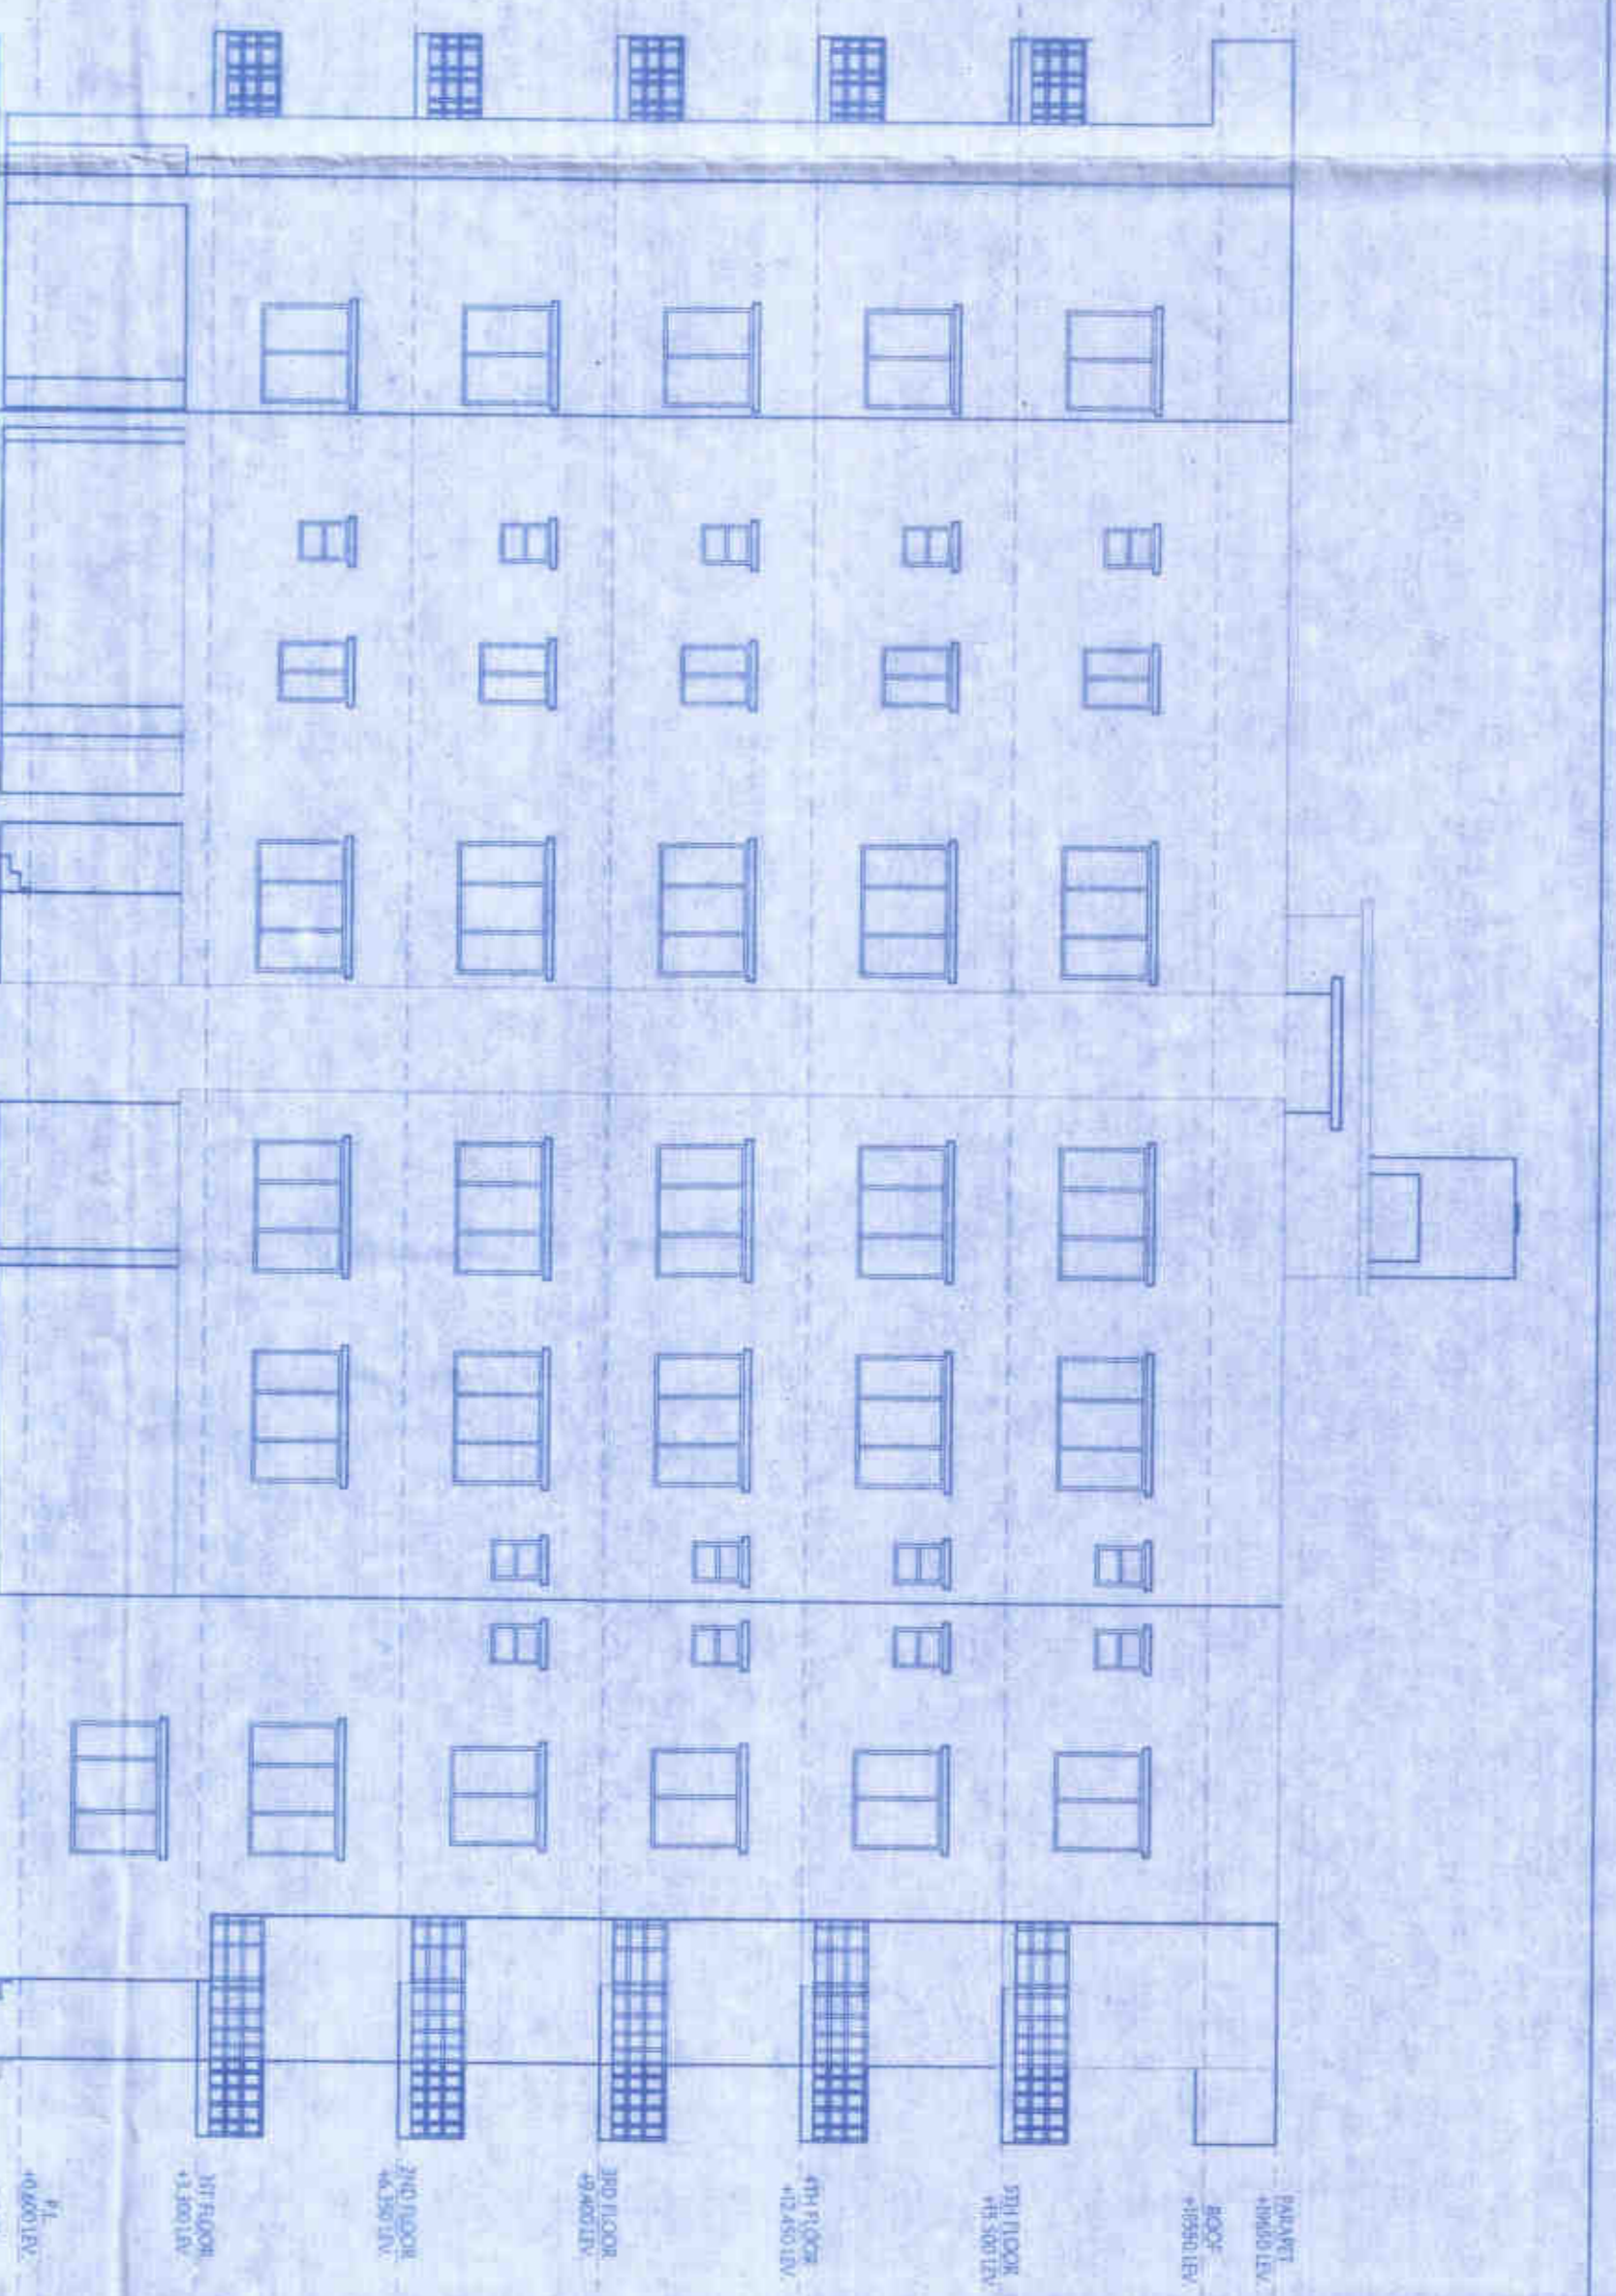


NORTH-EAST SIDE ELEVATION

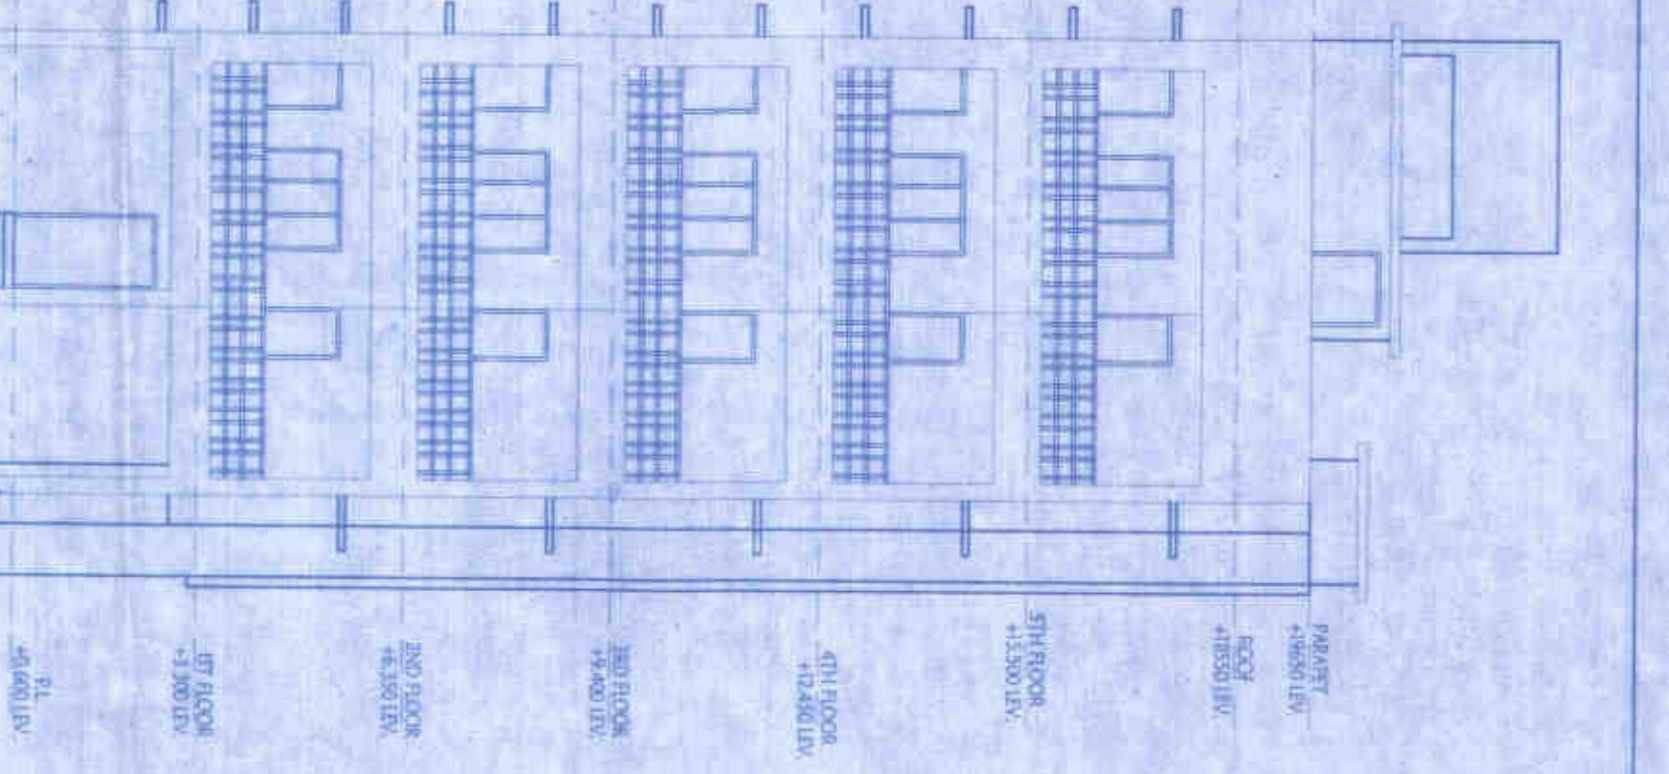


SOUTH-WEST SIDE ELEVATION

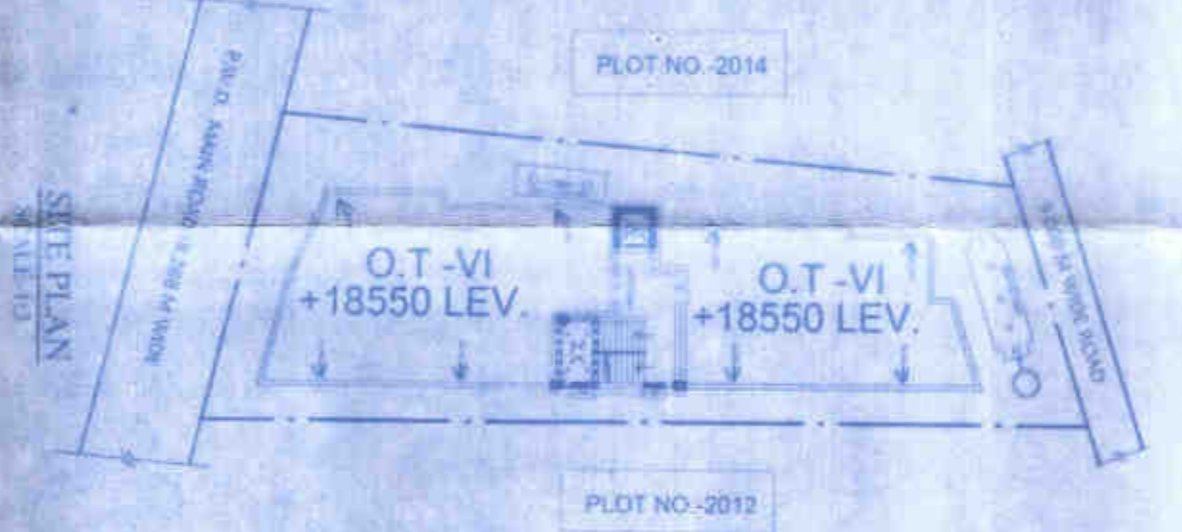


SITE PLAN

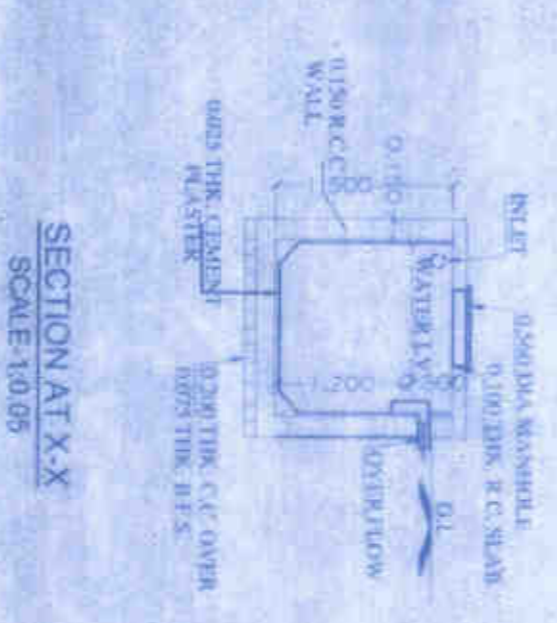


SECTION AT XX

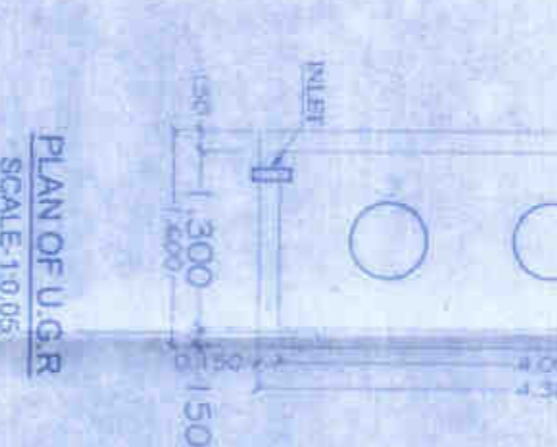


SECTION AT YY

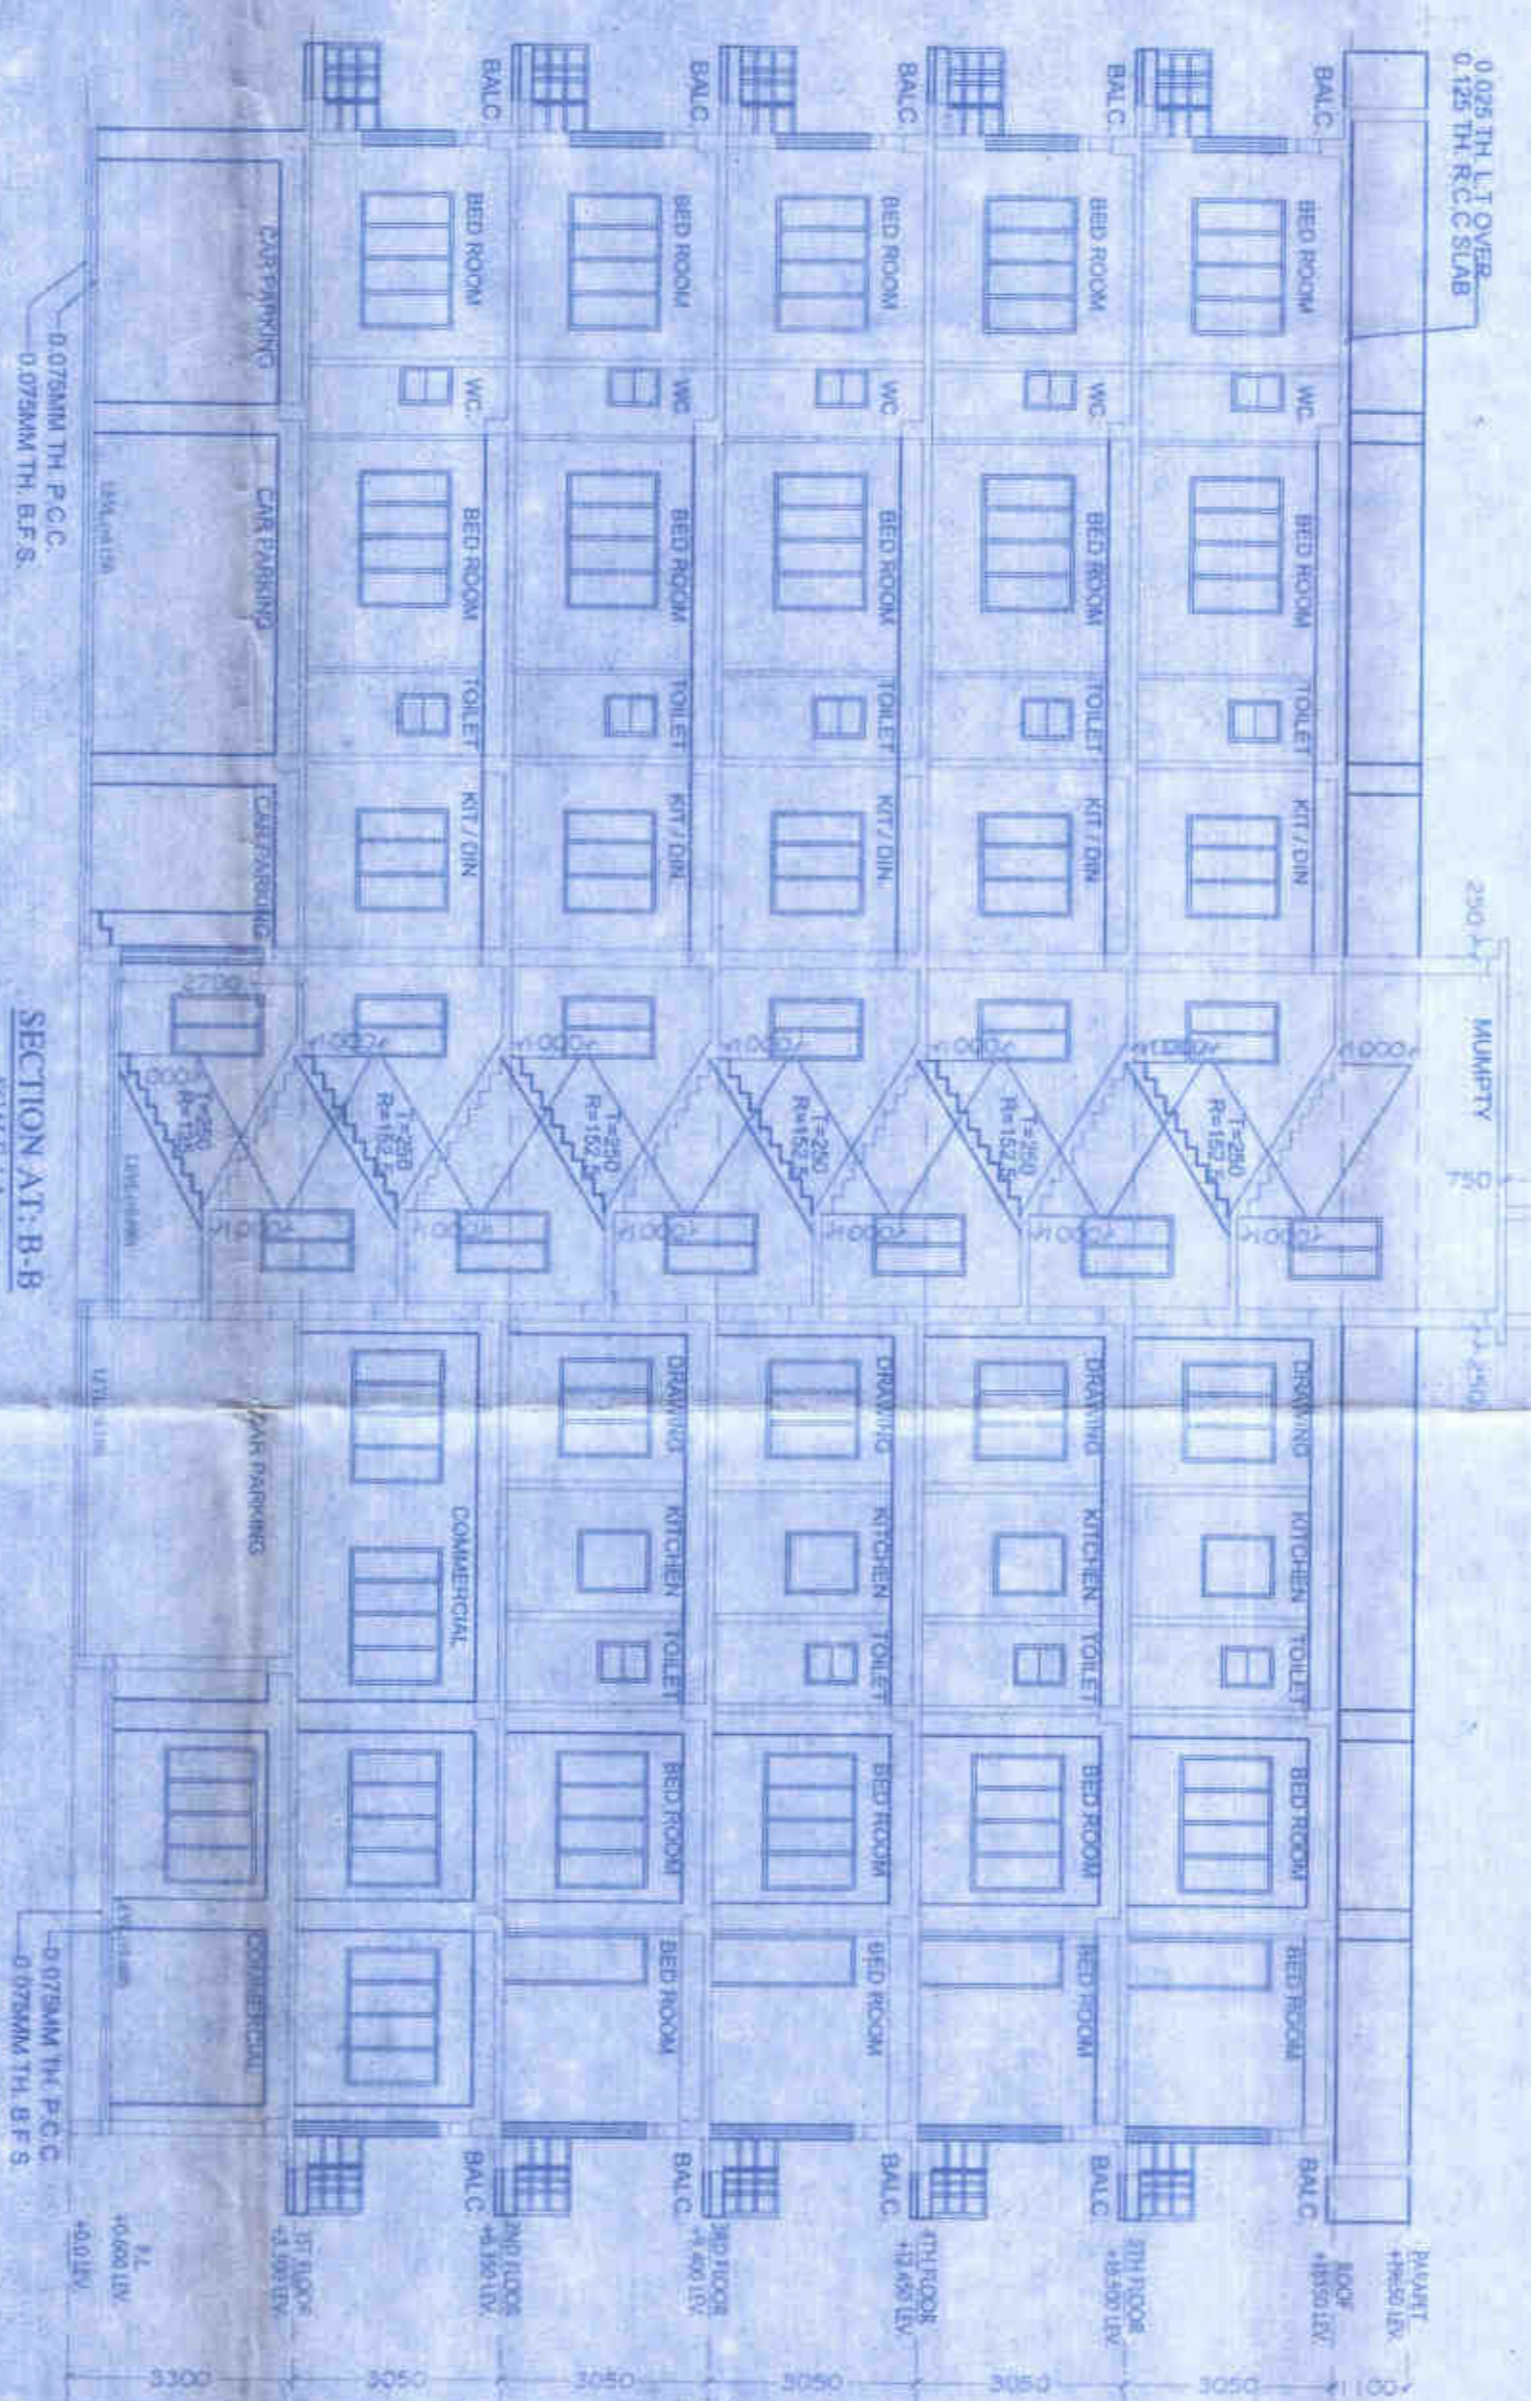



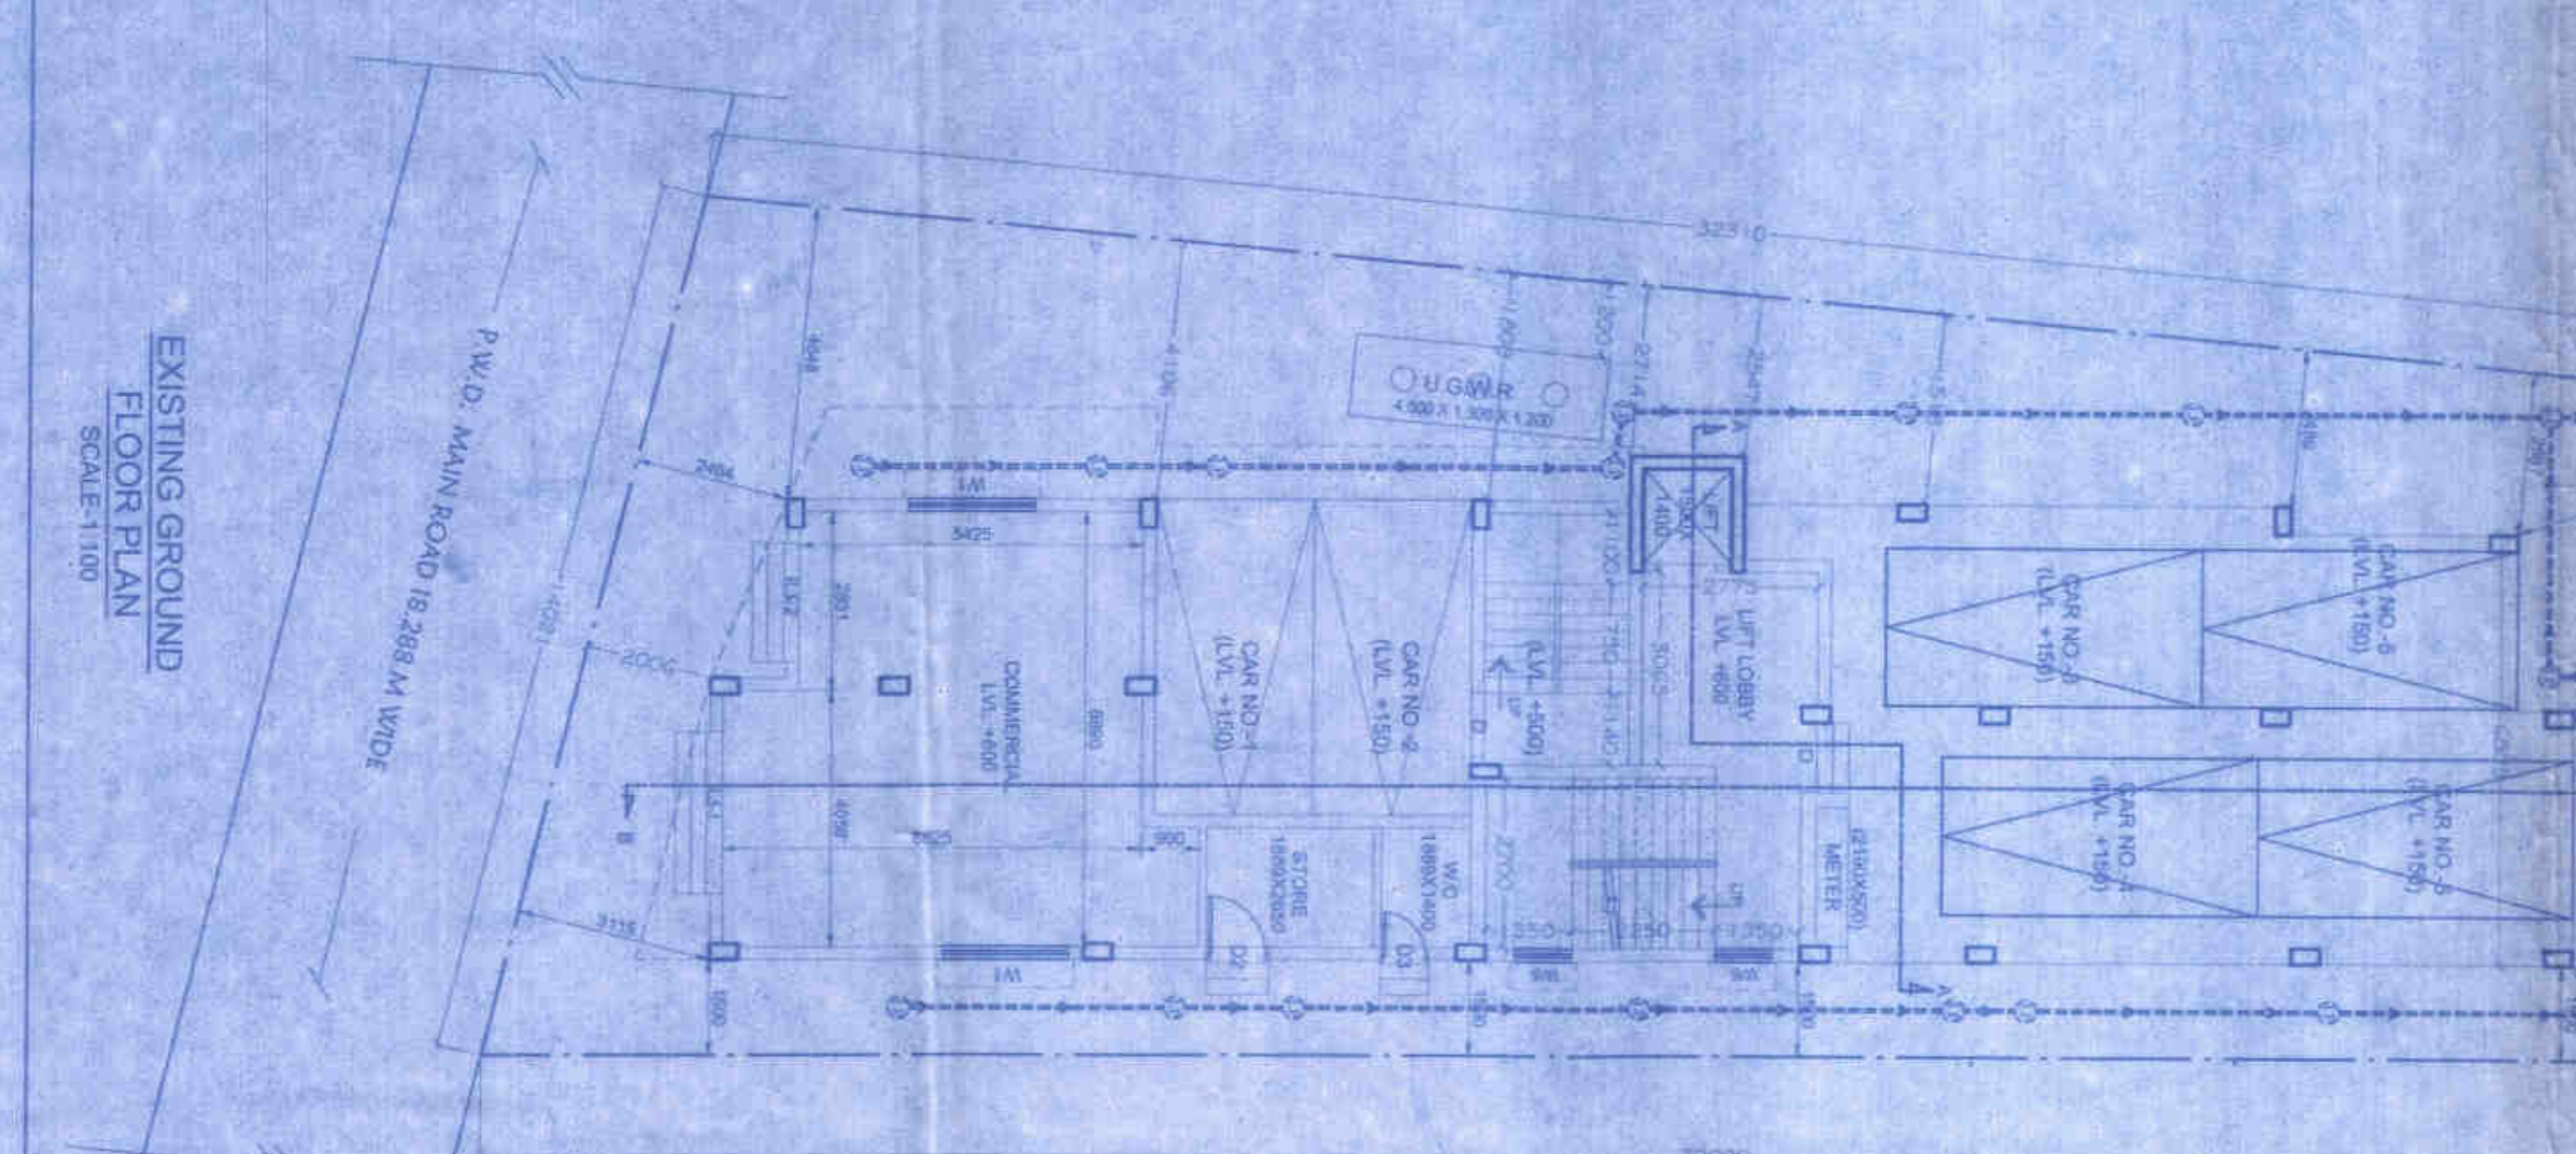


EXISTING GROUND FLOOR PLAN

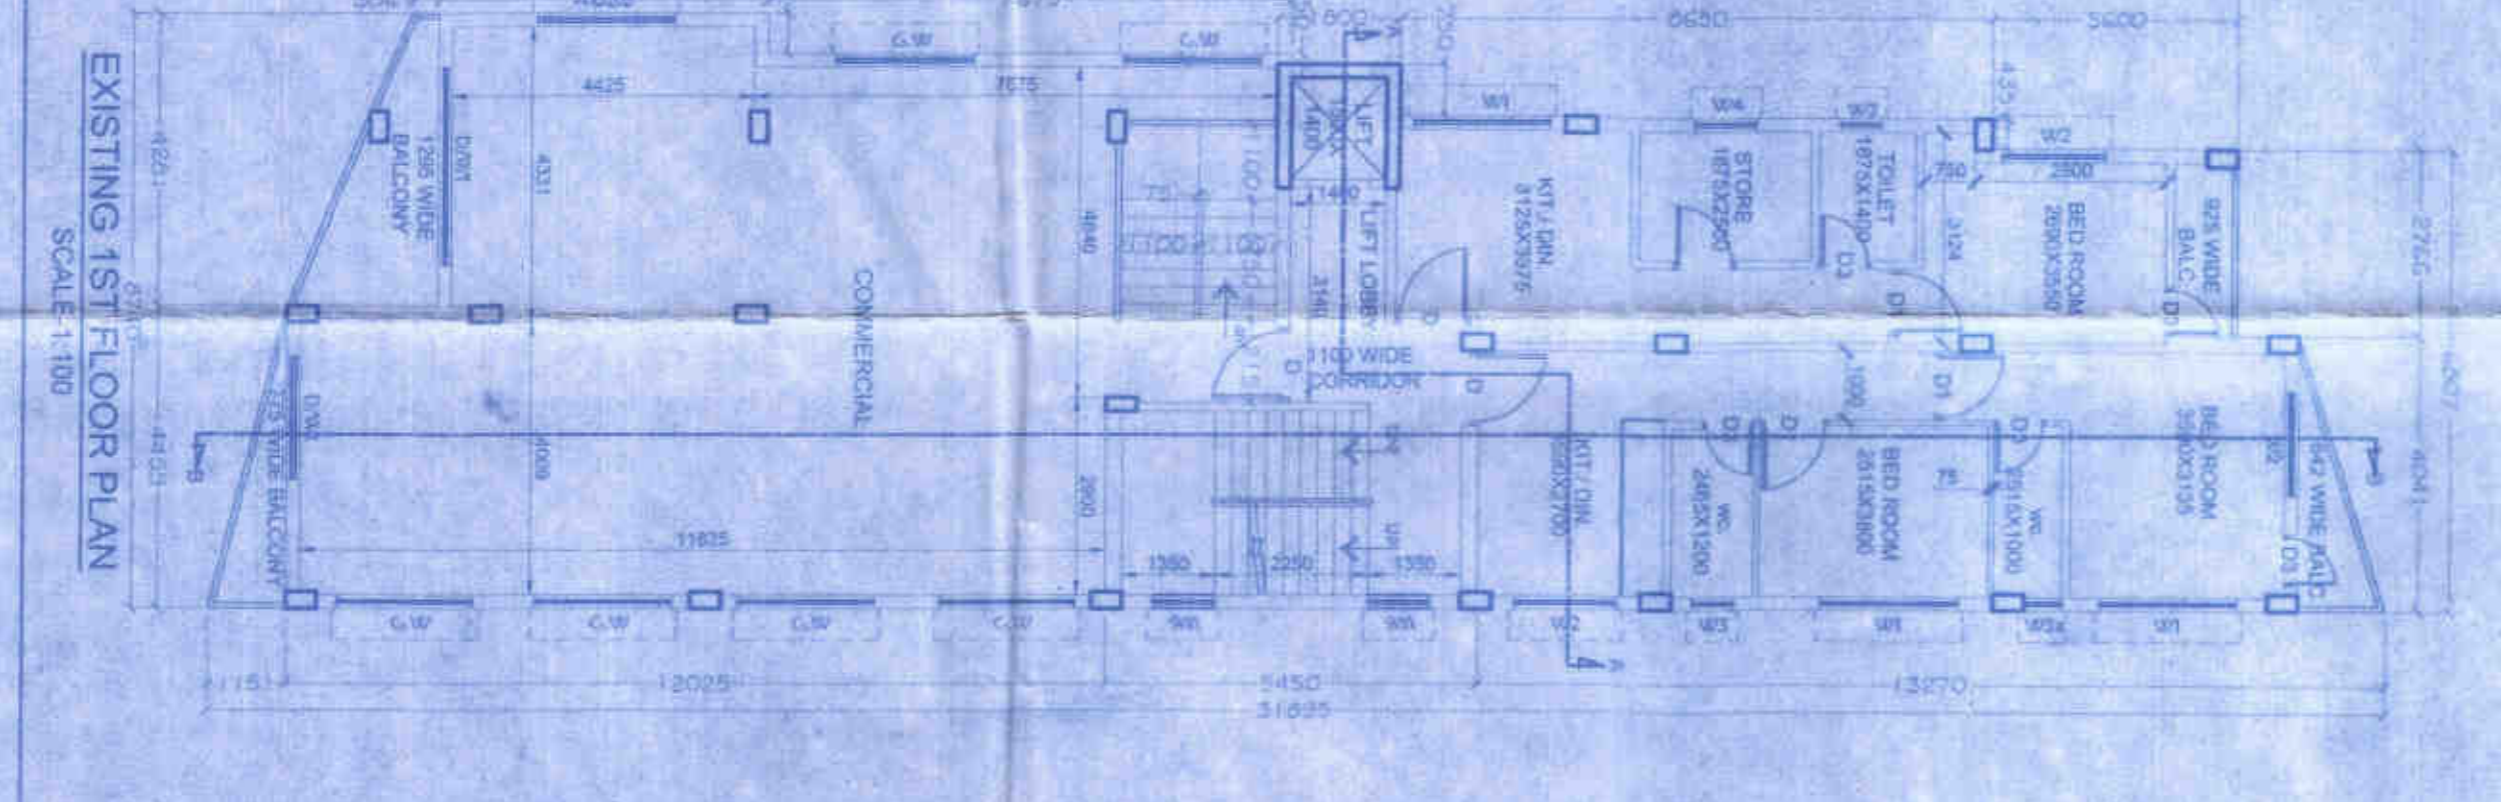


EXISTING 1ST FLOOR PLAN

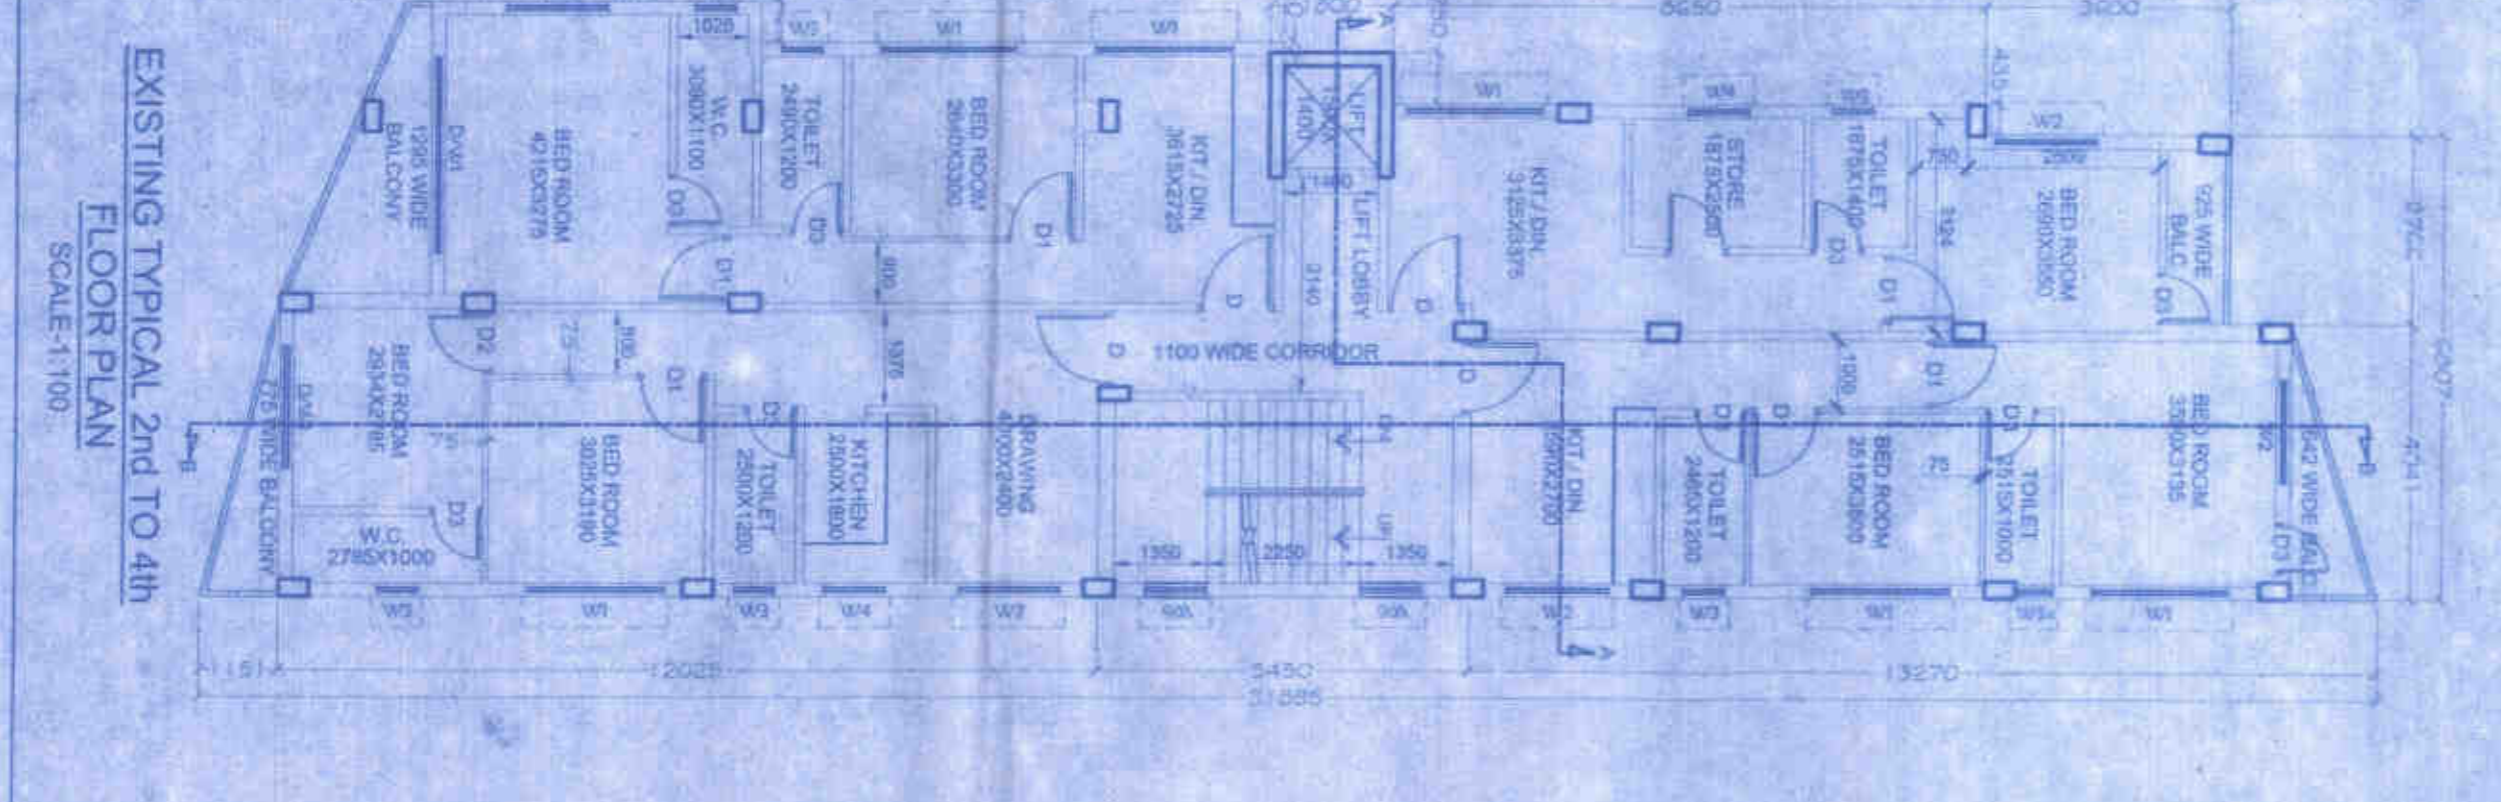


EXISTING TYPICAL 2nd TO 4th FLOOR PLAN

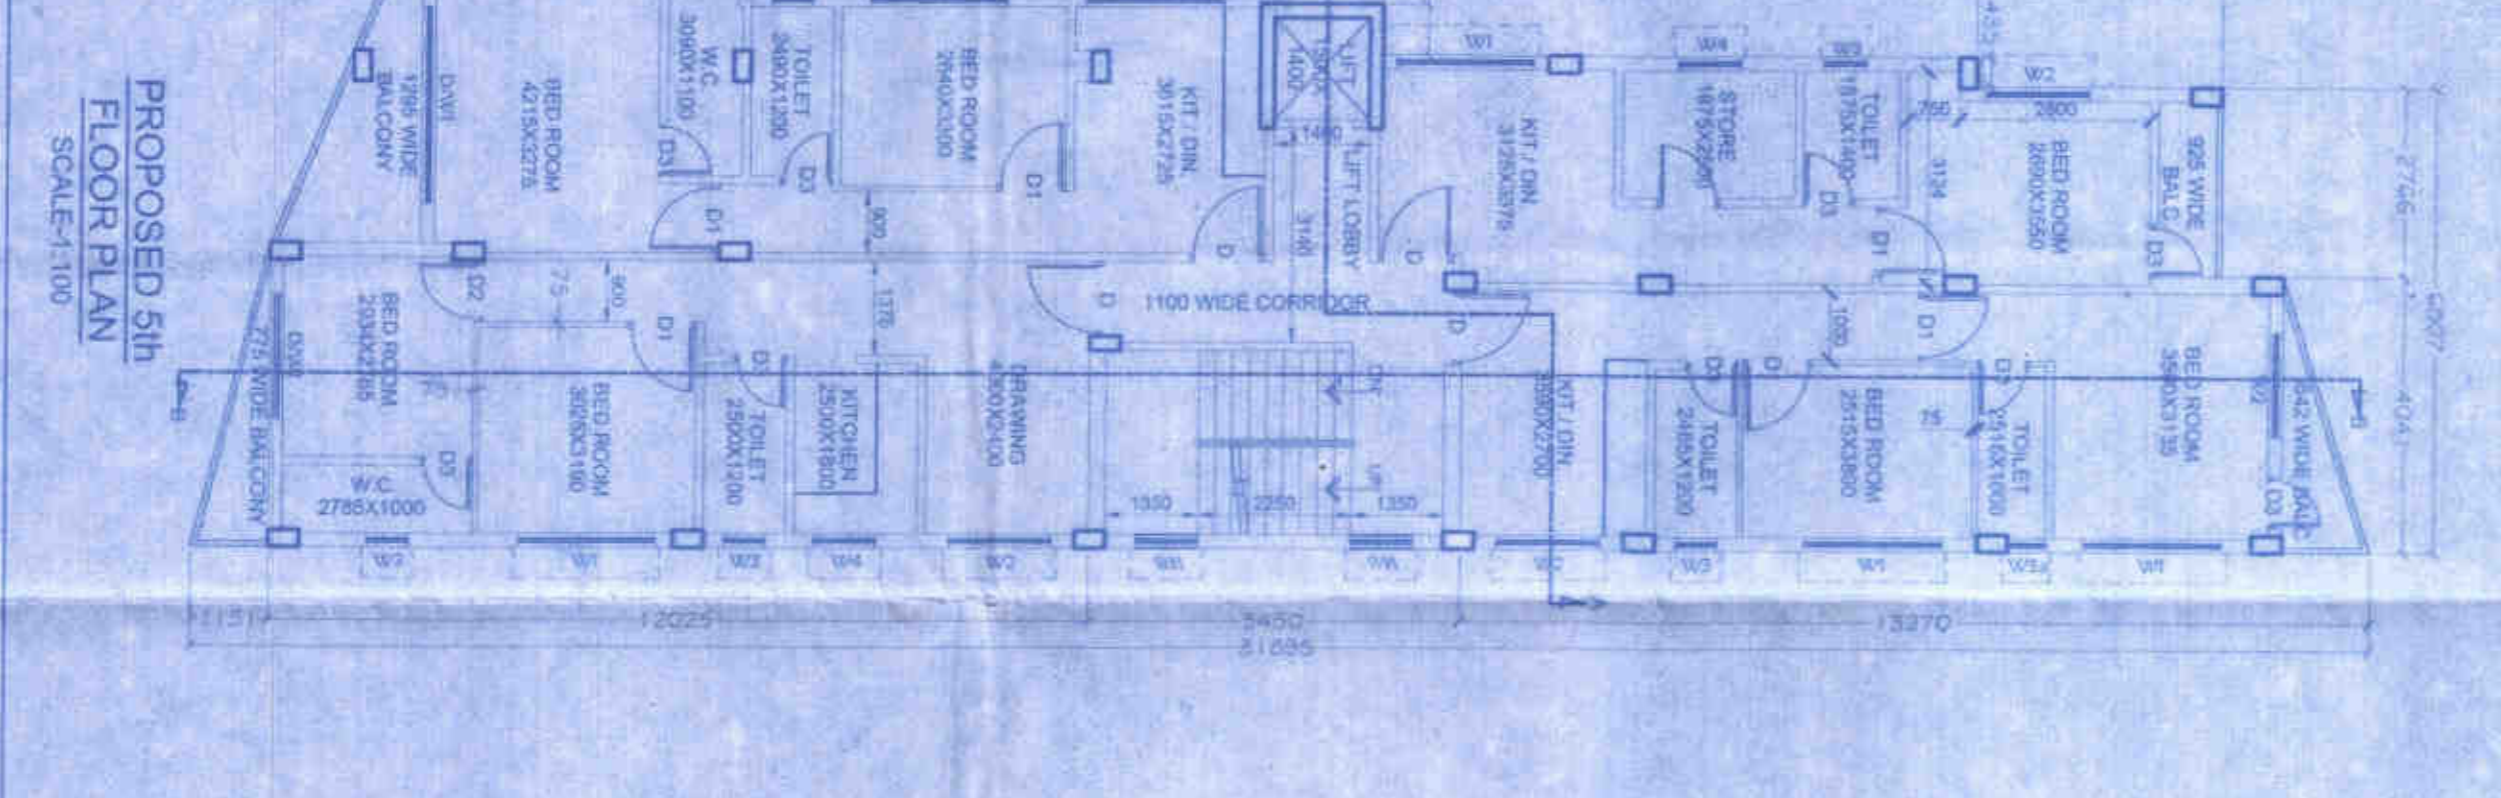


PROPOSED 5th FLOOR PLAN

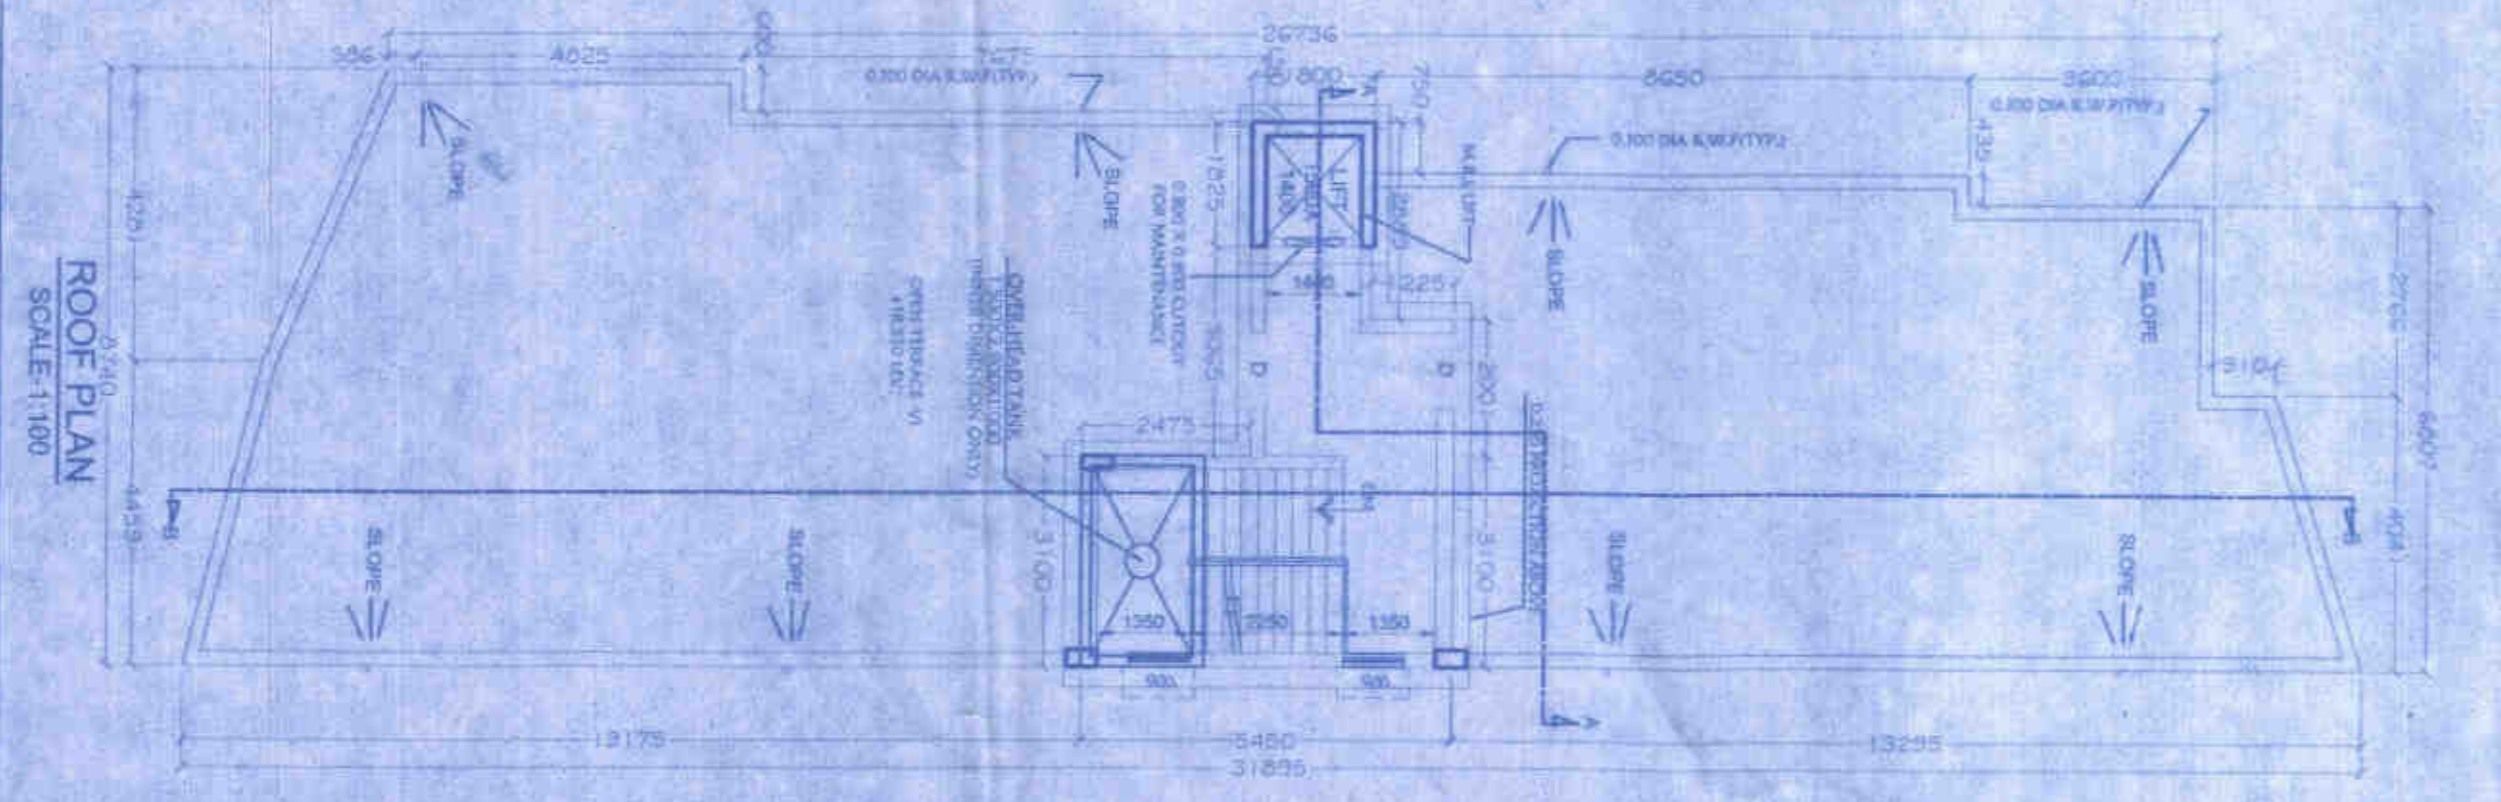


ROOF PLAN

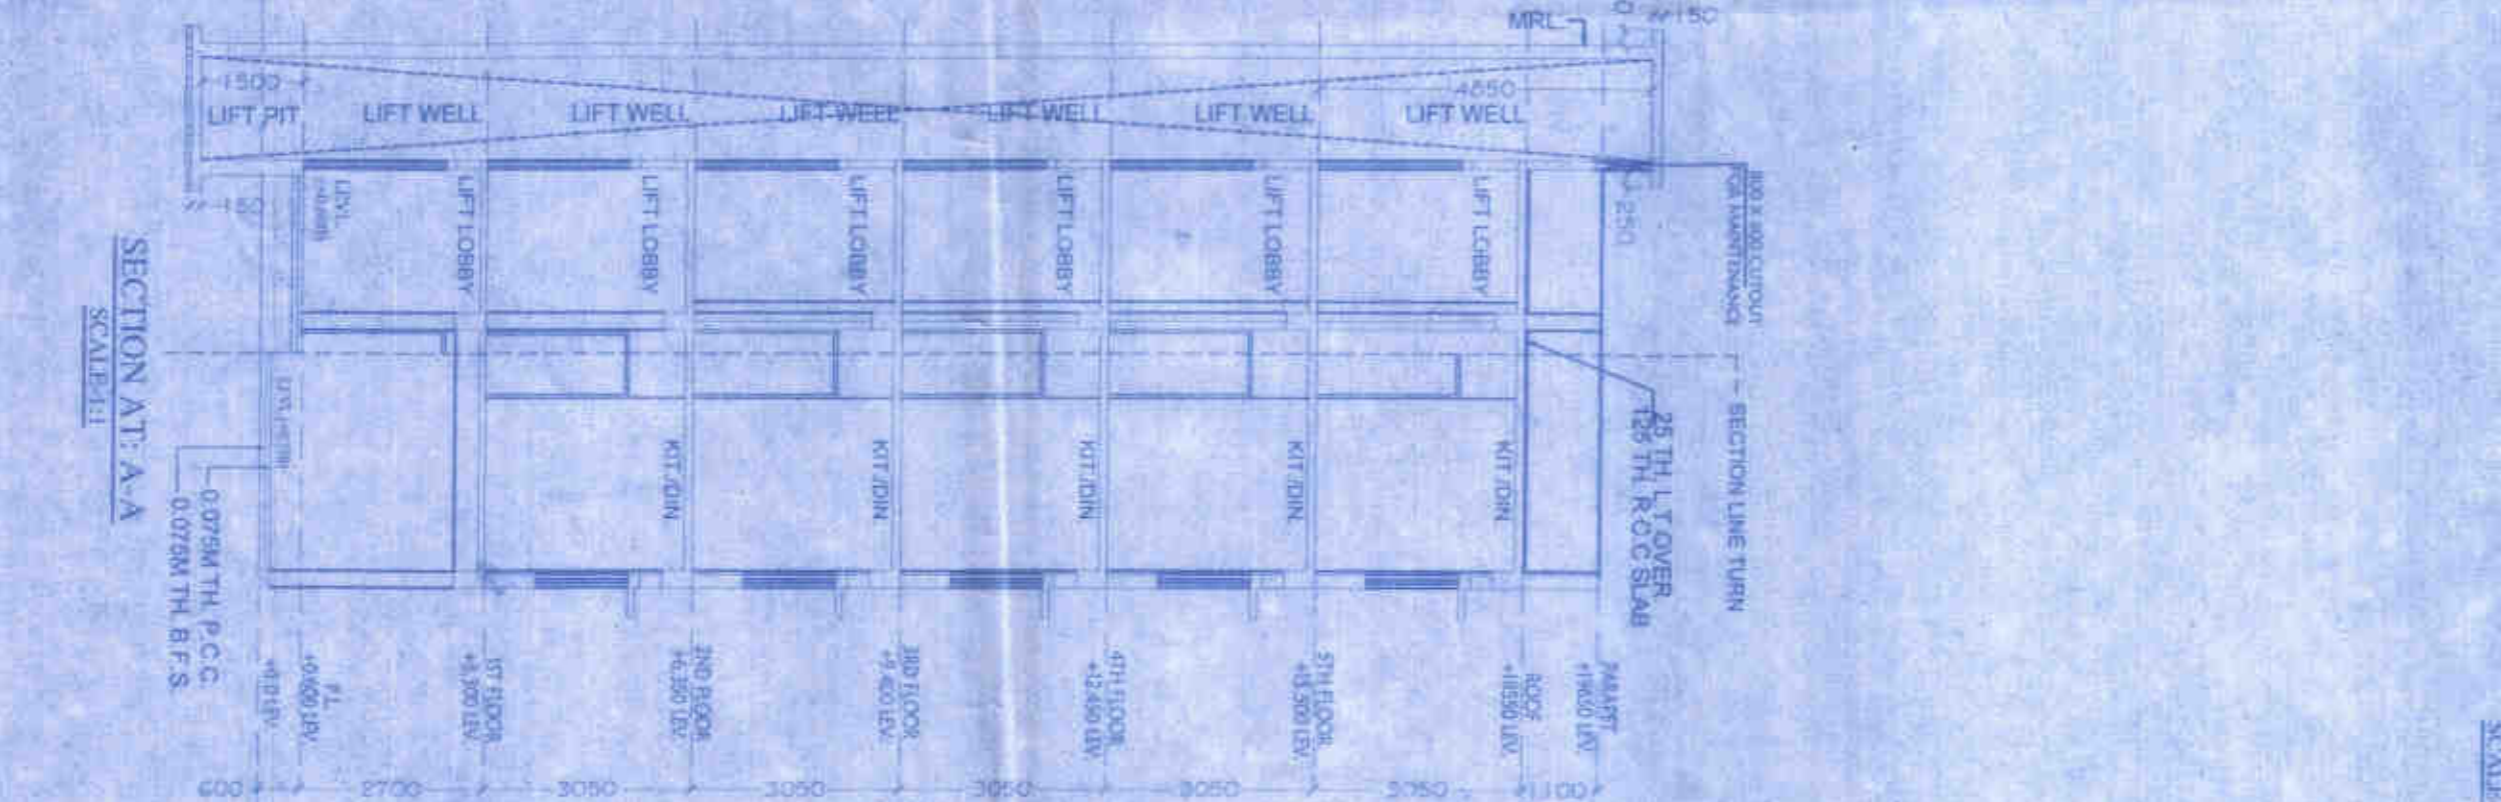

SECTION AT AA

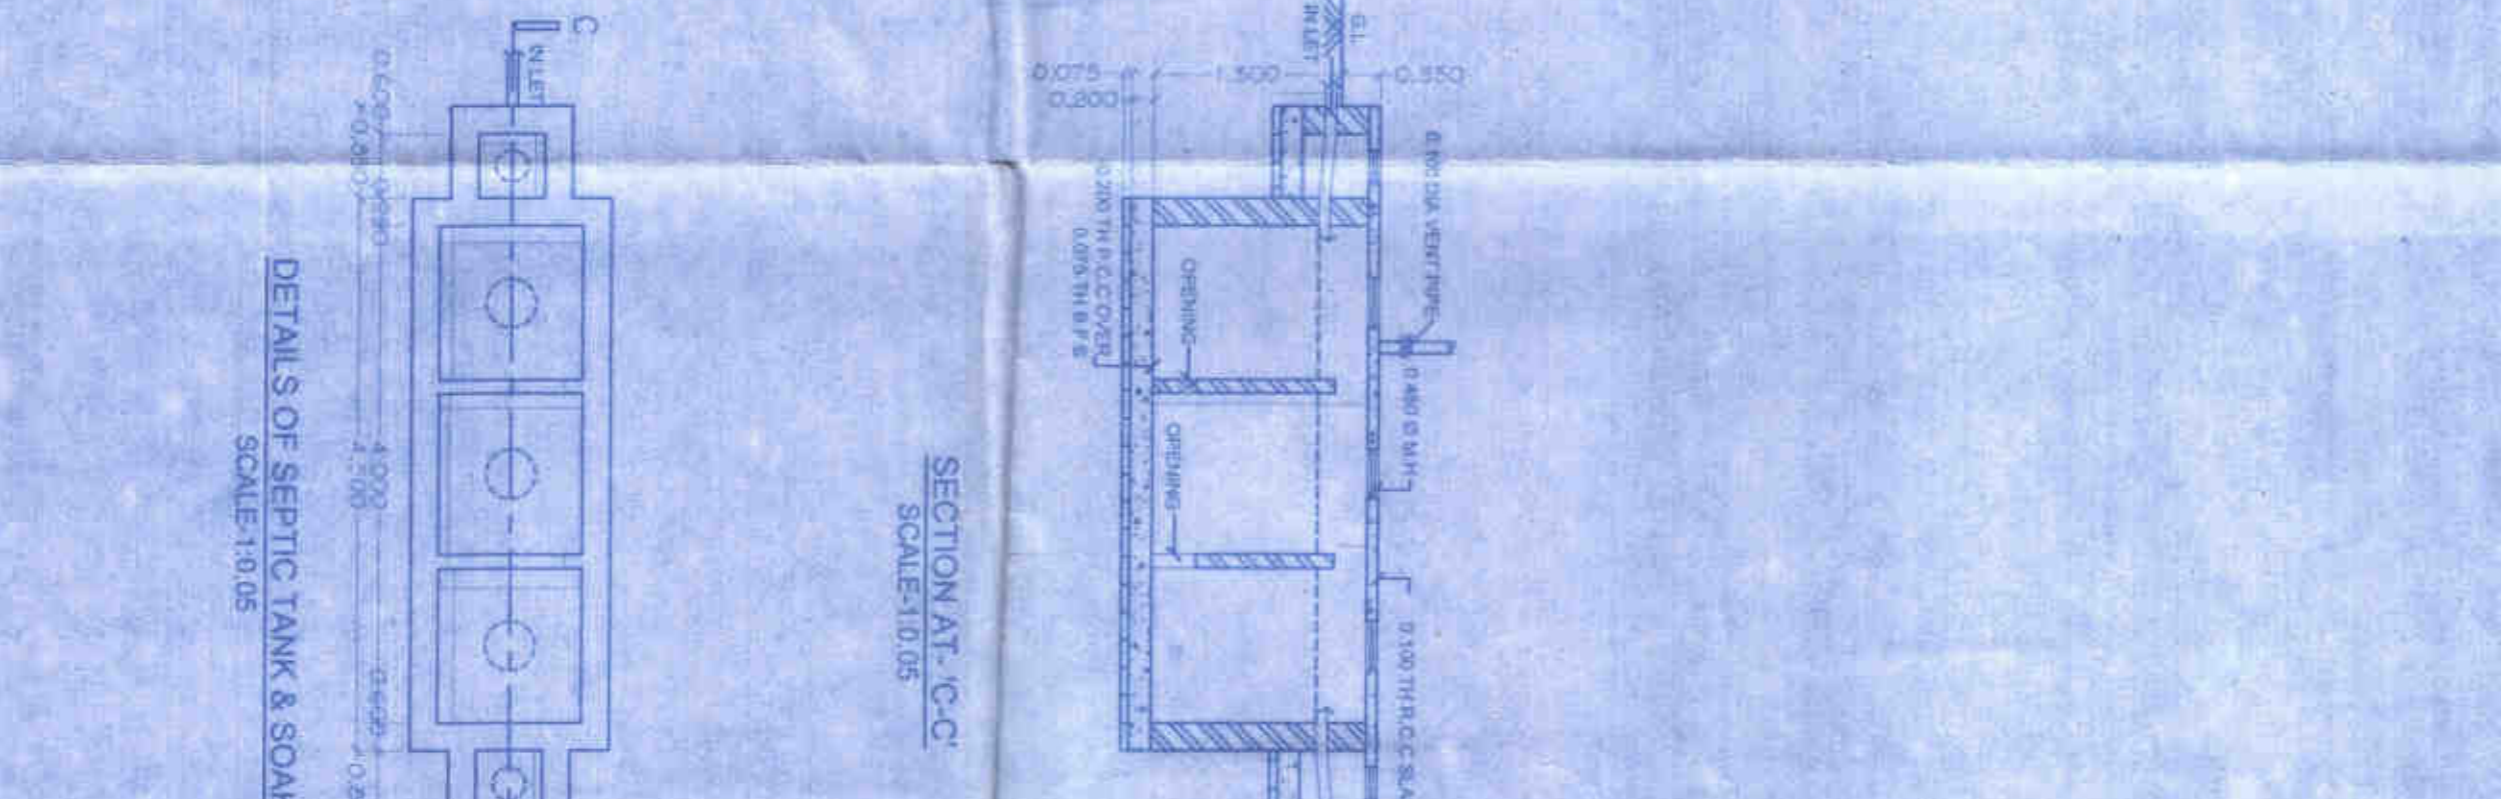

SECTION AT BB

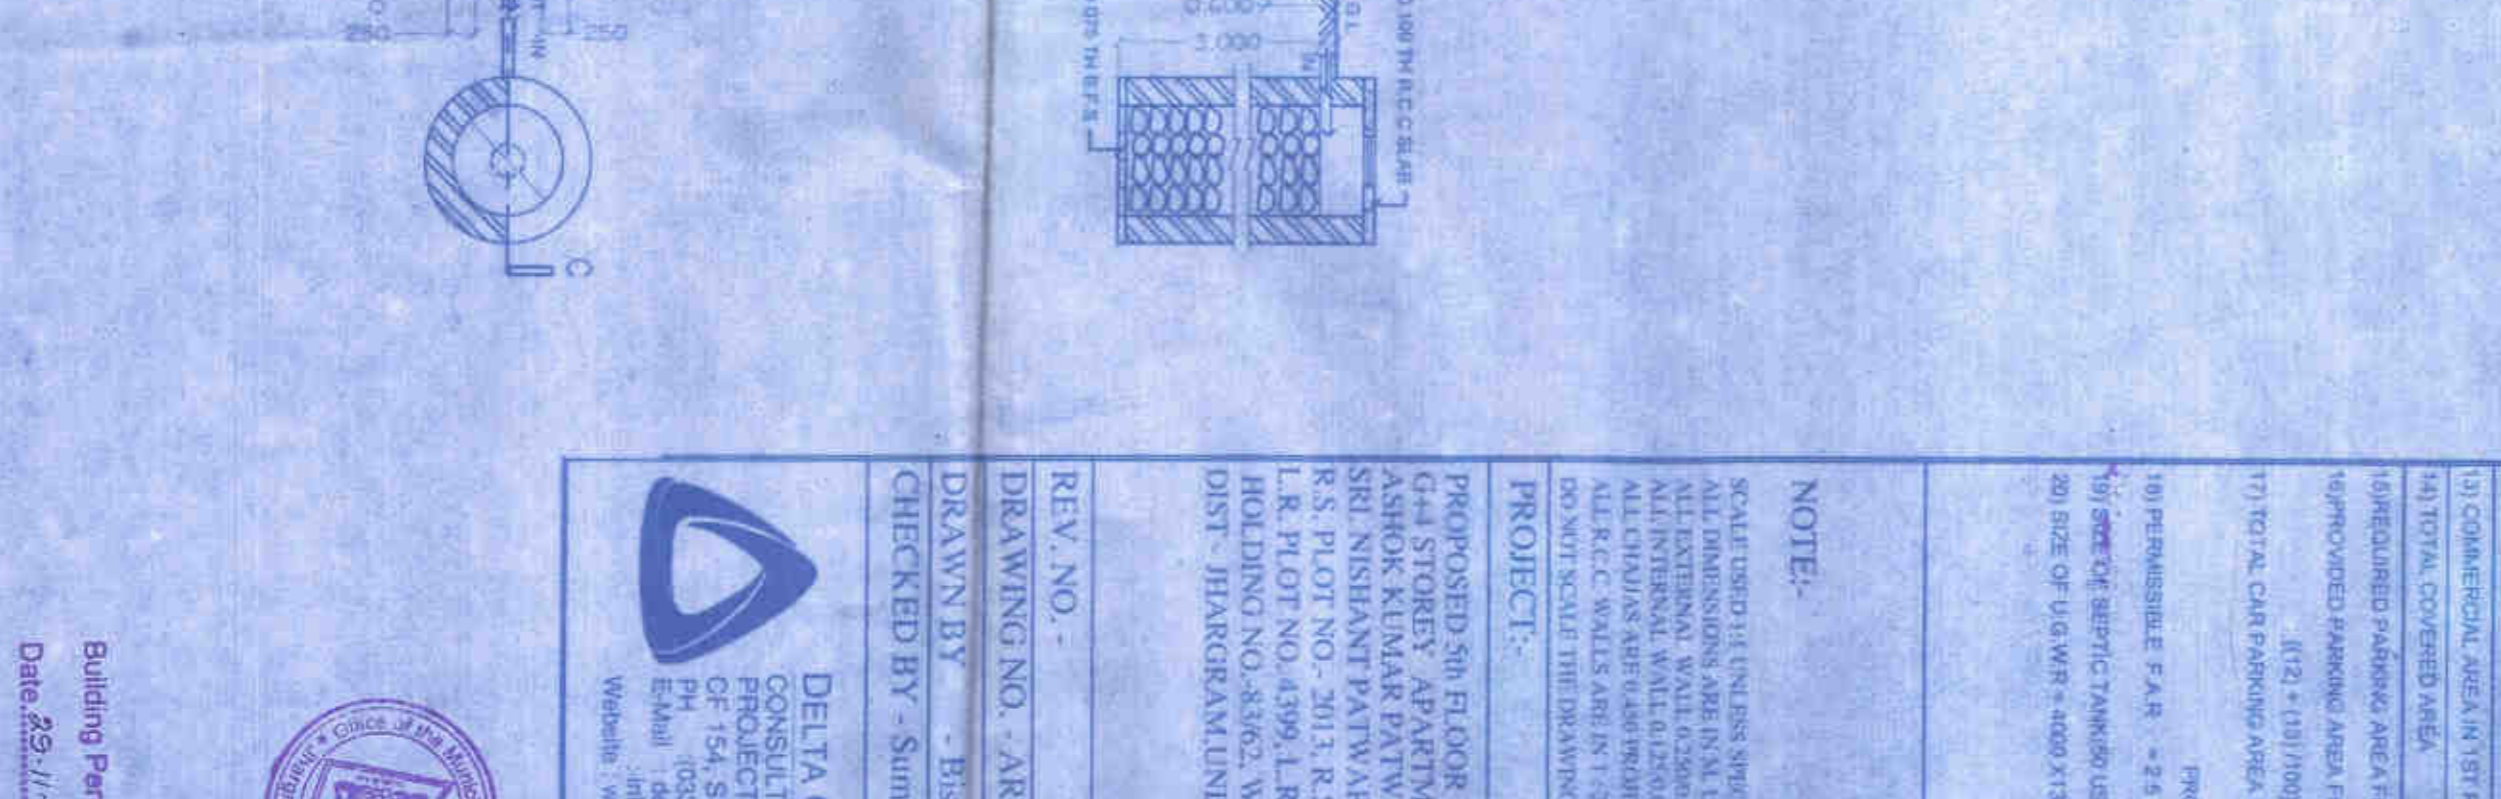

DETAILS OF SEPTIC TANK & SOAK PIT


1. *[Signature]*  
2. *[Signature]*  
3. *[Signature]*




DELTA CONSULTANTS  
PROJECT CONSULTANTS  
11/11/2023

Building Permit No. *[Number]*  
Date: 28/11/23

APPROVED FOR PASSED FOR