


FIRST FLOOR PLAN
BLOCK-2, 3 & 4

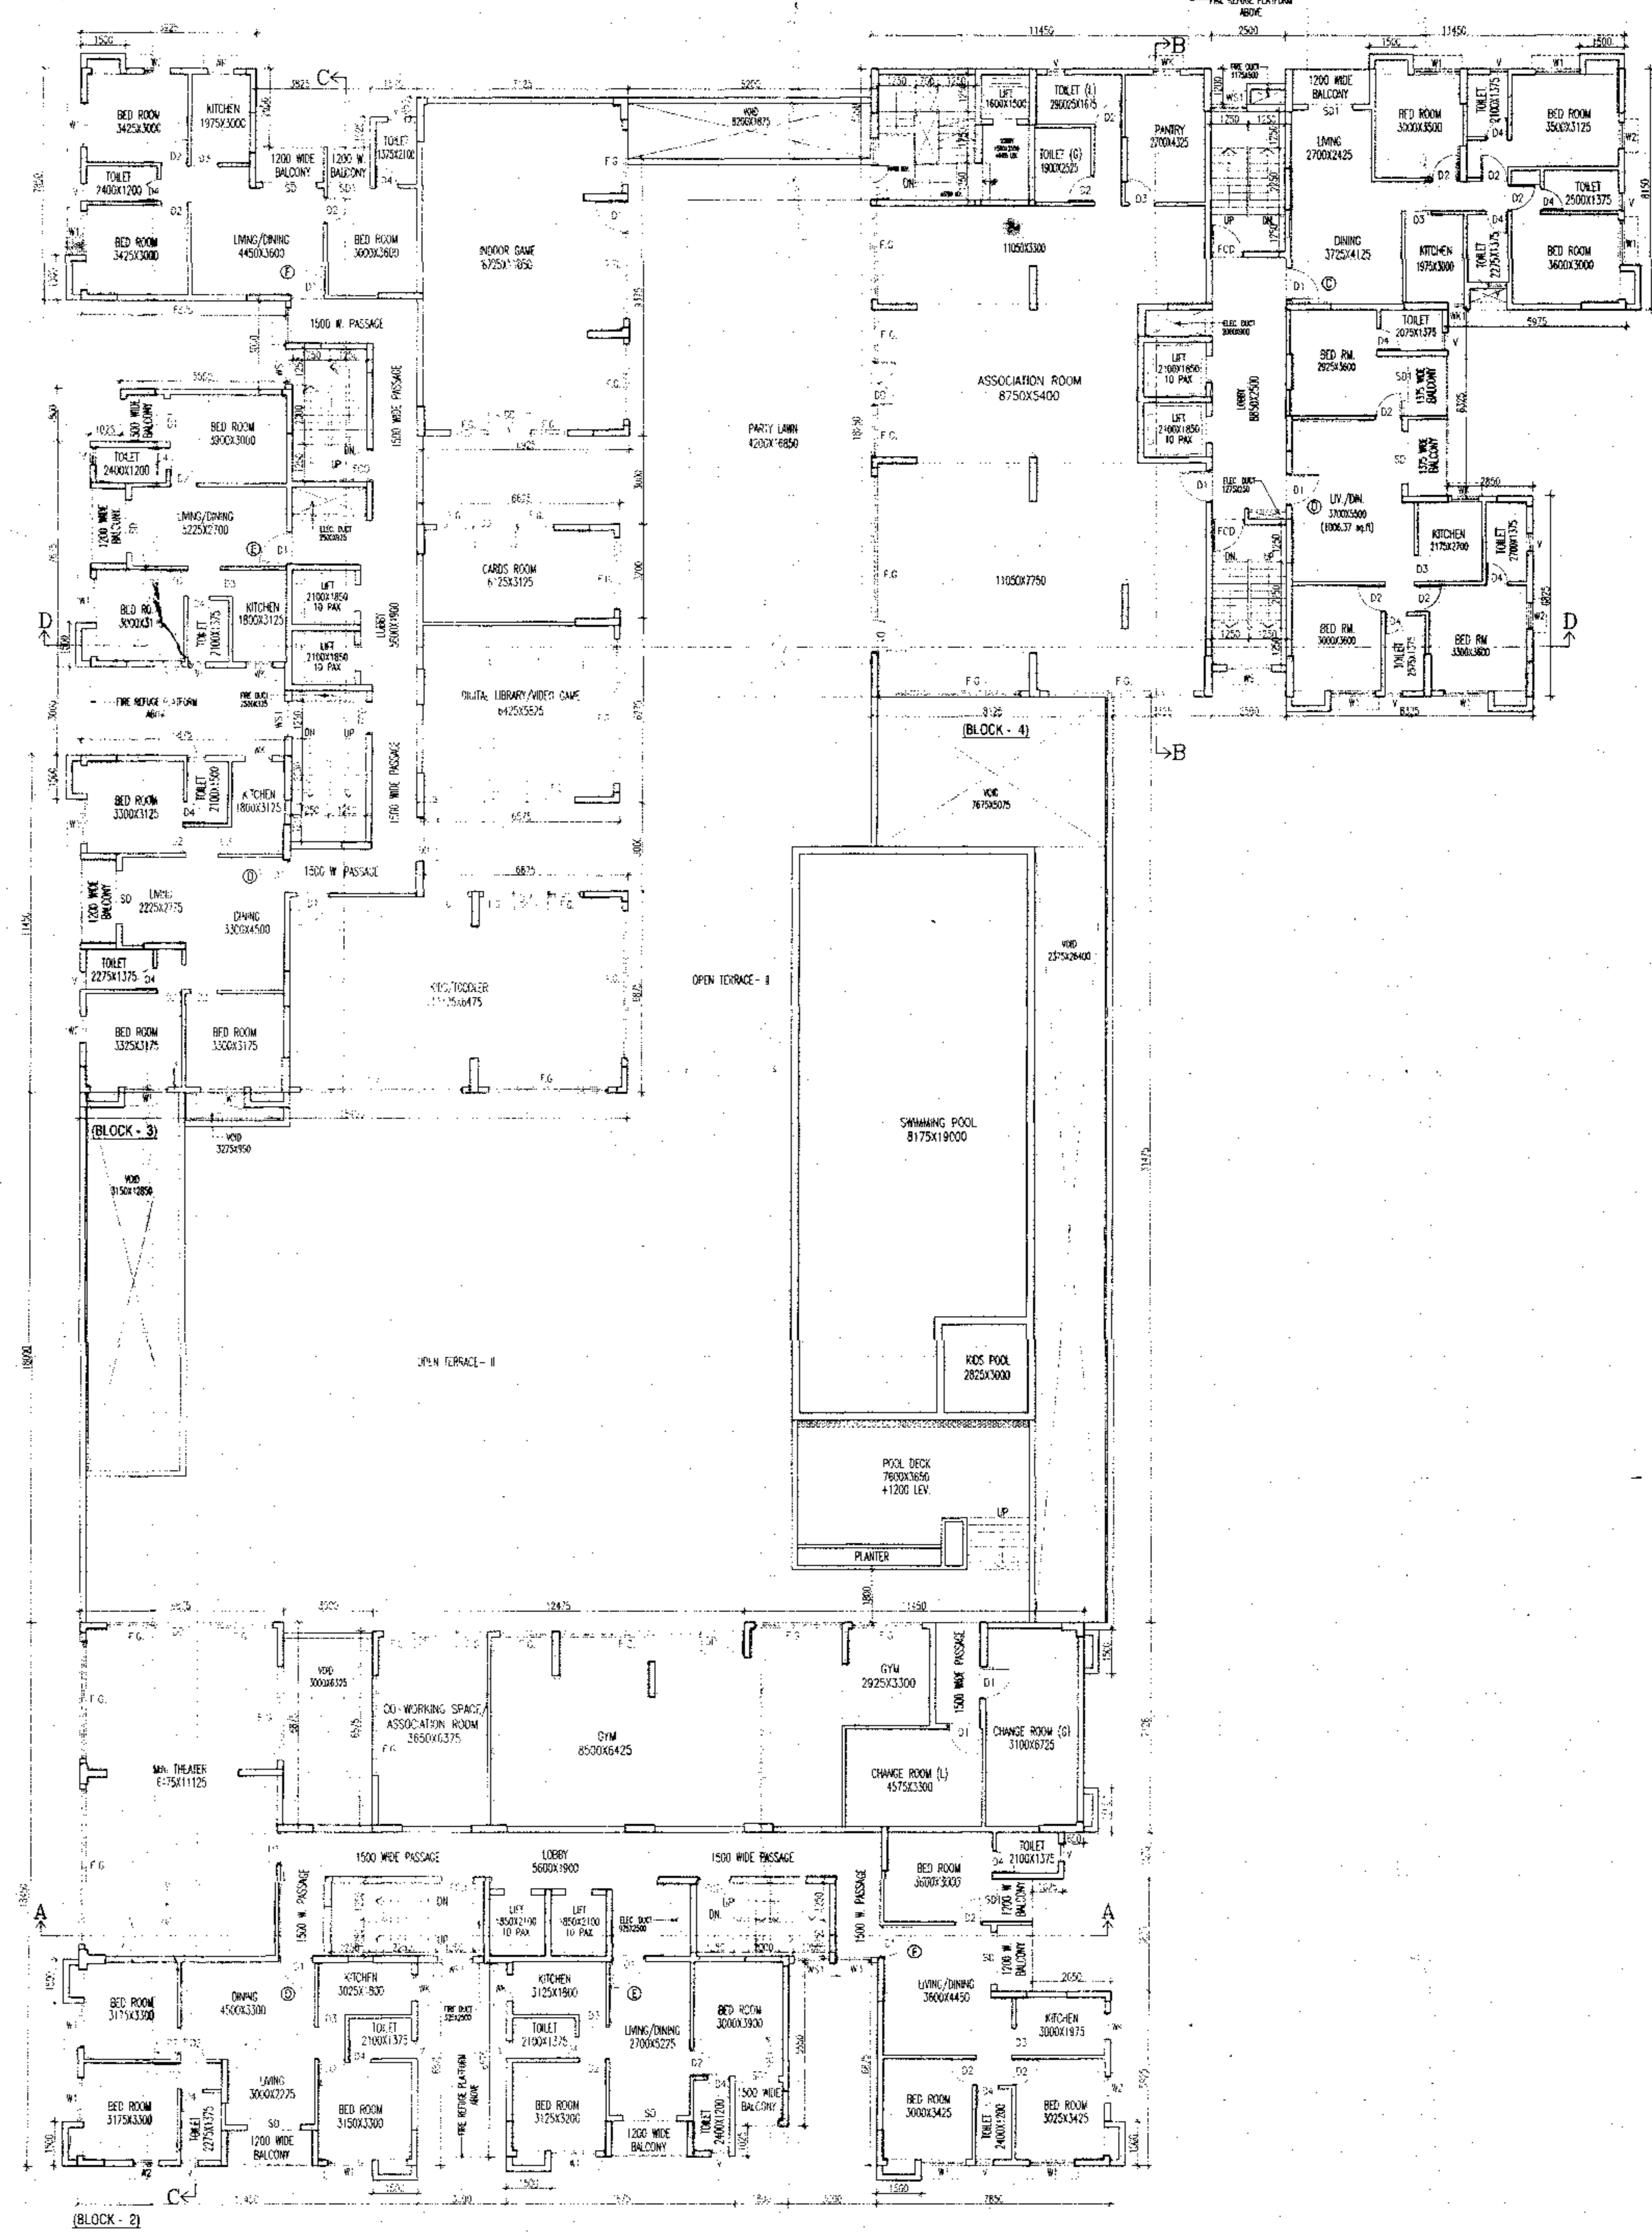

SECOND FLOOR PLAN
BLOCK-2, 3 & 4

SCHEDULE OF DOORS & WINDOWS

TYPE	UNIT	SIZE	TYPE	UNIT	SIZE
SPECIFICATION OF BUILDING

1. ALL DIMENSIONS ARE IN MM.
2. 1ST CLASS CONCRETE WORK IN SUPER STRUCTURE.
11. SINKING & PLUMBING, FITTING & FINISH WORKS PER DETAIL.
12. ALL OUTSIDE WALLS 200 MM THK. & ROSE WALL 120 MM THK. AS STATED WITH H.B. WIRE METTING IN EVERY 3RD LAYER.

SIGNATURE OF OWNER

I/WE CERTIFY THAT THE ERECTION OF BUILDING TO BE UNDERTAKEN SHALL BE STRICTLY IN ACCORDANCE WITH THE WEST BENGAL MUNICIPALITY BUILDING RULES 2007 & AMENDMENT 2016.

CONSTITUTED ATTORNEY
REALMARK AWAAS LLP

SIGN OF OWNER

CERTIFICATE OF ARCHITECT

I CERTIFY THAT ALL THE ARCHITECTURAL DRAWINGS OF THE PROJECT AT D. H. ROAD, L.K. DAG NOS-125, 126, 127,