

1ST FLOOR
B.R. AMBEDKAR COMPLEX,
HILL CART ROAD,
SILIGURI - 734003

GREEN ARCHITECTURE CONSULTING ENGINEERS PVT. LTD.

SCALE: AS SHOWN
 DATE - 01.10.20
 SHEET NO. - 05/06
 CD. BY: K. K. ROY
 DRAWN BY: SUJAN

SIGNATURE OF STRUCTURAL ENGINEER
 S. K. ROY
 M.E. (SPECIAL), M.E. (CONST. ENGR.)
 B.E. NO. 10401 K.M.C.
 AREA - 16.03 SQ.M.

SIGNATURE OF ARCHITECT/L.B.S.
 RINA BISWAS (B.Arch)
 CA/2019/112919

SIGNATURE OF OWNER
 DEEPAK ENTERPRISES
 Director
 Victor TradeLink Pvt. Ltd

CERTIFICATE OF STRUCTURAL STABILITY

I/We do hereby certify that the foundation and superstructure of the proposed building in all aspects including the bearing capacity and settlement of soil and other condition, if any, conforming to all stipulations of all relevant IS Code of Practice and National Building Code.

CERTIFICATE OF BUILDING PLAN

I/We do hereby certify that plans, elevations and other structural details of the proposed building on plot no. 259, Ward no. 2, under the jurisdiction of S.M.C. have been prepared in conformity with all relevant provisions under the West Bengal Municipal (Building) Rules 2007. This also to certify that all relevant 'No Objection' Certificate from the respective Authorities such as, Fire & Emergency Services Department, Airport Authority, Pollution Control Board, Telecommunication Department etc. as applicable in this regard, are also enforced with the application for seeking approval of the plan to construct/reconstruct/addition to/alteration of the building on the said plot.

DECLARATION OF OWNER

I do hereby declare that the building proposed for construction shall be supervised by the B.A./L.B.S. signing the building plan application or in his absence by any other B.A./L.B.S. of the Appropriate Category and as approved by the Authority.

NOTE :-
 1. ALL DIMENSIONS ARE IN MM UNLESS OTHERWISE STATED.







SCHEDULE OF DOOR & WINDOW

NO.	SIZE	LEVEL
W4	750 X 1000	2100
W3	1200 X 1200	2100
W2	1500 X 1350	2100
W1	1800 X 1350	2100
SO2	1600 X 2100	2100
SO1	2000 X 2100	2100
F.C.D	1200 X 2100	2100
R.S	1200 X 2100	2100
D7	AS PER ELE.	2400
D6	1800 X 2100	2400
D5	1000 X 2400	2400
D4	1000 X 2100	2100
D3	750 X 2100	2100
D2	900 X 2100	2100
D1	1100 X 2100	2100

PROJECT: PROPOSED B + G + 7 STORED RESIDENTIAL CUM COMMERCIAL BUILDING

NAME OF OWNER: 1. VICTOR TRADELINK PRIVATE LIMITED REPRESENTED BY ITS DIRECTOR SMT. PREMLATA BIHANI
 2. DEEPAK ENTERPRISES, REPRESENTED BY ONE OF ITS PARTNER SMT. PREMLATA BIHANI.

LOCATION: PRADHAN NAGAR, SILIGURI

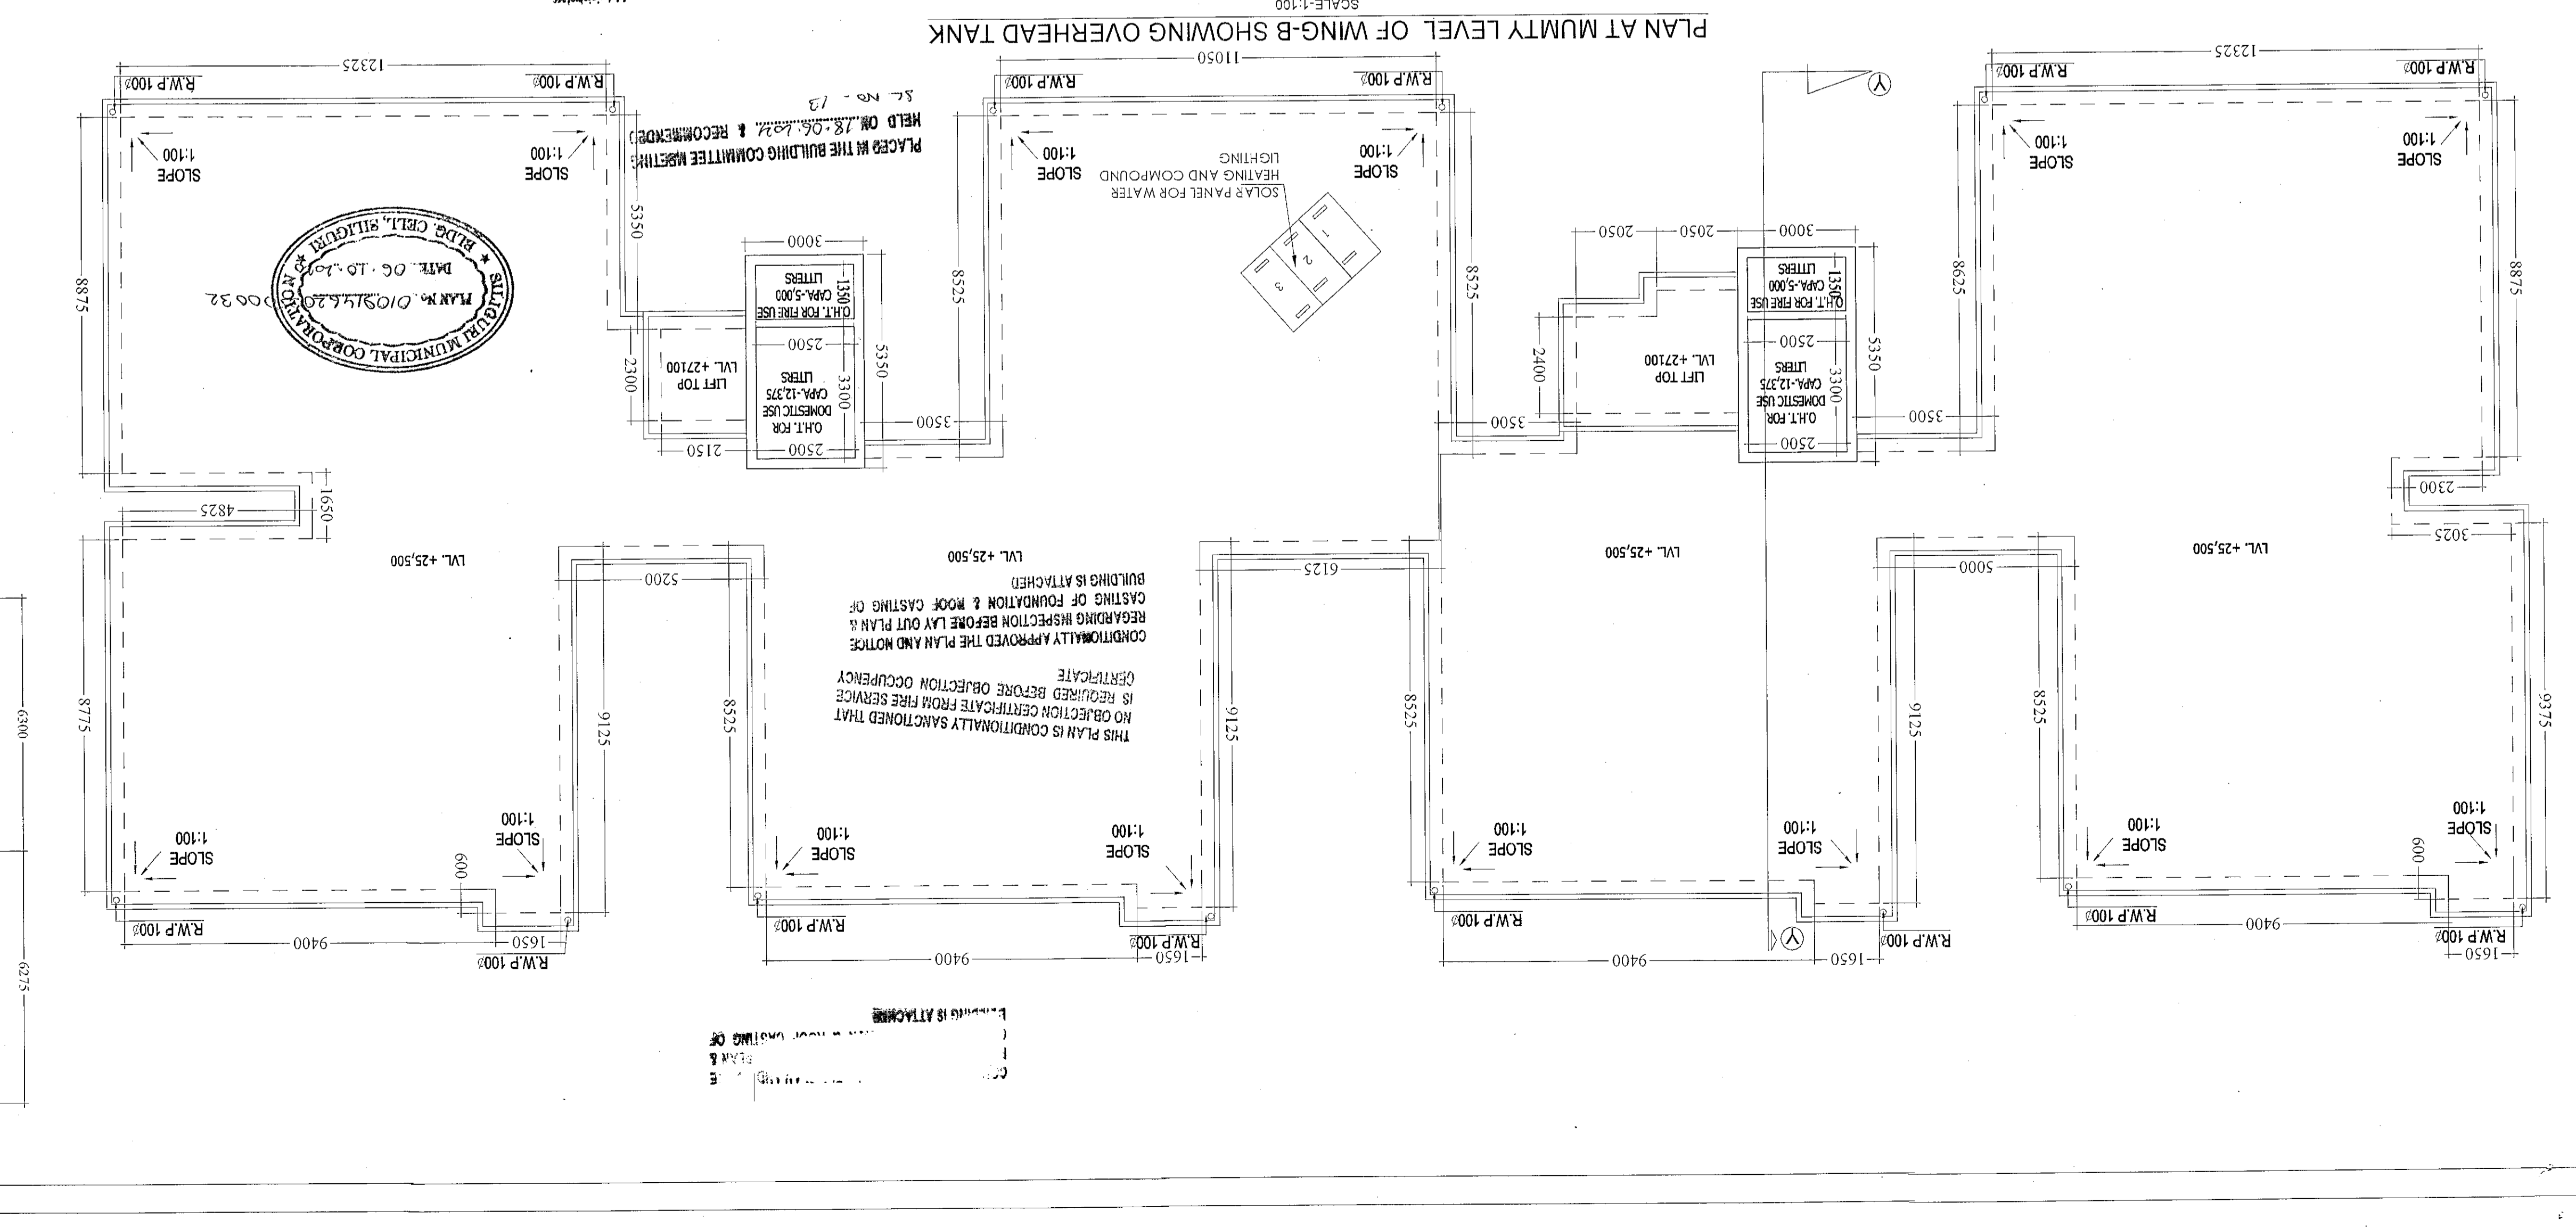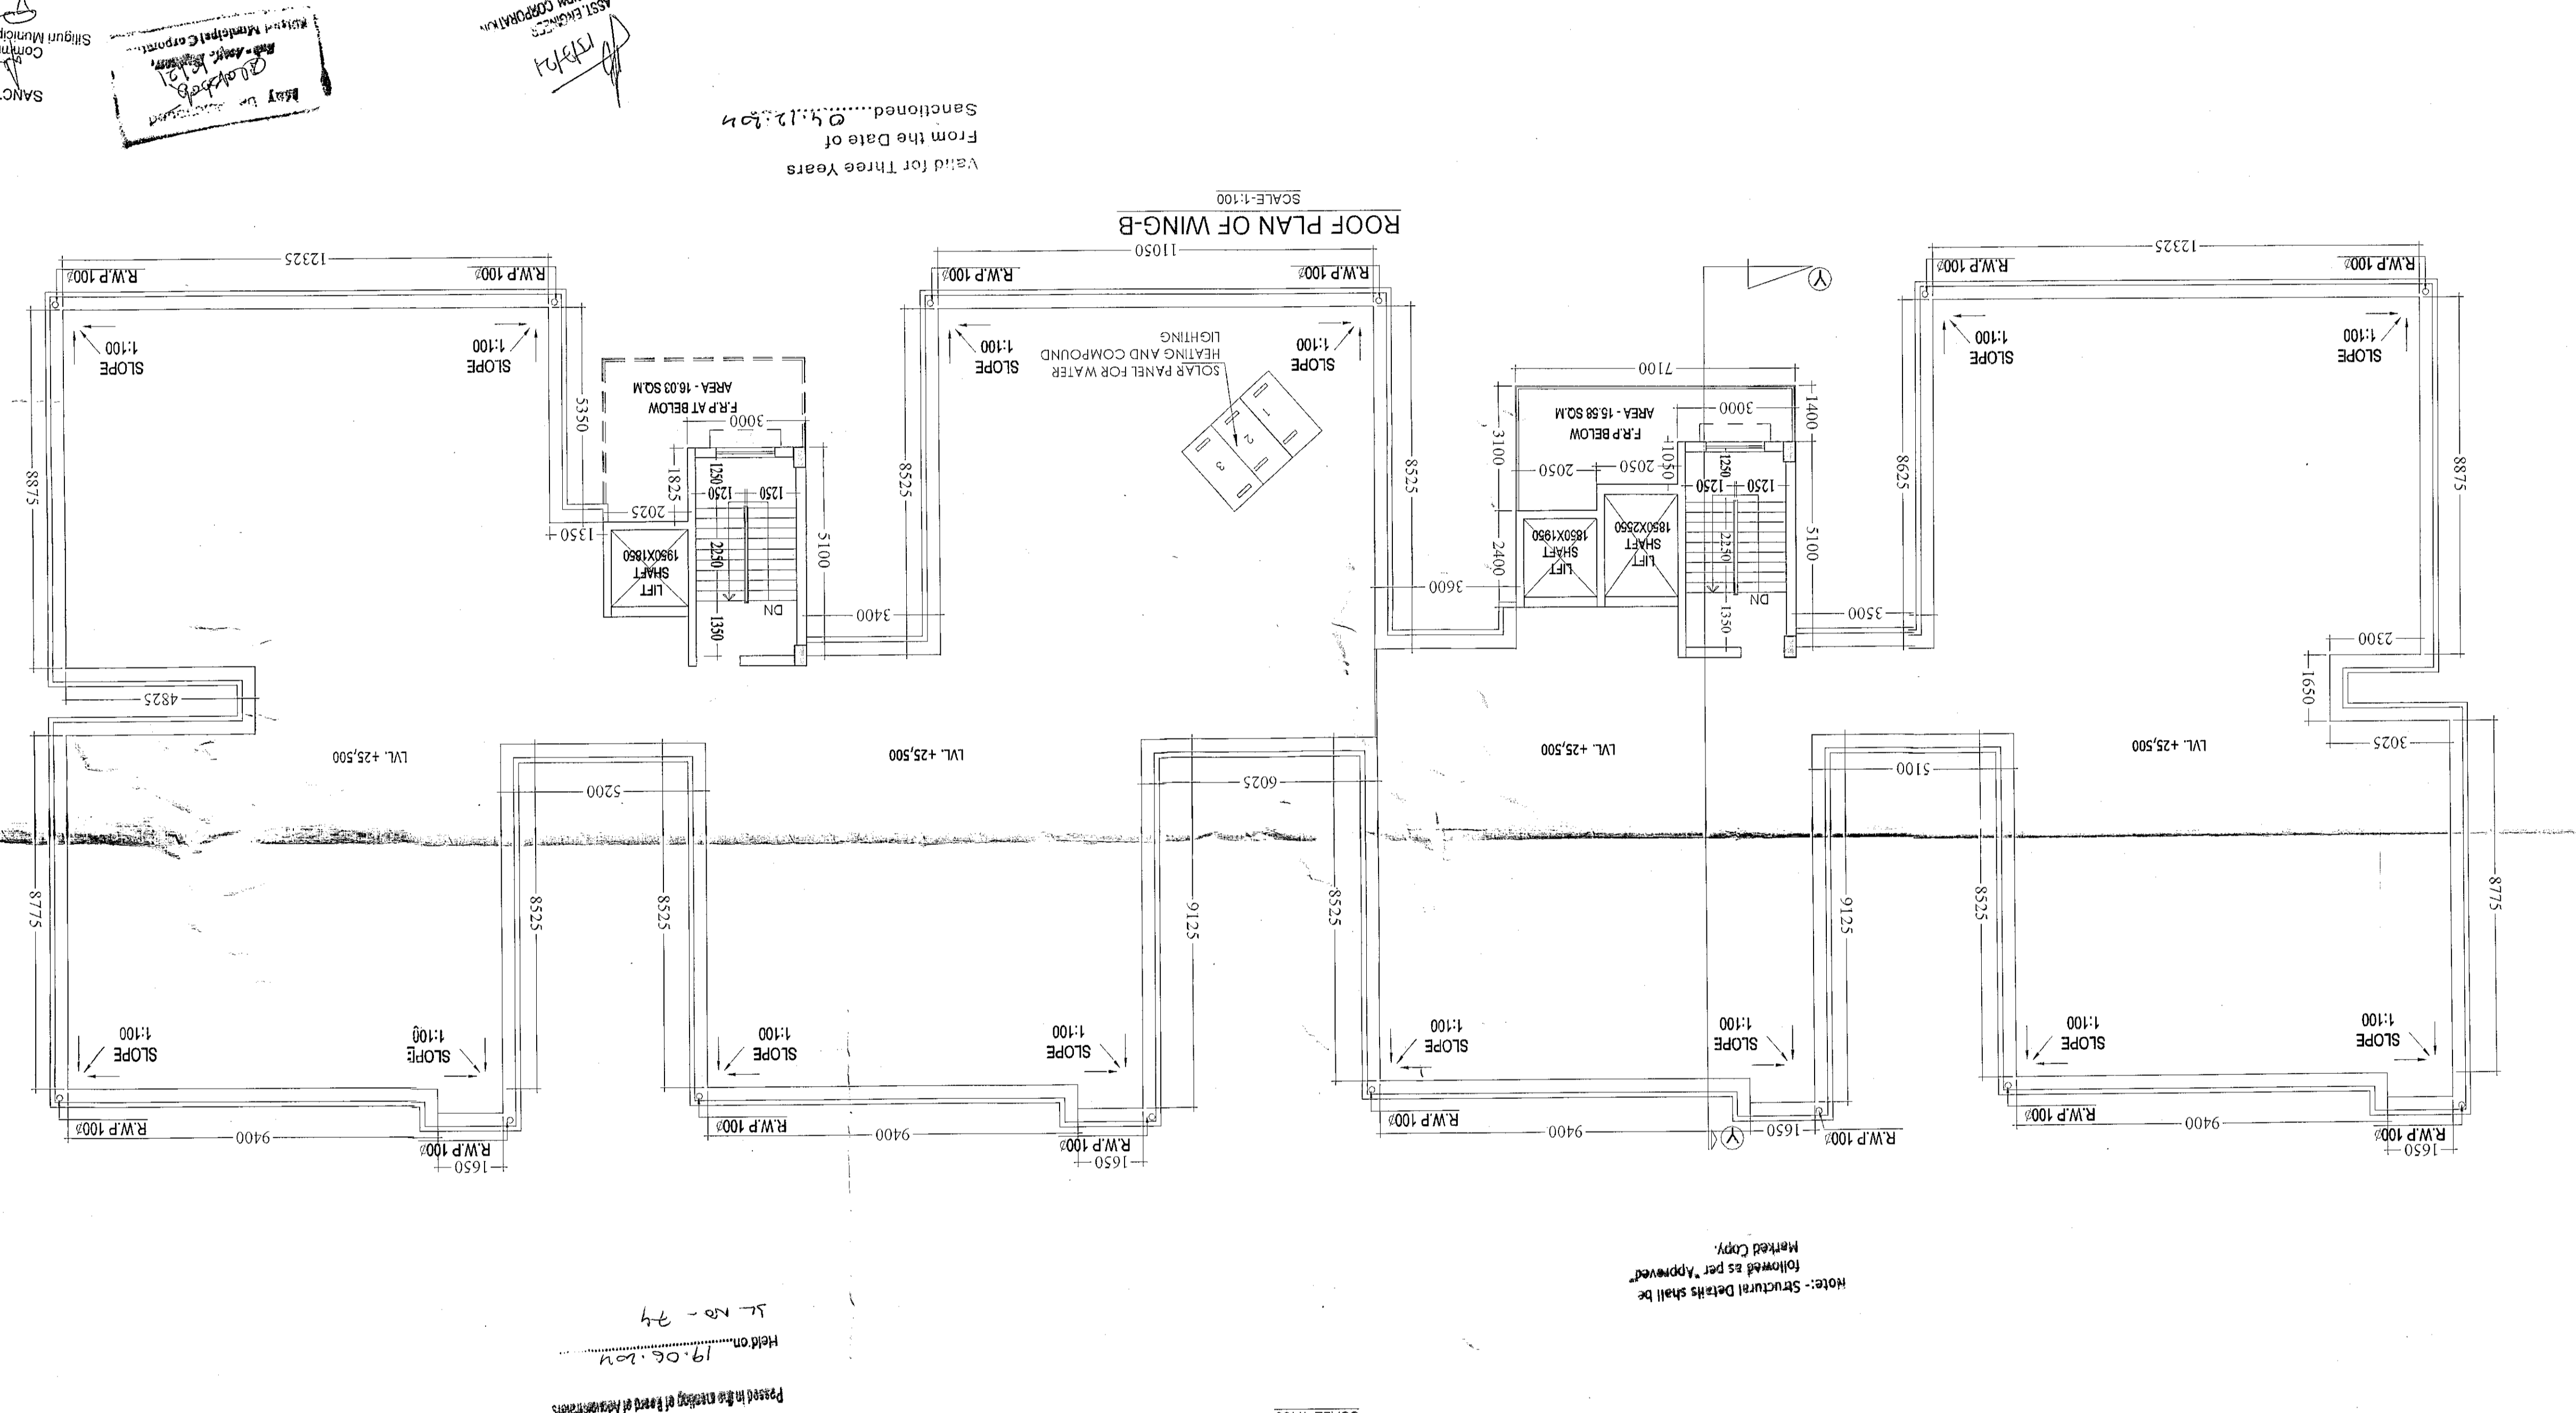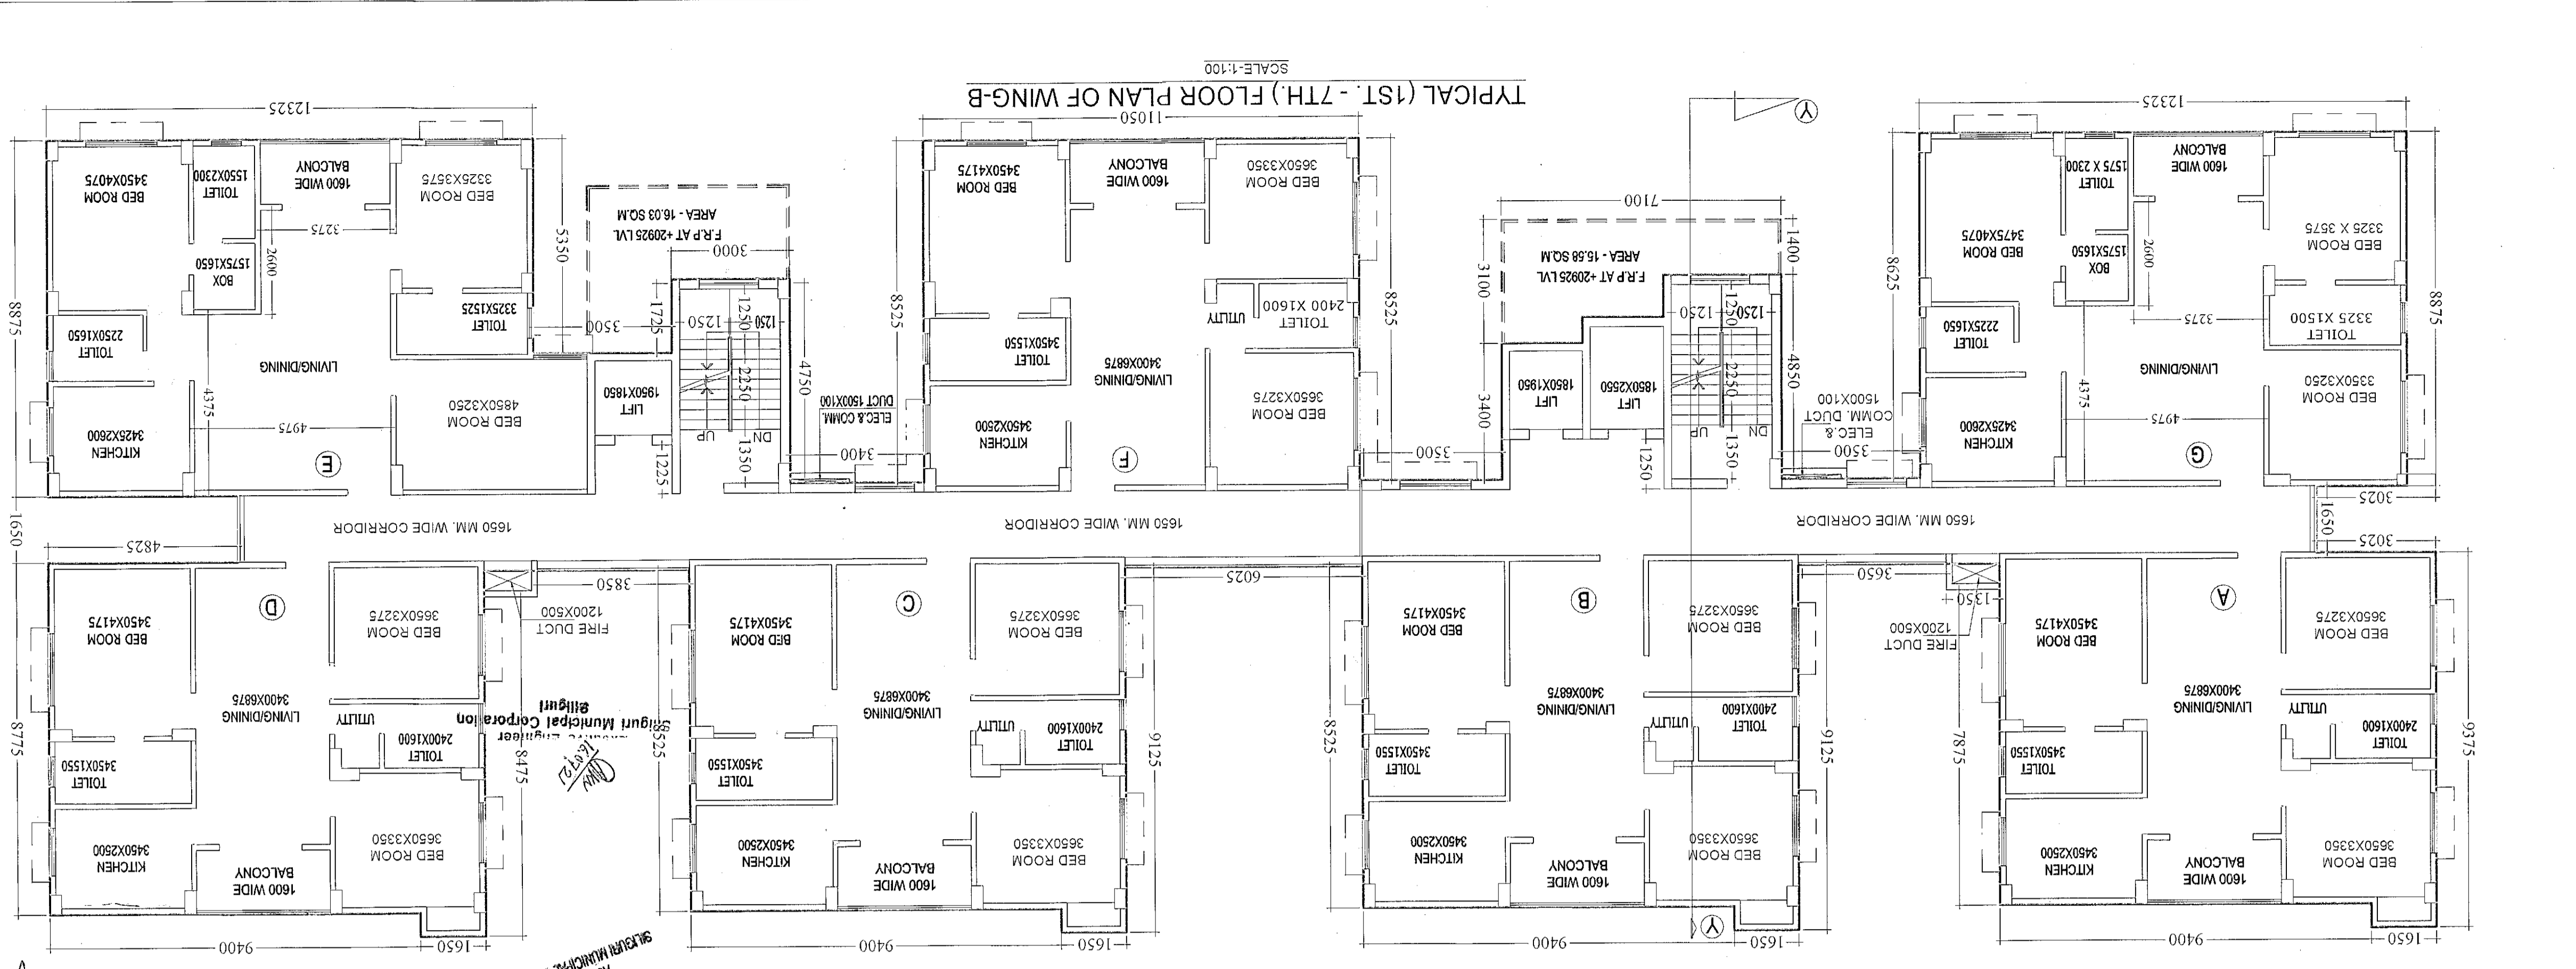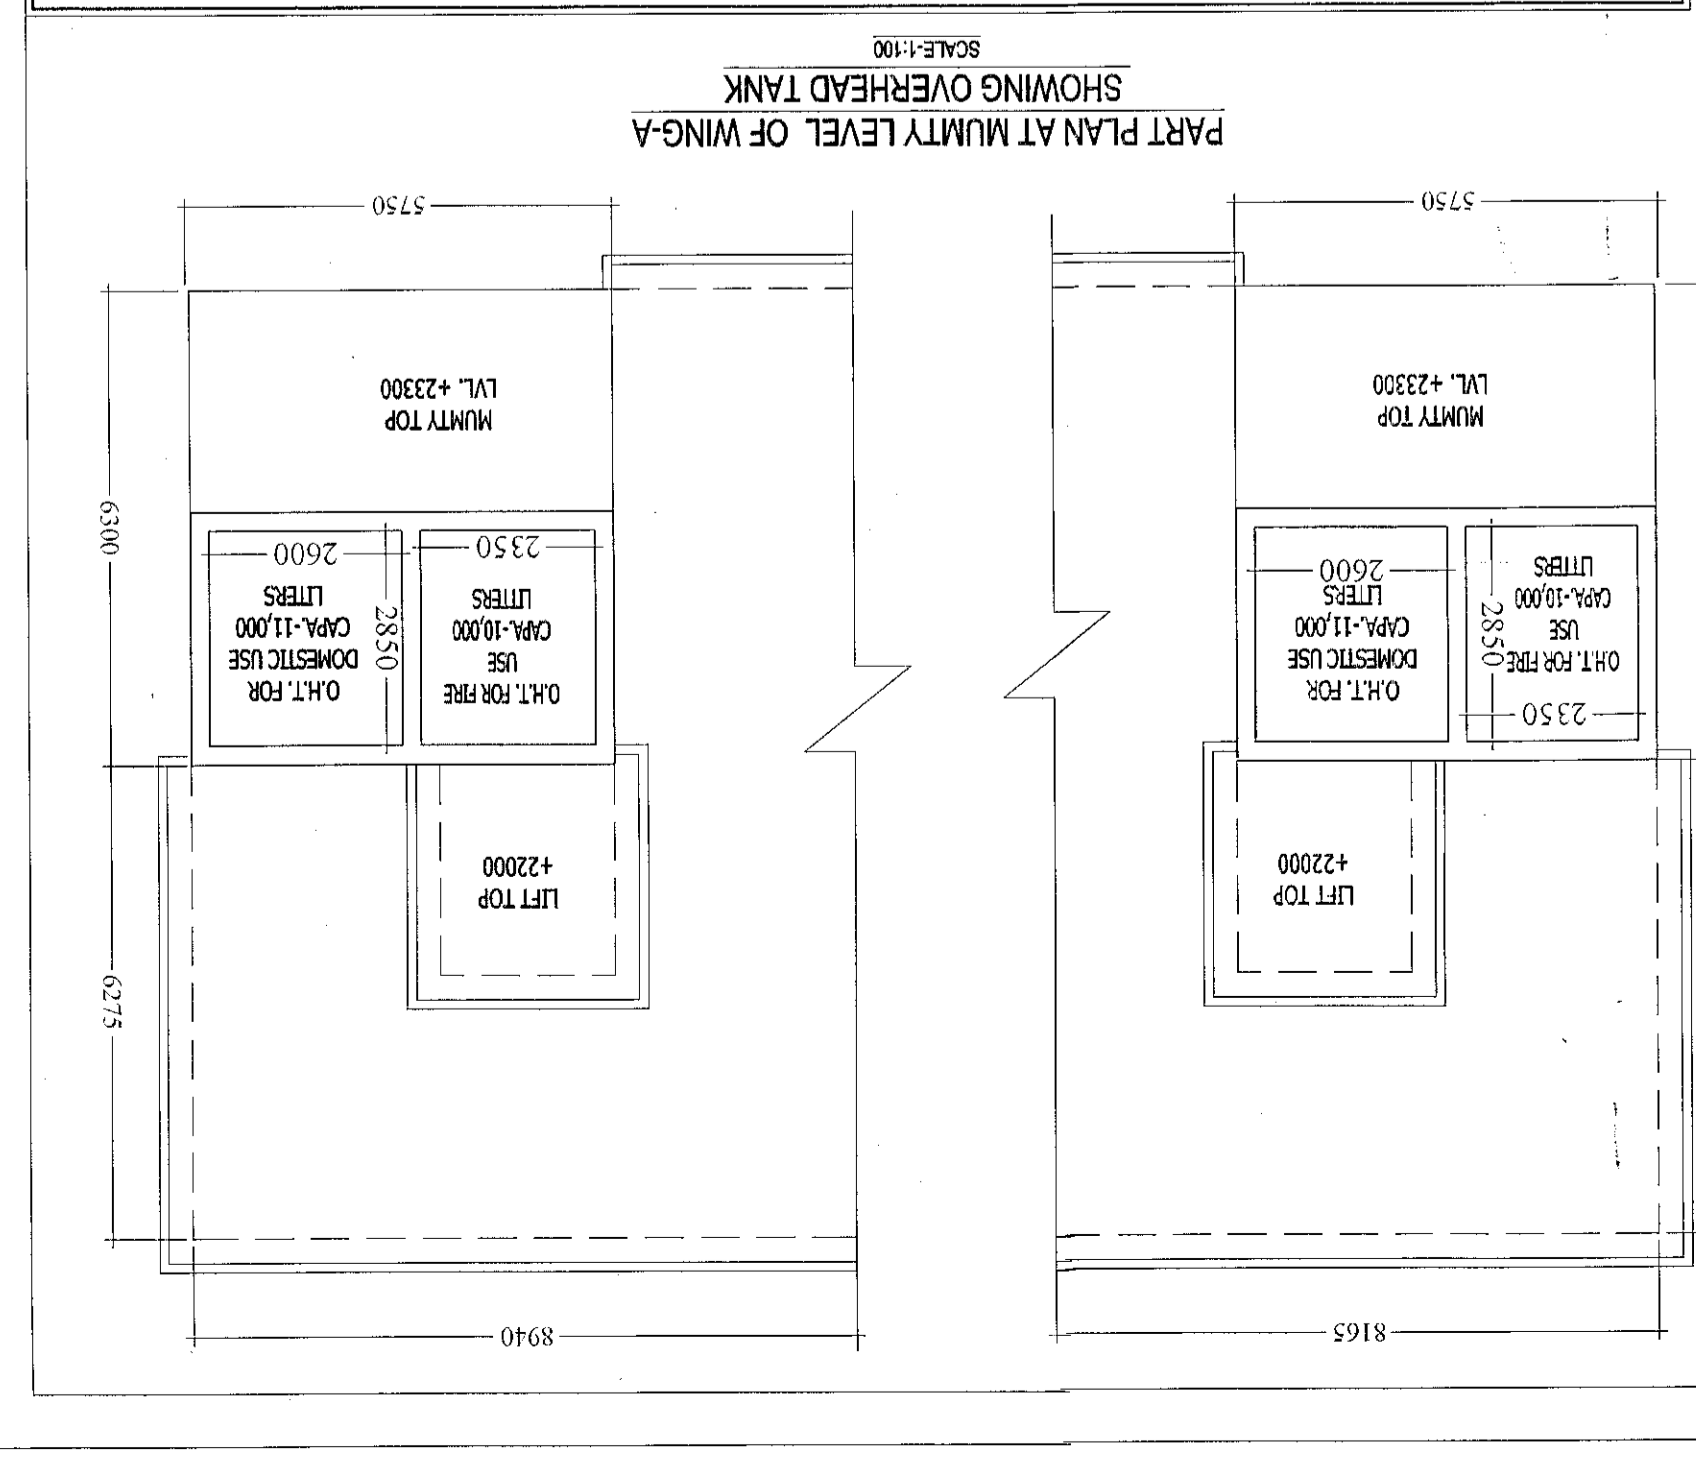

DECLARATION OF ARCHITECT/L.B.S.

I do hereby certify that the building proposed for construction shall be supervised by the B.A./L.B.S. signing the building plan application or in his absence by any other B.A./L.B.S. of the Appropriate Category and as approved by the Authority.

DECLARATION OF OWNER

I do hereby declare that the building proposed for construction shall be supervised by the B.A./L.B.S. signing the building plan application or in his absence by any other B.A./L.B.S. of the Appropriate Category and as approved by the Authority.

