

CERTIFICATE OF CONSTRUCTION

Rajkumar Agarwal
Member of Council of
Architecture CA / 94 / 17940
SIGNATURE OF ARCHITECT / L.B.S.

ASHIM KUMAR DAS
Structural Engineer
B.E. (C.E.) & S.E.
E.S.E.-150 (K.M.C.)

DR. SUJIT KUMAR BOSE
Ph.D., M.C.E. (Struct.), B.C.E. (Struct.),
B.E. (C.E.) & S.E.
E.S.E.-150 (K.M.C.)

SANJIV J. PAREKH
M.E. (Struct.), M.C.E. (Struct.),
B.E. (C.E.) & S.E.
E.S.E.-150 (K.M.C.)

ULLAS NANDINI UDYOG PRIVATE LIMITED
Director

APPROVED BY
M. K. Bhowmik
02/09/2022
Jr. Assistant Town Planner
Burdwan Development Authority
Purbas Baranban


APPROVED BY
S. K. Bhowmik
02/09/2022
Assistant Engineer
Burdwan Development Authority
Purbas Baranban







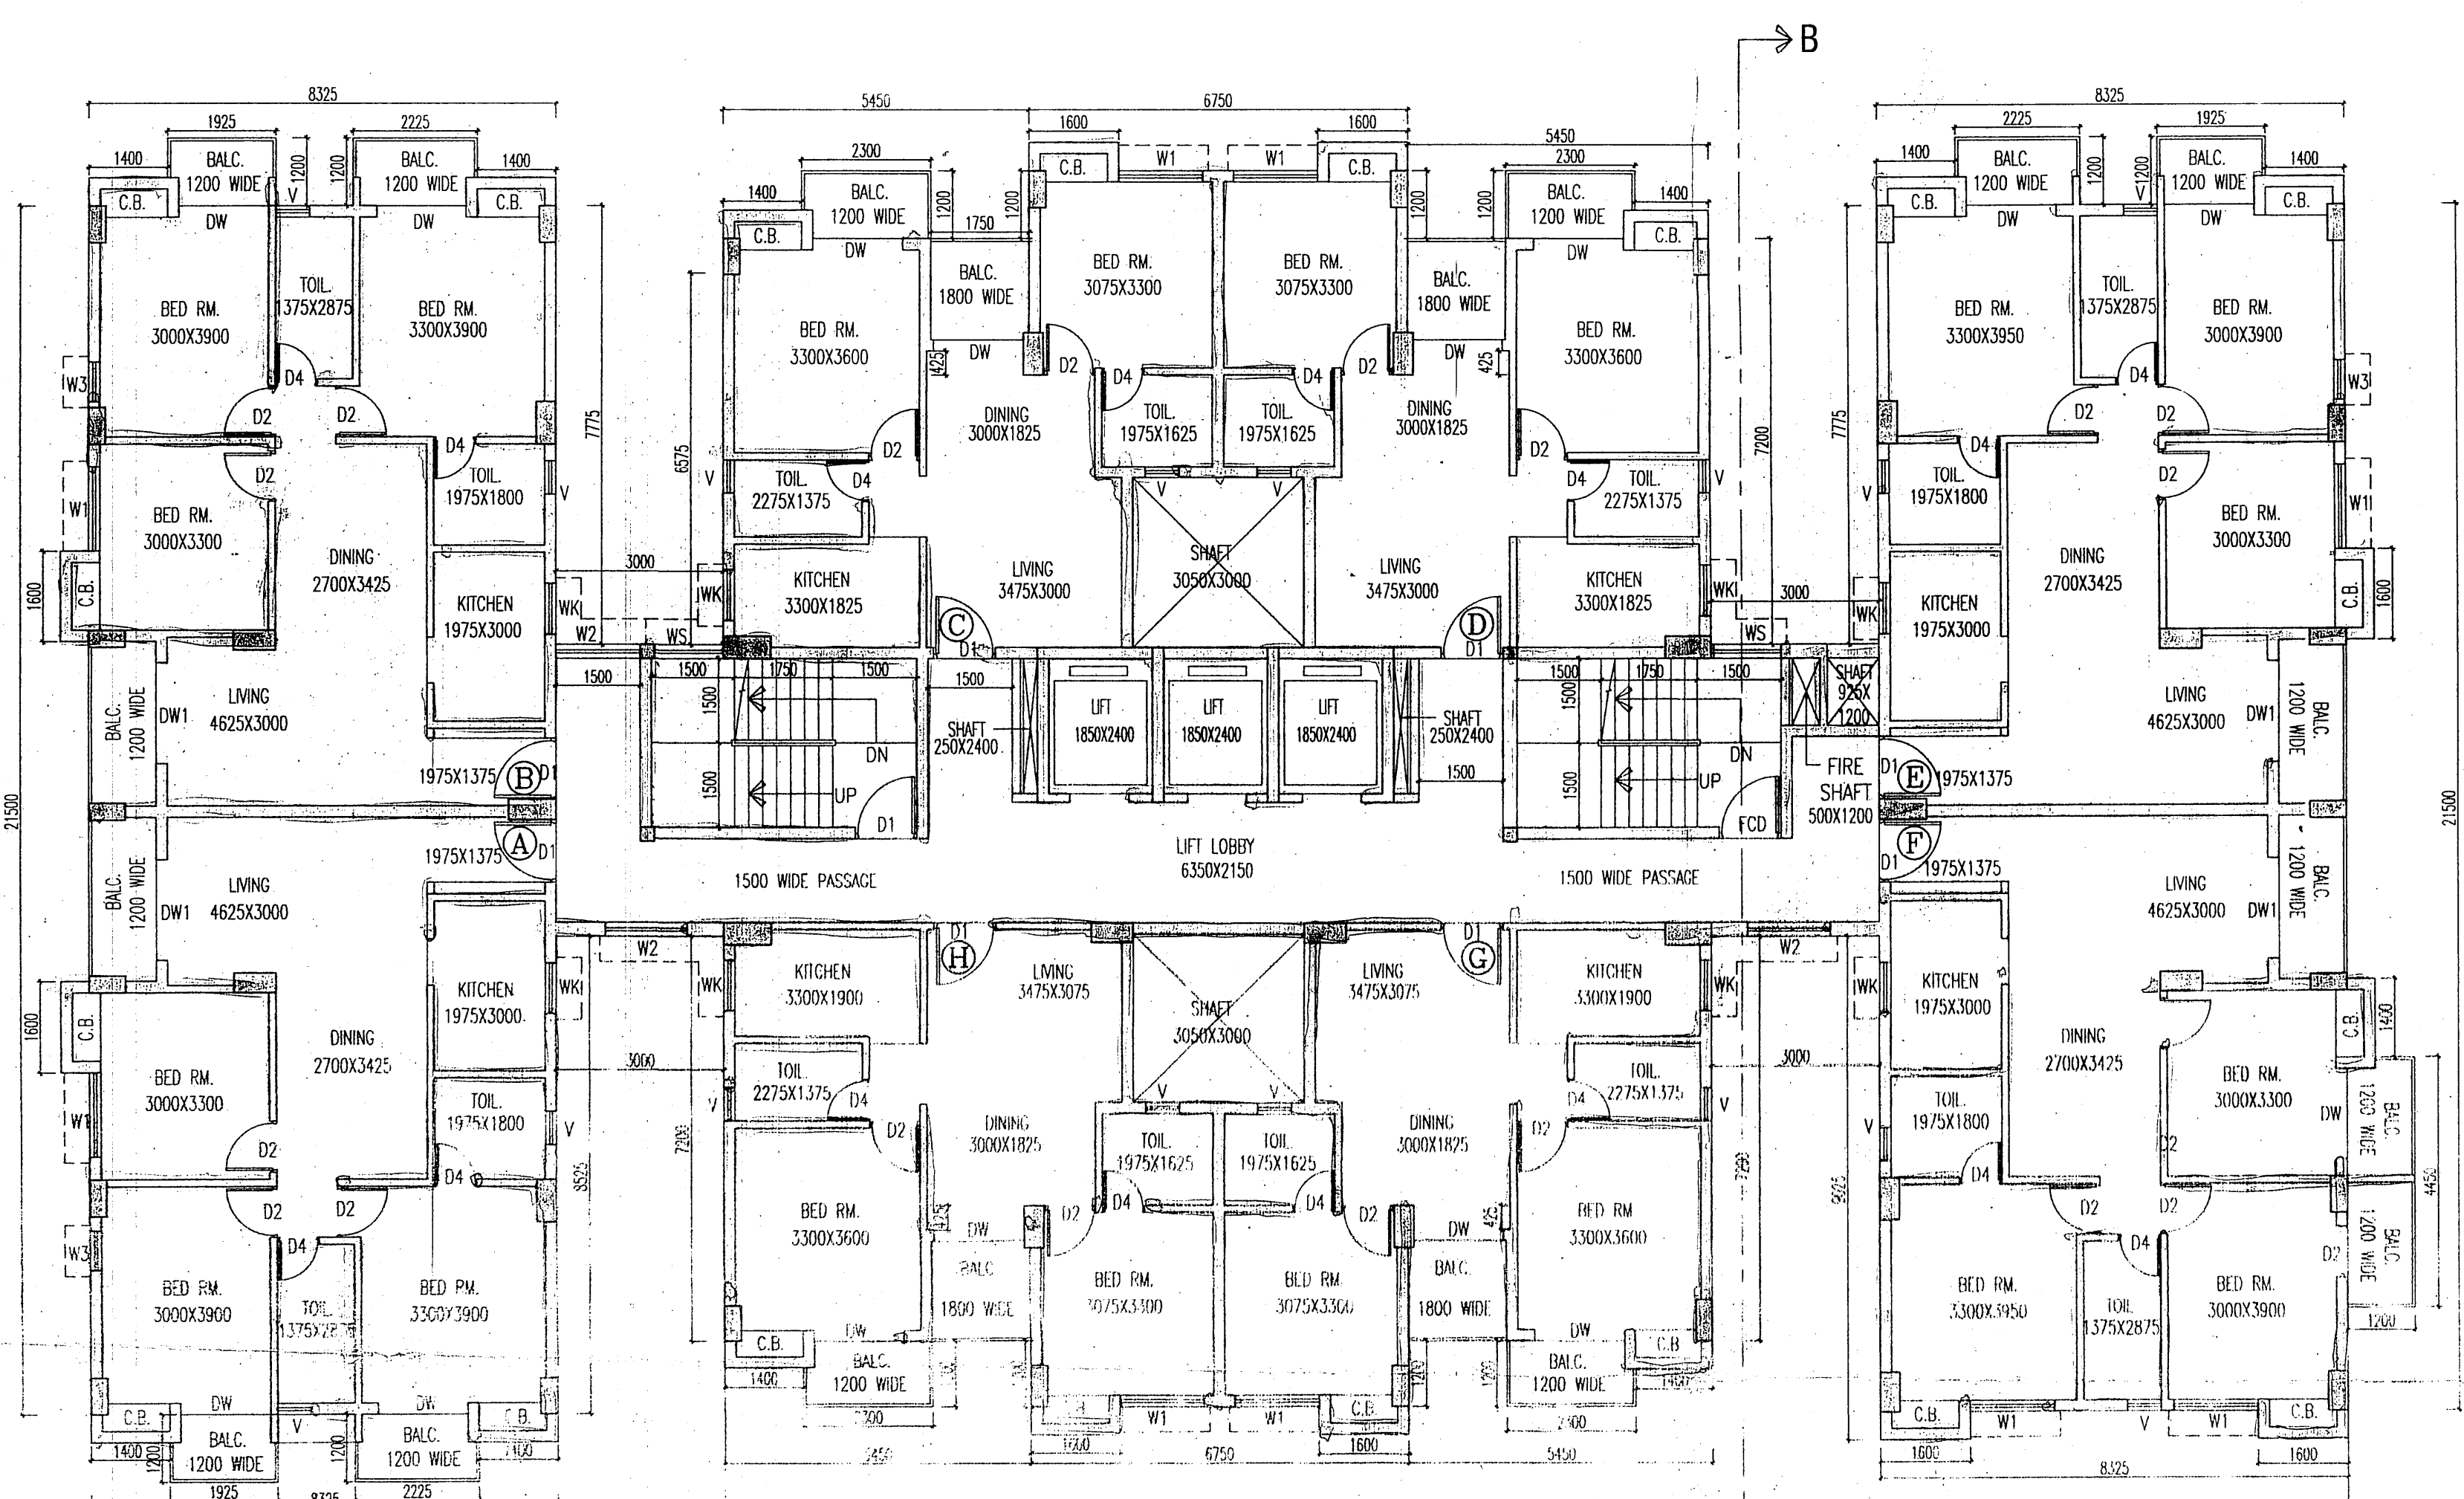


TOWER-1

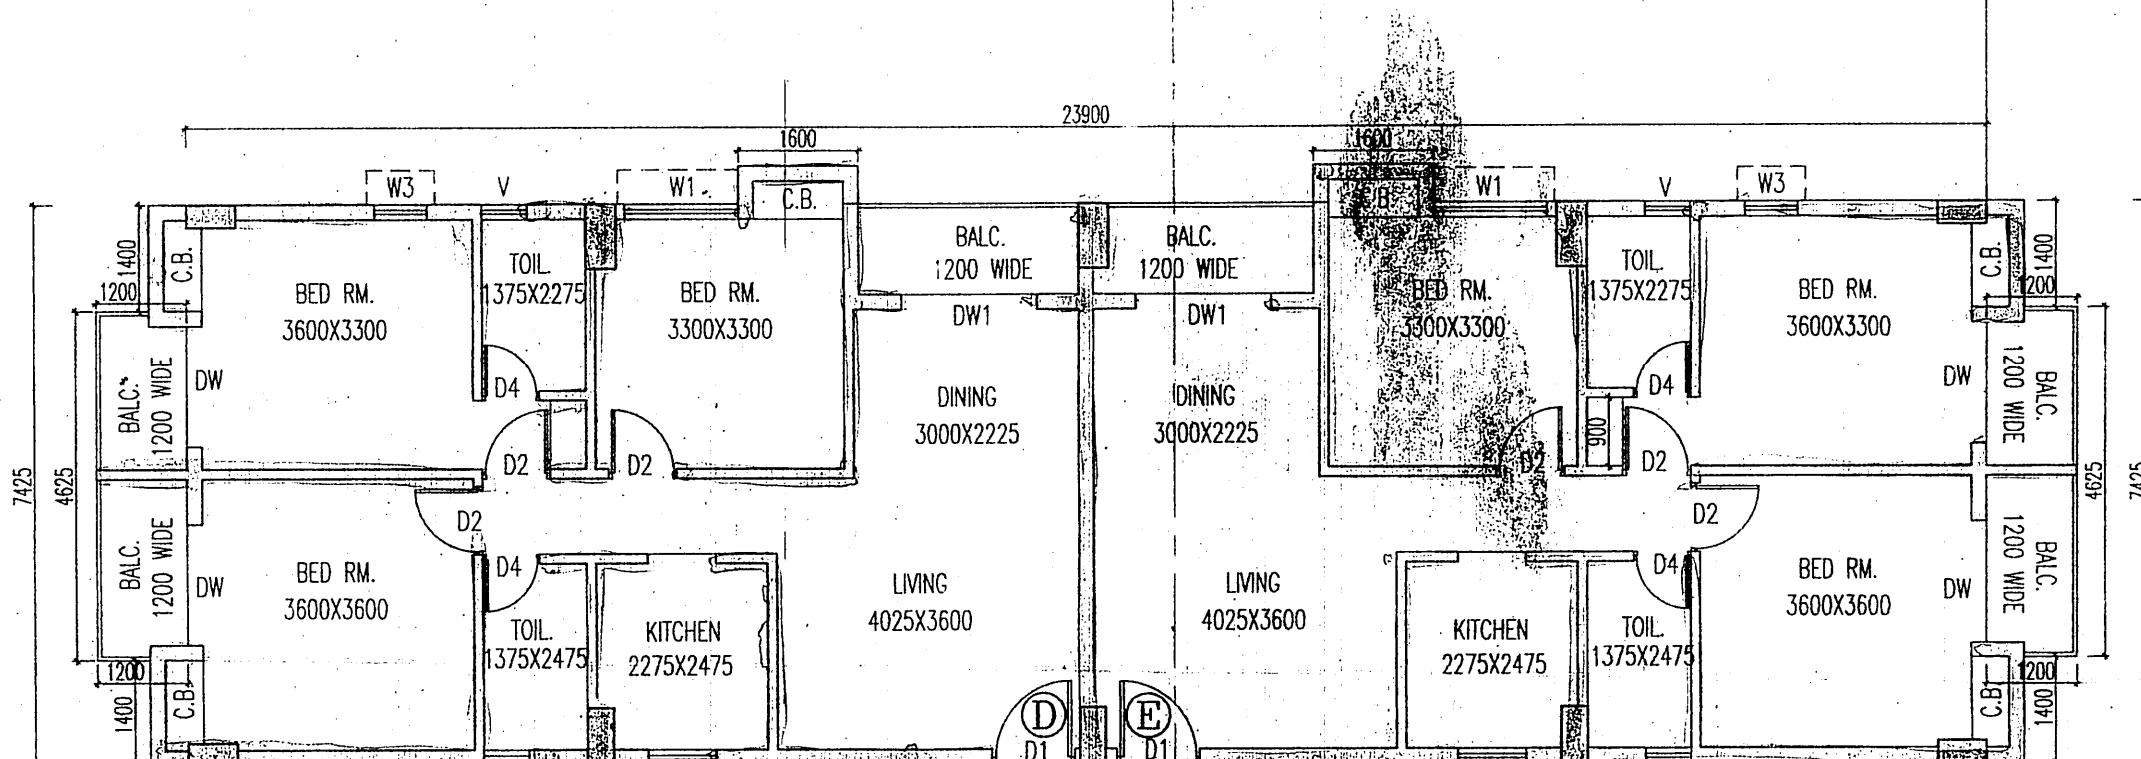

TOWER-2

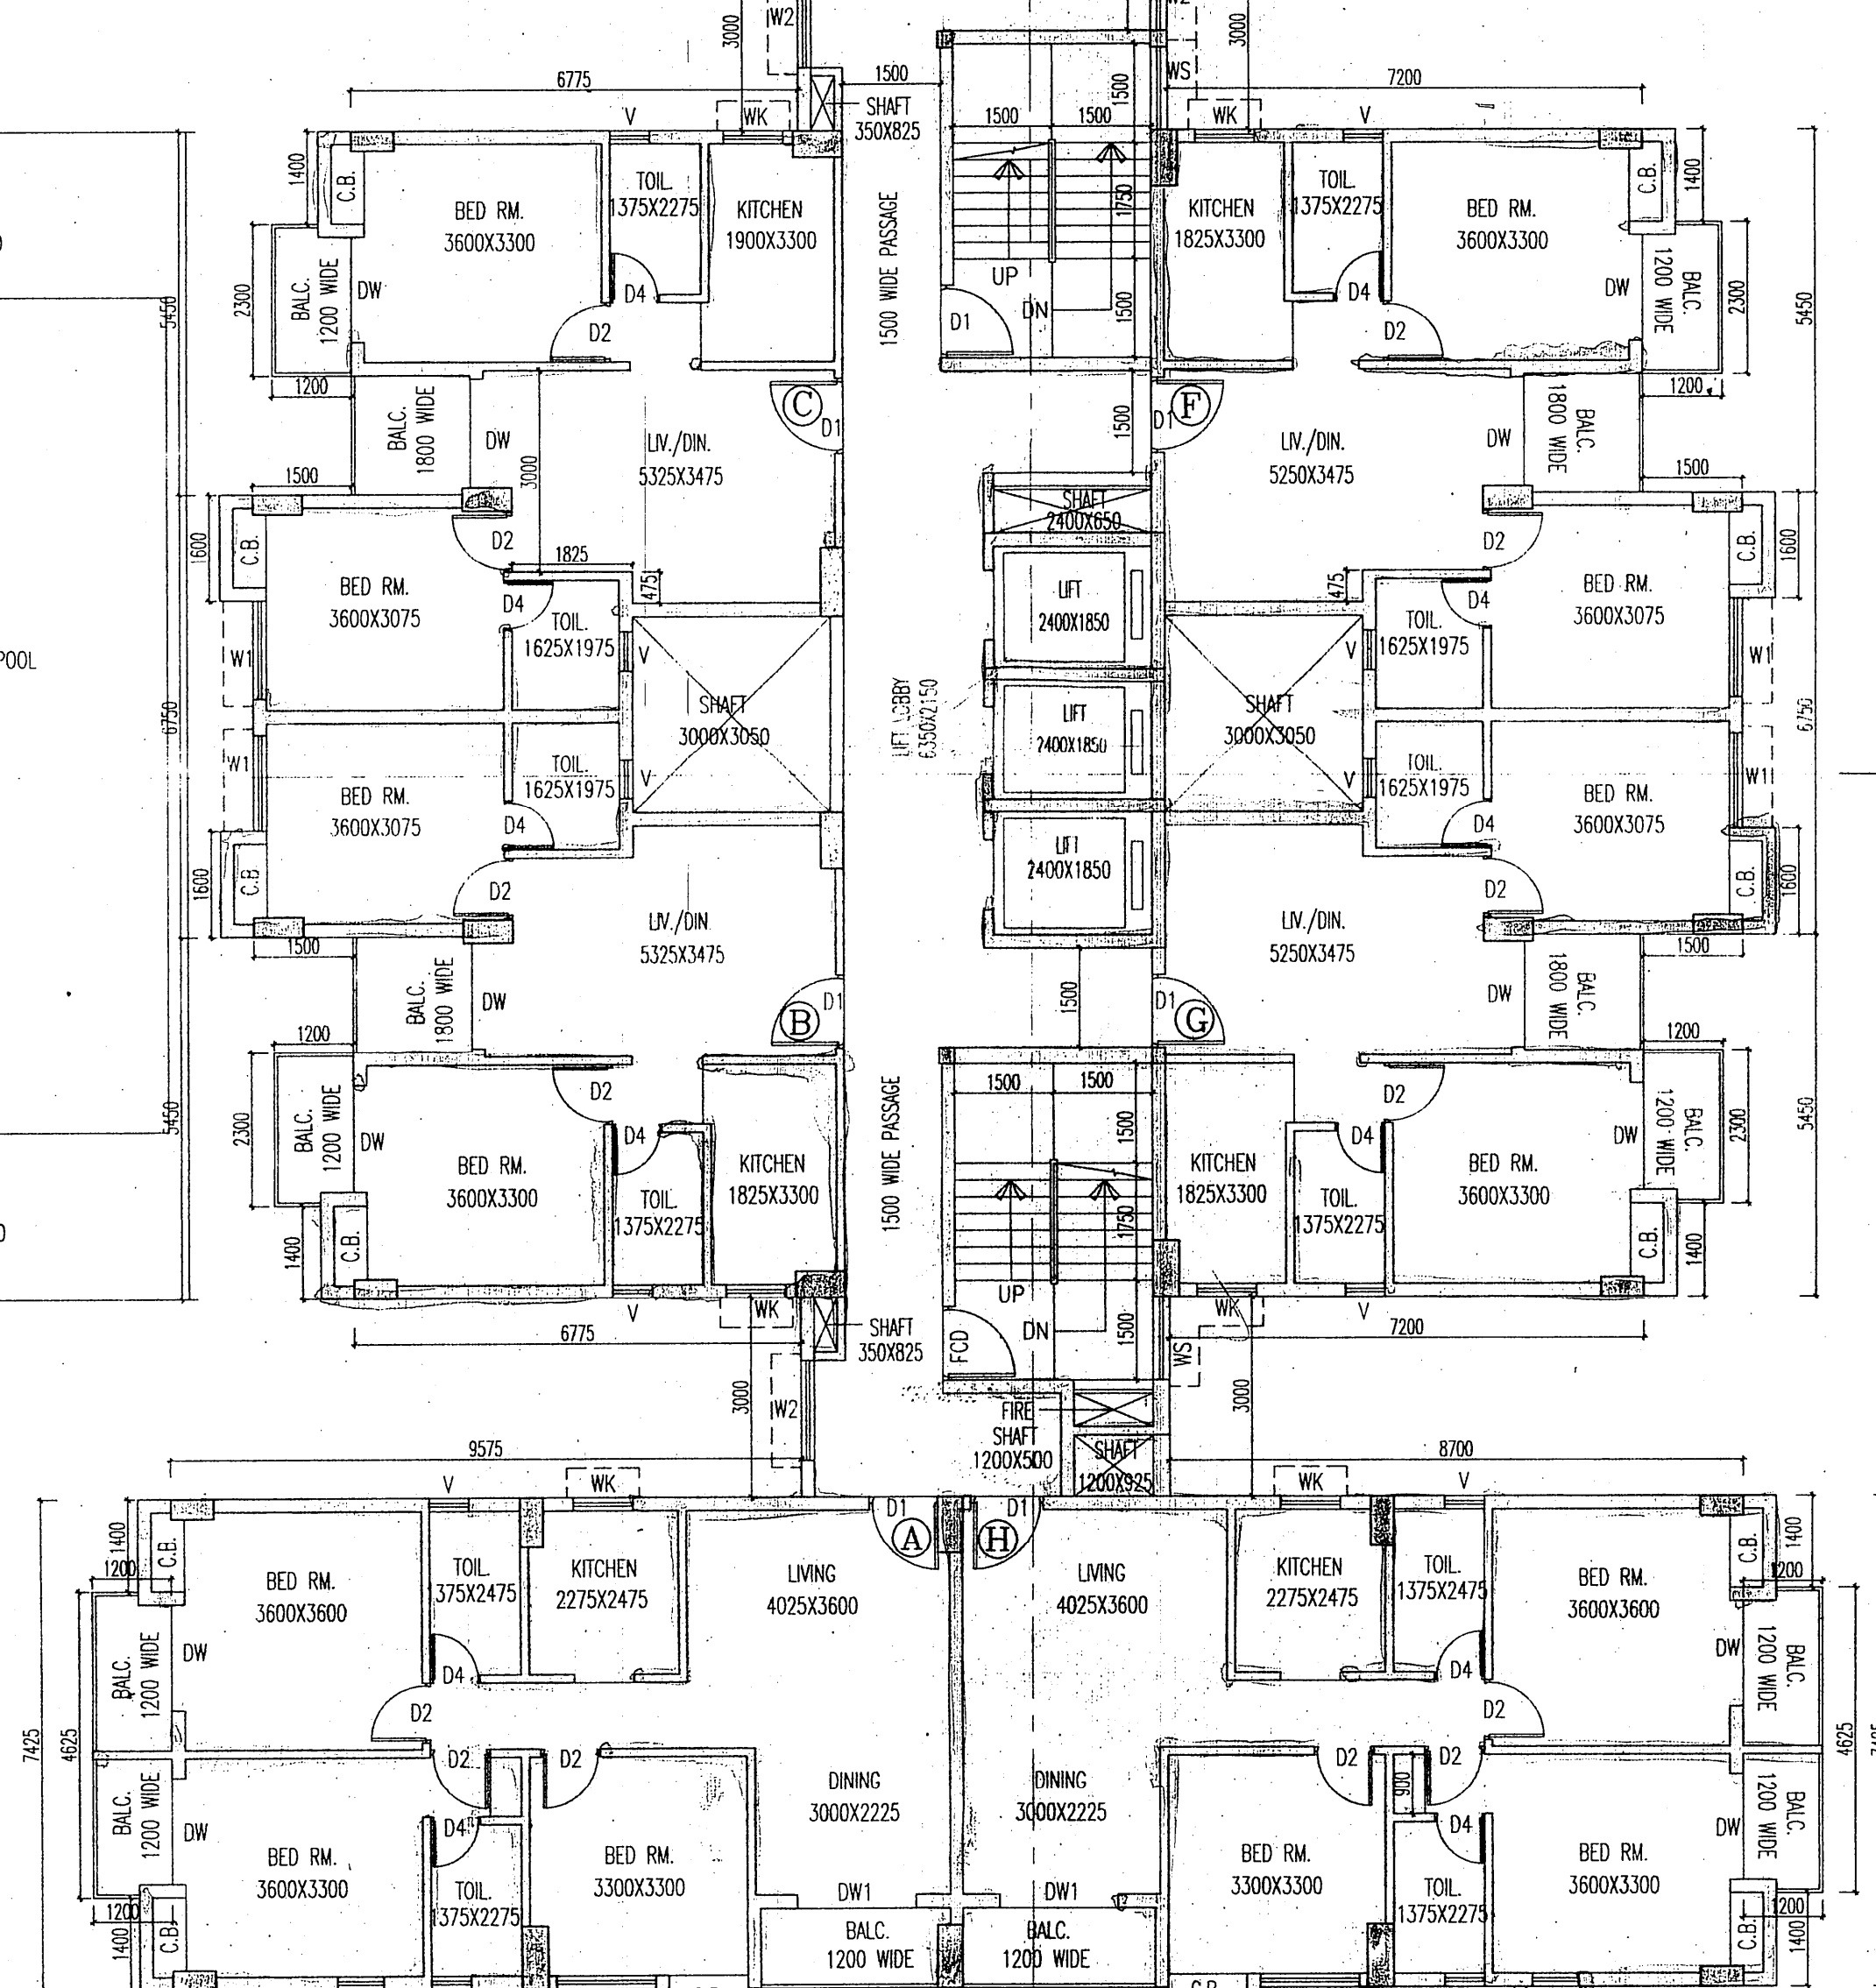

TOWER-3

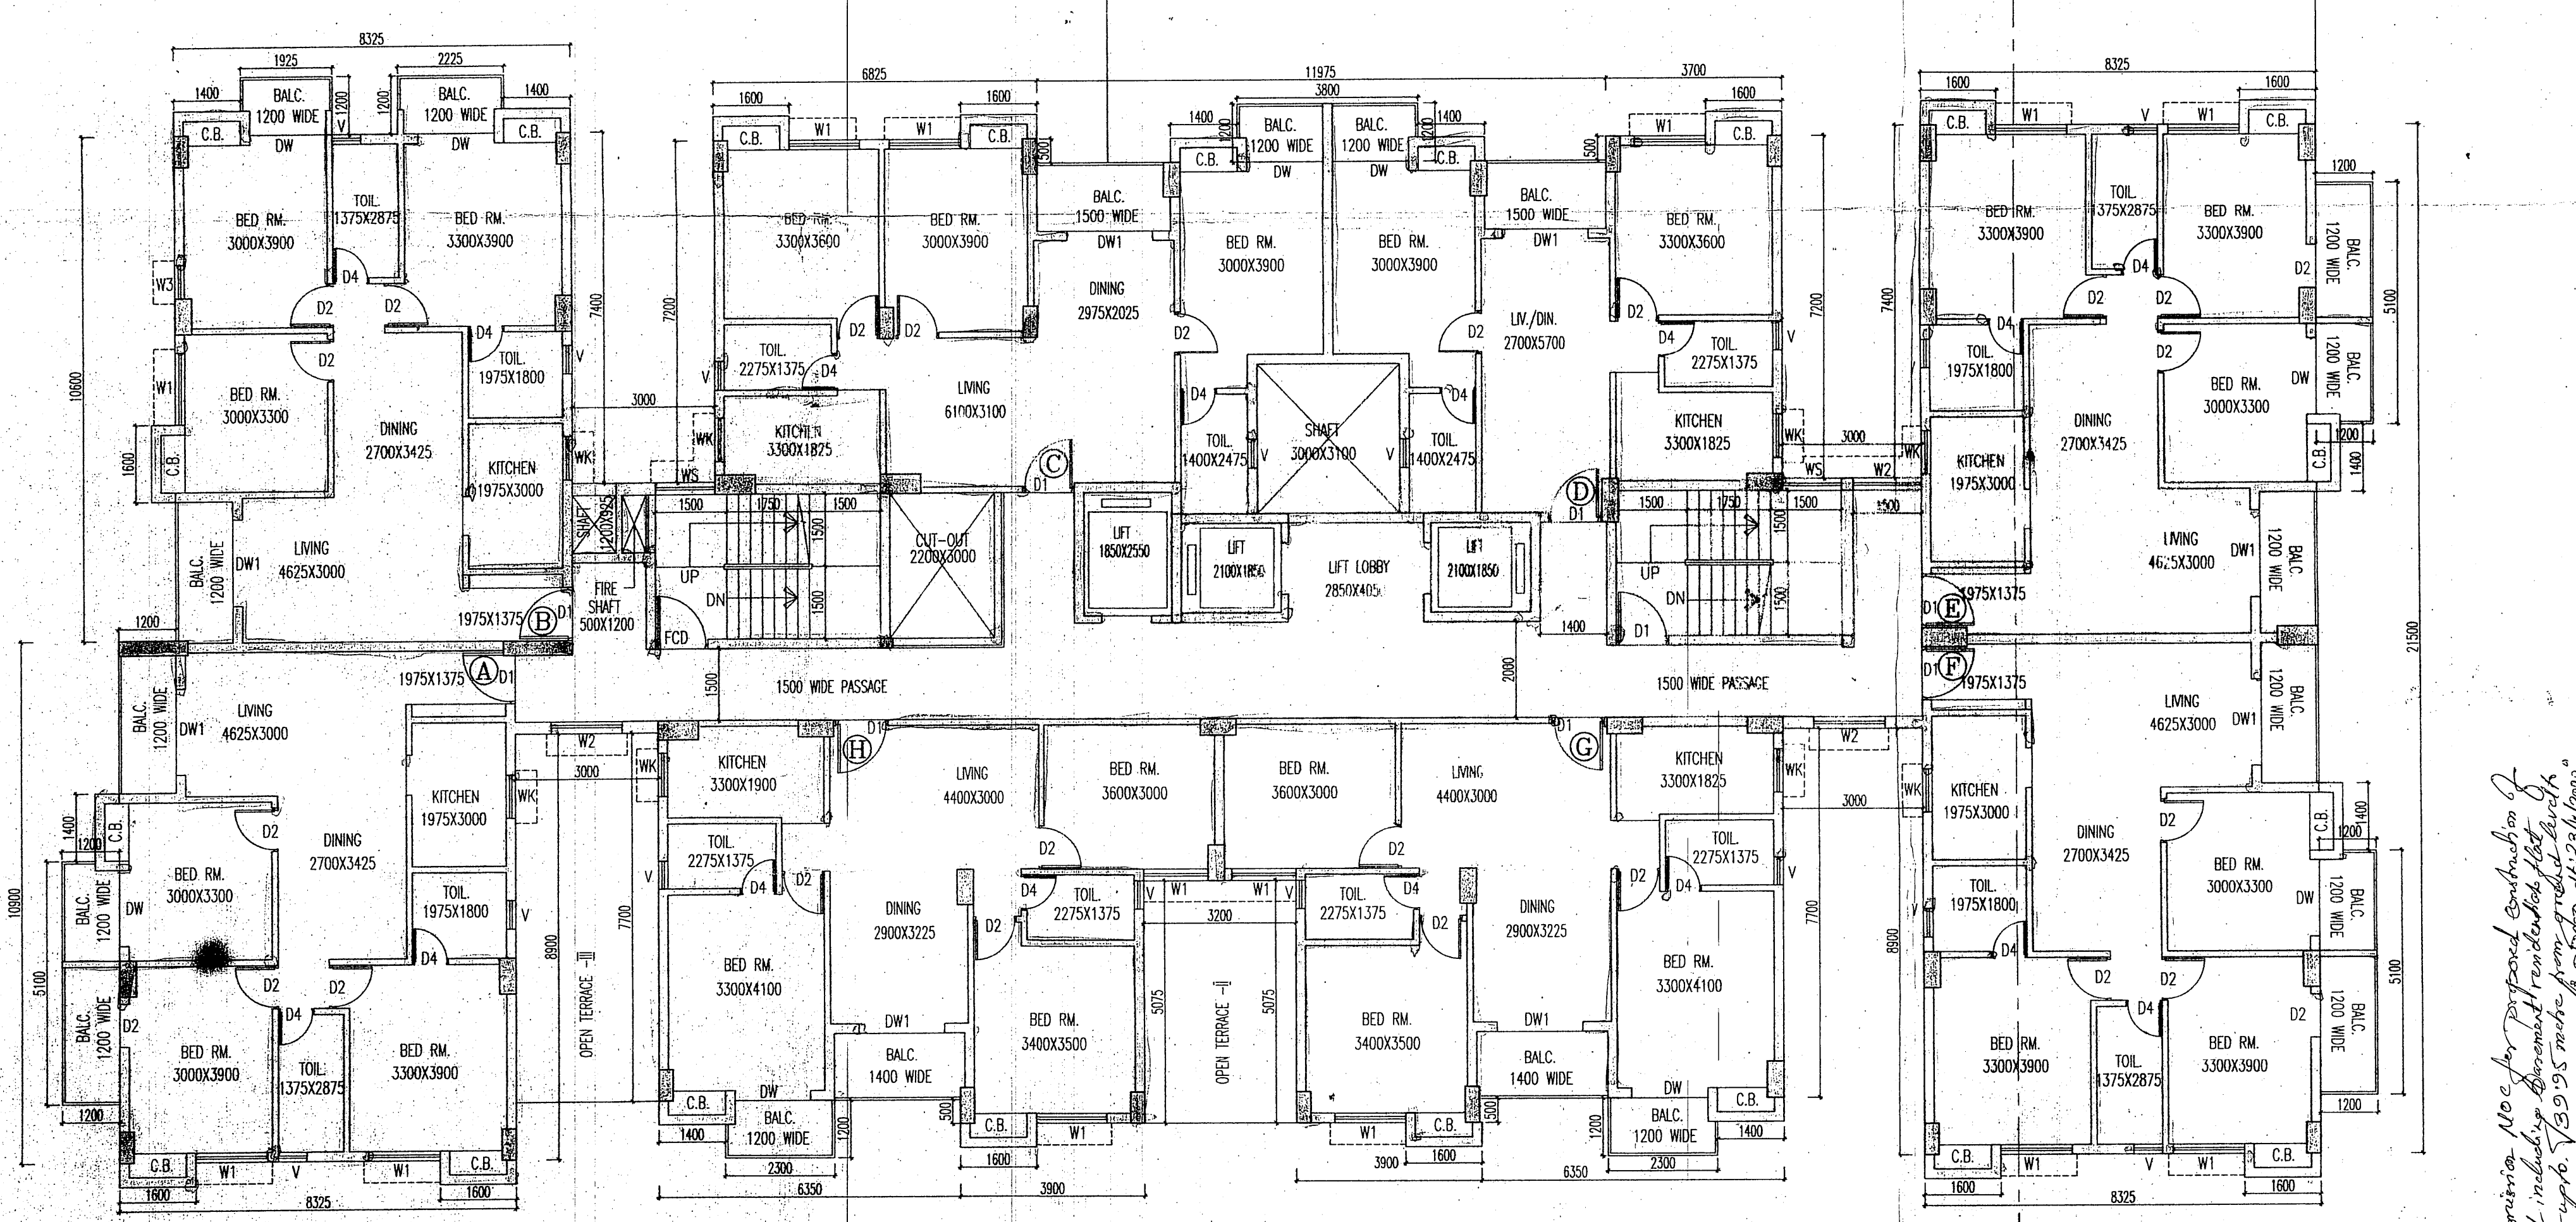

TYPICAL (3RD TO 7TH & 9TH TO 12TH) FLOOR PLAN
SCALE- 1:100

SCHEDULE OF DOORS & WINDOWS							

- GENERAL NOTES**
- ALL DIMENSIONS ARE IN MM.
 - 1ST CLASS CEMENT BRICK WORK IN SUPER STRUCTURE.
 - 125x75 MM. THK. 1ST CLASS BRICK WORK 1:4 WITH H.B. WIRE NETTING.
 - LEAK CONC. 1:1.5:3 WITH 19 MM. DOWN GRADED STONCHIPS.
 - R.C.C. WORK FOR ROOF, SLAB, LINTEL, BEAM, COLUMN (M=20).
 - CEMENT SAND PLASTER 20 MM. THK. ON OUTSIDE & INSIDE WALLS.
 - ON 15 MM. & 10 MM. THK. IN CEILING & R.C.C. CHAIR.
 - 20 MM. THK. I.P.S. FLOORING WITH NEAT CEMENT AT TOP INCL. SKIRTING.
 - A BRICK FLAT SOLING IN FLOORING & FOUNDATION.
 - TOP STEEL LINGS FOR COLUMNS, BEAMS, LINTELS & SLABS INCLUDING DISTRIBUTORS & BINDERS.
 - HIRE & LABOUR FOR SHUTTERING OF R.C.C. WORKS INCLUDING STOUT.
 - PREP. TO BE PLACED AS PER DIRECTION OF SUPERVISOR.
 11. SANITARY & PLUMBING, FITTING & TONGING COMPLETE AS PER DIRECTION.
 12. ALL OUTSIDE WALLS 200 MM. THK. & INSIDE WALL 125 MM. THK. AS STATED WITH H.B. WIRE NETTING IN EVERY 3RD LAYER.
 13. ALL WOODWORK ARE 500 MM. WIDE.

