


DEED PLAN

DIST.- HOOGHLY, MOUZA+P.S.- CHANDANNAGAR, J.L NO.- 1, SHEET NO.- 18, R.S. DAG NO.- 274, R.S. KHATIAN NO.- 121, L.R. DAG NO.- 340, L.R. KHATIAN NO.- 2205 & 2204, BOROUGH NO.- III, WARD NO.- 15, HOLDING NO.- 1115 (NEW), 961(OLD), PARKING- 2, GROUND FLOOR, "PRINTEMPS TOWER", UNDER CHANDERNAGORE MUNICIPAL CORPORATION.

PARKING - 2 = 226.00 SQ.FT. (MARKED IN **RED**)

SCALE :- 1:100

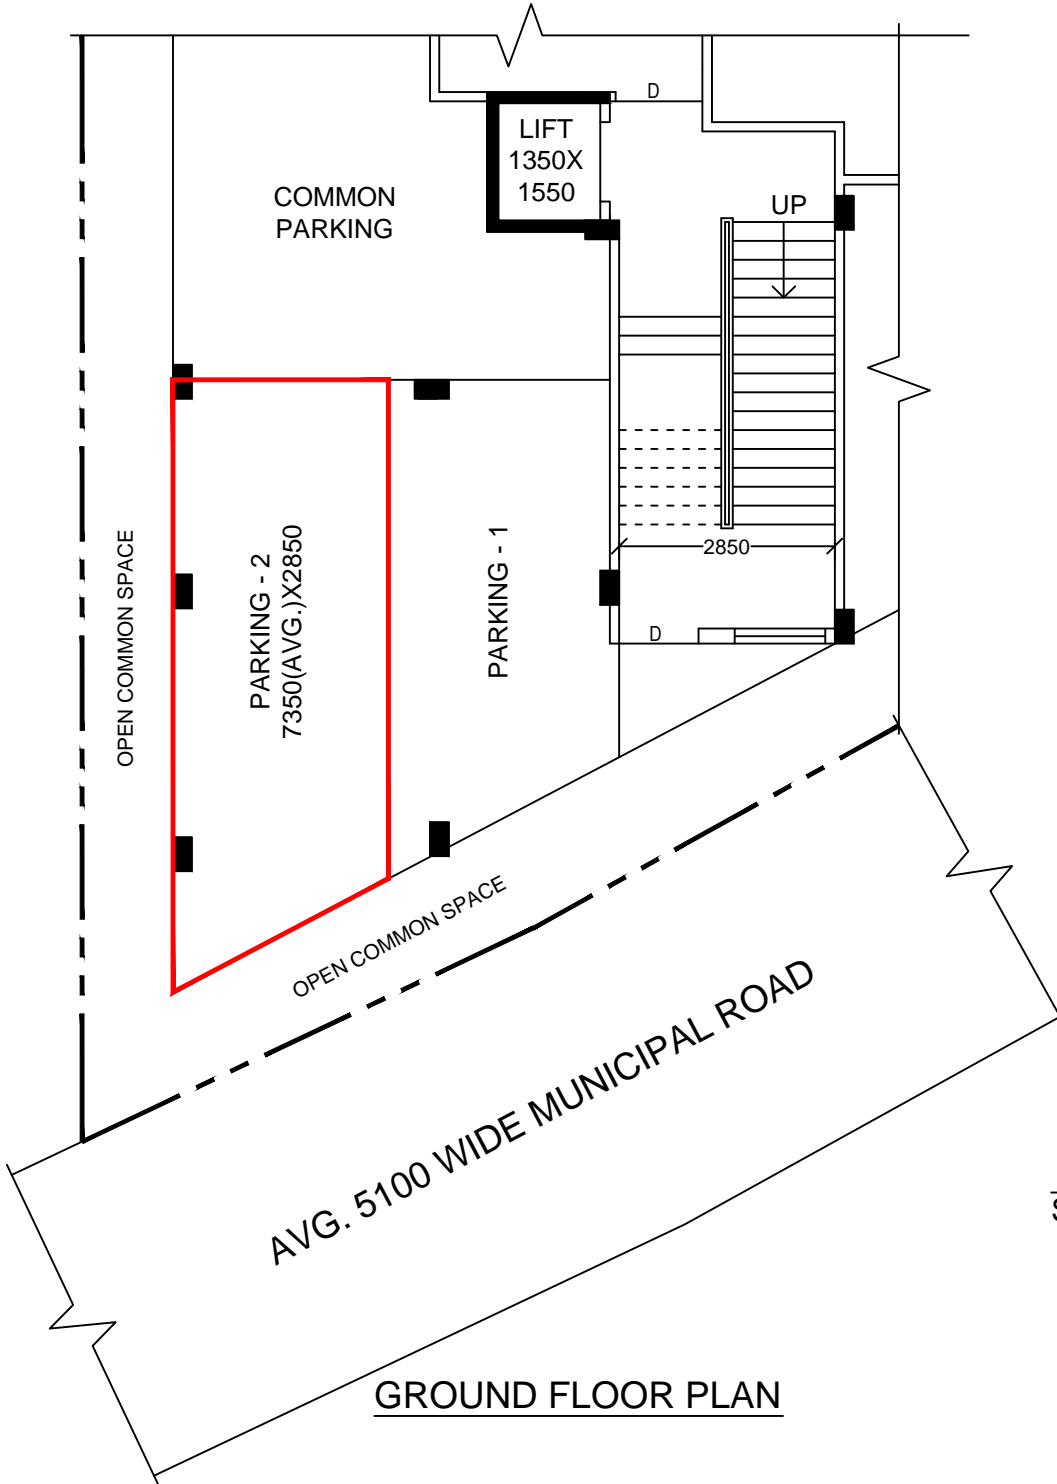

SIGNATURE OF
DEVELOPER

SIGNATURE OF
PURCHASER

SIGNATURE OF VENDOR

DRAWN BY:-
(AS DIRECTED BY THE OWNER'S)