


Proposed Project at Mouza-Guabaria, J.L. No-39, L.R. Dag No-83, L.R. Khatian No-682, 683, 684, 686, Holding No-62, Santinagar School Road, Ward No-45, Borough-VII, under Howrah Municipal Corporation, P.S.-Sankrail, District-Howrah, Pin-711109

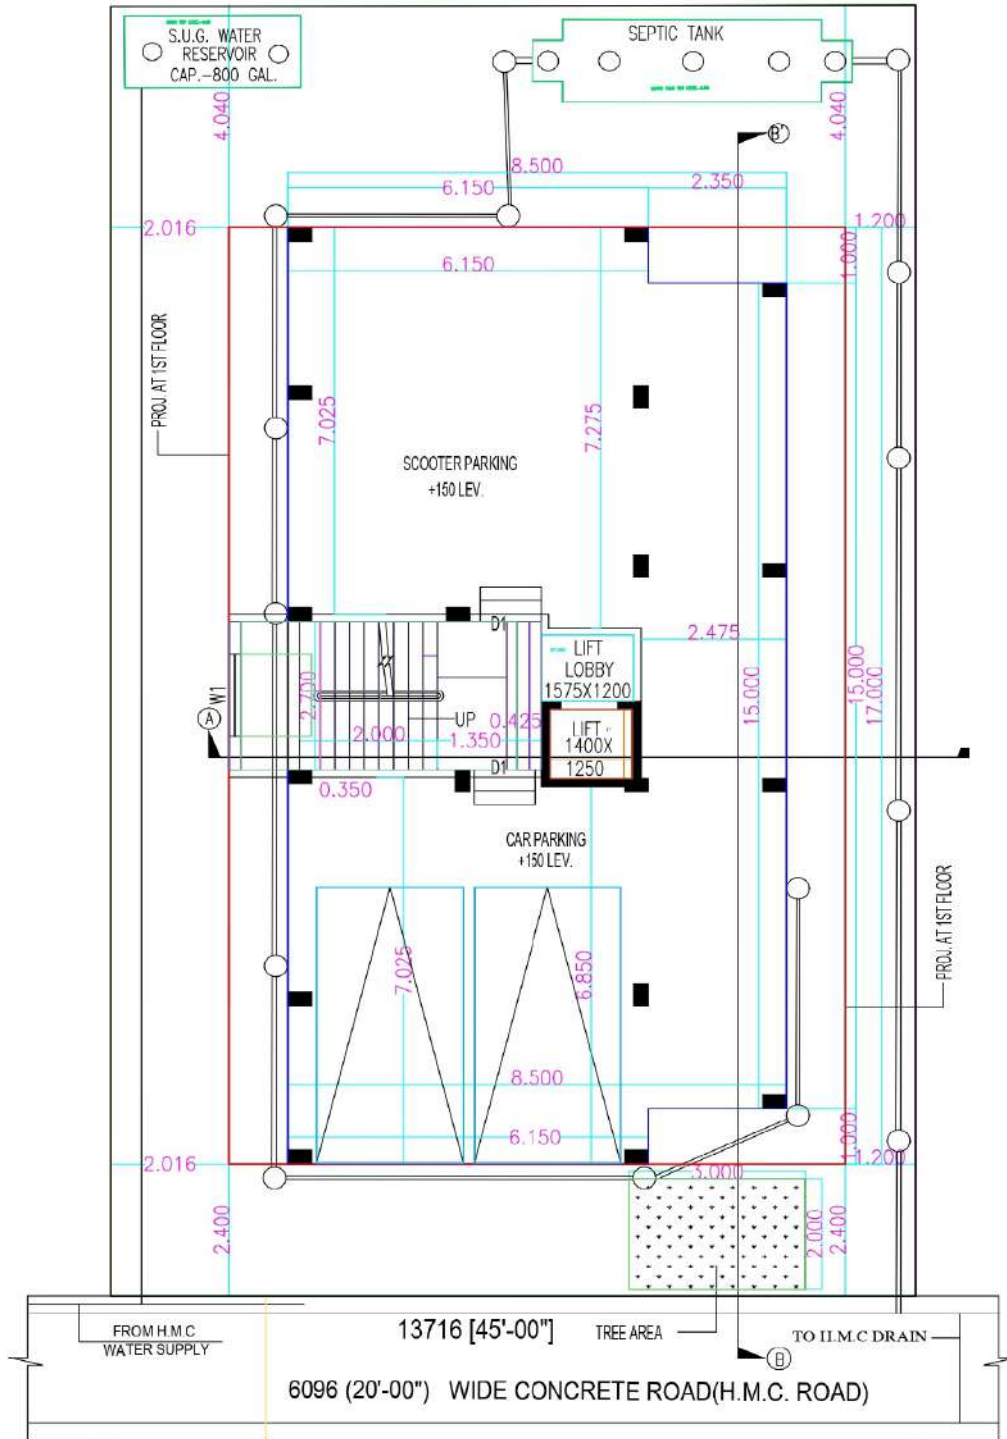

LATITUDE : 22.521571
LONGITUDE : 88.148982

SOUTH CITY RESIDENCY
Beebhenakur Rgt.
 PARTNER

SIGNATURE OF OWNER