




DESIGNED BY :-



DIMENSION HOUSE AND ASSOCIATES
 17, ABHOY BANERJEE ROAD
 SODEPORE-GHOLA
 KOLKATA-700111
 PH:- 8981423147/9836331090
 email:- dimension.house@gmail.com

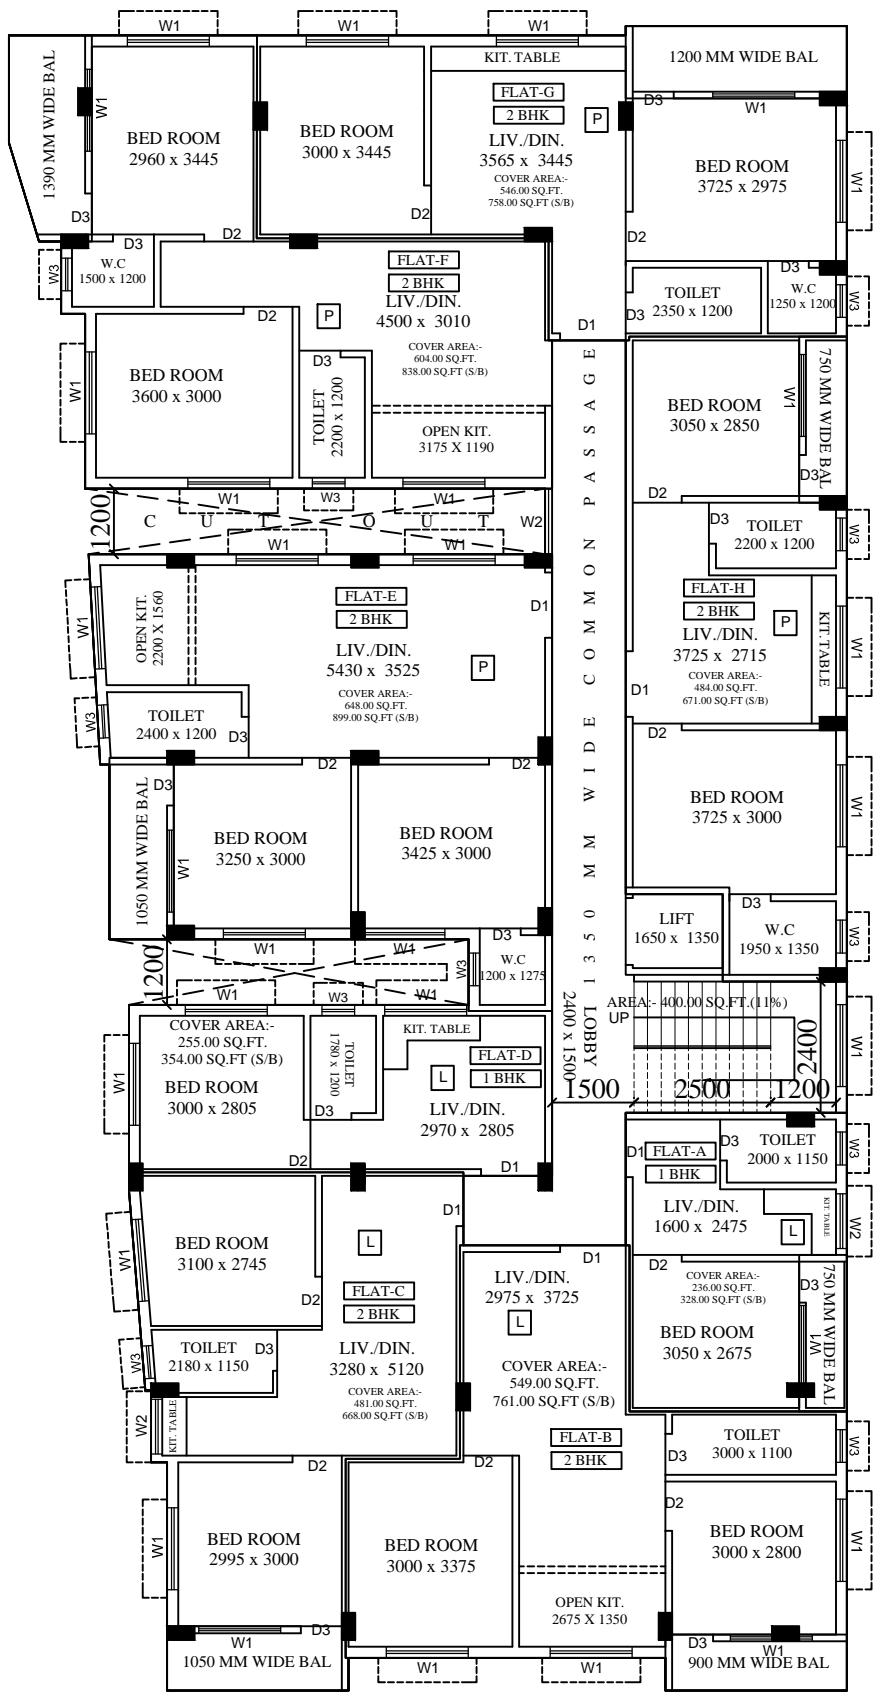

2ND. FLOOR PLAN
 SCALE:-1:100

FLAT NO	NATURE	BALCONY	CARPET	COVER	STAIR/LOBBY	GROSS COVER	SUPER BUILT UP	S.B.AREA(25%)	
1.	1 BHK	27 SQ.FT	208 SQ.FT	236 SQ.FT	26 SQ.FT	262 SQ.FT	66 SQ.FT	328 SQ.FT	
2.	2 BHK	37 SQ.FT	483 SQ.FT	549 SQ.FT	60 SQ.FT	609 SQ.FT	152 SQ.FT	761 SQ.FT	
3.	2 BHK	42 SQ.FT	423 SQ.FT	481 SQ.FT	53 SQ.FT	534 SQ.FT	134 SQ.FT	668 SQ.FT	
4.	1 BHK	—	224 SQ.FT	255 SQ.FT	28 SQ.FT	283 SQ.FT	71 SQ.FT	354 SQ.FT	
5.	2 BHK	42 SQ.FT	570 SQ.FT	648 SQ.FT	71 SQ.FT	719 SQ.FT	180 SQ.FT	899 SQ.FT	
6.	2 BHK	56 SQ.FT	532 SQ.FT	604 SQ.FT	66 SQ.FT	670 SQ.FT	168 SQ.FT	838 SQ.FT	
7.	2 BHK	58 SQ.FT	481 SQ.FT	546 SQ.FT	61 SQ.FT	607 SQ.FT	151 SQ.FT	758 SQ.FT	
8.	2 BHK	29 SQ.FT	426 SQ.FT	484 SQ.FT	53 SQ.FT	537 SQ.FT	134 SQ.FT	671 SQ.FT	
GRAND TOTAL AREA							3347 SQ.FT	3803 SQ.FT	5277 SQ.FT
9.	LOBBY AREA								400 SQ.FT(11%)