


Schedule B - Floor Plan

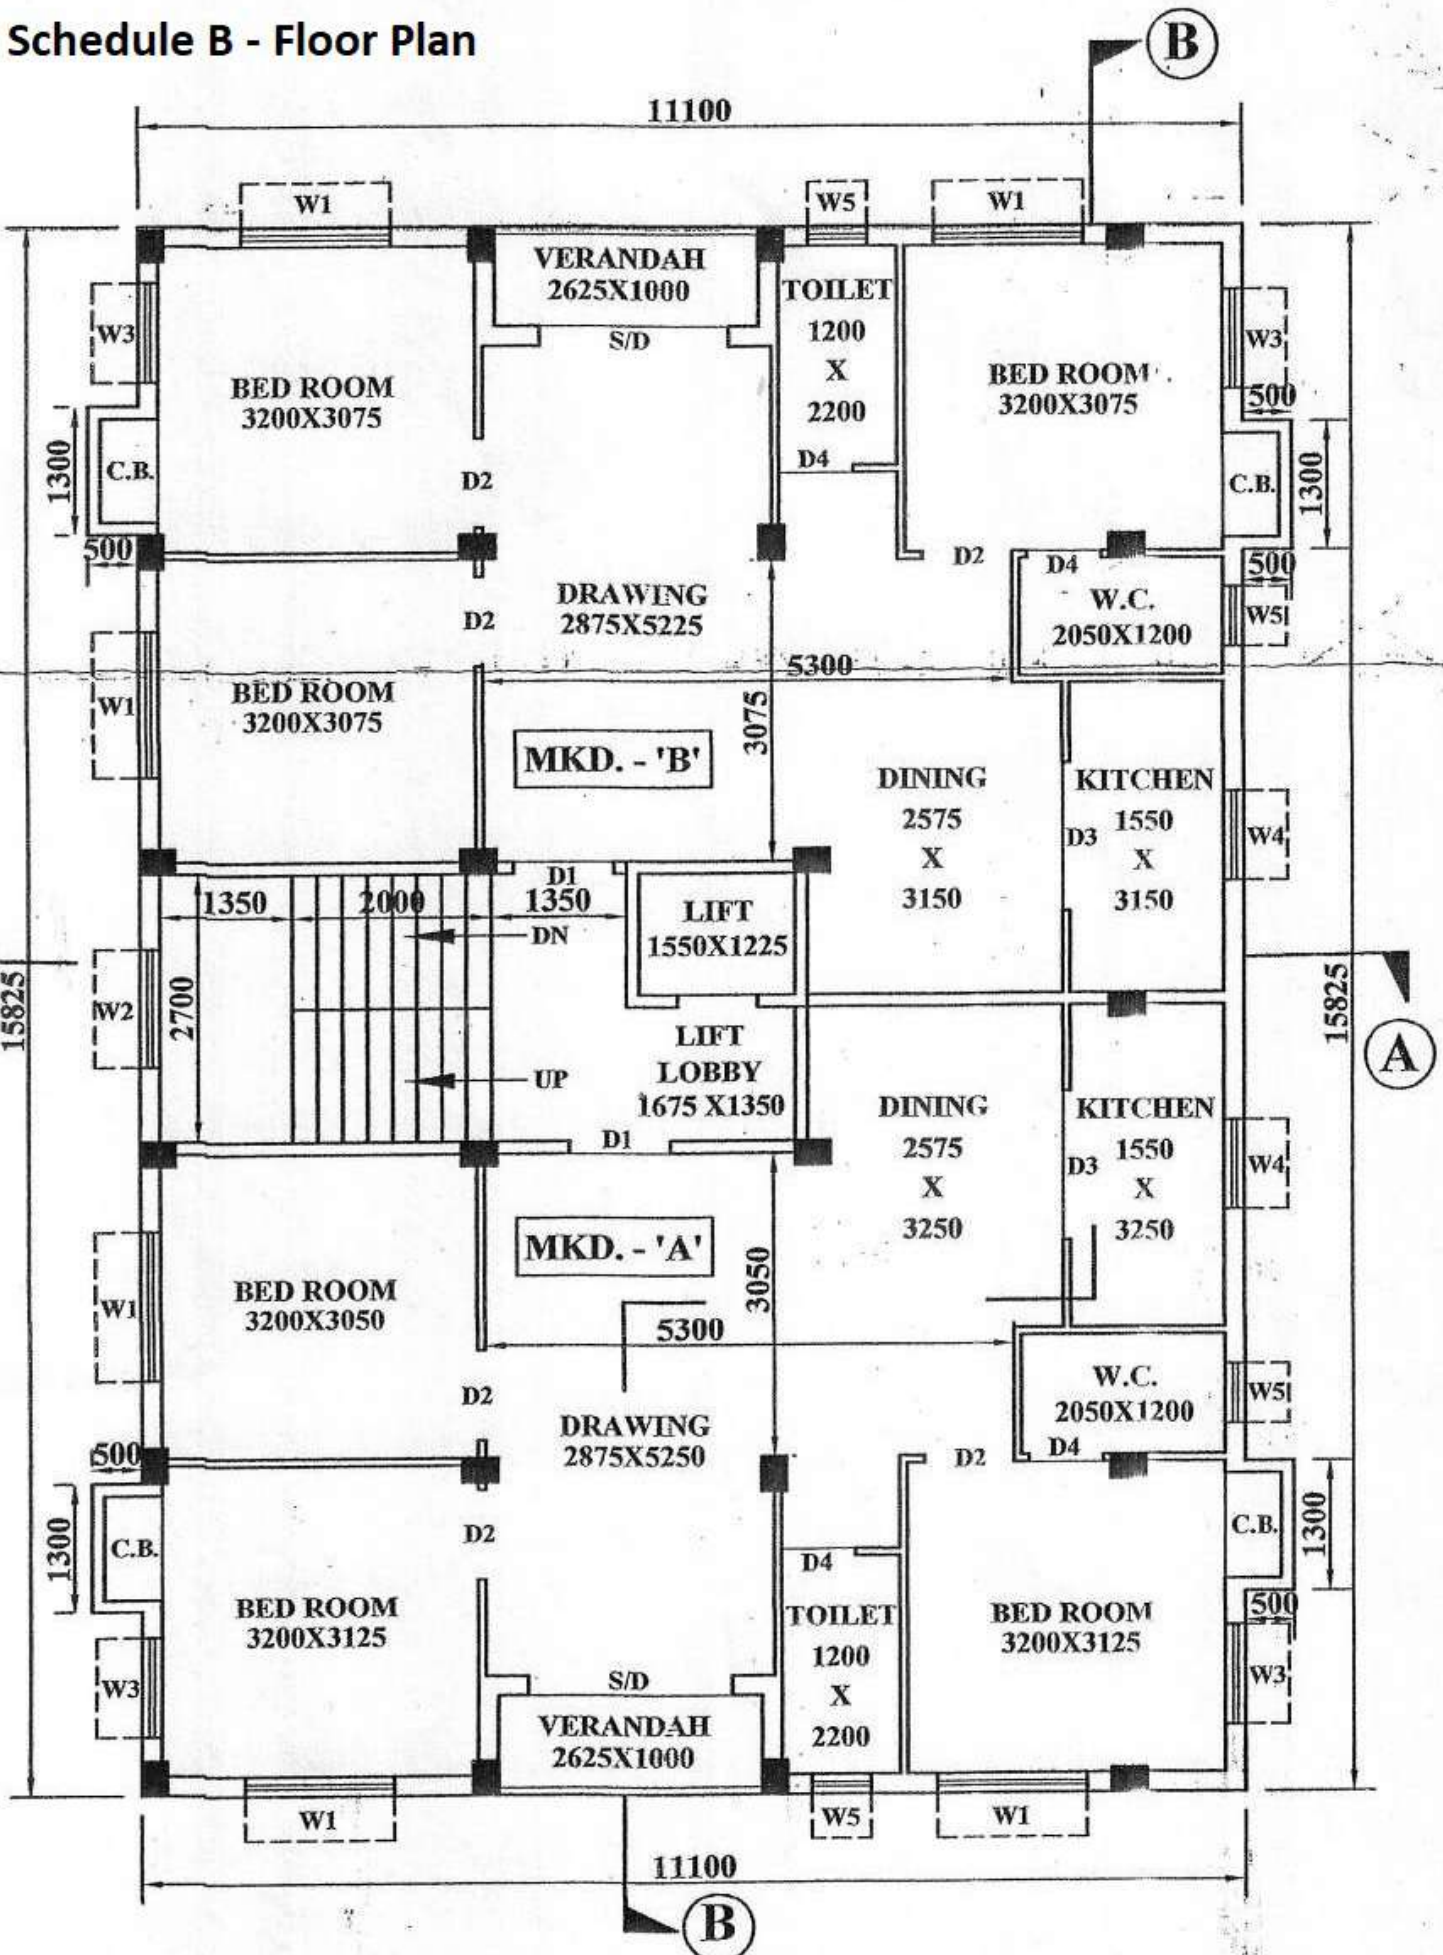

1ST, 2ND. , 3RD. & 4TH FLOOR PLAN.

SCALE -1:100