




PART PLAN OF LMR AND OHT
SCALE: 1/8" = 1'-0"

PART PLAN OF LMR AND OHT
SCALE: 1/8" = 1'-0"

PART PLAN OF LMR AND OHT
SCALE: 1/8" = 1'-0"

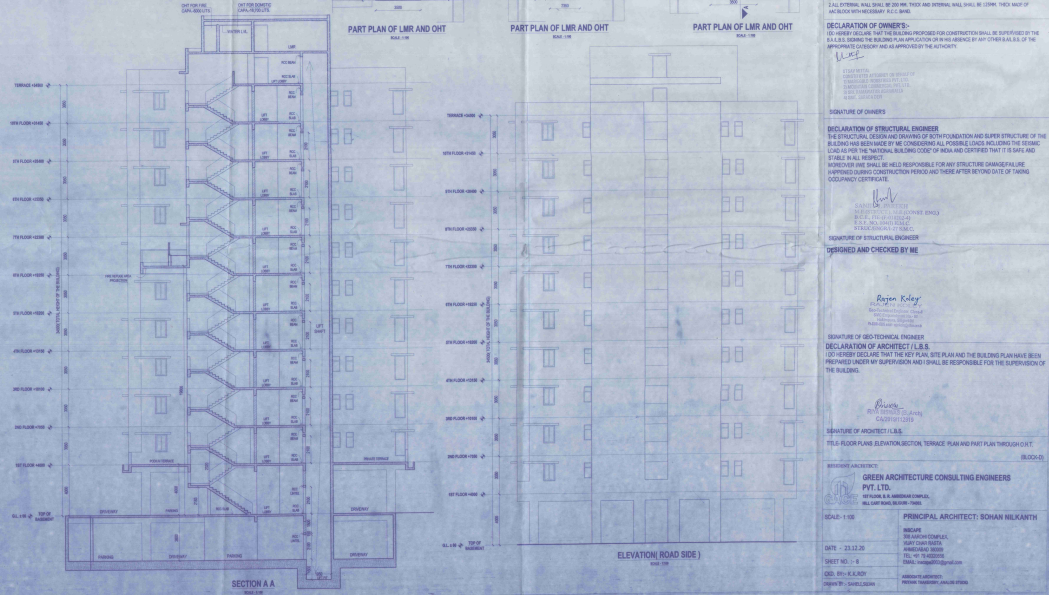

NOTE:
DECLARATION OF OWNER:
SIGNATURE OF ARCHITECT:
[Signature]
GREEN ARCHITECTURE CONSULTING ENGINEERS PVT. LTD.
PRINCIPAL ARCHITECT: SOHAN NIKHATH
